

ELEV A

© CELEBRITY HOMES 2008 THESE DRAWINGS MAY NOT BE REPRODUCED IN ANY MANNER, EITHER IN WHOLE OR IN PART WITHOUT WRITTEN PERMISSION OF CELEBRITY HOMES.


FRONT ELEVATION
SCALE: 1/4" = 1'-0"

PLAN NAME:
Aurora 2011

- 1/18/2011 1:17 PM Aurora 2011.dwg

REVISIONS:

SHEET:

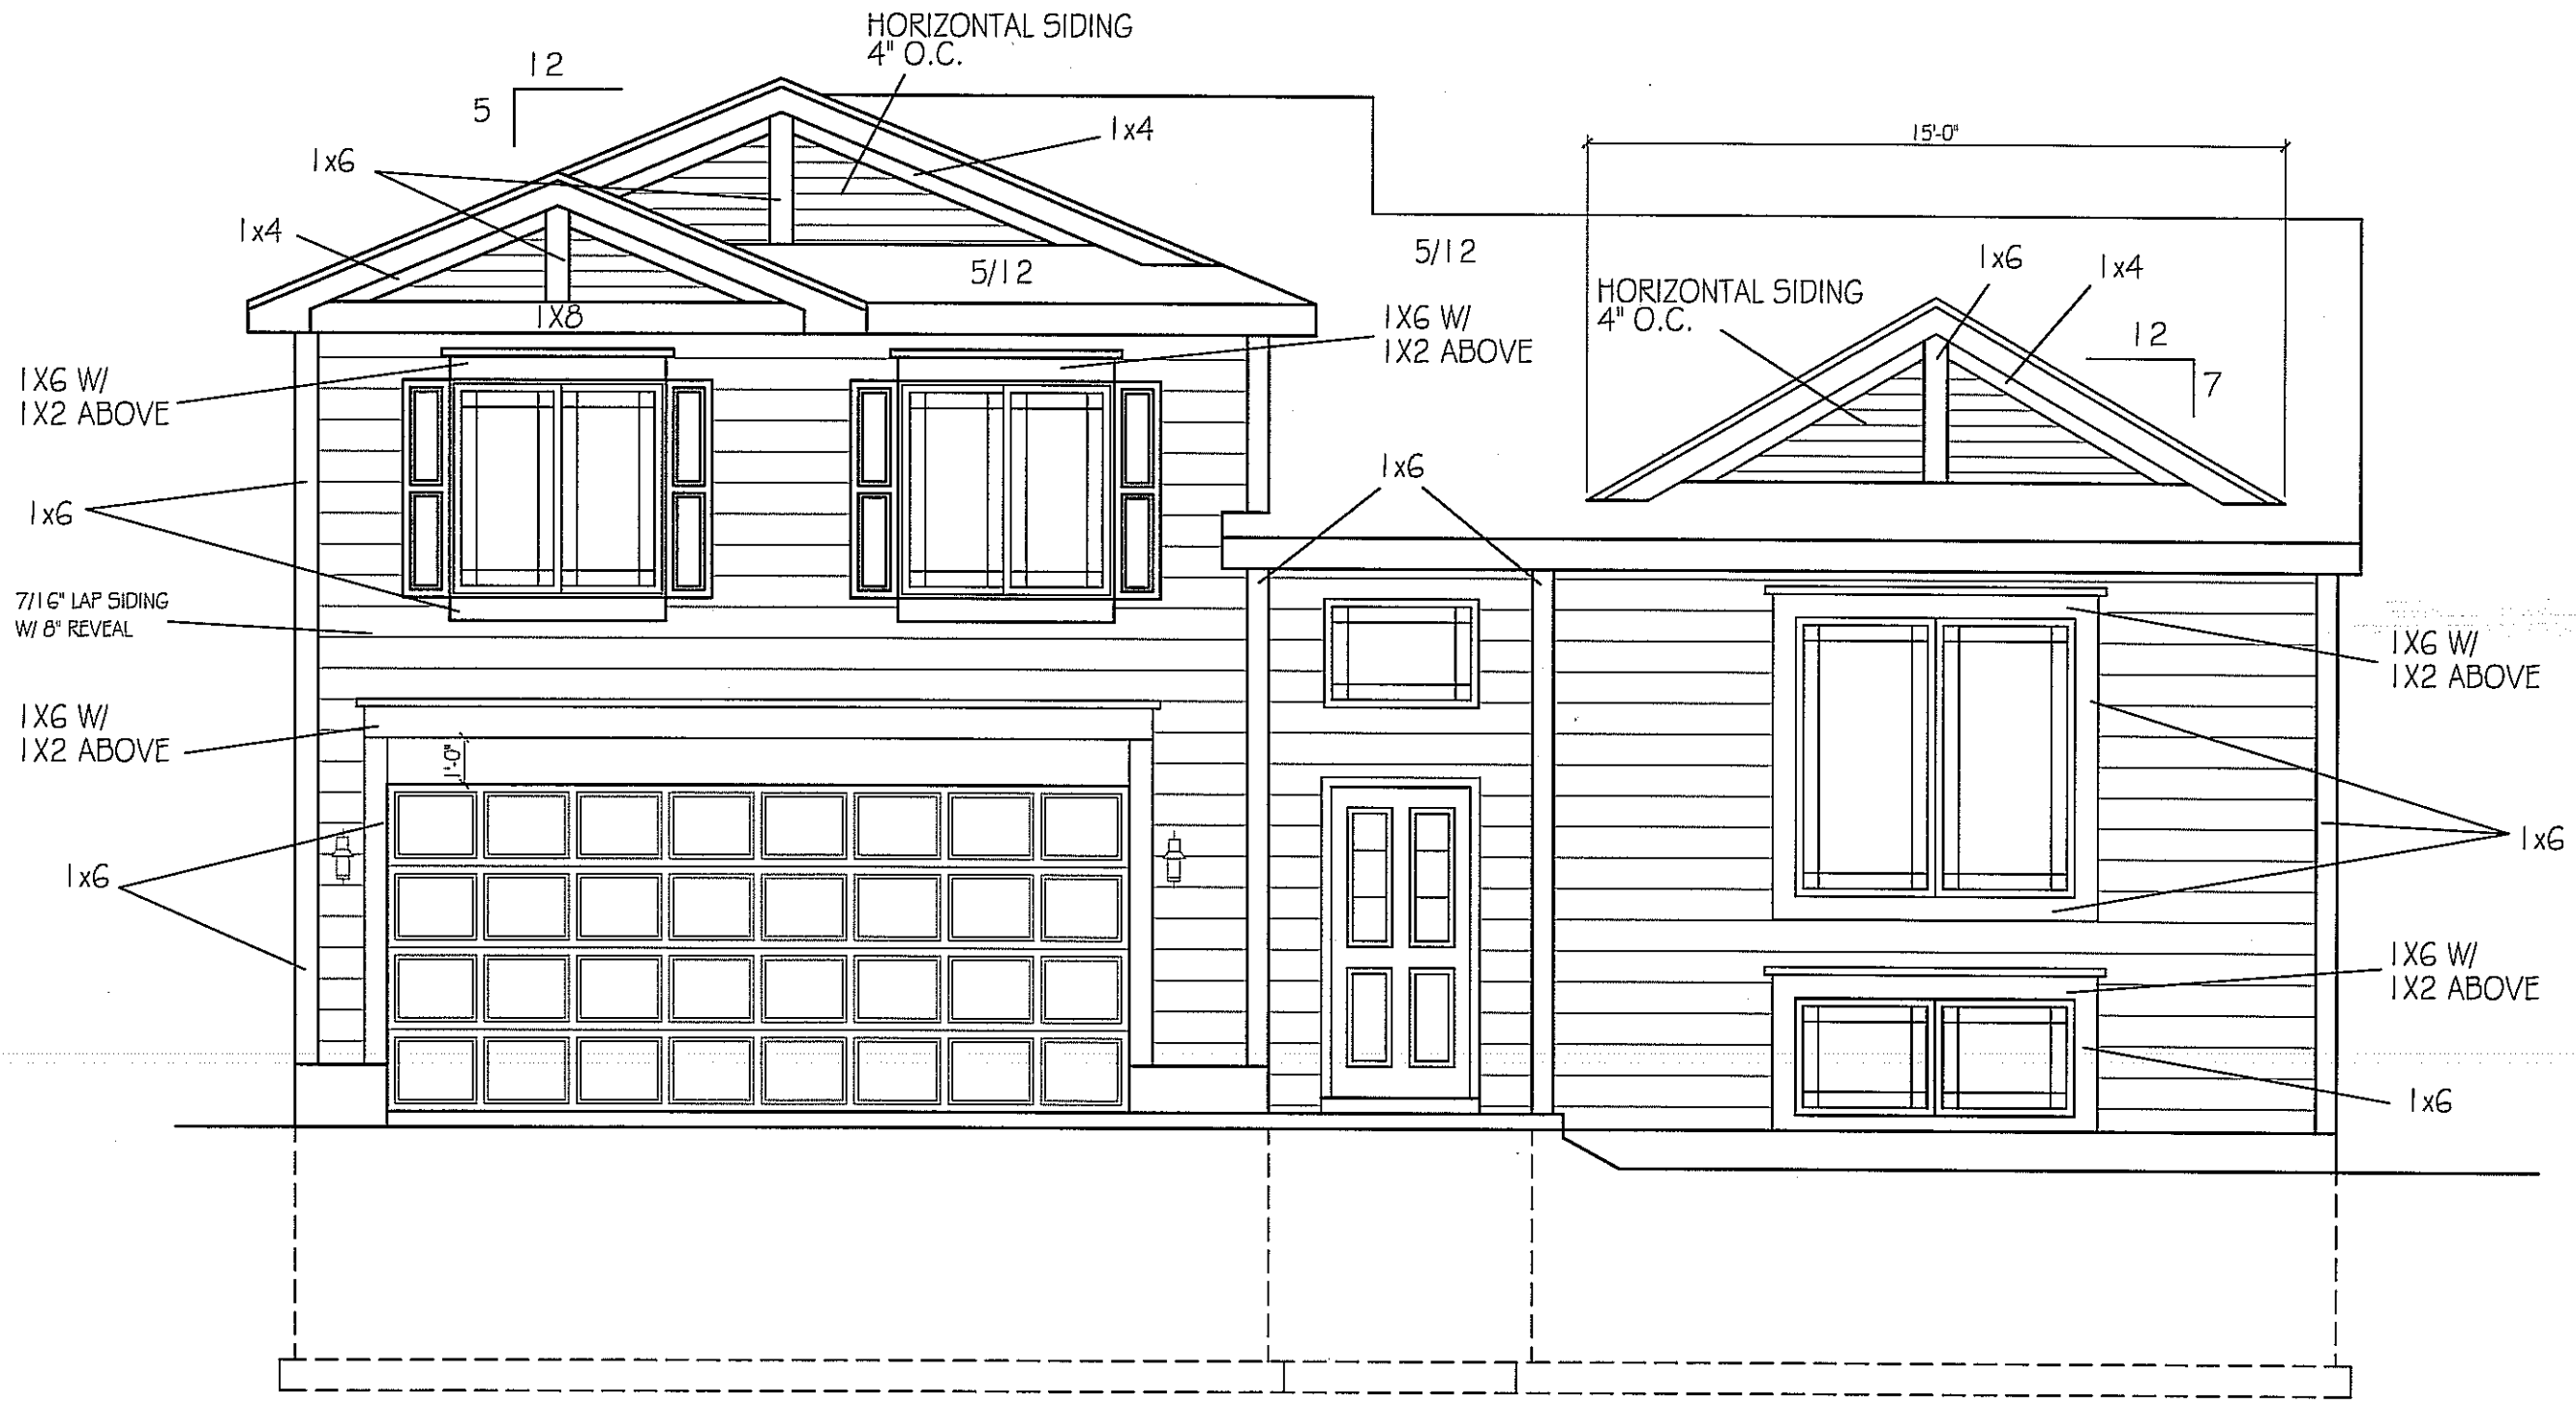

ELEV B

© CELEBRITY HOMES 2008. THESE DRAWINGS MAY NOT BE REPRODUCED IN ANY MANNER, EITHER IN WHOLE OR IN PART WITHOUT WRITTEN PERMISSION OF CELEBRITY HOMES.


FRONT ELEVATION
SCALE: 1/4" = 1'-0"

PLAN NAME:
ALURA 2011

REVISIONS:

SHEET:

- 12/30/2010 2:46 PMAurora 2011.dwg

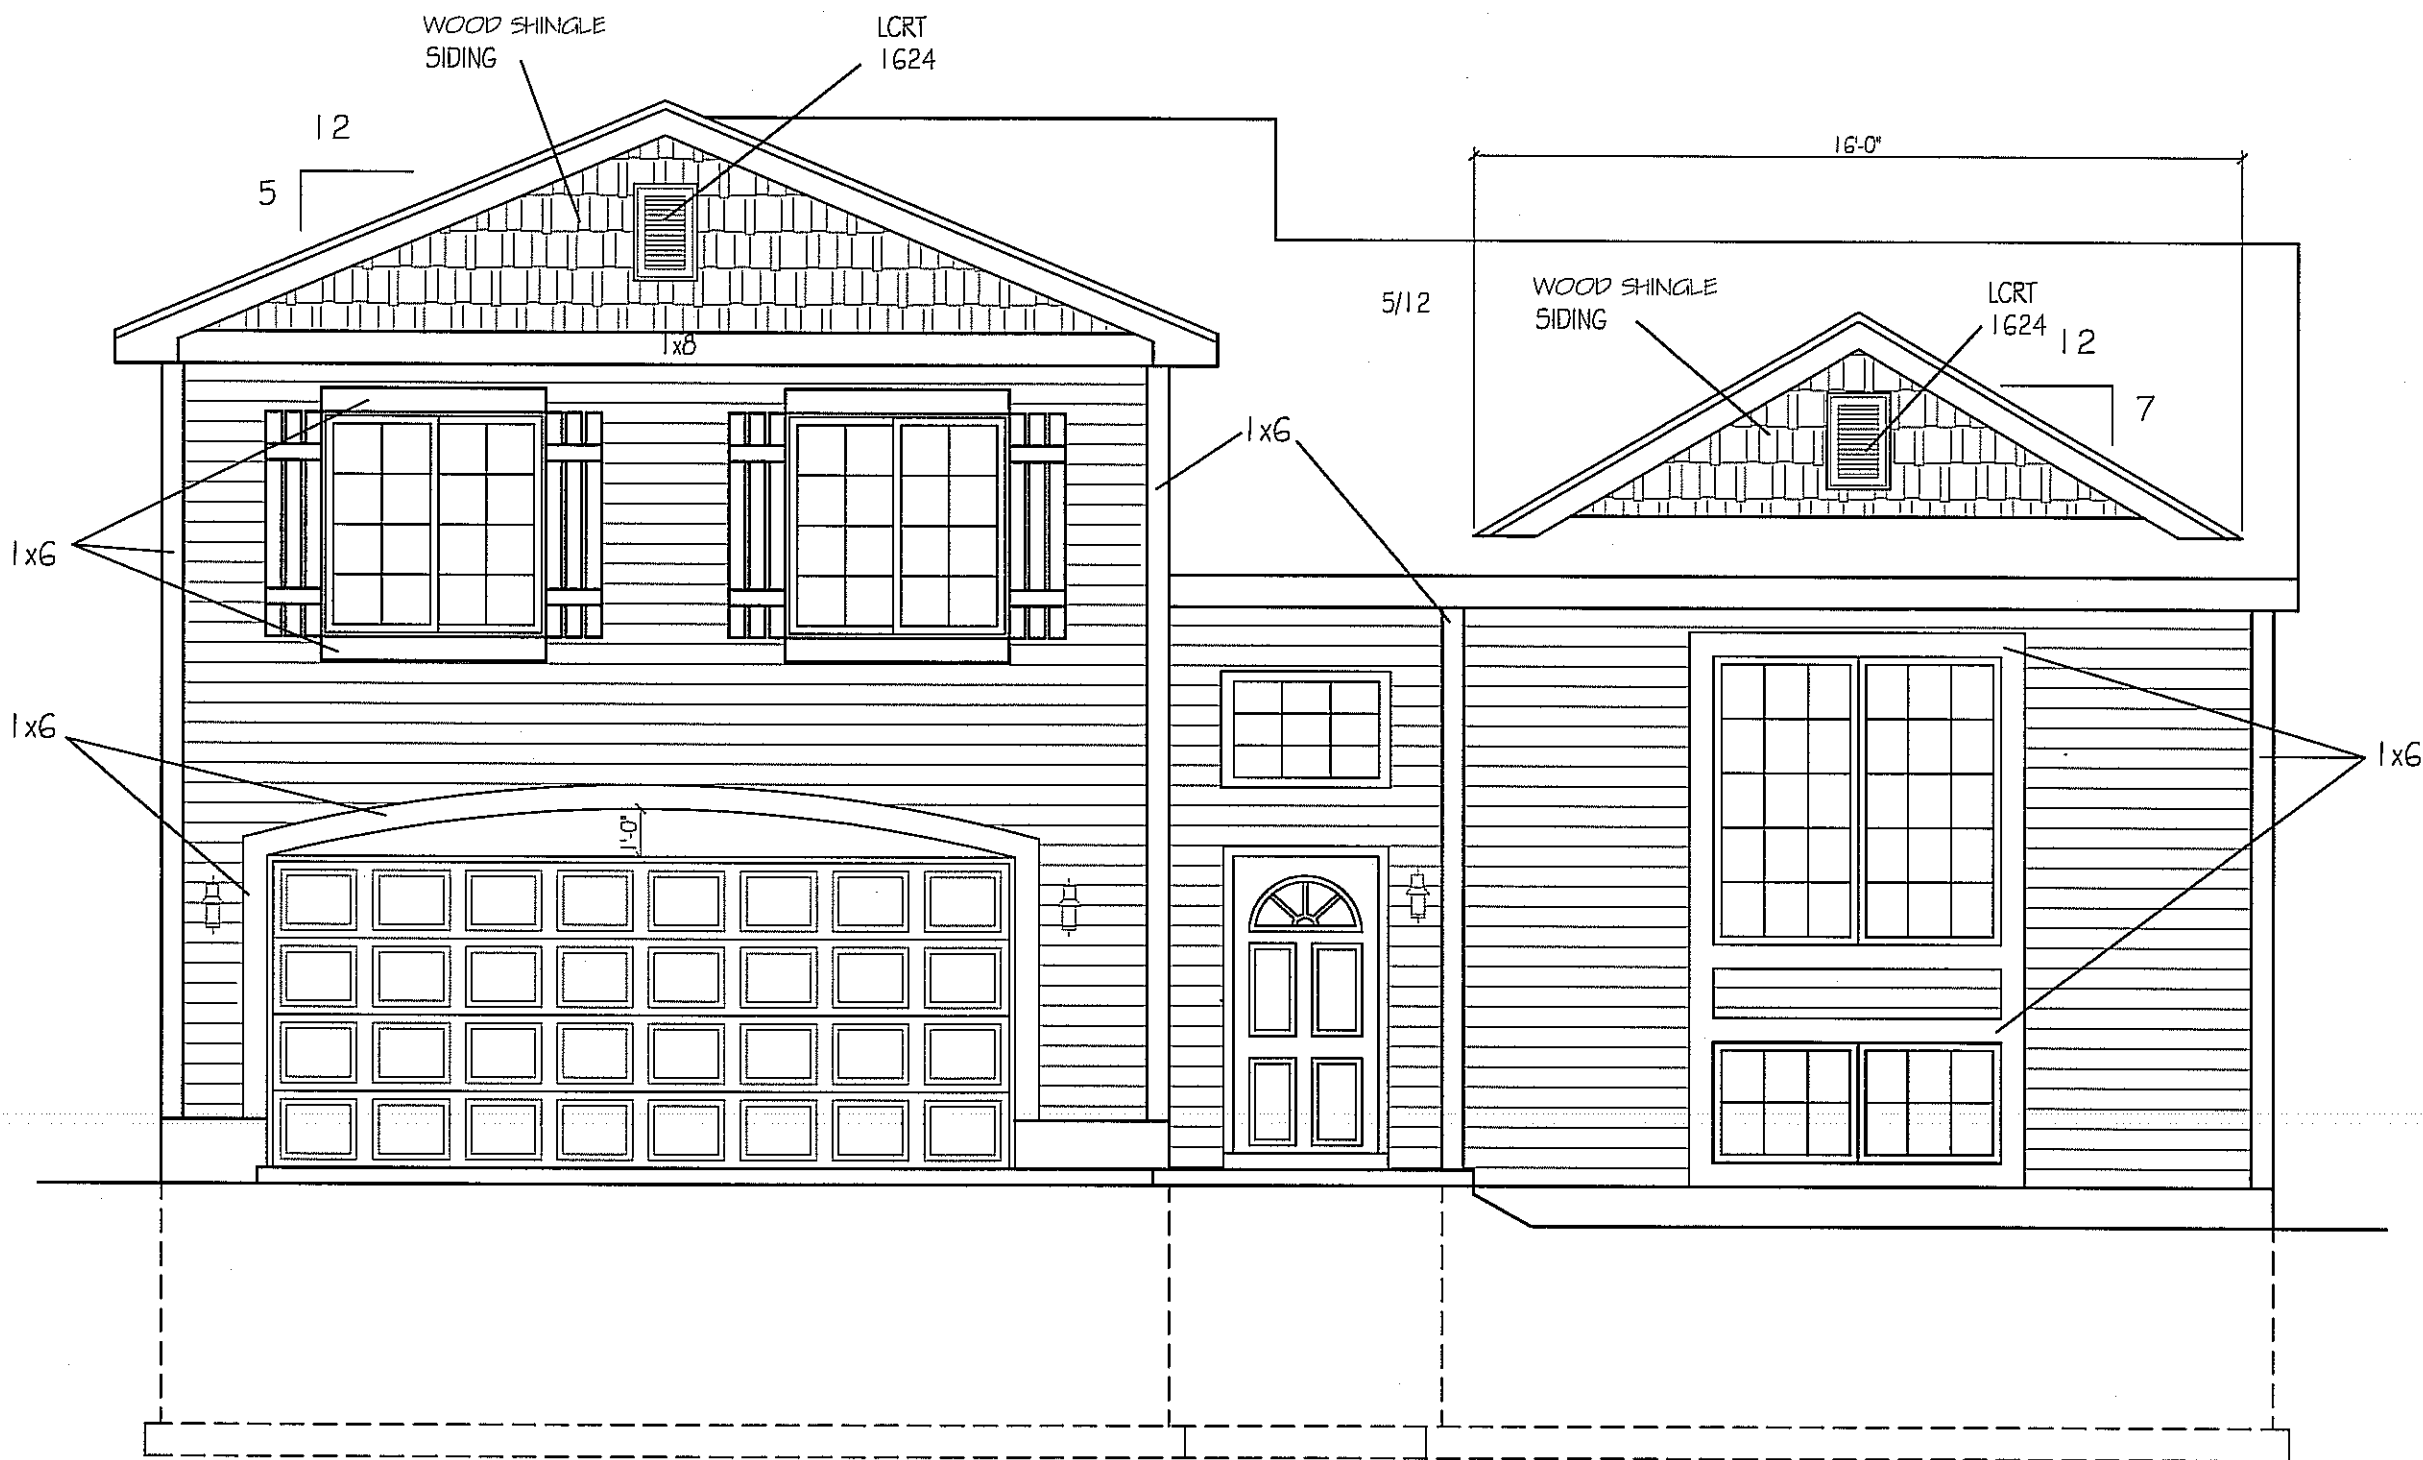

© CELEBRITY HOMES 2008 THESE DRAWINGS MAY NOT BE REPRODUCED IN ANY MANNER, EITHER IN WHOLE OR IN PART WITHOUT WRITTEN PERMISSION OF CELEBRITY HOMES.

FRONT ELEVATION
SCALE: 1/4" = 1'-0"

PLAN NAME:
AURORA 2011

- 12/30/2010 2:09 PM Aurora 2011.dwg

REVISIONS:

SHEET: