


SET WALL 12" BACK FROM
BEDROOM WALL

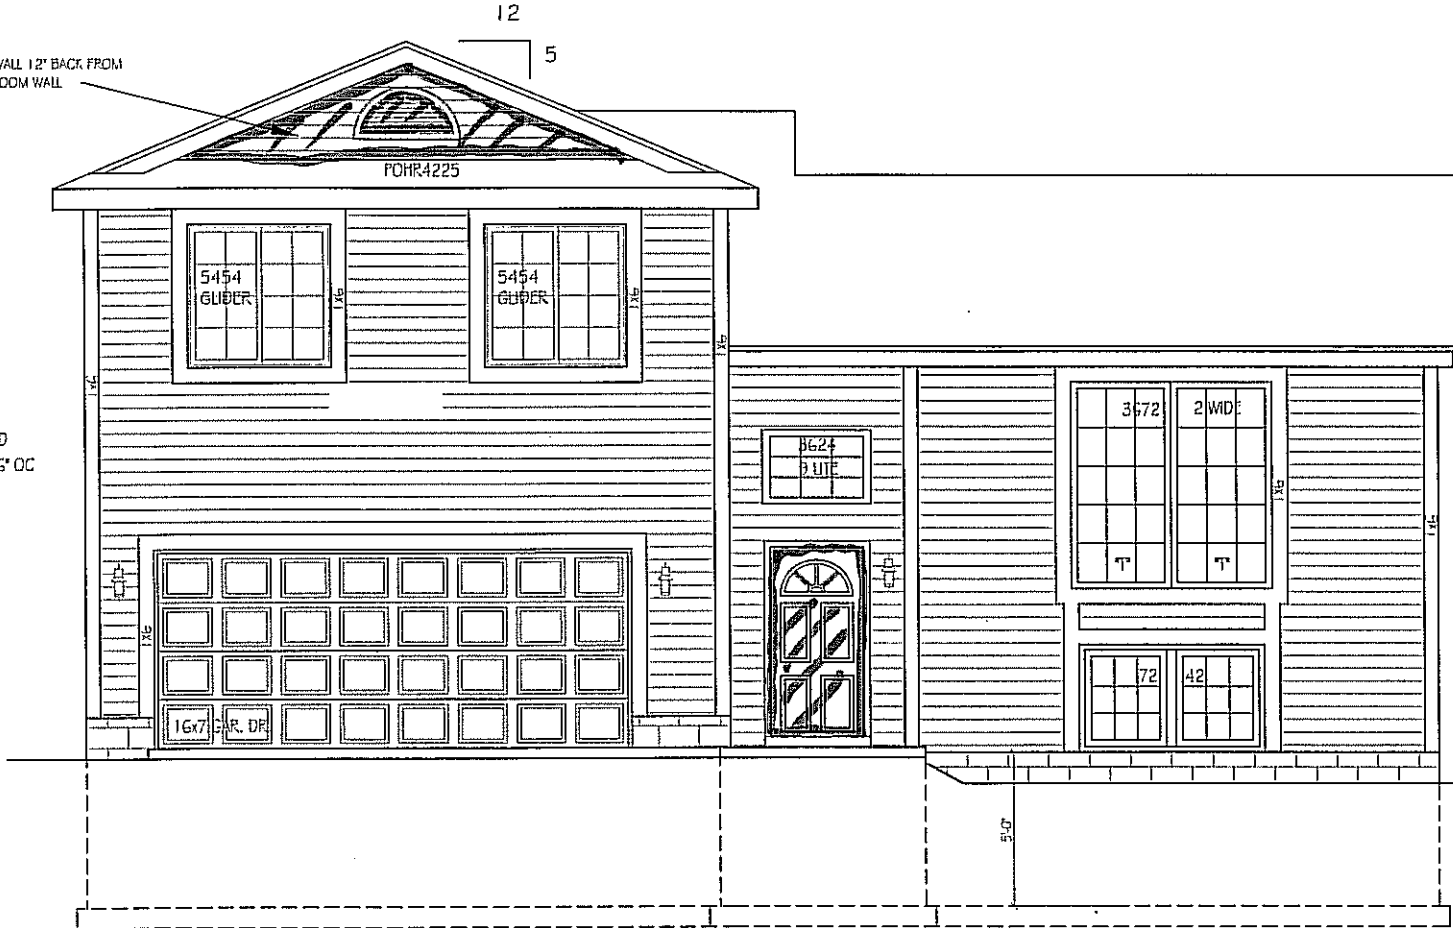

FRONT : 7/16" HARDBD
SIDING, HORIZONTAL 6" OC

1" INDICATES
TEMPERED GL

CELEBRITY HOMES 2008 THESE DRAWINGS MAY NOT BE REPRODUCED IN ANY MANNER, EITHER IN WHOLE OR IN PART WITHOUT WRITTEN PERMISSION OF CELEBRITY HOMES.

PLAN NAME:
Aurora LTD 08 A
SCALE: 1/4" = 1'-0"
-1/6/2009 2:41 PM J. CAURORA LTD A.dwg

REVISIONS:
SHEET:
1

CELEBRITY

CELEBRITY HOMES 2008 THESE DRAWINGS MAY NOT BE REPRODUCED IN ANY MANNER, EITHER IN WHOLE OR IN PART WITHOUT WRITTEN PERMISSION OF CELEBRITY HOMES.




SET WALL 12" BACK FROM BEDROOM WALL

FRONT : 7/16" HARDBO SIDING, HORIZONTAL 6" OC

T INDICATES TEMPERED GL

CELEBRITY

CELEBRITY HOMES
Homes & Villas & Townhomes

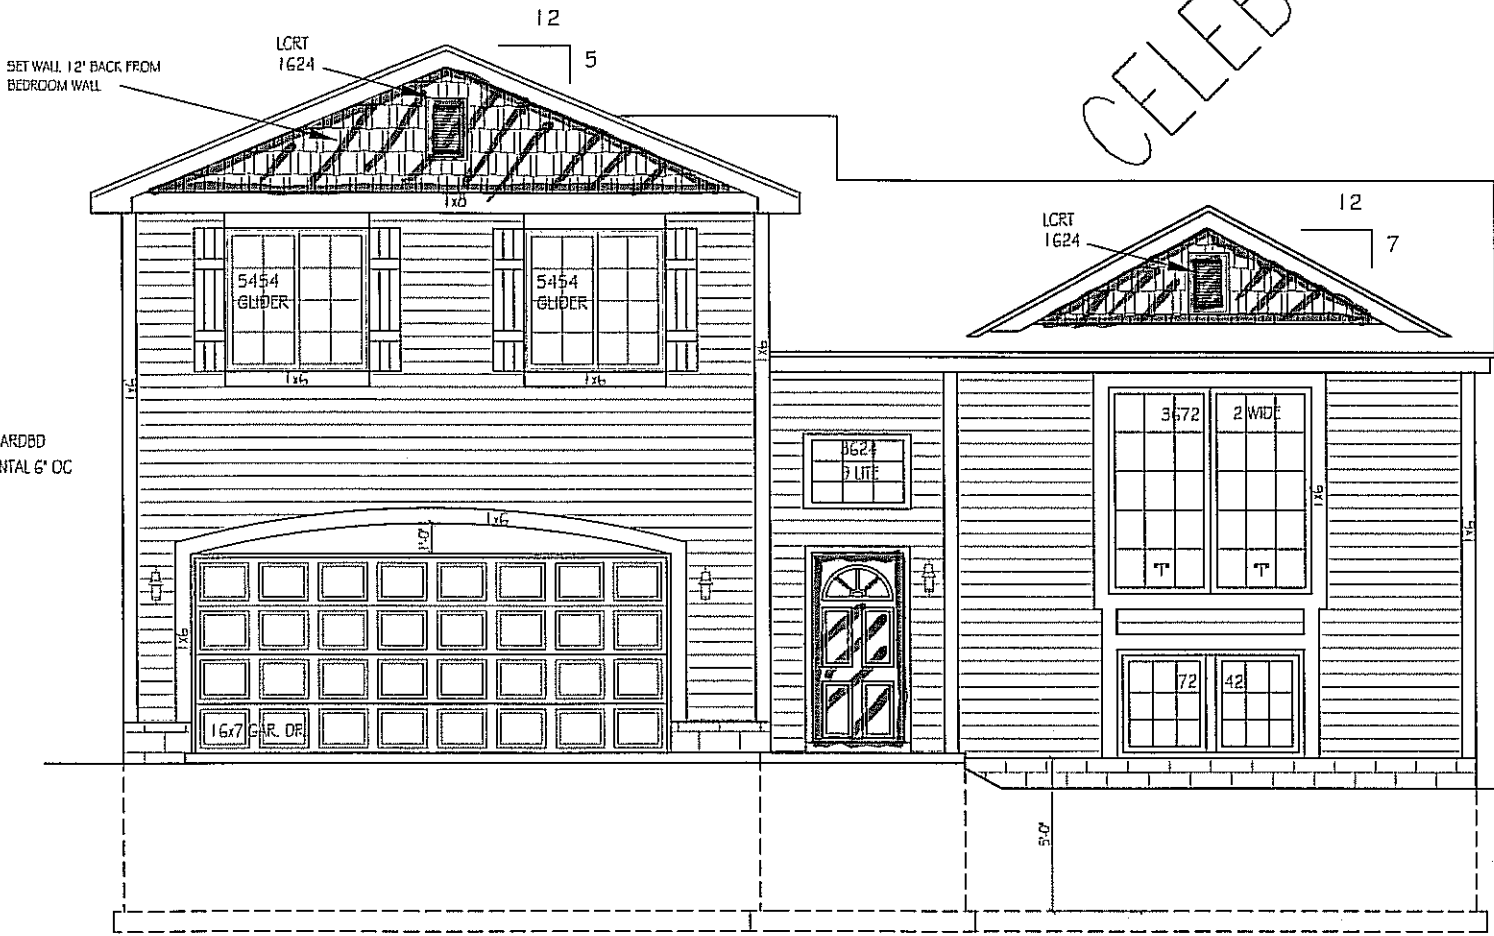

T* INDICATES TEMPERED GL

CELEBRITY HOMES 2008 THESE DRAWINGS MAY NOT BE REPRODUCED IN ANY MANNER, EITHER IN WHOLE OR IN PART WITHOUT WRITTEN PERMISSION OF CELEBRITY HOMES.

FRONT ELEVATION
SCALE: 1/4" = 1'-0"


PLAN NAME:
Aurora LTD 08 C

REVISIONS:

SHEET:

1
6

-2/24/2009 12:49 PM J. OAurora LTD C.dwg

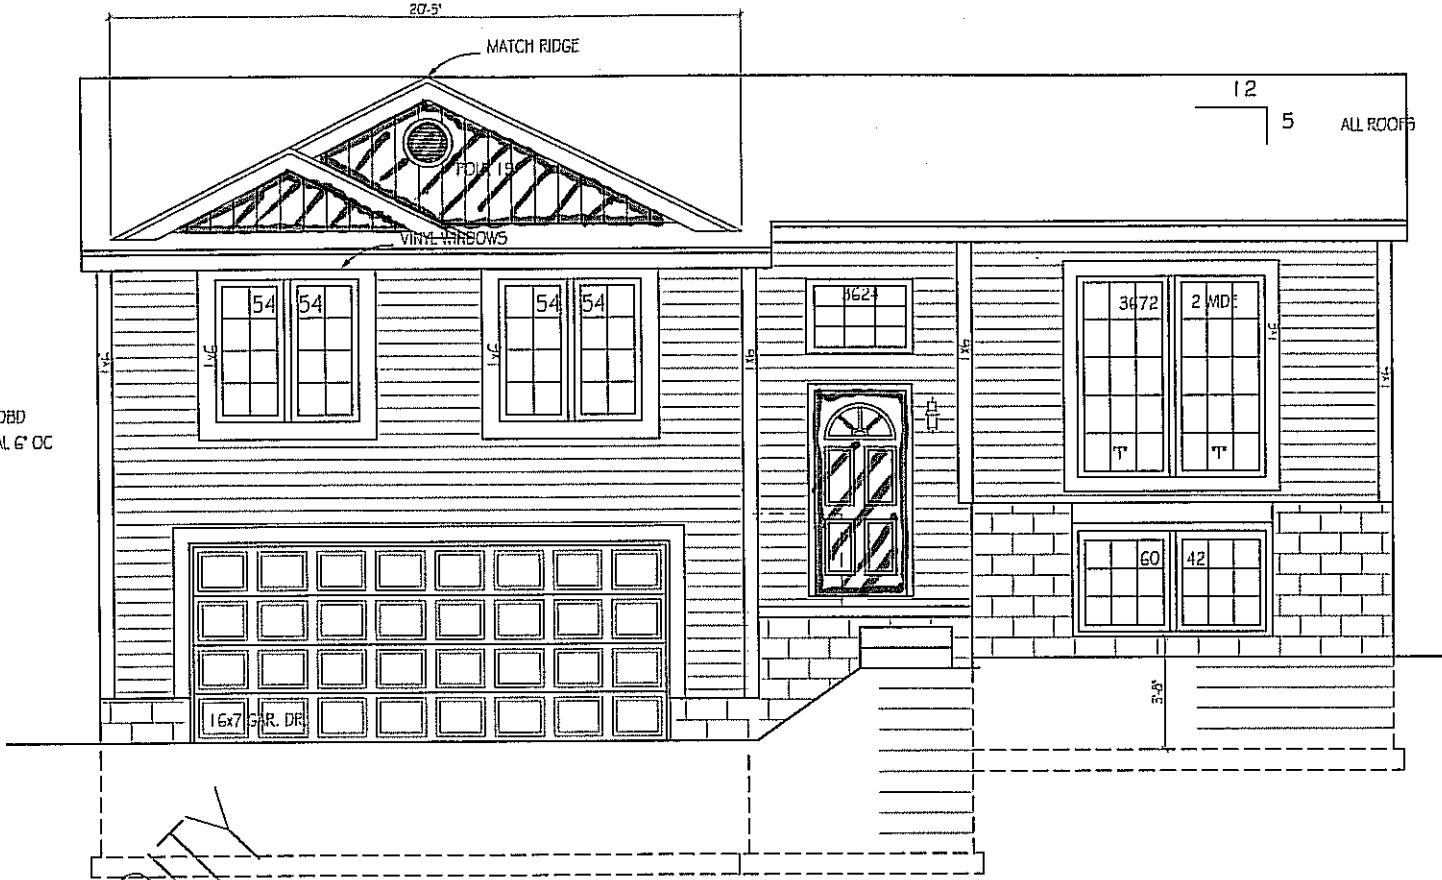

FRONT : 7/16" HARDBD SIDING, HORIZONTAL 6" OC

"T" INDICATES TEMPERED GL.

CELEBRITY

FRONT ELEV
1/4" = 1'-0"

CELEBRITY HOMES 2008 THESE DRAWINGS MAY NOT BE REPRODUCED IN ANY MANNER, EITHER IN WHOLE OR IN PART WITHOUT WRITTEN PERMISSION OF CELEBRITY HOMES.

CELEBRITY HOMES
Homes * Villas * Townhomes


FRONT ELEVATION
SCALE: 1/4" = 1'-0"

PLAN NAME: CAMINO OB B
-1/6/2009 9:56 AM I:\Camino B.dwg

REVISIONS:

SHEET:

6

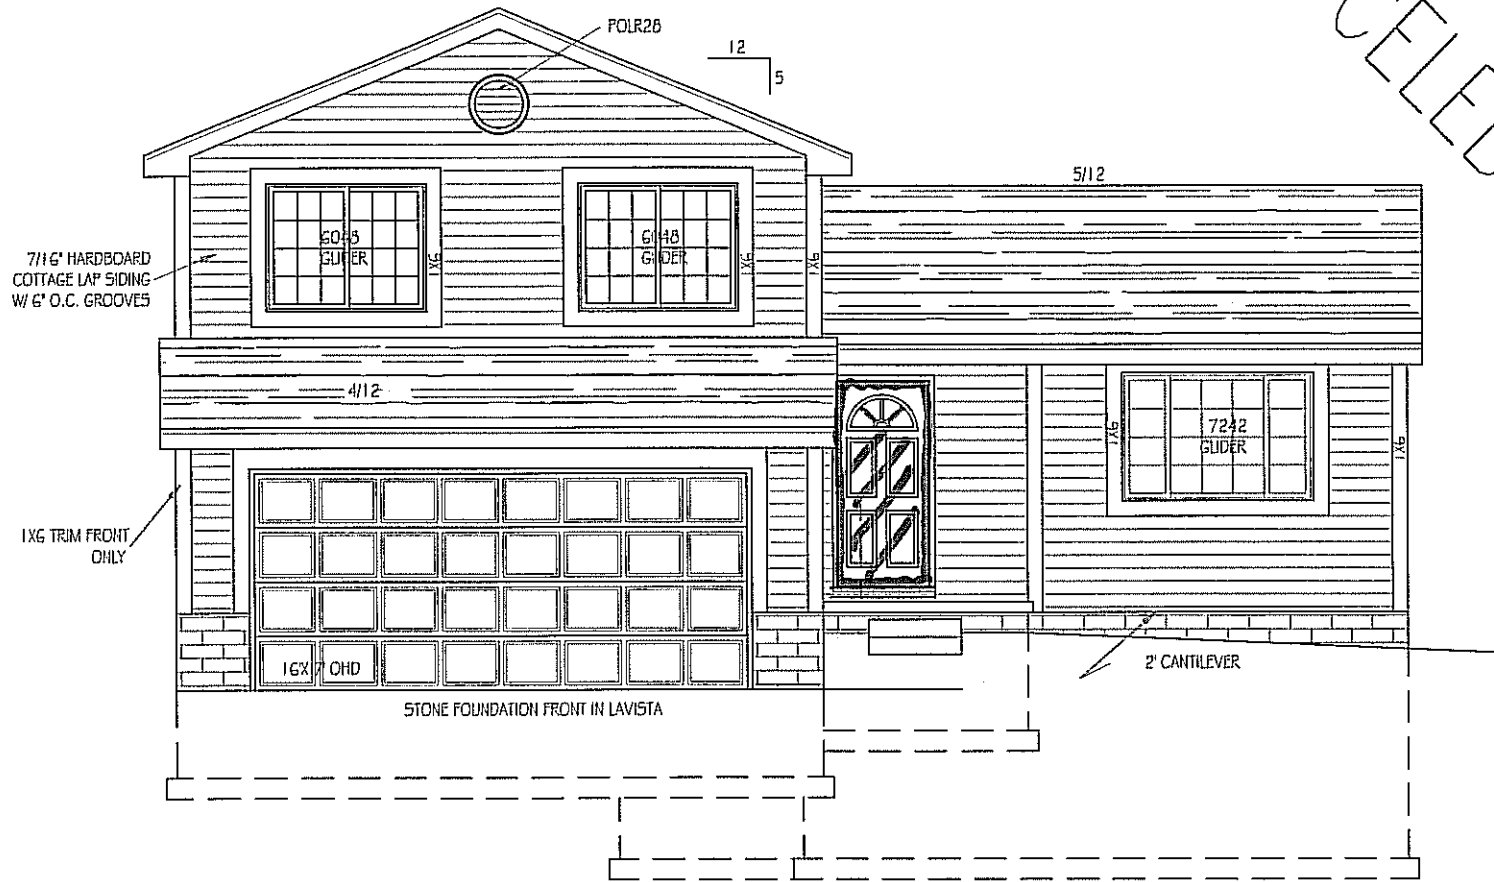

FRONT ELEVATION

SCALE: 1/4" = 1'-0"

CELEBRITY HOMES

CELEBRITY HOMES 2009 THESE DRAWINGS MAY NOT BE REPRODUCED IN ANY MANNER, EITHER IN WHOLE OR IN PART WITHOUT WRITTEN PERMISSION OF CELEBRITY HOMES.


FRONT ELEV
SCALE: 1/4" = 1'-0"

PLAN NAME
DELRAY OB.A

REVISIONS:

SHEET:

-1/6/2009 1:41 PM I:\DelRay A.dwg

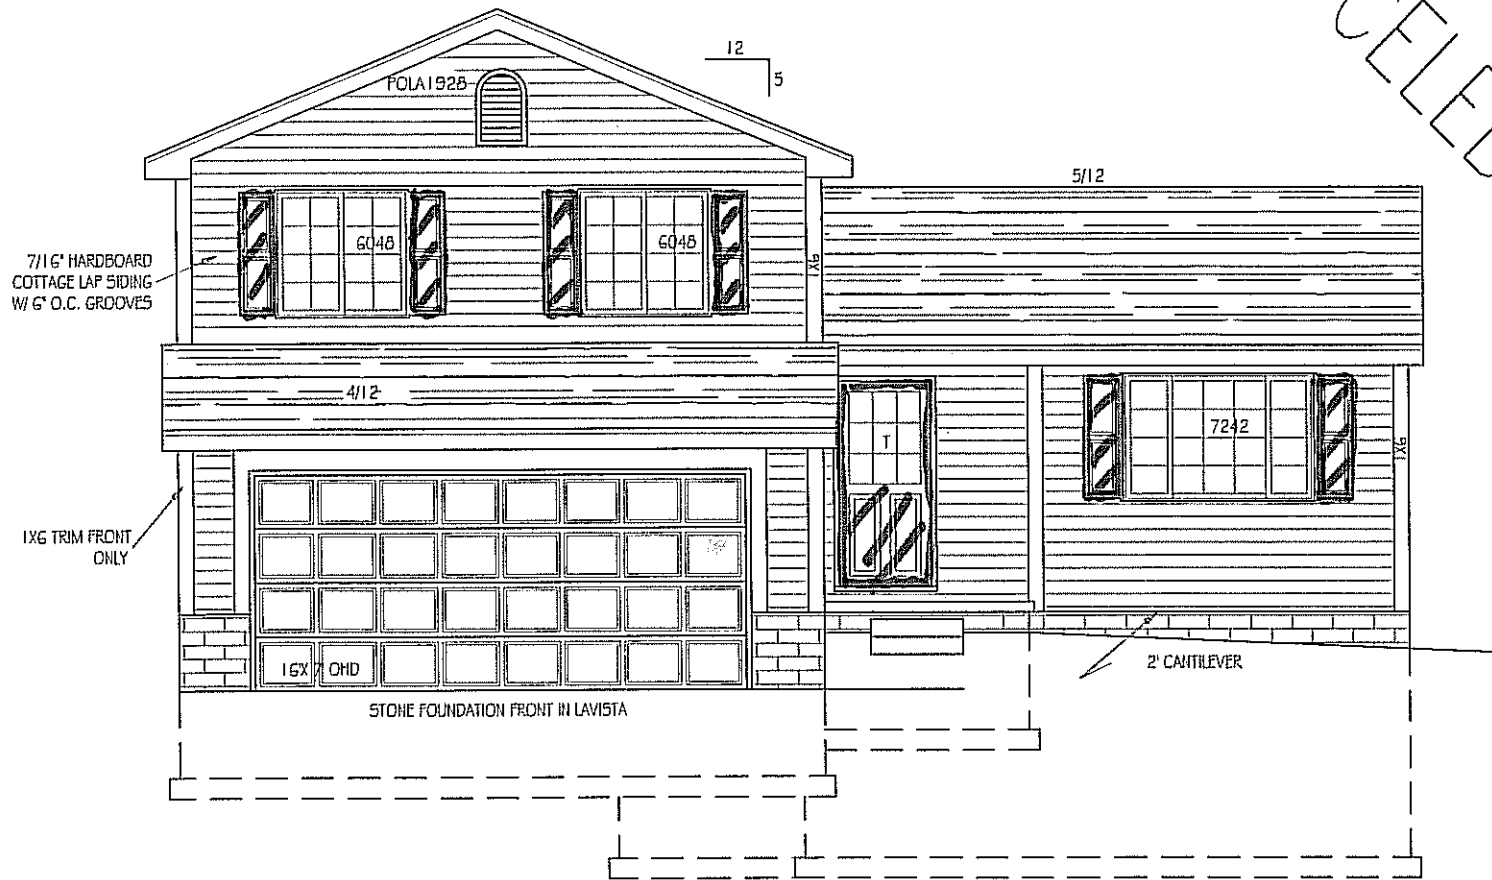

FRONT ELEVATION B
SCALE: 1/4" = 1'-0"

CELEBRITY HOMES

CELEBRITY HOMES
HOMES • VILAS • TRAVELER HOMES

FRONT ELEV
SCALE: 1/4" = 1'-0"

PLAN NAME
DELRAY 08 B


REVISIONS:

SHEET:

C.C. 05/17/2009 1:51 PM I:\0delRay B.dwg

7

CELEBRITY

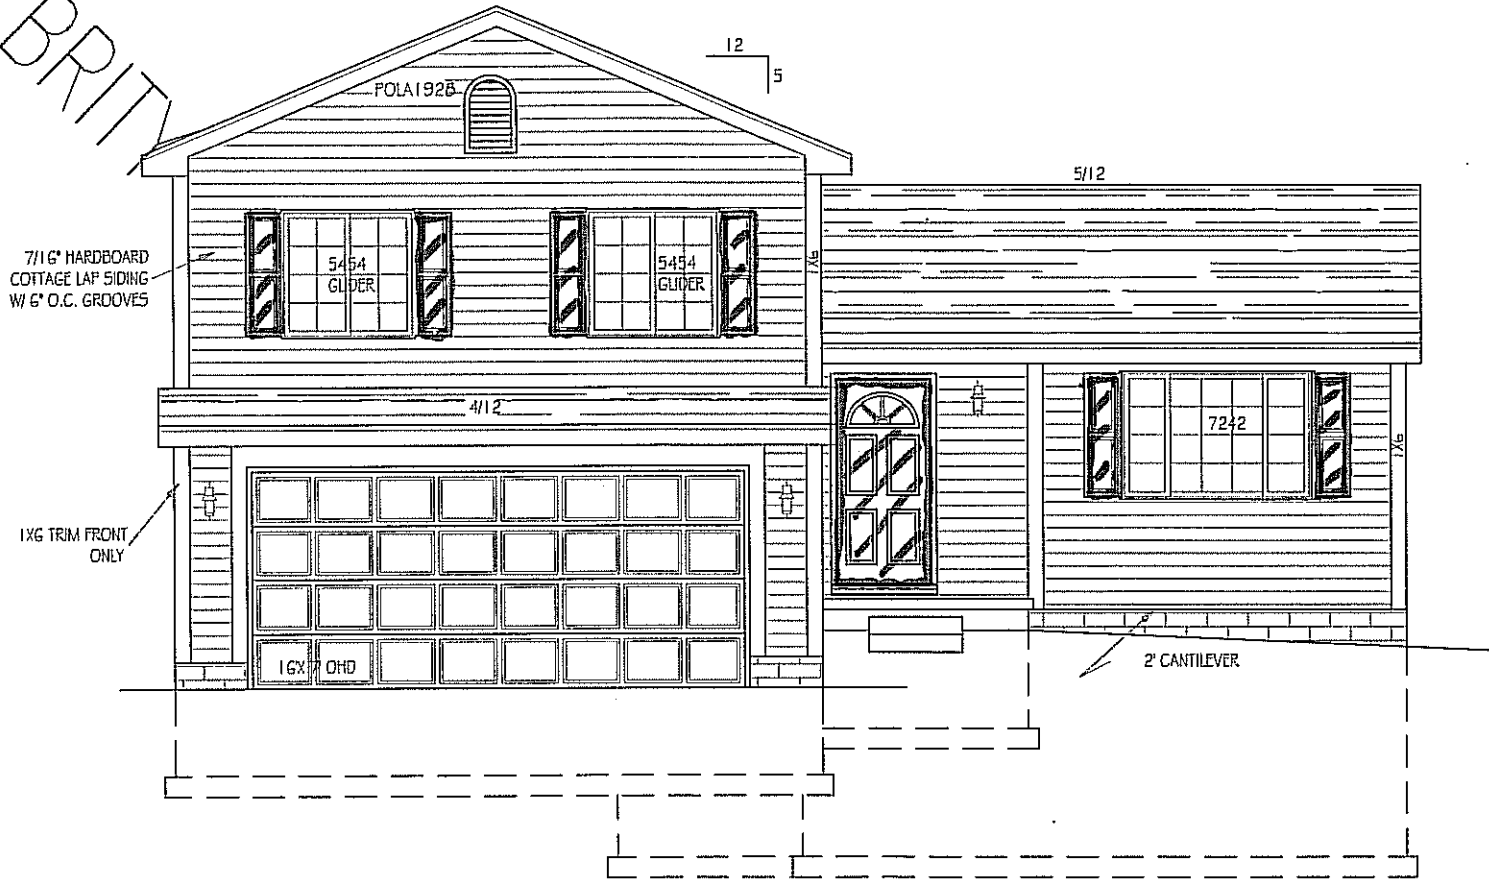


FRONT ELEVATION
SCALE: 1/4" = 1'-0"

CELEBRITY HOMES. ©2009 THESE DRAWINGS MAY NOT BE REPRODUCED IN ANY MANNER, EITHER IN WHOLE OR IN PART WITHOUT WRITTEN PERMISSION OF CELEBRITY HOMES.

PLAN NAME:
DelRay LTD 08 A
FRONT ELEV
SCALE: 1/4" = 1'-0"
REVISIONS:
-1/5/2009 3:01 PM J.OdeRay LTD A.DWG

SHEET:
1
7

CELEBRITY

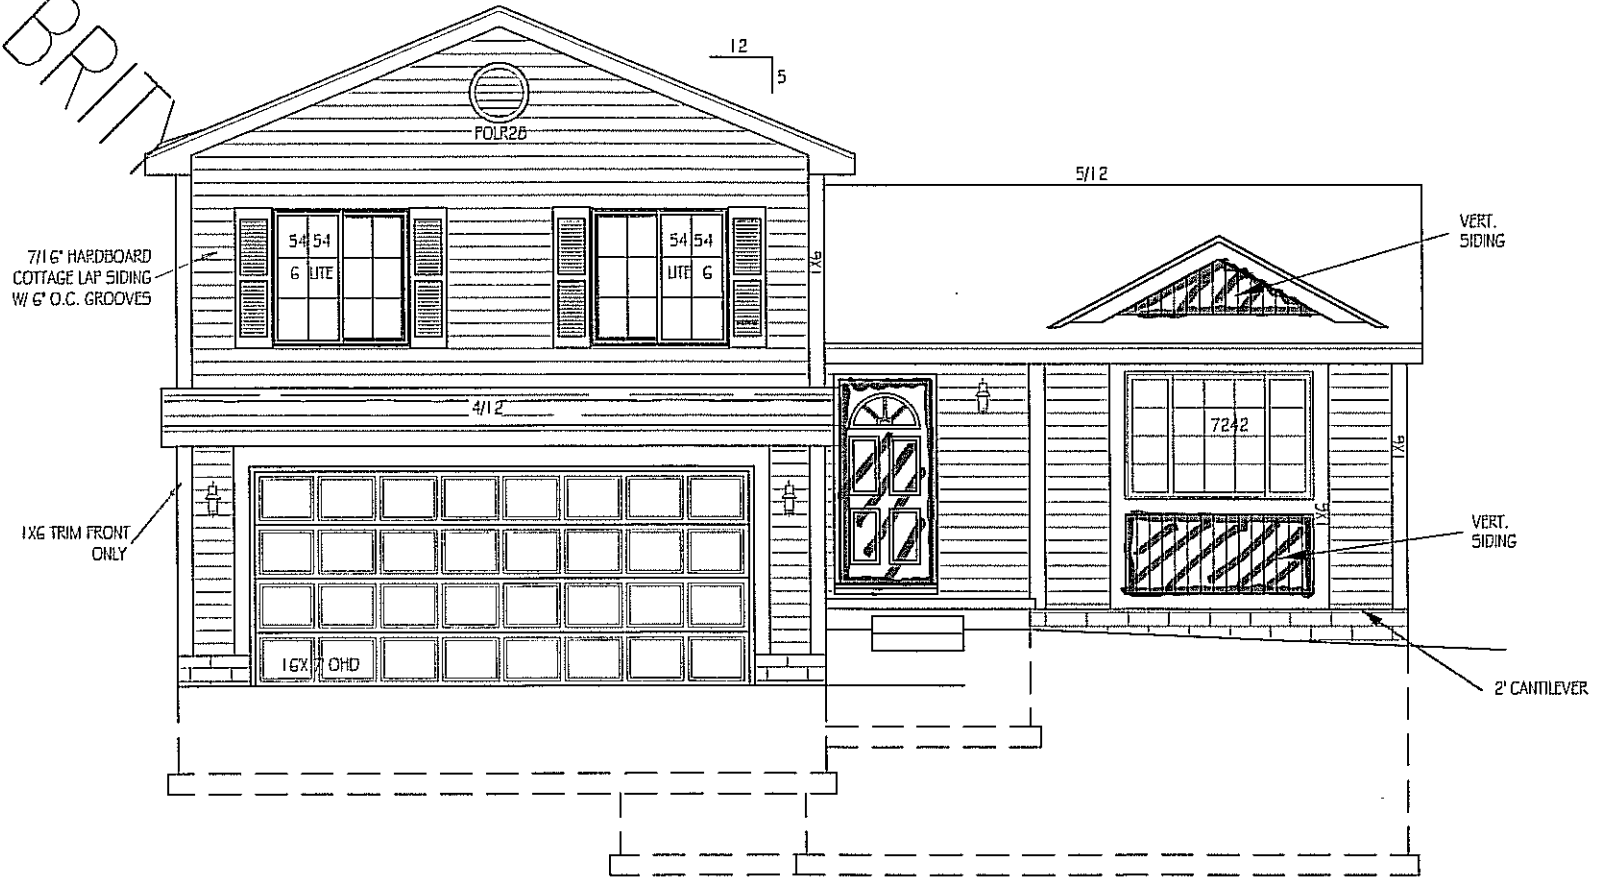

FRONT ELEVATION
SCALE: 1/4" = 1'-0"

CELEBRITY HOMES 2008 THESE DRAWINGS MAY NOT BE REPRODUCED IN ANY MANNER, EITHER IN WHOLE OR IN PART, WITHOUT WRITTEN PERMISSION OF CELEBRITY HOMES.


FRONT ELEV
SCALE: 1/4" = 1'-0"

PLAN NAME:
DelRay LTD 08 B
-1/16/2009 3:02 PM I:\DelRay LTD B.dwg

REVISIONS:

SHEET:
7

12
7

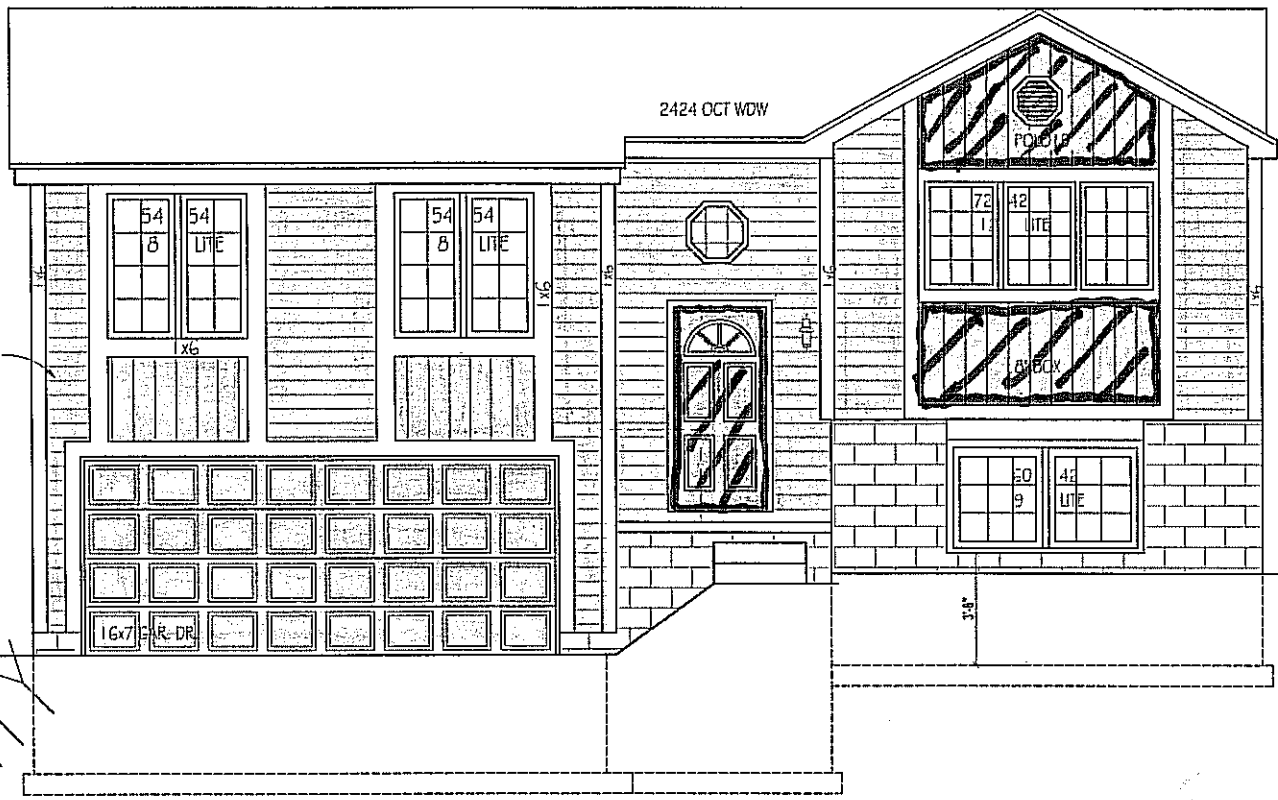

FRONT : 7/16" HARDDBD
6" HORIZ

CELEBRITY

CELEBRITY HOMES 2009 THESE DRAWINGS MAY NOT BE REPRODUCED IN ANY MANNER, EITHER IN WHOLE OR IN PART WITHOUT WRITTEN PERMISSION OF CELEBRITY HOMES.

FRONT ELEVATION
SCALE: 1/4" = 1'-0"

PLAN NAME:
DILLON 06.A

REVISIONS:

SHEET:

FRONT : 7'11 6" HARDBD



*" INDICATES TEMPERED GL

CELEBRITY

CELEBRITY HOMES
Homes * Villas * Townhomes

CELEBRITY HOMES 2008 THESE DRAWINGS MAY NOT BE REPRODUCED IN ANY MANNER, EITHER IN WHOLE OR IN PART WITHOUT WRITTEN PERMISSION OF CELEBRITY HOMES.

PLAN NAME: DILLON 08 B

FRONT ELEVATION


SCALE: 1/4" = 1'-0"

8/26/2009 9:26 AM I.ODillon B.dwg

REVISIONS:

SHEET: 1

6

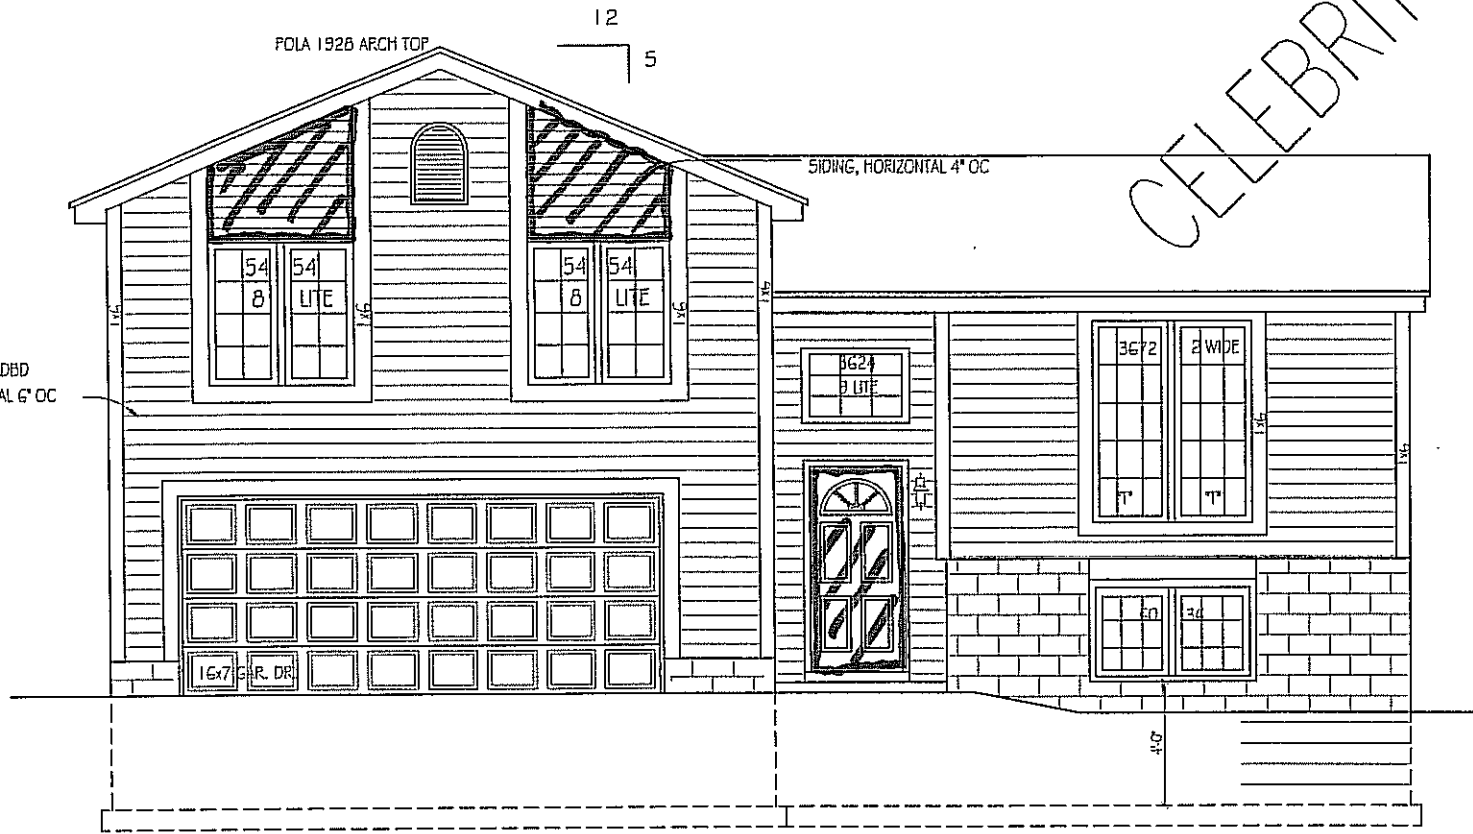

FRONT : 7/16\"/>

FOIA 1928 ARCH TOP

12
5

SIDING, HORIZONTAL 4\"/>

CELEBRITY

*T INDICATES
TEMPERED GL

© CELEBRITY HOMES 2008 THESE DRAWINGS MAY NOT BE REPRODUCED IN ANY MANNER, EITHER IN WHOLE OR IN PART WITHOUT WRITTEN PERMISSION OF CELEBRITY HOMES.

PLAN NAME:

MALIBU 08 A

FRONT ELEVATION
SCALE: 1/4" = 1'-0"


-1/6/2009 10:09 AM I.D.Malibu A.dwg

REVISIONS:

SHEET:

6

CELEBRITY
HOMES
Homes • Villas • Townhomes

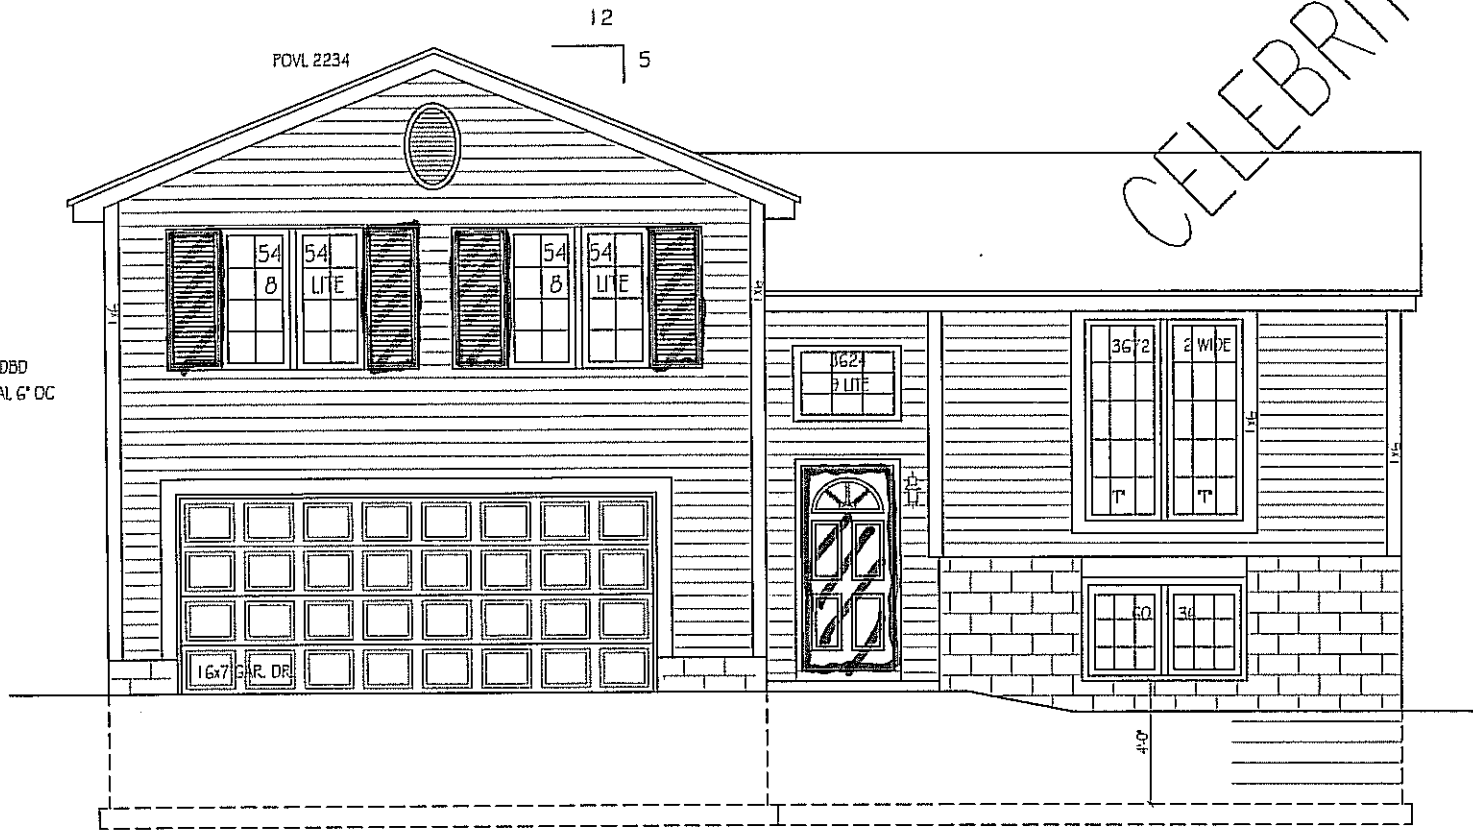

FRONT : 7/16" HARDBOARD SIDING, HORIZONTAL 6" OC

CELEBRITY

* INDICATES TEMPERED GL

POVL 2234

12
5

CELEBRITY HOMES 2008 THESE DRAWINGS MAY NOT BE REPRODUCED IN ANY MANNER, EITHER IN WHOLE OR IN PART, WITHOUT WRITTEN PERMISSION OF CELEBRITY HOMES.


FOIA 1928 ARCH TOP

12
5

12
6 1/2

PANEL SHUTTERS

FRONT : 7/16" HARDBD
SIDING, HORIZONTAL 6" OC

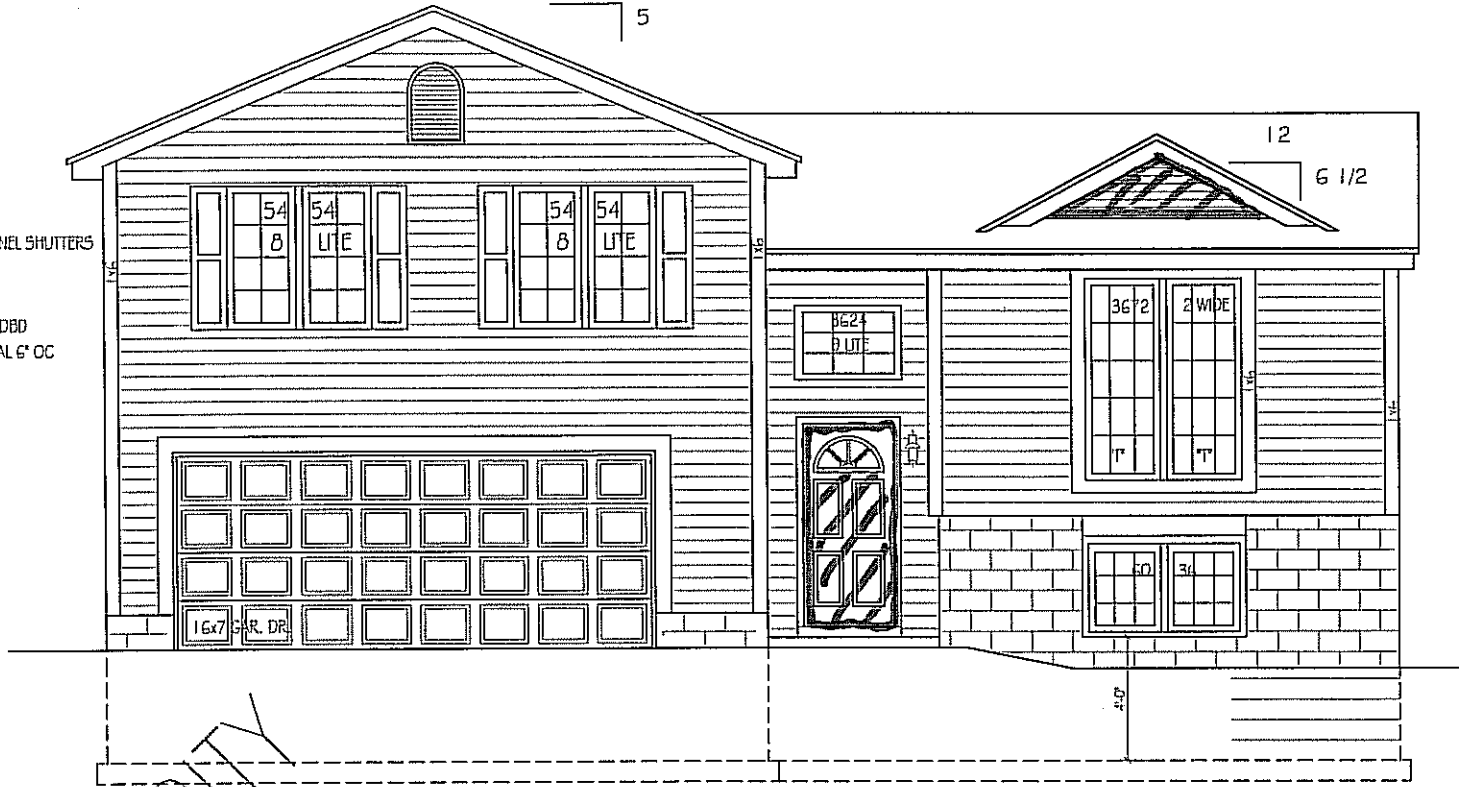

1" INDICATES
TEMPERED GL

CELEBRITY

© CELEBRITY HOMES 2008 THESE DRAWINGS MAY NOT BE REPRODUCED IN ANY MANNER, EITHER IN WHOLE OR IN PART WITHOUT WRITTEN PERMISSION OF CELEBRITY HOMES.

CELEBRITY



FRONT : 7/16" HARDBD
SIDING, HORIZONTAL 6" OC

SIDING, HORIZONTAL 4" OC

2" CANT.

1" INDICATES
TEMPERED GL

ELEVATION A

© CELEBRITY HOMES 2008. THESE DRAWINGS MAY NOT BE REPRODUCED IN ANY MANNER, EITHER IN WHOLE OR IN PART WITHOUT WRITTEN PERMISSION OF CELEBRITY HOMES.

CELEBRITY HOMES
Homes • Villas • Townhomes

FRONT ELEVATION A
SCALE: 1/4" = 1'-0"

PLAN NAME:
SANTÉE OB

REVISIONS:

-1/6/2009 10:36 AM I:\05santee A.dwg

CELEBRITY

CELEBRITY HOMES
Homes • Villas • Townhomes

© CELEBRITY HOMES 2008 THESE DRAWINGS MAY NOT BE REPRODUCED IN ANY MANNER, EITHER IN WHOLE OR IN PART, WITHOUT WRITTEN PERMISSION OF CELEBRITY HOMES.


FRONT ELEVATION A
SCALE: 1/4" = 1'-0"

PLAN NAME
SANTEE 08

REVISIONS:


1/016/2009 8:45 AM I.05santee B.dwg

SHEET:
1
6

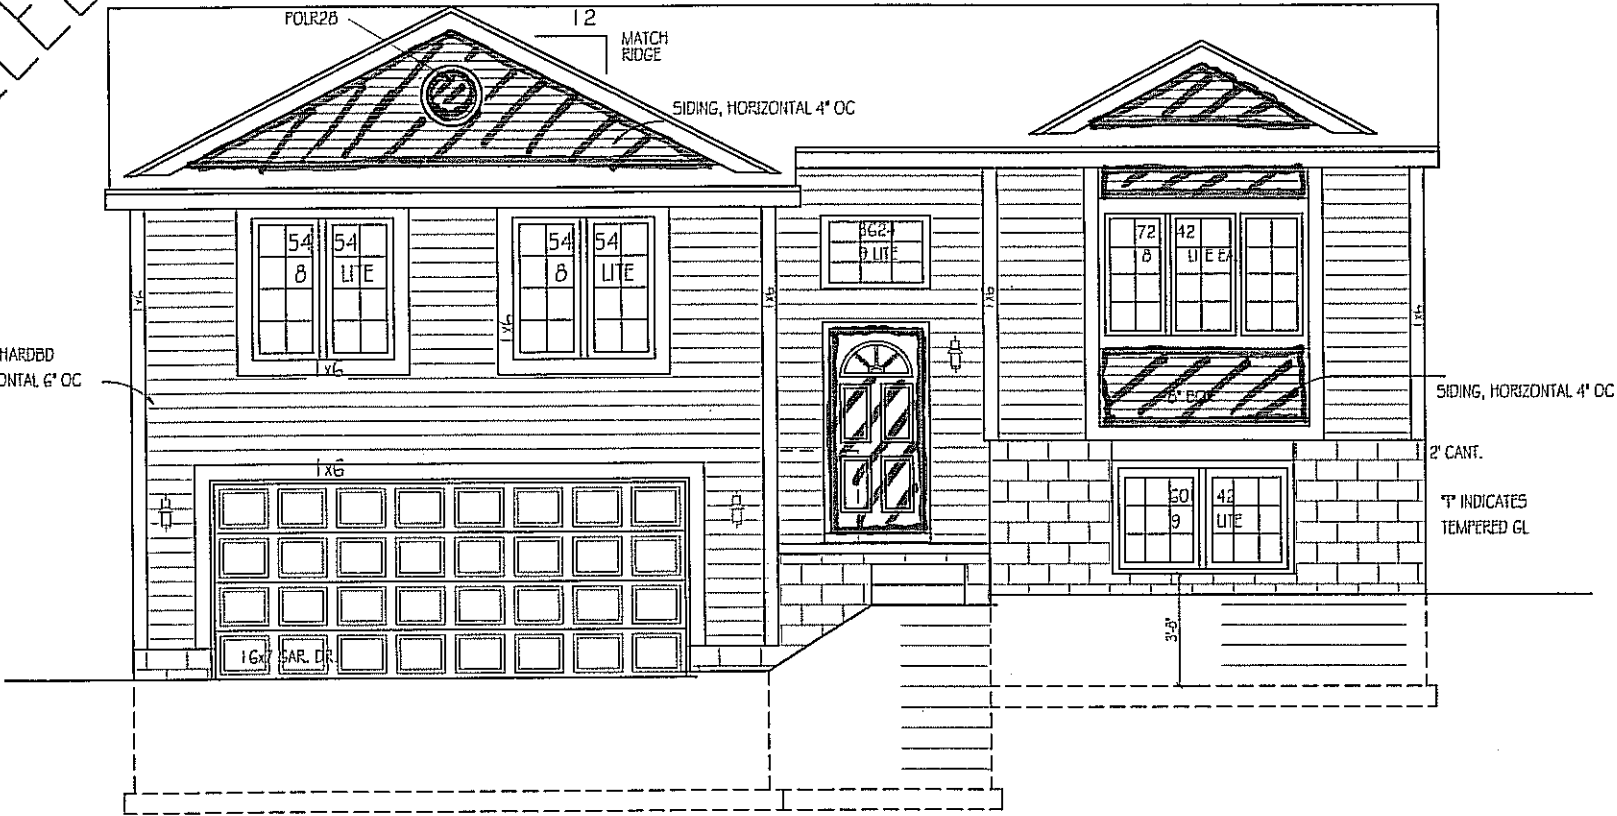


ELEVATION B

CELEBRITY

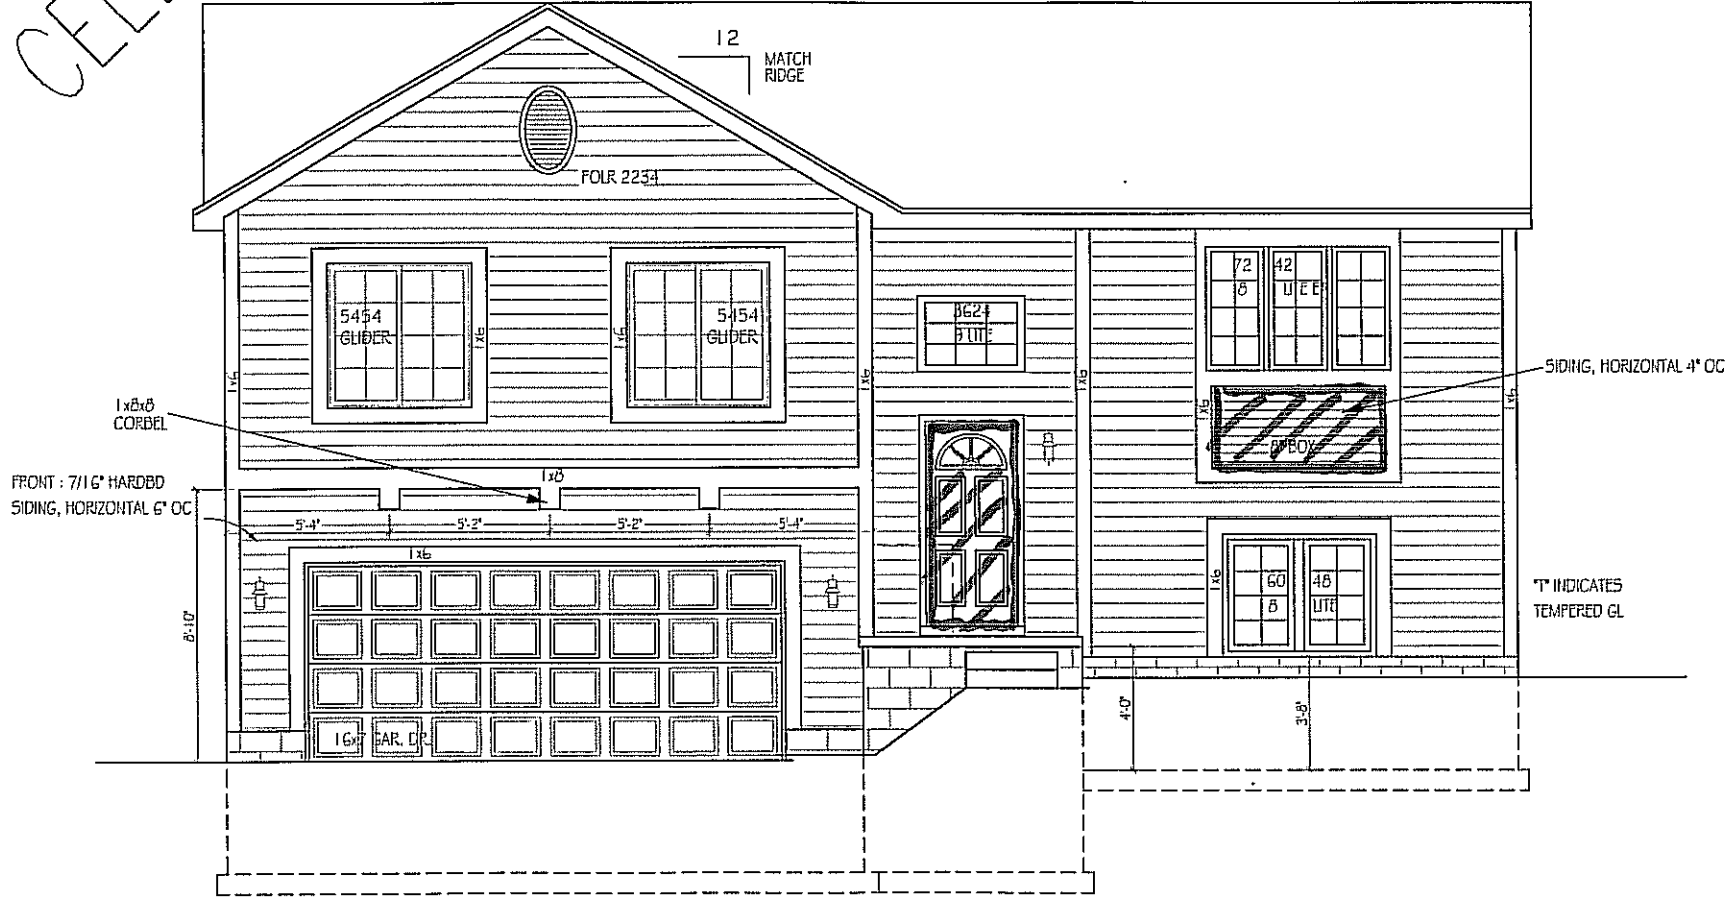

REVISIONS:

CELEBRITY

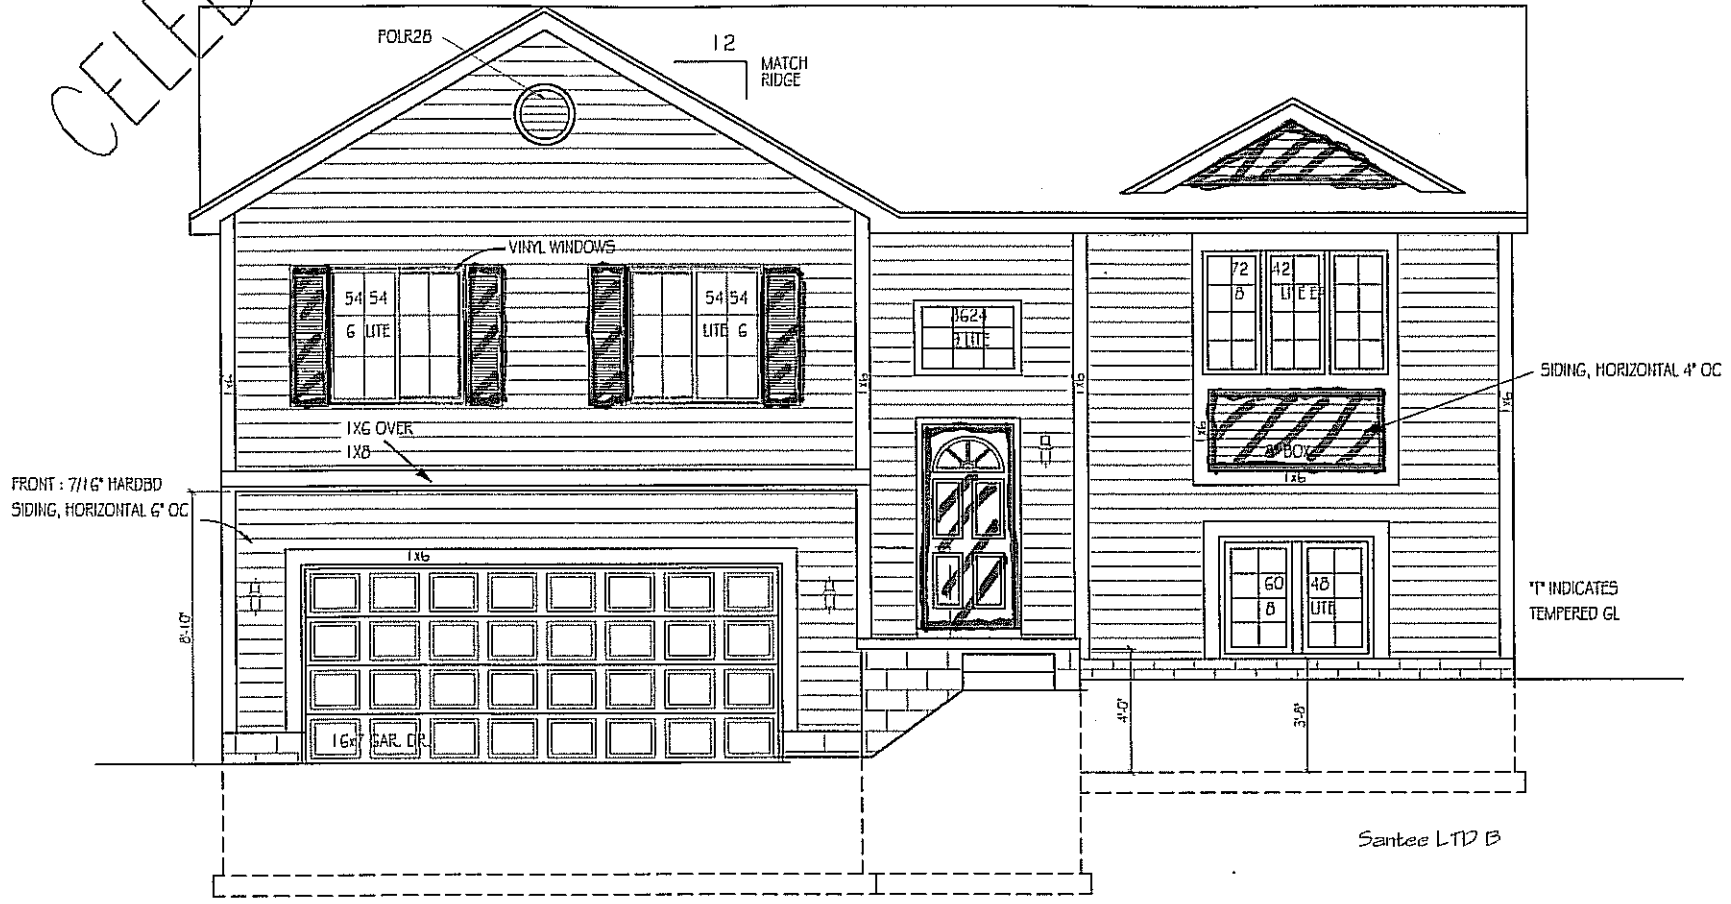

FRONT ELEVATION
SCALE: 1/4" = 1'-0"

PLAY NAME:
Santee LTD 08 B
-1/6/2009 1:55 PM I:\OSantee LTD B.dwg

REVISIONS:

SHEET: 6

CELEBRITY HOMES 2008 THESE DRAWINGS MAY NOT BE REPRODUCED IN ANY MANNER, EITHER IN WHOLE OR IN PART WITHOUT WRITTEN PERMISSION OF CELEBRITY HOMES.

CELEBRITY



FRONT : 7/16" HARDED SIDING, HORIZONTAL 6" OC

FRONT ELEV
1/4" = 1'-0"

CELEBRITY HOMES 3008 THESE DRAWINGS MAY NOT BE REPRODUCED IN ANY MANNER, EITHER IN WHOLE OR IN PART WITHOUT WRITTEN PERMISSION OF CELEBRITY HOMES.

CELEBRITY HOMES
Homes • Villas • Townhomes

PLAN NAME:
TUCSON 08 A

SCALE: 1/4" = 1'-0"

DATE: -1/16/2009 1:25 PM I .OTUCSON A.dwg

REVISIONS:

SHEET:
6

CELEBRITY



FRONT : 7/16" HARDBD
SIDING, HORIZONTAL 6" OC

SIDING, HORIZONTAL 4" OC

*" INDICATES

FRONT ELEV
1/4" = 1'-0"

CELEBRITY HOMES
Homes • Villas • Townhomes

CELEBRITY HOMES
PLAN NAME:
TUCSON 08 B
-1/6/2009 1:25 PM I:\Tucson B.dwg

FRONT ELEVATION
SCALE: 1/4" = 1'-0"

REVISIONS:

SHEET:
6

CELEBRITY HOMES © 2008. THESE DRAWINGS MAY NOT BE REPRODUCED IN ANY MANNER, EITHER IN WHOLE OR IN PART, WITHOUT WRITTEN PERMISSION OF CELEBRITY HOMES.

CELEBRITY

CELEBRITY HOMES 2008 THESE DRAWINGS MAY NOT BE REPRODUCED IN ANY MANNER, EITHER IN WHOLE OR IN PART, WITHOUT WRITTEN PERMISSION OF CELEBRITY HOMES.

FRONT ELEVATION
SCALE: 1/4" = 1'-0"


PLAN NAME:
Tucson LTD OB A

REVISIONS:

SHEET:

1
6

7/20/2009 10:15 AM J.OTucson LTD A.dwg

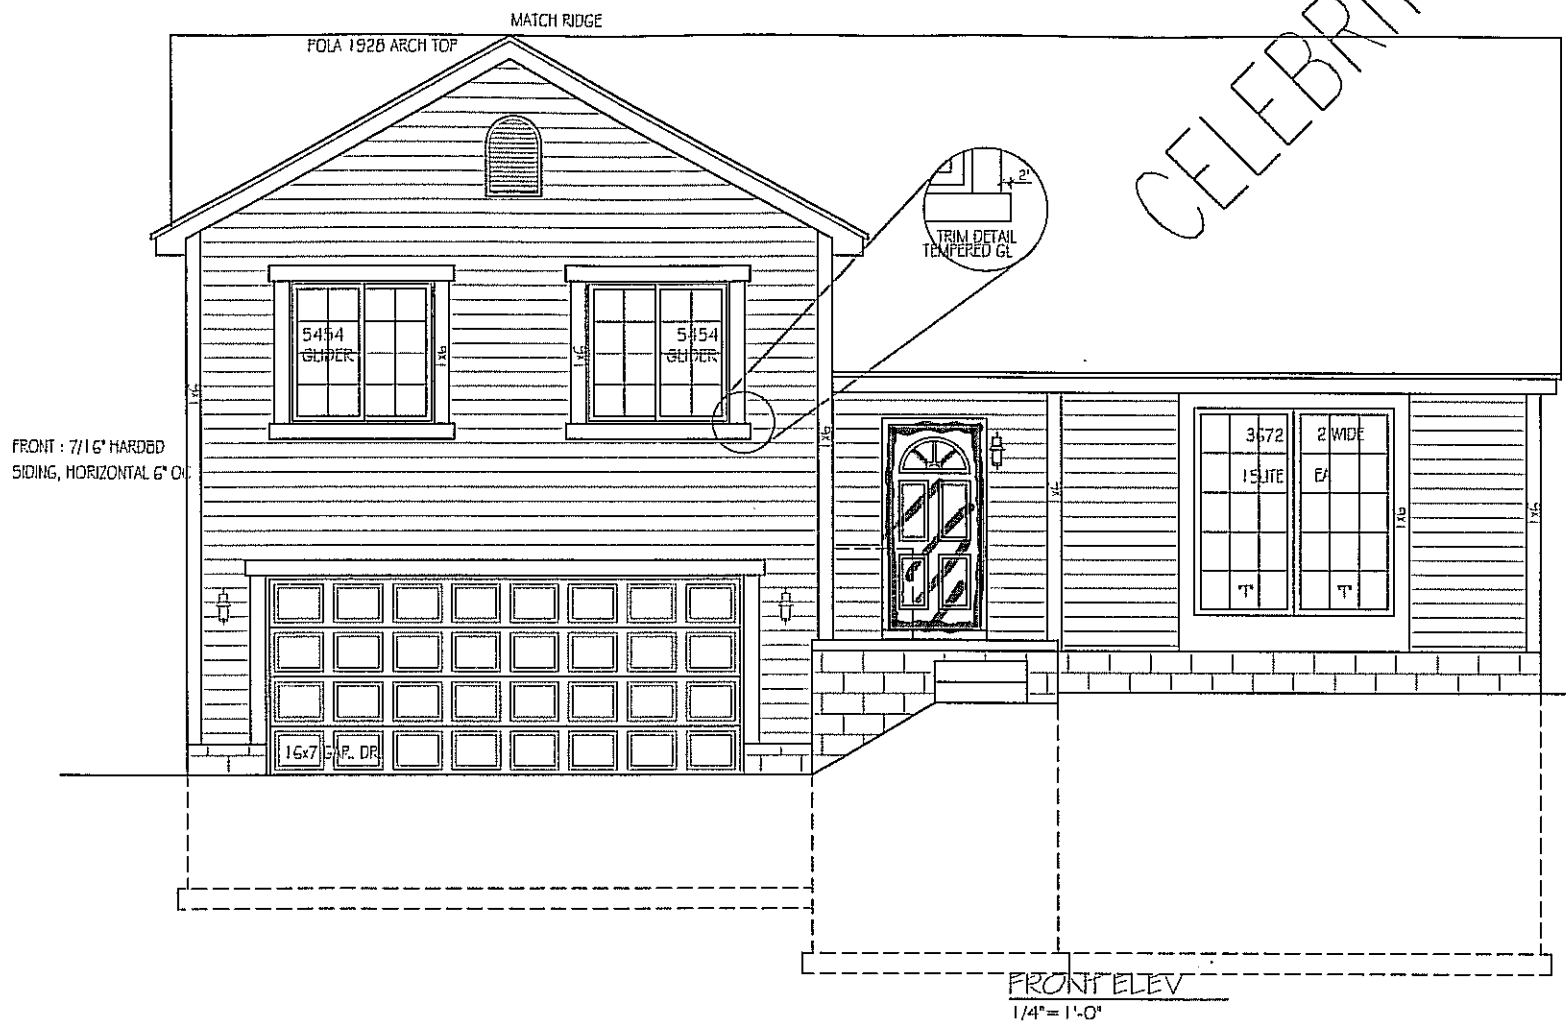

FRONT : 7/16" HARDBOARD SIDING, HORIZONTAL 6" OC

*T INDICATES

FRONT ELEV
1/4" = 1'-0"

CELEBRITY

MATCH RIDGE

FOUR26



FRONT : 7/16" HARDBOARD SIDING, HORIZONTAL 6" OC

SIDING, HORIZONTAL 4" OC

* INDICATES

FRONT ELEV

1/4" = 1'-0"

CELEBRITY HOMES PLAN NAME: Tucson LTD 08 B .7/20/2009 10:19 AM I:\Tucson LTD B.dwg



FRONT ELEVATION SCALE: 1/4" = 1'-0"


PLAN NAME: Tucson LTD 08 B

REVISIONS:

SHEET:

6

CELEBRITY

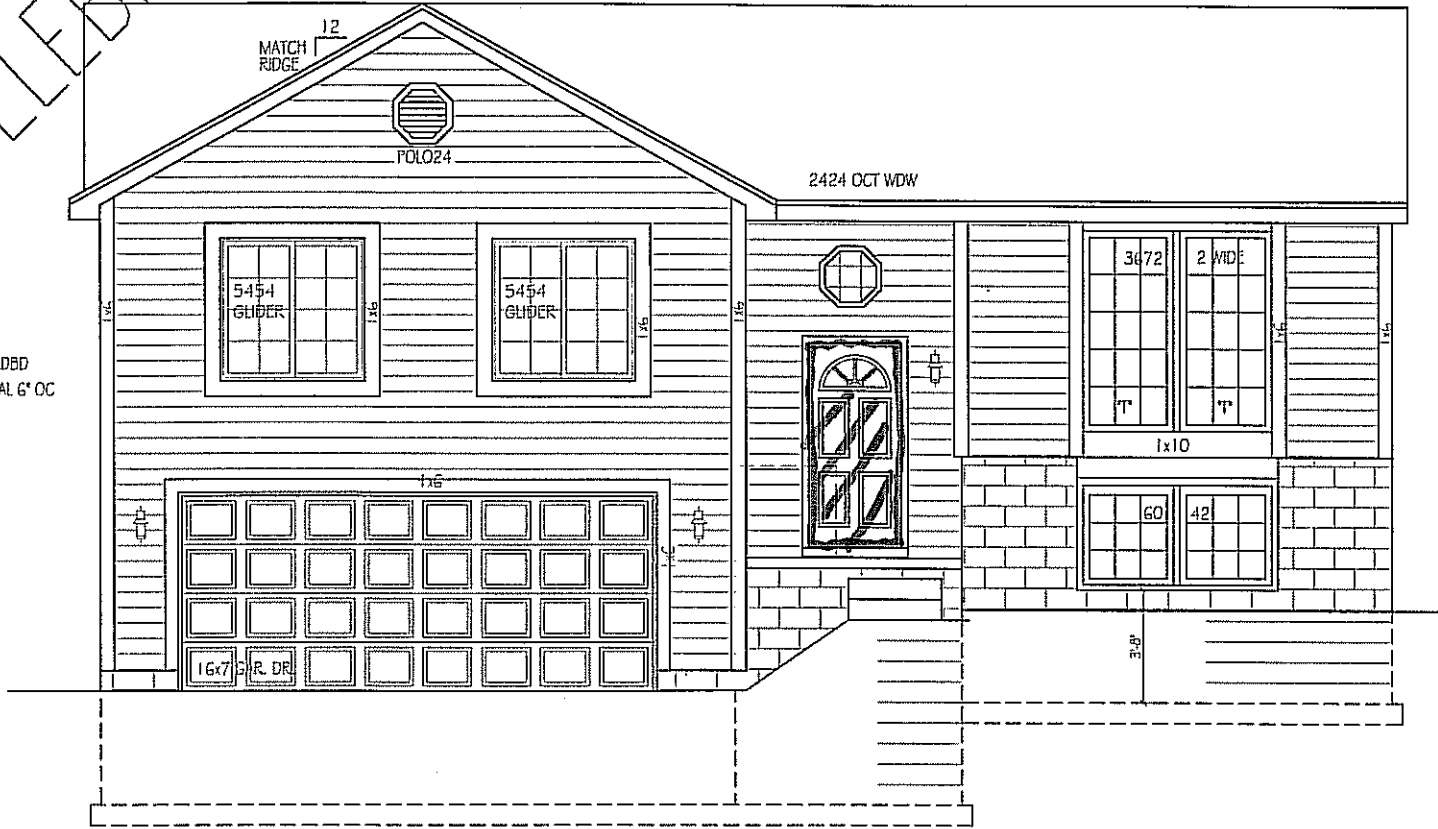

FRONT : 7/16" HARDBD
SIDING, HORIZONTAL 6" OC

* INDICATES
TEMPERED GL

CELEBRITY HOMES
Homes • Villas • Townhomes

FRONT ELEVATION
SCALE: 1/4" = 1'-0"

PLAN NAME: VISTA OB A
-1/16/2009 12:54 PM I.OVISTA A.dwg

SHEET: 6

© CELEBRITY HOMES 2008. THESE DRAWINGS MAY NOT BE REPRODUCED IN ANY MANNER, EITHER IN WHOLE OR IN PART WITHOUT WRITTEN PERMISSION OF CELEBRITY HOMES.

