


LEFT SIDE ELEVATION


SCALE: 3/32" = 1'-0"

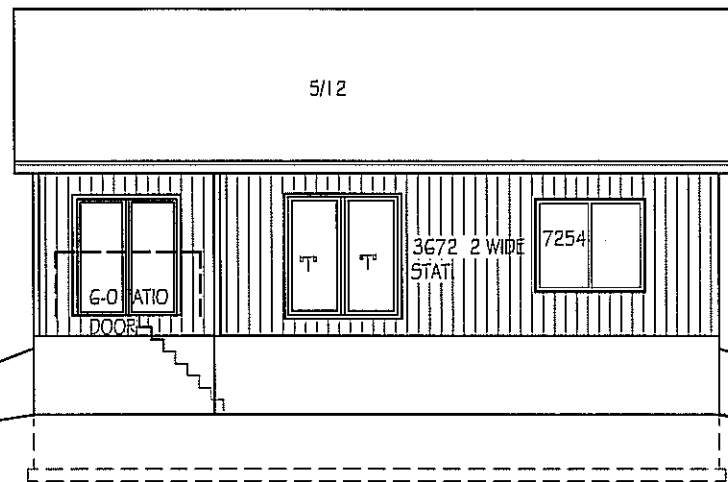

REAR ELEVATION


SCALE: 3/32" = 1'-0"

4X4 POSTS ON
8"X 42" CONC.
PIERS.

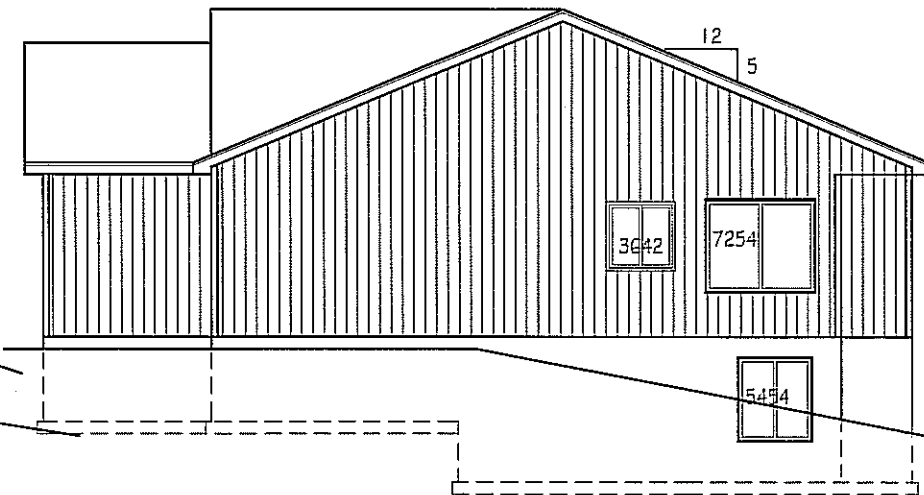


RIGHT SIDE ELEVATION

SCALE: 3/32" = 1'-0"

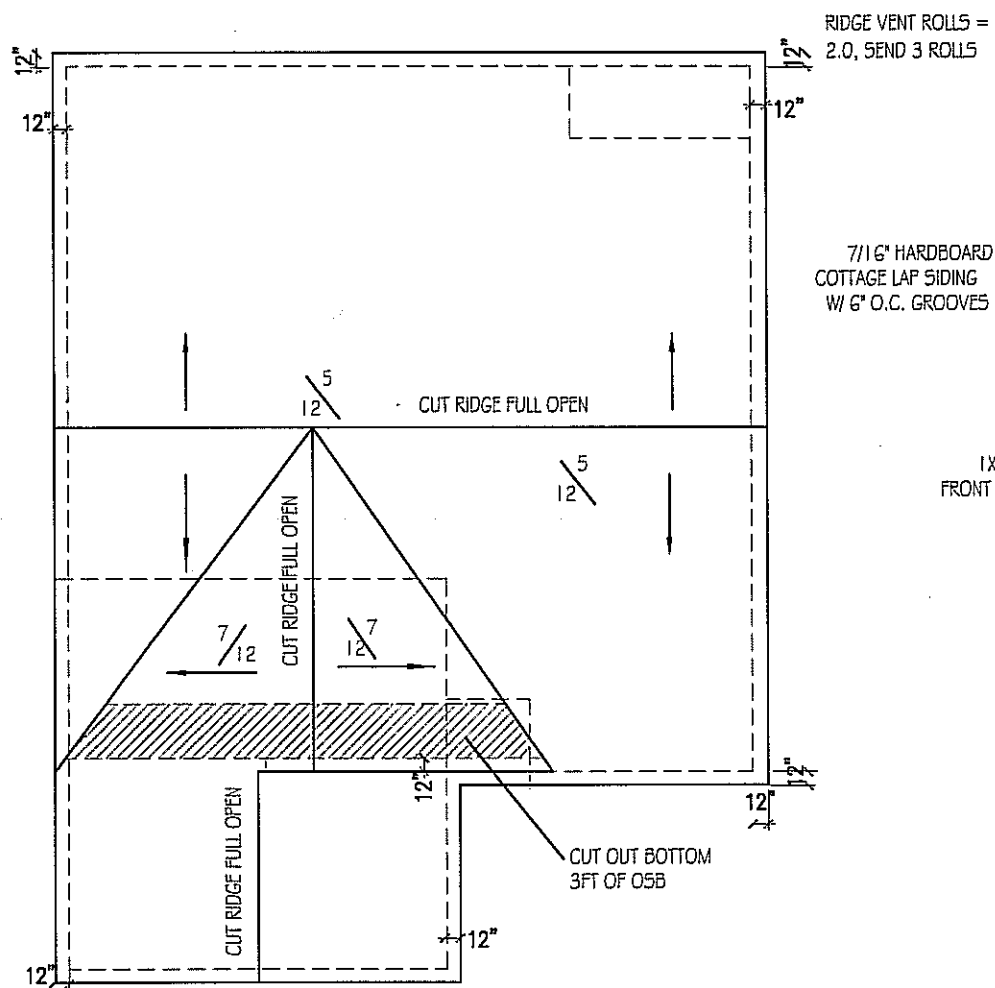

ROOF PLAN

SCALE: 3/32" = 1'-0"

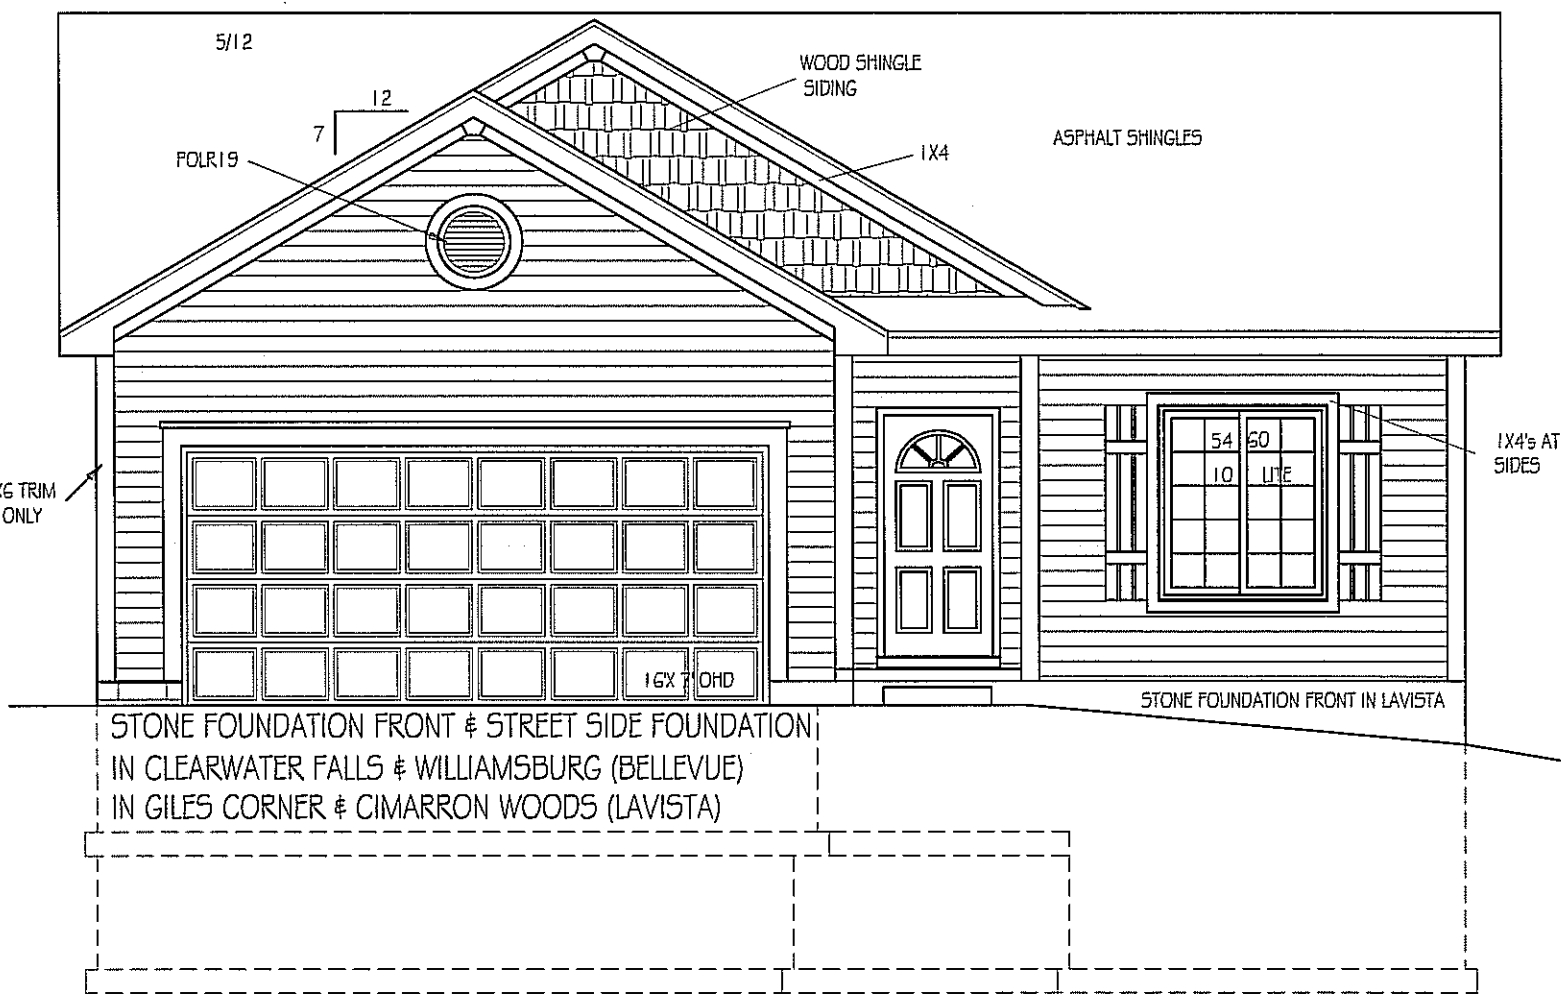

ELEVATION A

SCALE: 3/16" = 1'-0"

© CELEBRITY HOMES 2008. THESE DRAWINGS MAY NOT BE REPRODUCED IN ANY MANNER, EITHER IN WHOLE OR IN PART WITHOUT WRITTEN PERMISSION OF CELEBRITY HOMES.

ELEVATIONS


PLAN NAME:
BENTON 10

-1/17/2011 9:25 AM Benton 10.dwg


REVISIONS:

SHEET:

1 / 4

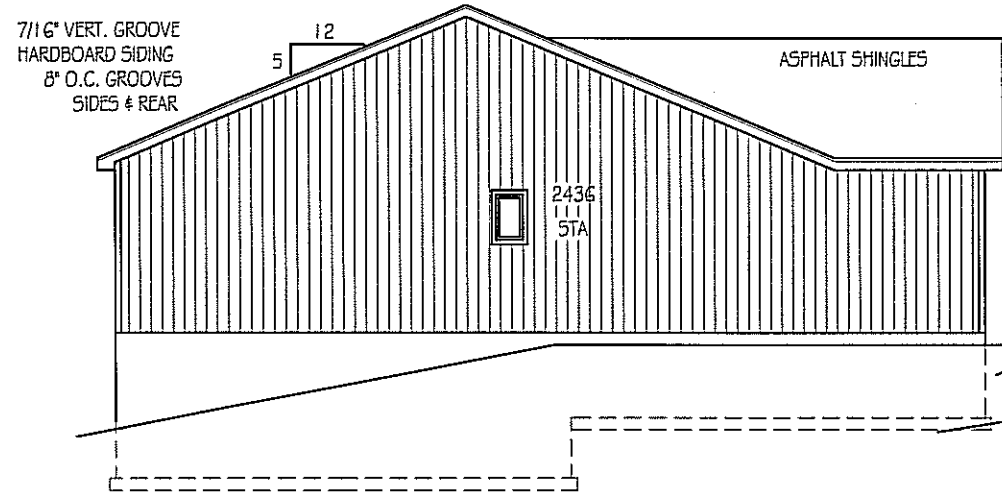


LEFT SIDE ELEVATION
SCALE: 3/32" = 1'-0"

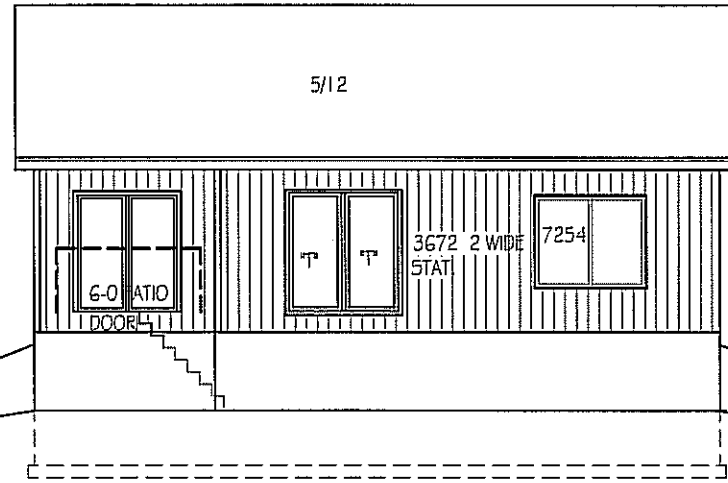


REAR ELEVATION
SCALE: 3/32" = 1'-0"


4X4 POSTS ON
8"X 42" CONC.
PIERS.

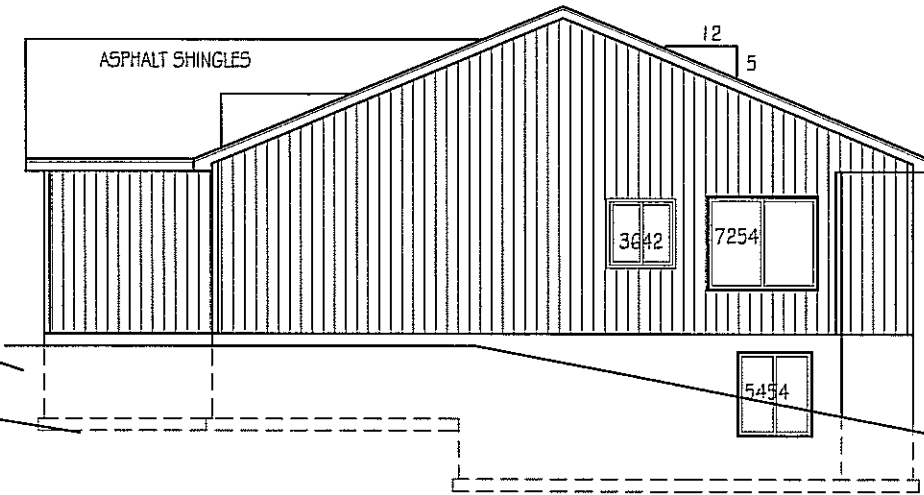

RIGHT SIDE ELEVATION
SCALE: 3/32" = 1'-0"

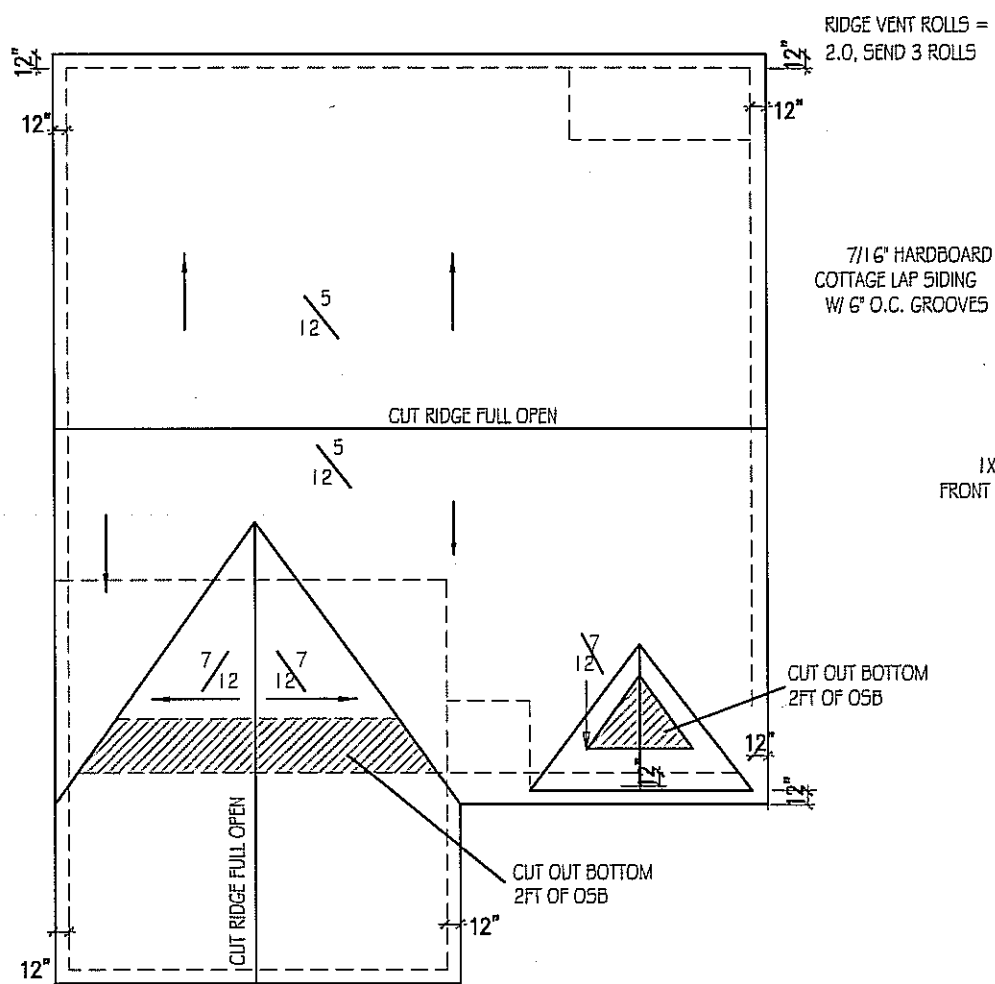

ROOF PLAN
SCALE: 3/32" = 1'-0"

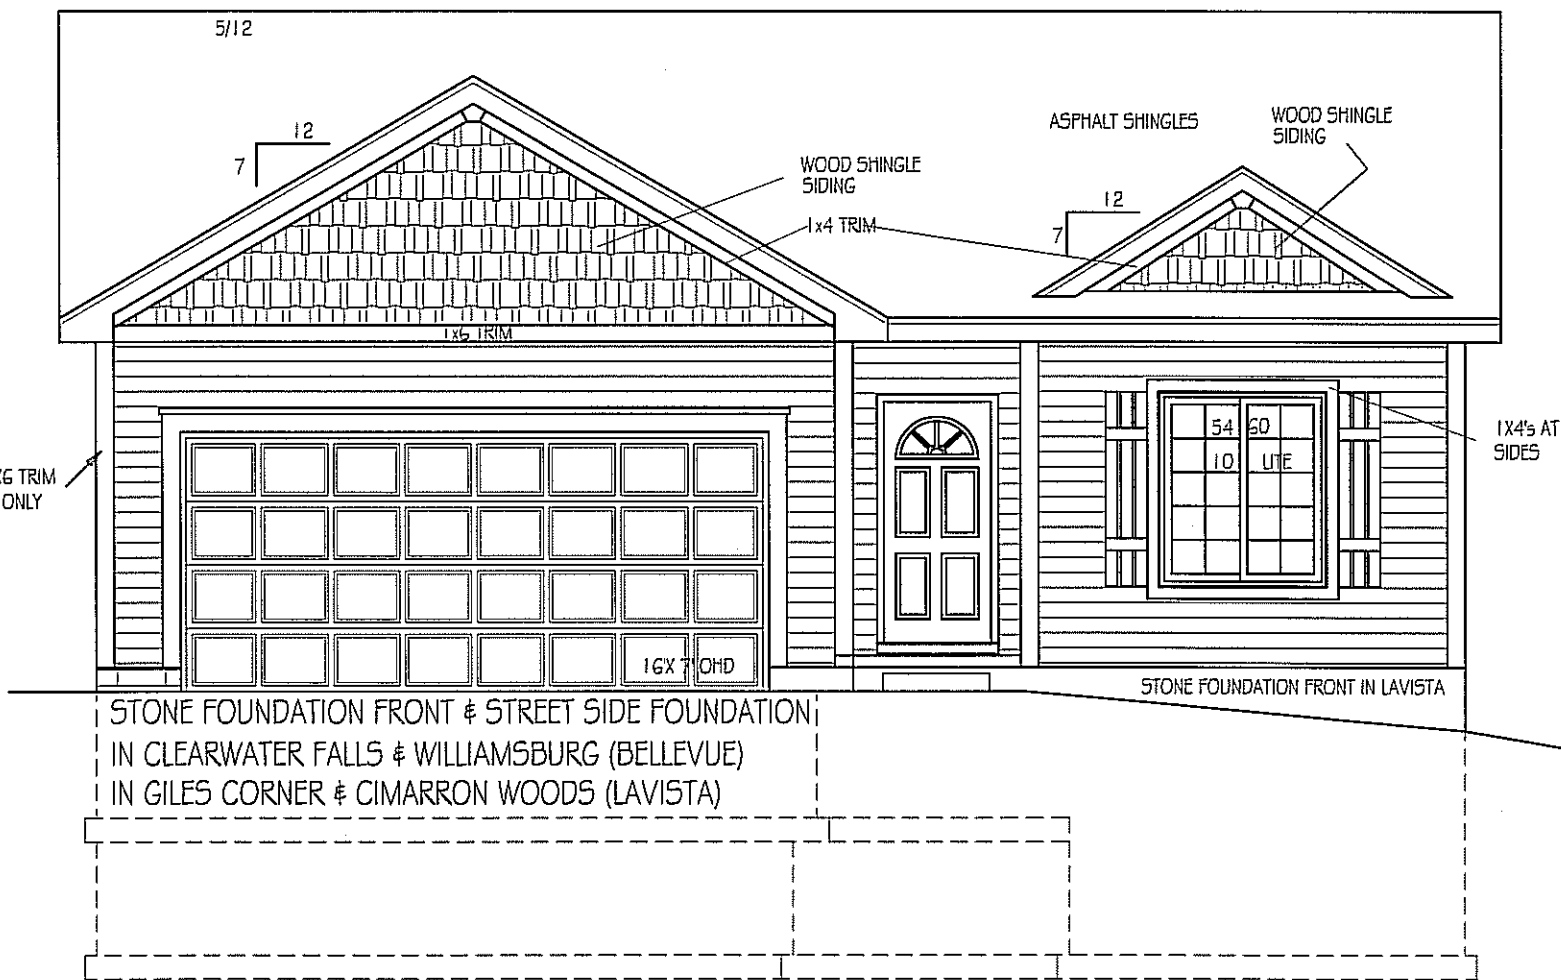

ELEVATION B
SCALE: 3/16" = 1'-0"

© CELEBRITY HOMES 2008 THESE DRAWINGS MAY NOT BE REPRODUCED IN ANY MANNER, EITHER IN WHOLE OR IN PART WITHOUT WRITTEN PERMISSION OF CELEBRITY HOMES.

ELEVATIONS

PLAN NAME: BENTON 10

REVISIONS:

SHEET:

-17/2011 9:23 AM Benton 10.dwg