

FRONT ELEV A
1/4" = 1'-0"

ELEV A

© CELEBRITY HOMES 2008 THESE DRAWINGS MAY NOT BE REPRODUCED IN ANY MANNER, EITHER IN WHOLE OR IN PART WITHOUT WRITTEN PERMISSION OF CELEBRITY HOMES.


FRONT ELEVATION
SCALE: 1/4" = 1'-0"

PLAN NAME:
CAMINO 2011

REVISIONS:

SHEET:

- 12/22/2010 3:46 PM Camino 2011.dwg

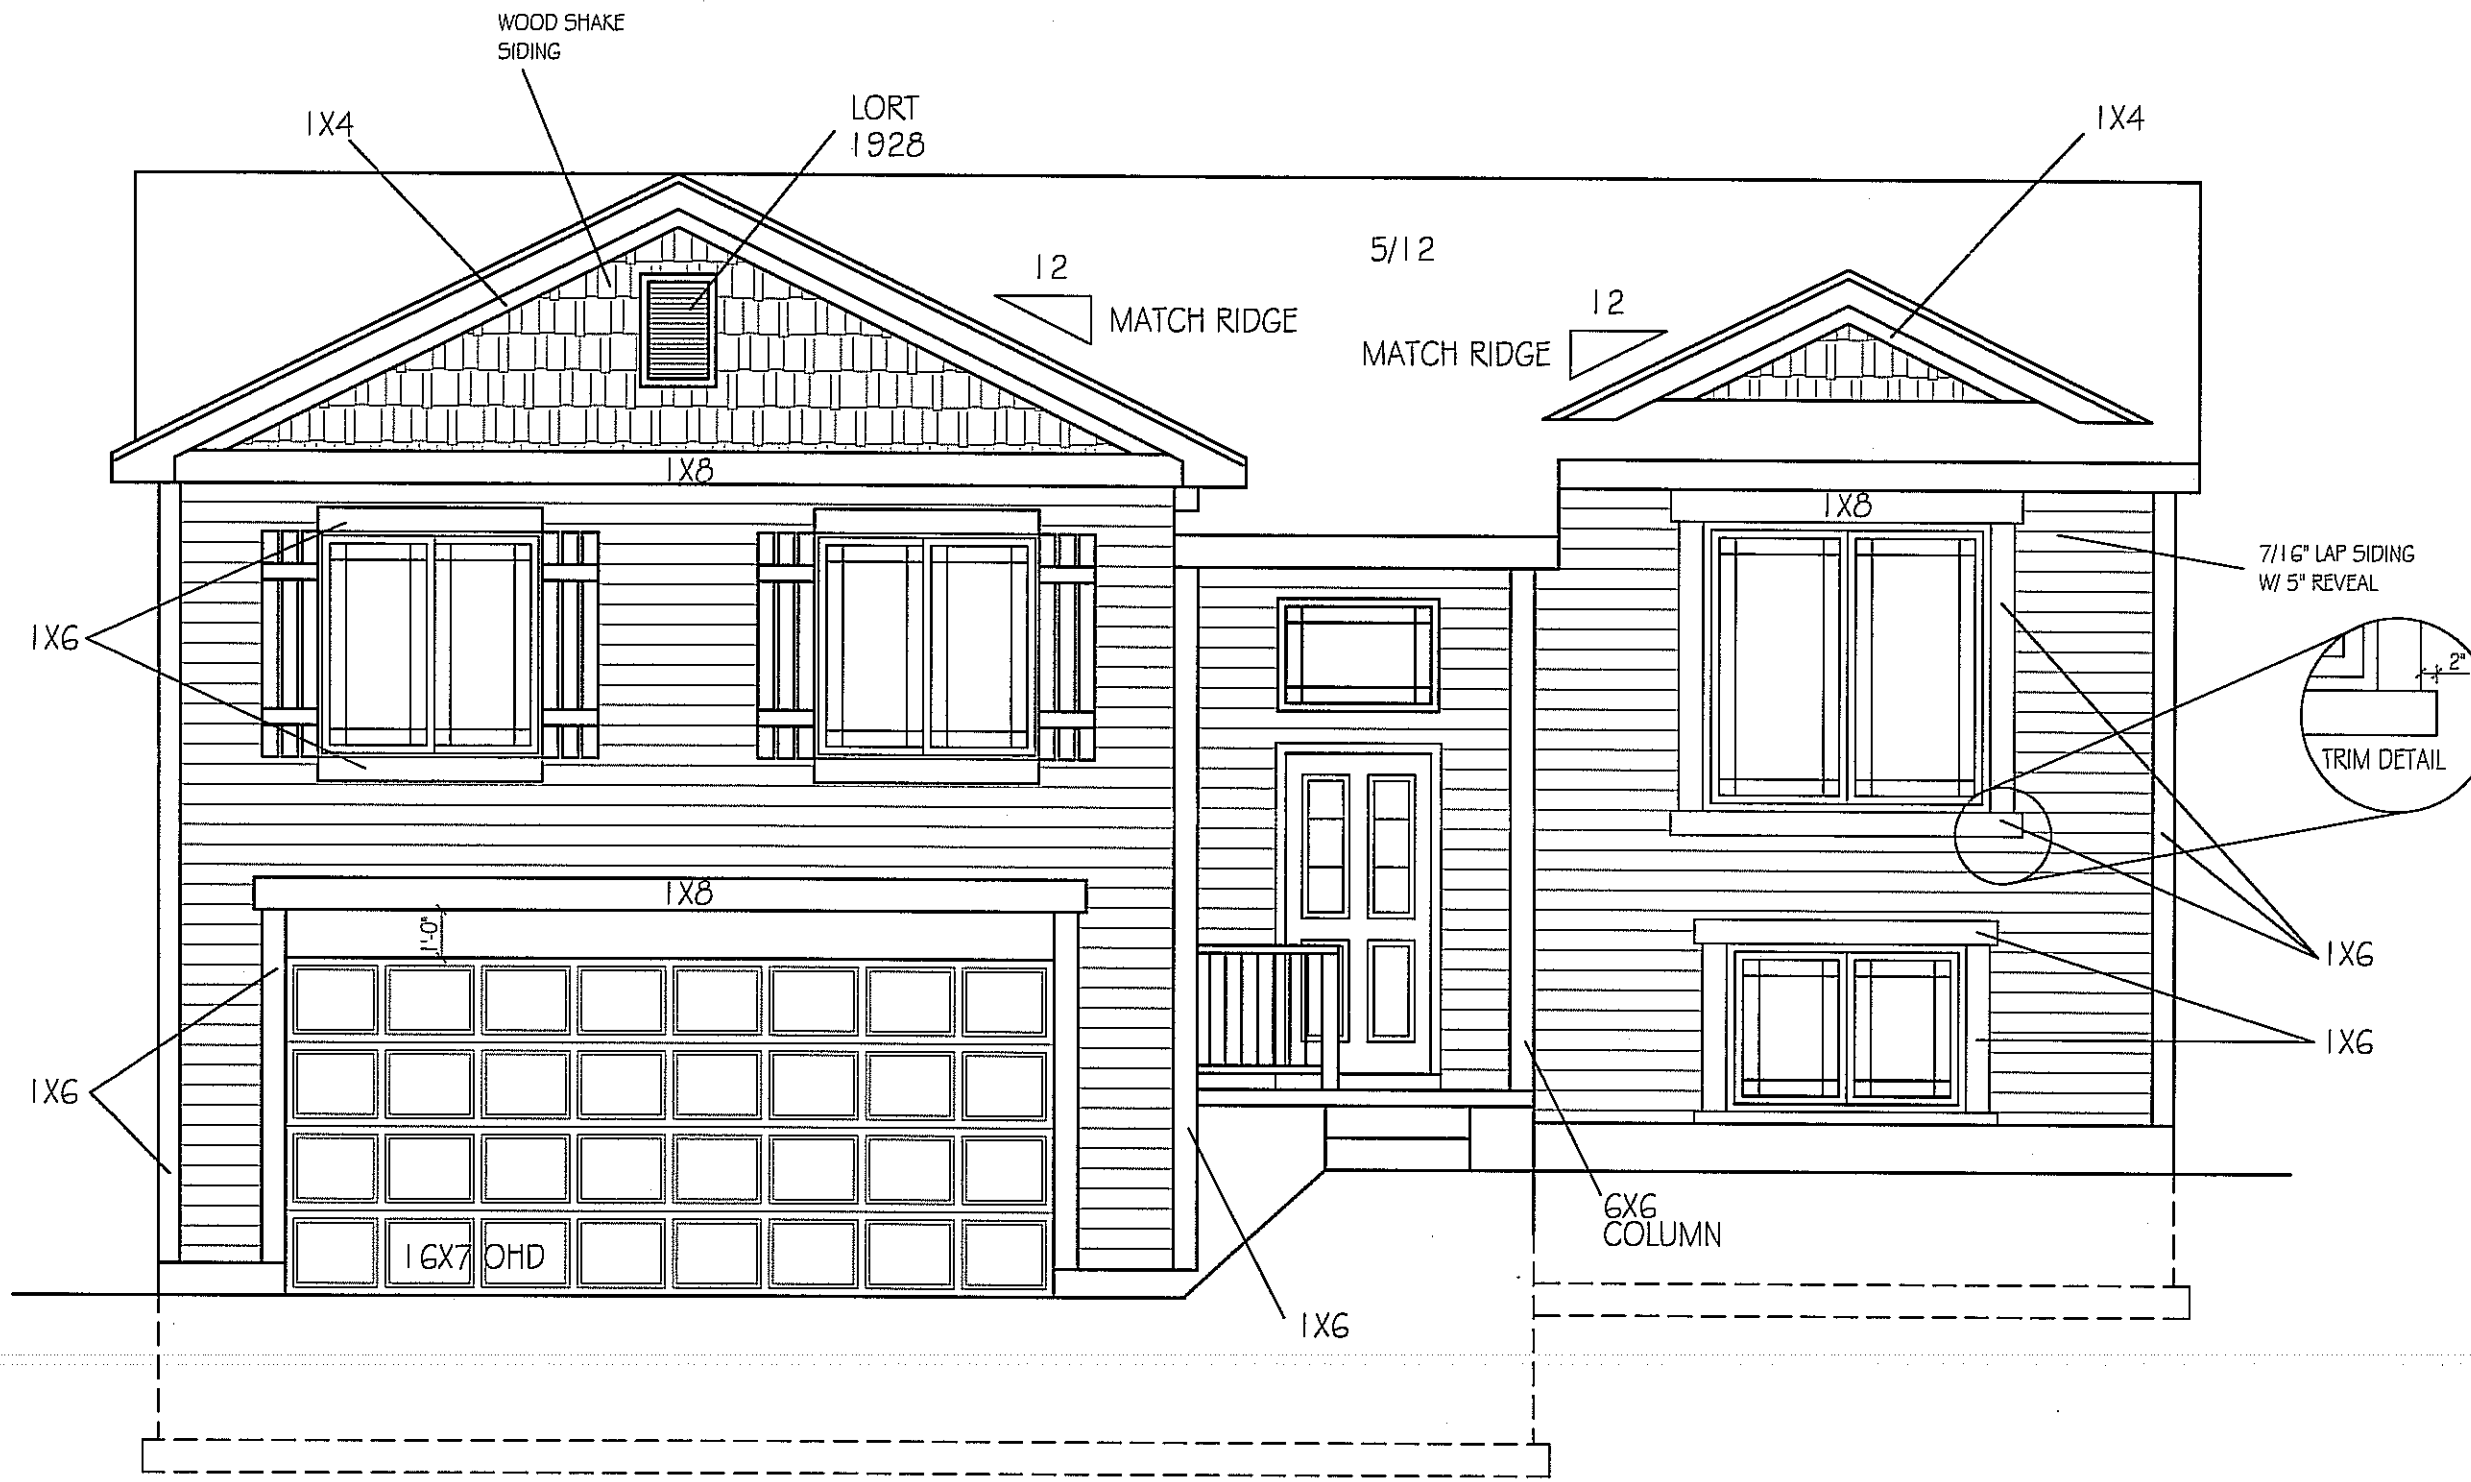

FRONT ELEV B
1/4" = 1'-0"

ELEV B

© CELEBRITY HOMES 2008 THESE DRAWINGS MAY NOT BE REPRODUCED IN ANY MANNER, EITHER IN WHOLE OR IN PART WITHOUT WRITTEN PERMISSION OF CELEBRITY HOMES.

FRONT ELEVATION
SCALE: 1/4" = 1'-0"

PLAN NAME:
CAMINO 2011

- 12/22/2010 3:44 PM Camino 2011.dwg

REVISIONS:

SHEET:

1
5