

FRONT ELEV A
1/4" = 1'-0"

ELEV A

© CELEBRITY HOMES 2008 THESE DRAWINGS MAY NOT BE REPRODUCED IN ANY MANNER, EITHER IN WHOLE OR IN PART WITHOUT WRITTEN PERMISSION OF CELEBRITY HOMES.



FRONT ELEVATION
SCALE: 1/4" = 1'-0"


PLAN NAME:
DILLON 2011

REVISIONS:

SHEET:

1
5

-12/22/2010 3:10 PM Dillon 2011.dwg

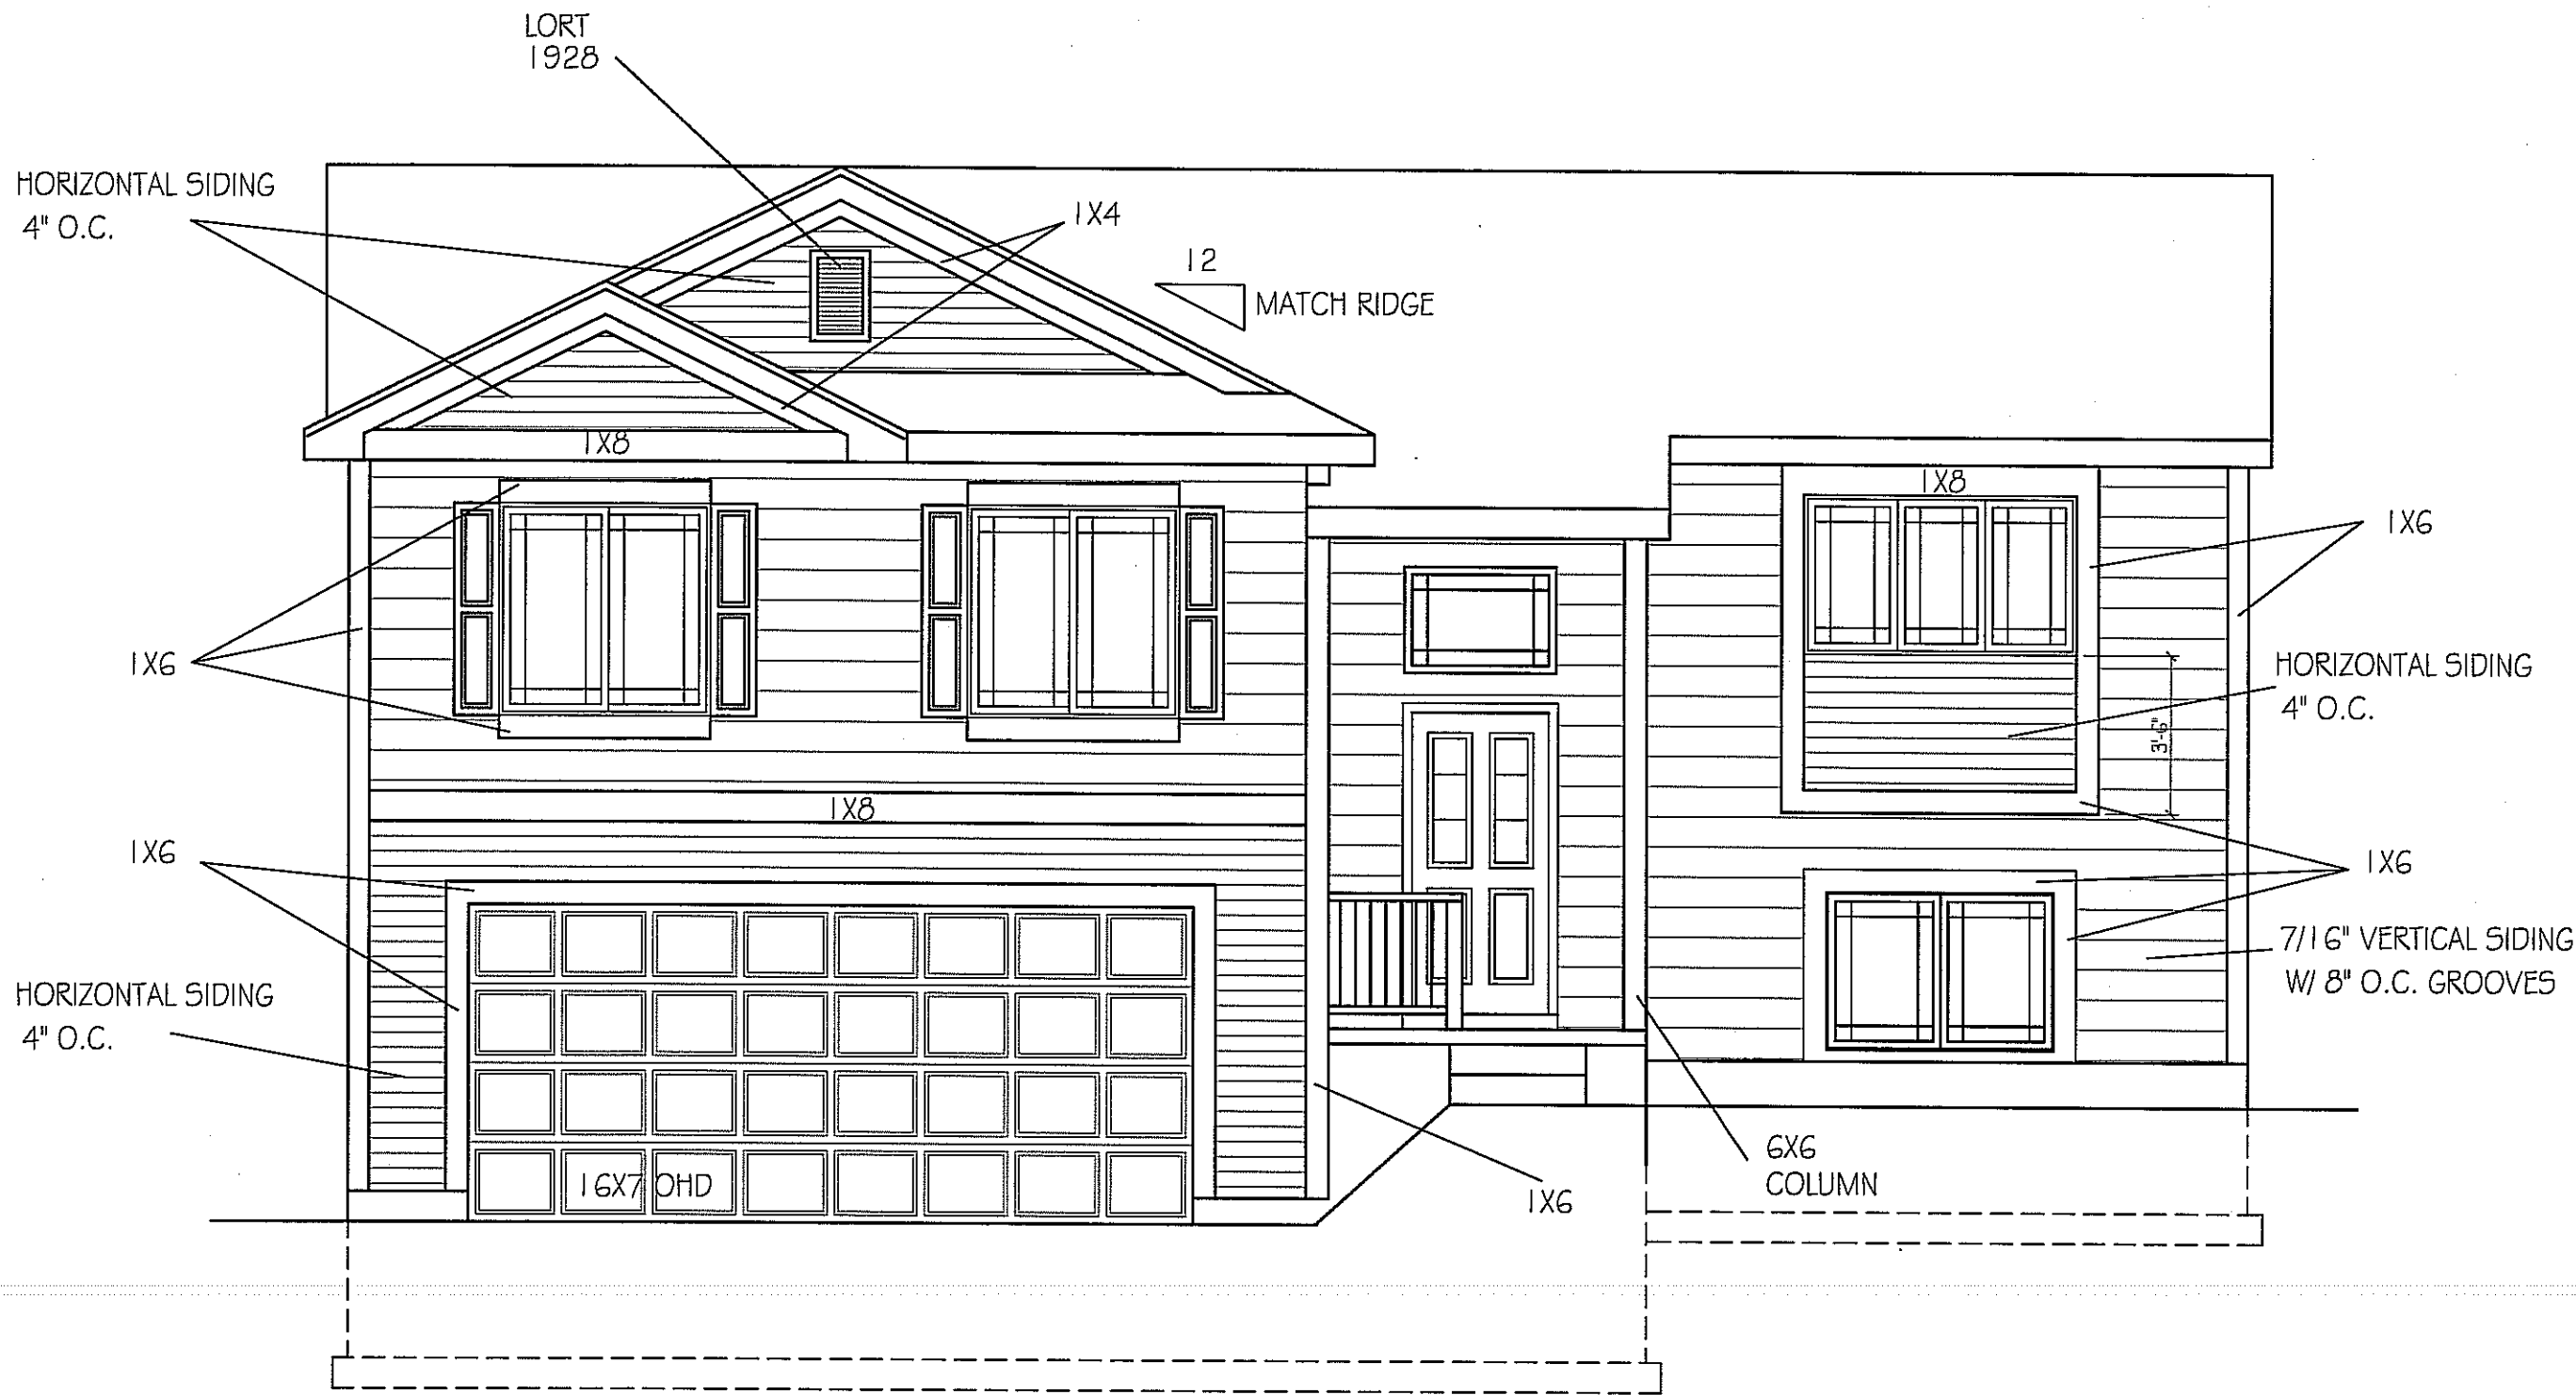

FRONT ELEV B
1/4" = 1'-0"

ELEV B

© CELEBRITY HOMES 2008. THESE DRAWINGS MAY NOT BE REPRODUCED IN ANY MANNER, EITHER IN WHOLE OR IN PART WITHOUT WRITTEN PERMISSION OF CELEBRITY HOMES.

FRONT ELEVATION
SCALE: 1/4" = 1'-0"

PLAN NAME:
DILLON 2011

REVISIONS:

SHEET:

1
5

- 12/22/2010 3:10 PM Dillon 2011.dwg