

ELEV A

© CELEBRITY HOMES 2008 THESE DRAWINGS MAY NOT BE REPRODUCED IN ANY MANNER, EITHER IN WHOLE OR IN PART WITHOUT WRITTEN PERMISSION OF CELEBRITY HOMES.

PLAN NAME: Santee 2011

FRONT ELEVATION A
SCALE: 1/4" = 1'-0"


REVISIONS:

SHEET: 1

CELEBRITY HOMES
Homes ★ Villas ★ Townhomes

- 12/22/2010 2:04 PM Santee 2011.dwg

5

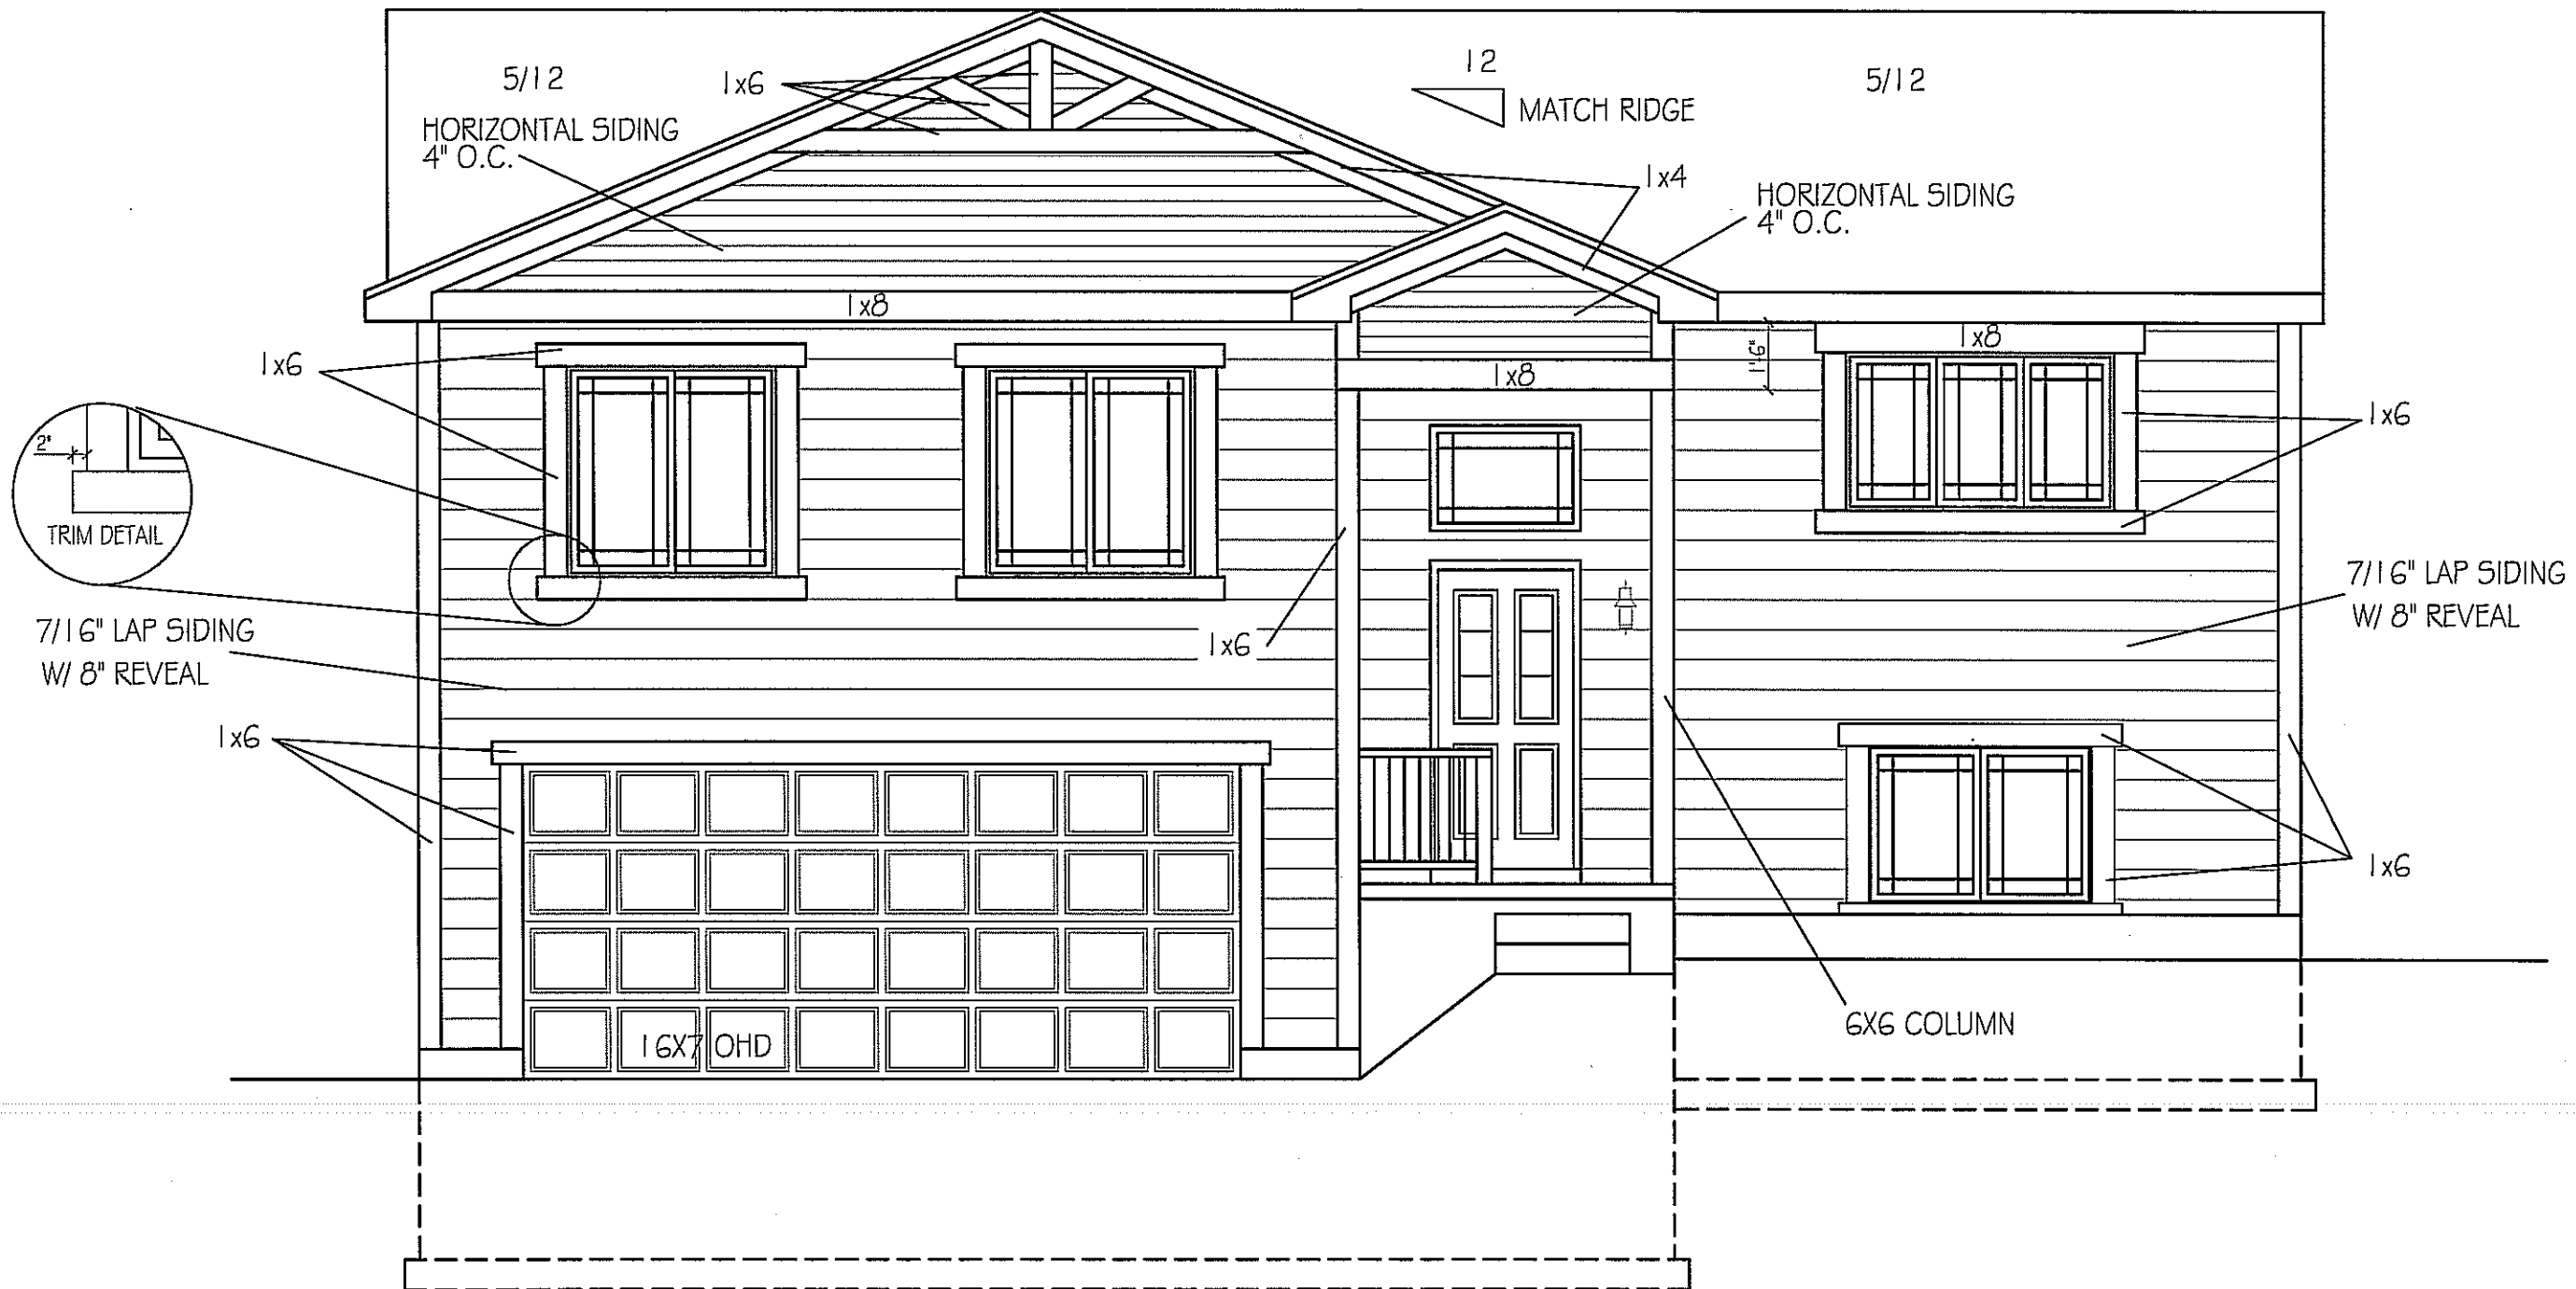

ELEV B

© CELEBRITY HOMES 2008 THESE DRAWINGS MAY NOT BE REPRODUCED IN ANY MANNER, EITHER IN WHOLE OR IN PART WITHOUT WRITTEN PERMISSION OF CELEBRITY HOMES.



FRONT ELEVATION A
SCALE: 1/4" = 1'-0"

PLAN NAME:
SANTÉE 2011

REVISIONS:

SHEET:

1 / 5

- 12/22/2010 2:04 PM Santee 2011.dwg

© CELEBRITY HOMES 2008. THESE DRAWINGS MAY NOT BE REPRODUCED IN ANY MANNER, EITHER IN WHOLE OR IN PART WITHOUT WRITTEN PERMISSION OF CELEBRITY HOMES.


FRONT ELEVATION A
 SCALE: 1/4" = 1'-0"

PLAN NAME:
 SANTEE 2011

REVISIONS:

SHEET:

-12/22/2010 2:05 PM Santee 2011.dwg

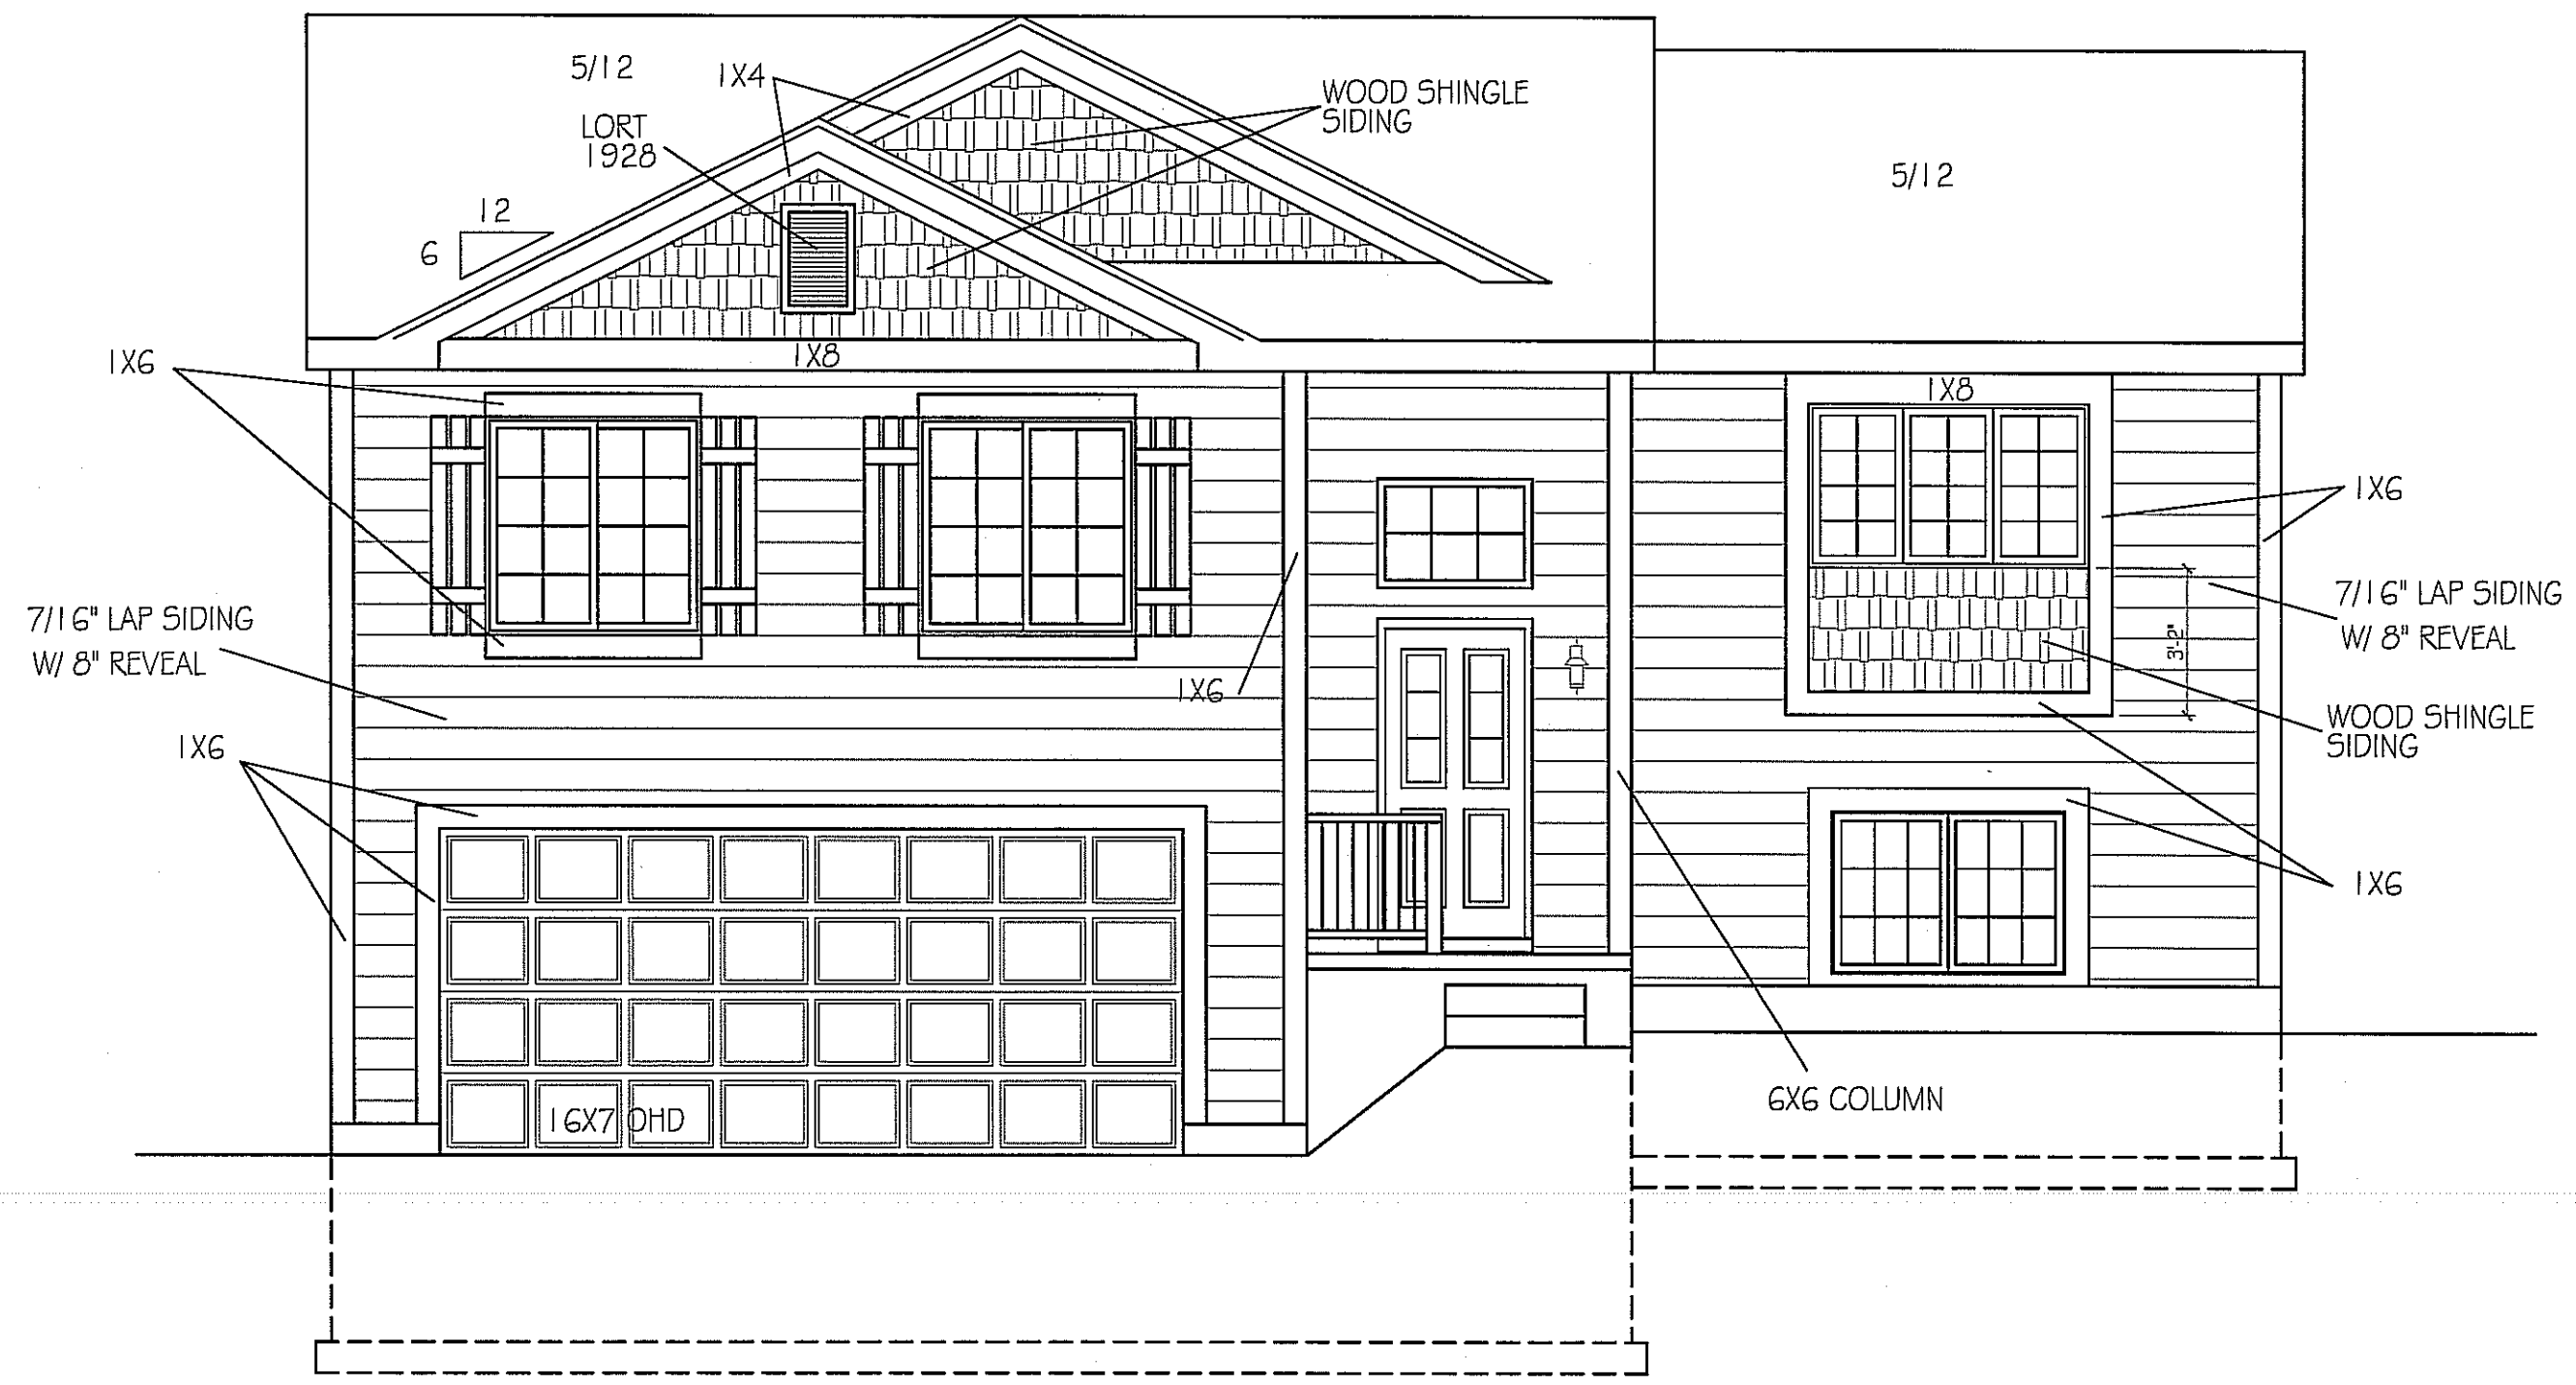

ELEV C