

FRONT ELEV
1/4" = 1'-0"

ELEV A

© CELEBRITY HOMES 2008. THESE DRAWINGS MAY NOT BE REPRODUCED IN ANY MANNER, EITHER IN WHOLE OR IN PART WITHOUT WRITTEN PERMISSION OF CELEBRITY HOMES.


FRONT ELEVATION
SCALE: 1/4" = 1'-0"

PLAN NAME:
TUCSON 2011

REVISIONS:

SHEET:

- 12/22/2010 2:15 PM TUCSON 2011.dwg

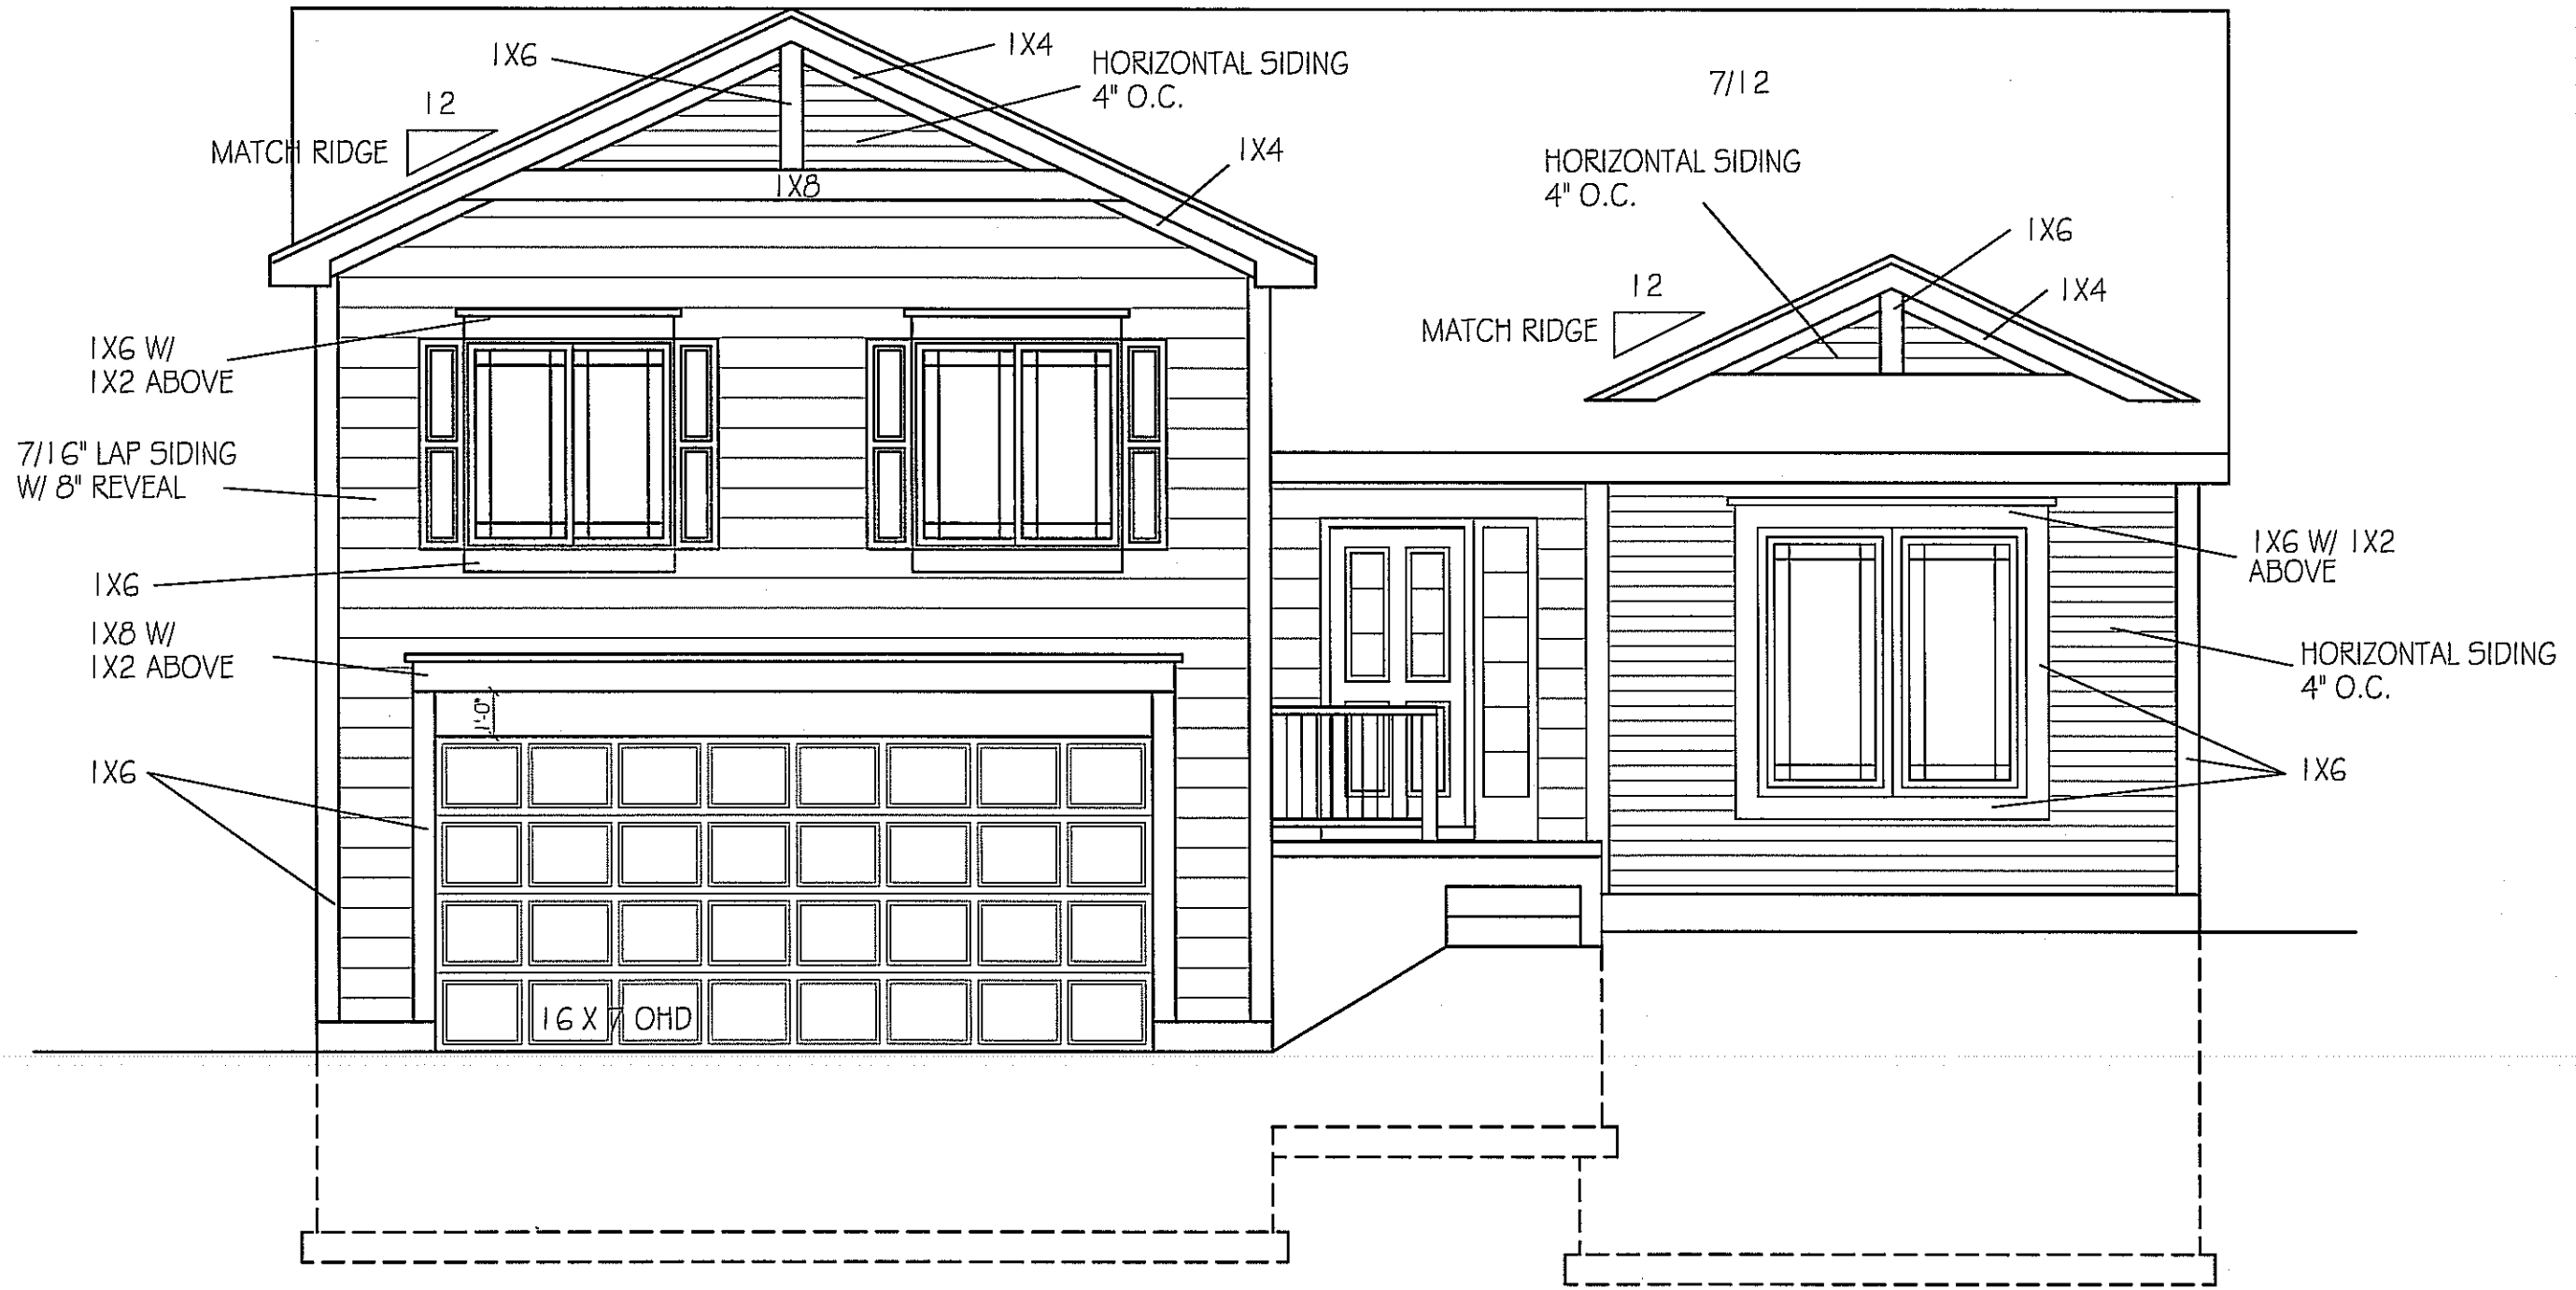

1X6 W/
1X2 ABOVE

7/16" LAP SIDING
W/ 8" REVEAL

1X6

1X8 W/
1X2 ABOVE

1X6

1X4 HORIZONTAL SIDING
4" O.C.

7/12
HORIZONTAL SIDING
4" O.C.

1X6 W/ 1X2
ABOVE

HORIZONTAL SIDING
4" O.C.

1X6

FRONT ELEV
 1/4" = 1'-0"

ELEV B

© CELEBRITY HOMES 2008. THESE DRAWINGS MAY NOT BE REPRODUCED IN ANY MANNER, EITHER IN WHOLE OR IN PART, WITHOUT WRITTEN PERMISSION OF CELEBRITY HOMES.

FRONT ELEVATION
 SCALE: 1/4" = 1'-0"


PLAN NAME:
 TUCSON 2011

REVISIONS:

SHEET:

- 12/22/2010 2:14 PM TUCSON 2011.dwg

© CELEBRITY HOMES 2008 THESE DRAWINGS MAY NOT BE REPRODUCED IN ANY MANNER, EITHER IN WHOLE OR IN PART WITHOUT WRITTEN PERMISSION OF CELEBRITY HOMES.

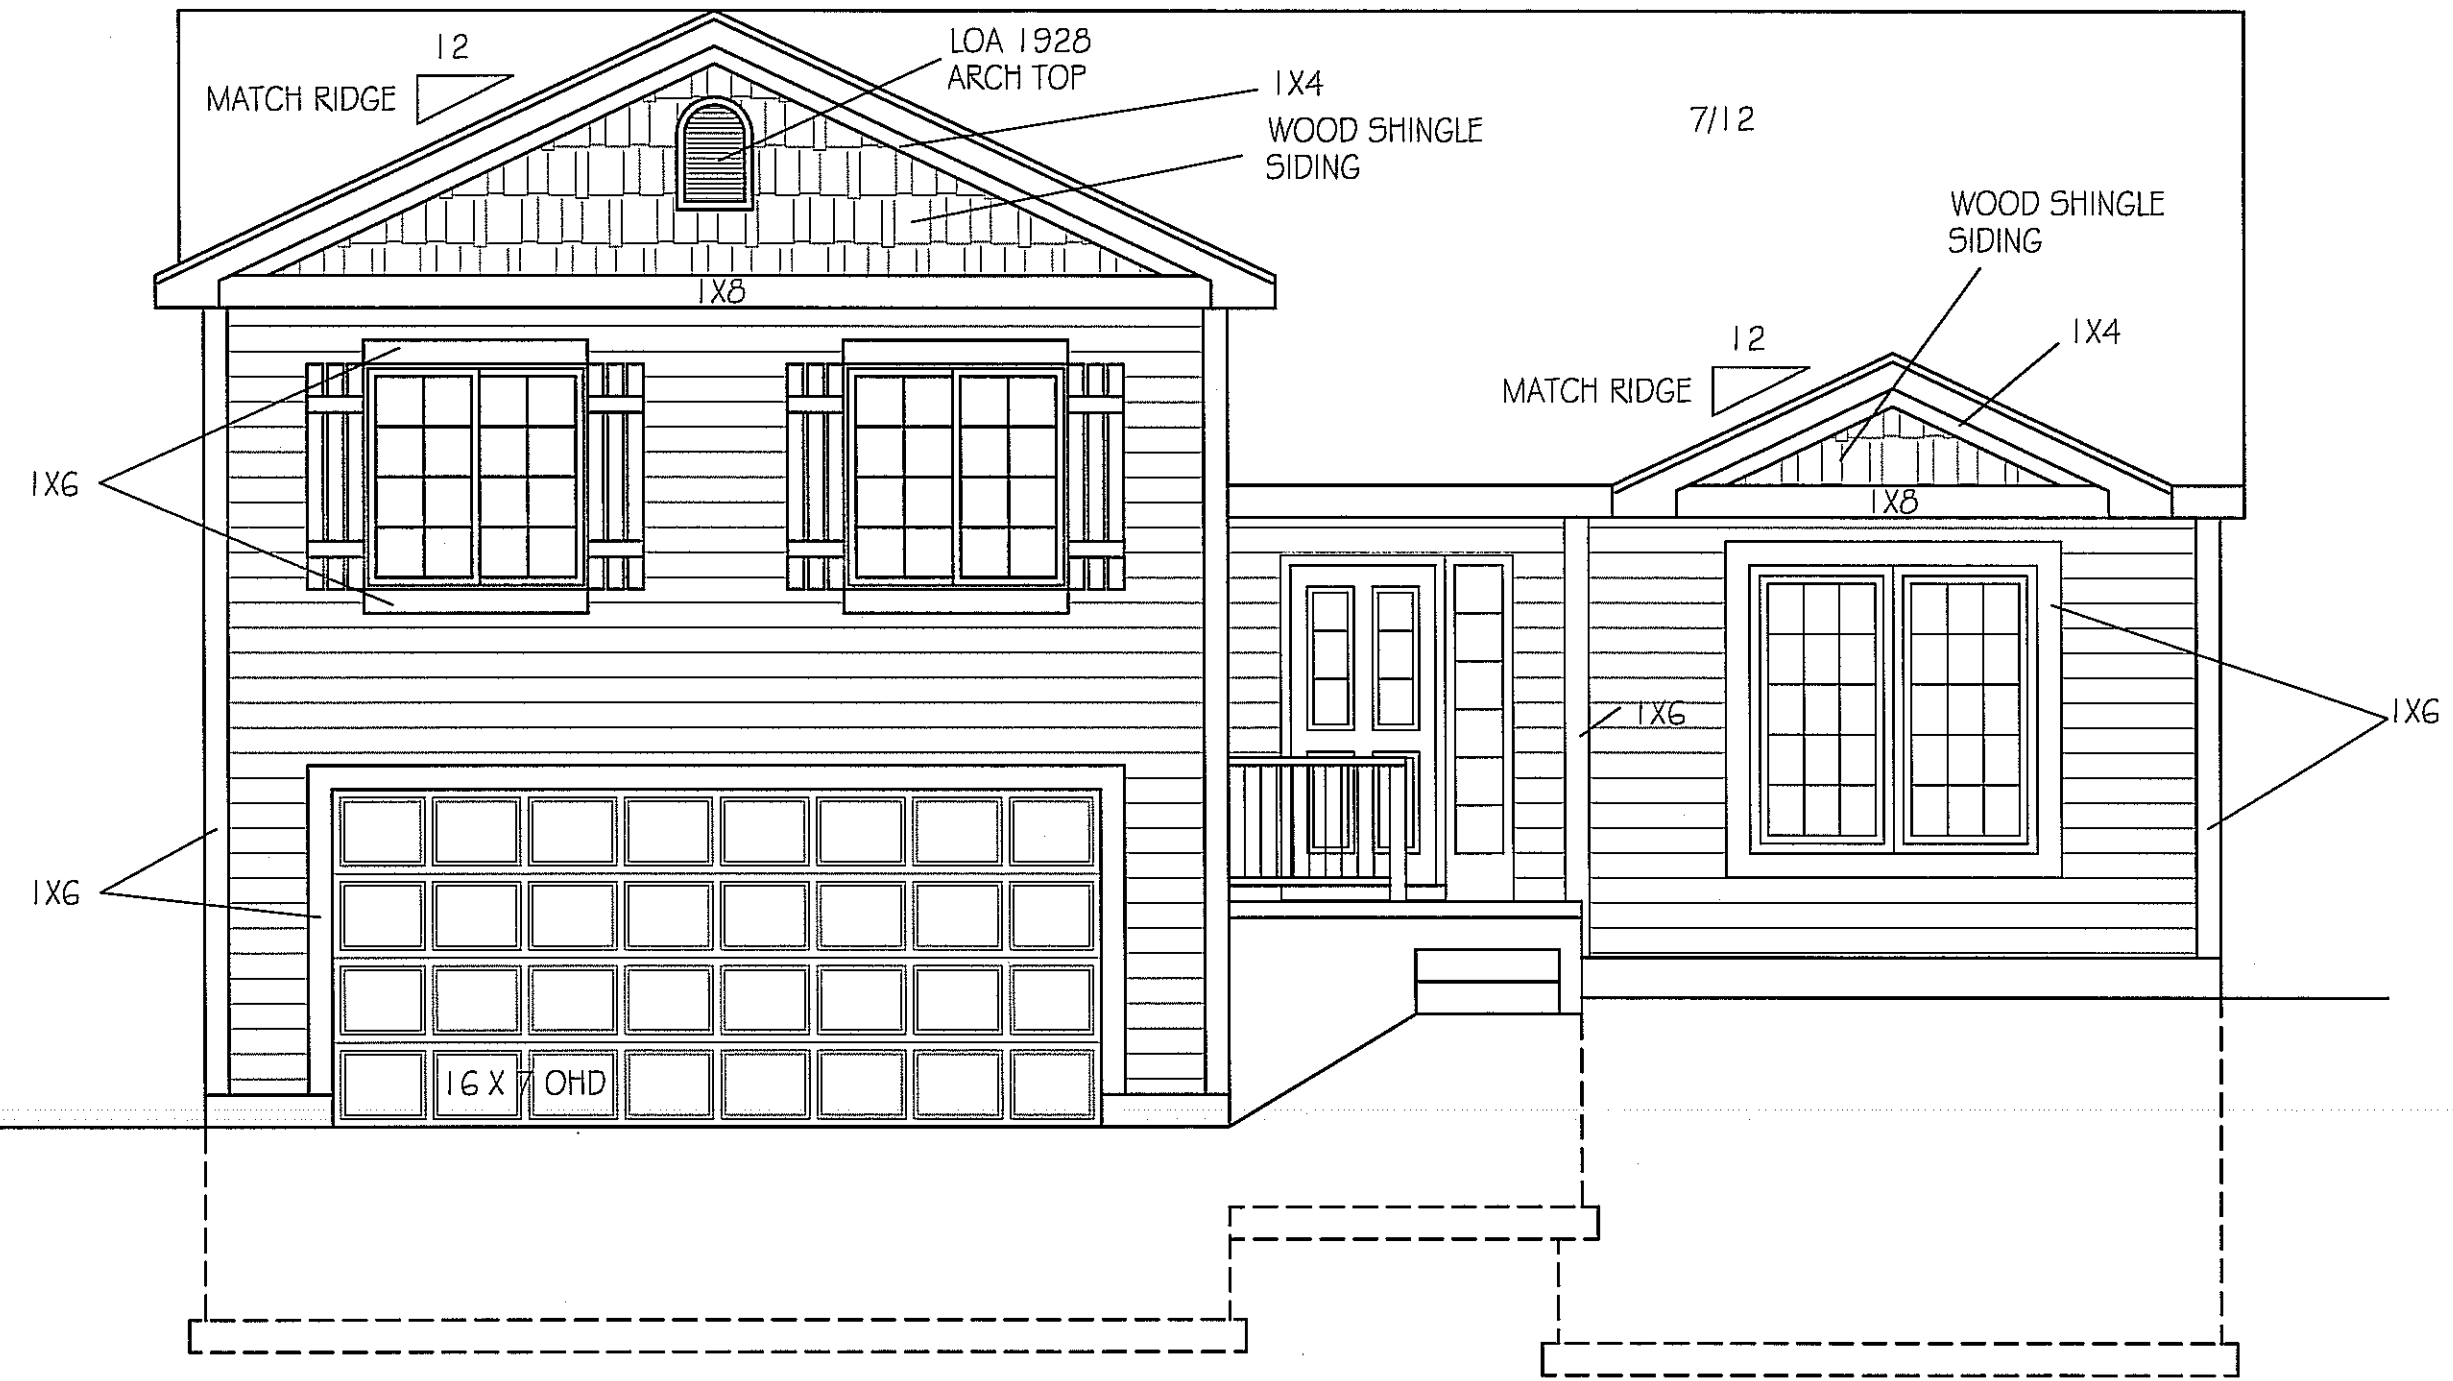

FRONT ELEV
1/4" = 1'-0"

ELEV C

FRONT ELEVATION
SCALE: 1/4" = 1'-0"

PLAN NAME:
TUCSON 2011

REVISIONS:

SHEET:

- 12/22/2010 2:15 PM TUCSON 2011.dwg