


7/16" LAP SIDING  
W/ 8" REVEAL

7/16" REVERSE  
BOARD & BATTEN  
PANEL 12" O.C.

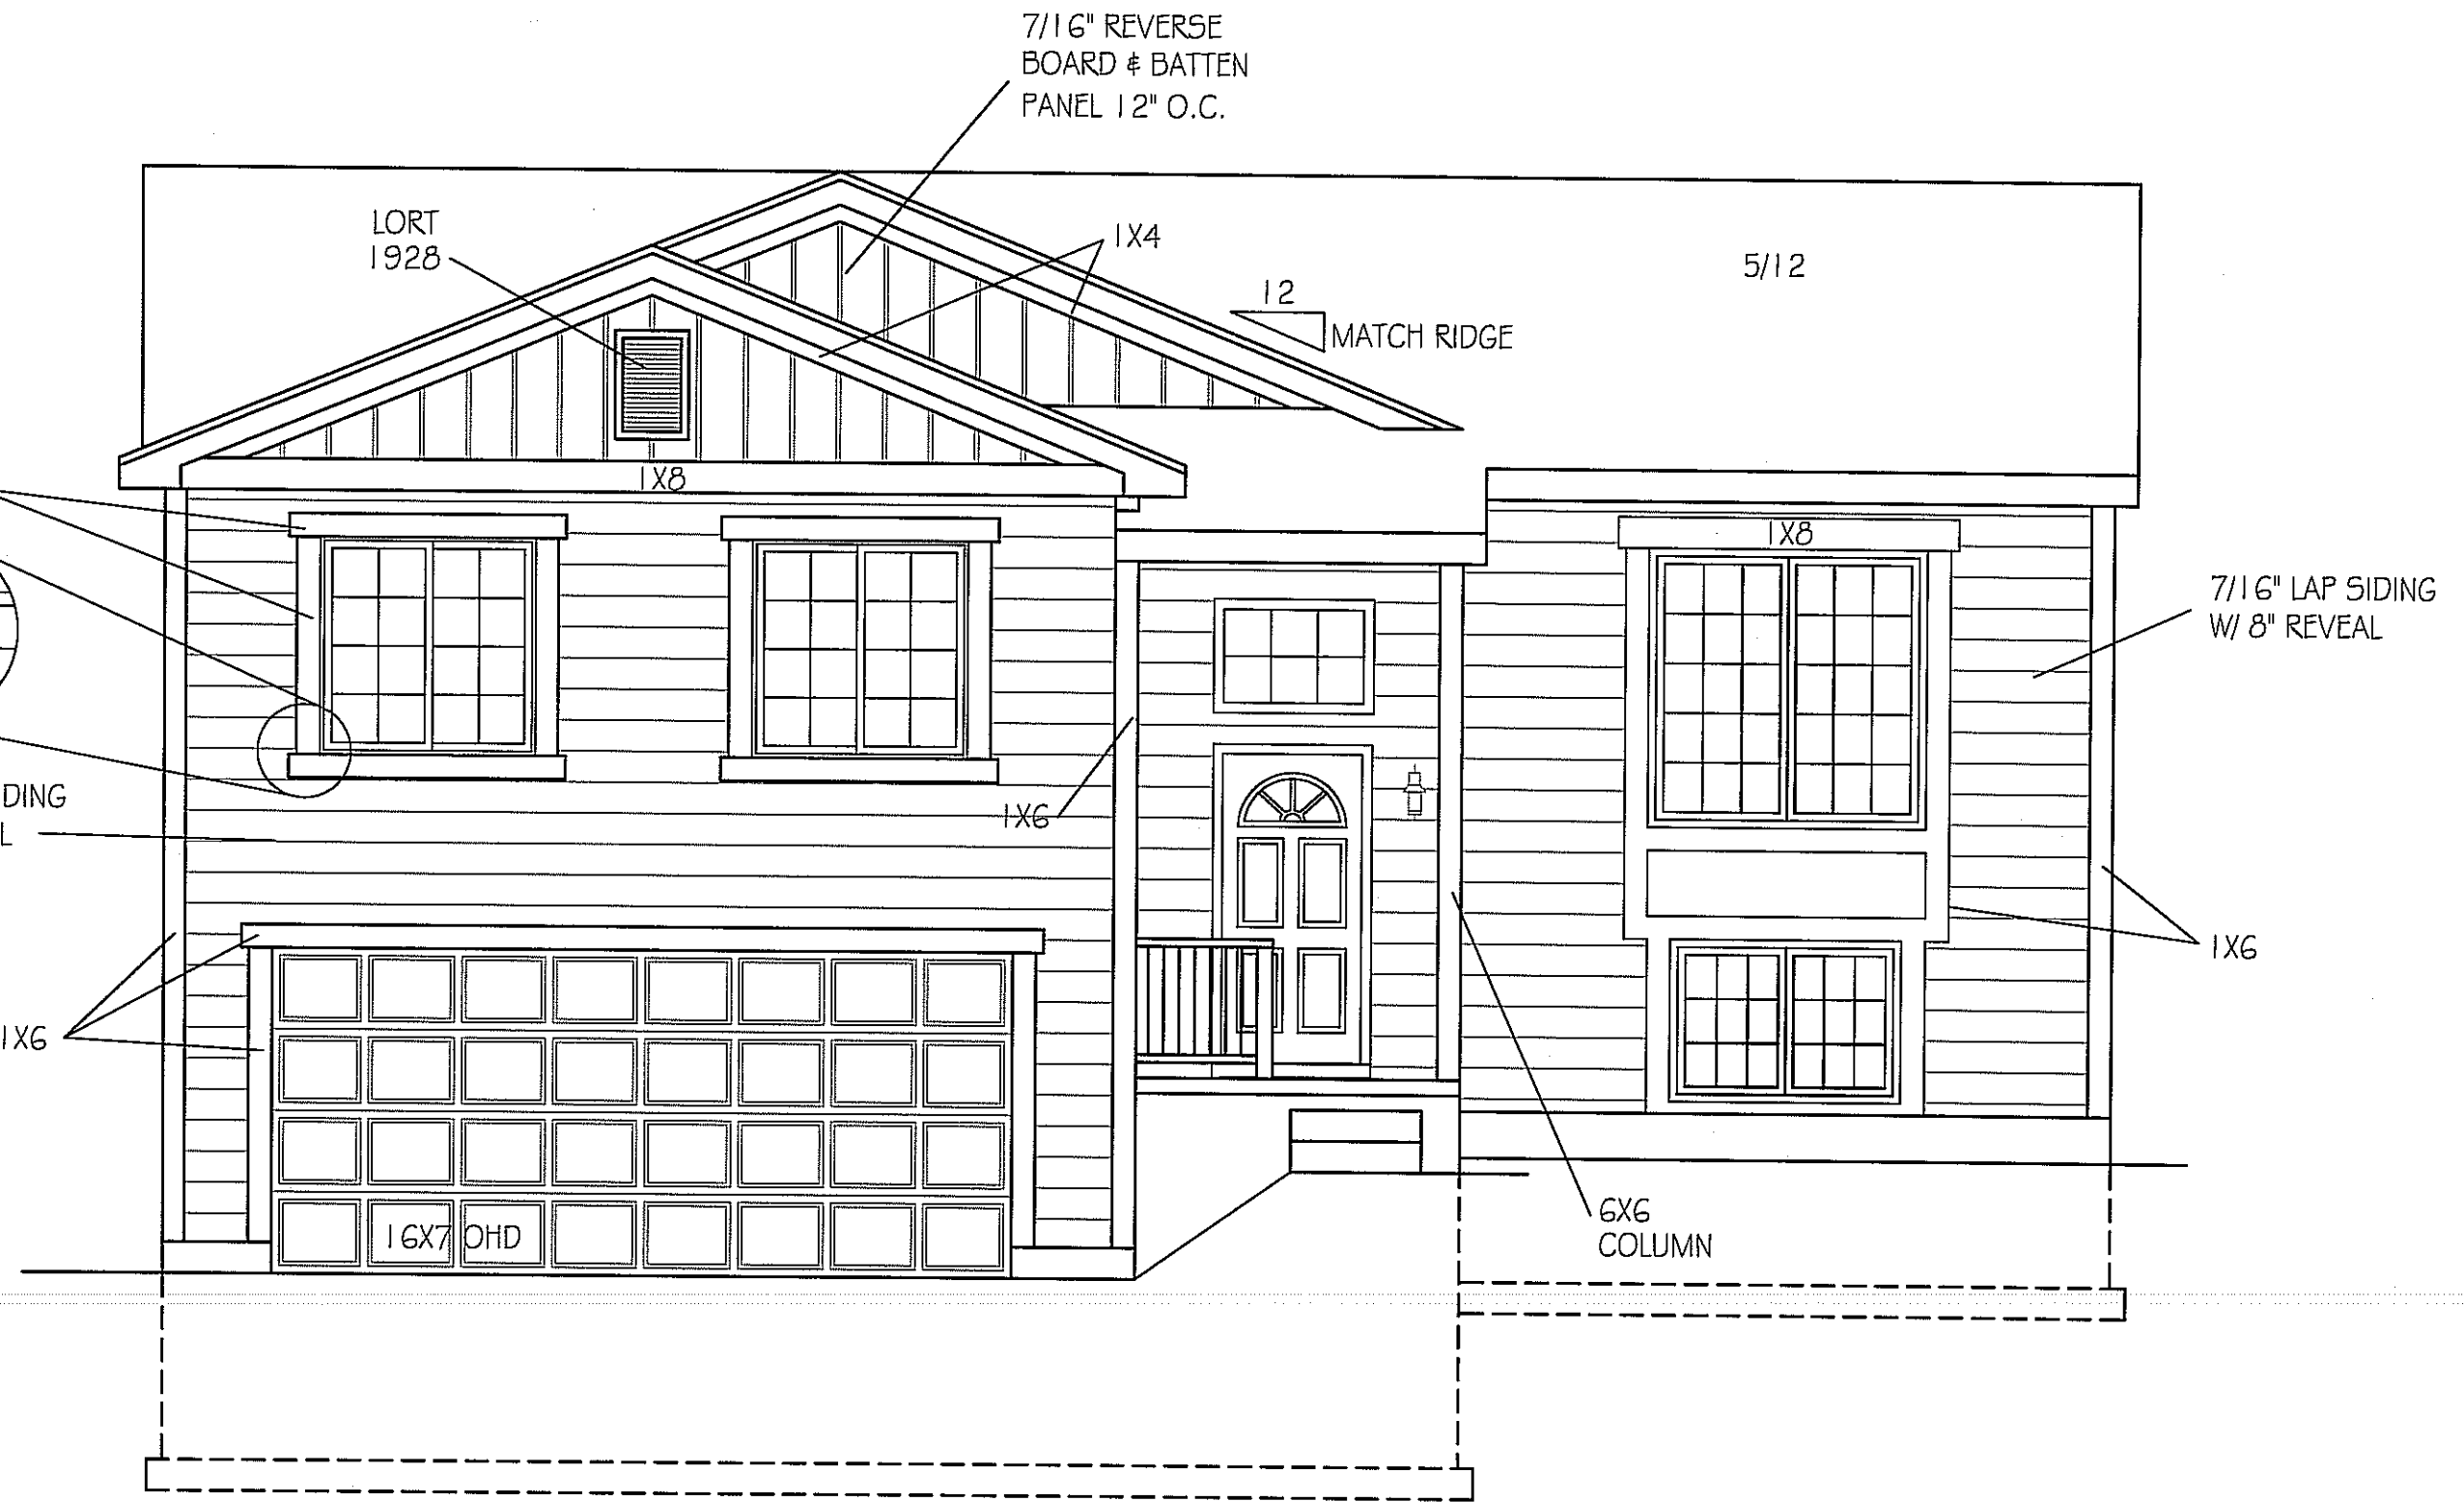

ELEV A

© CELEBRITY HOMES 2008 THESE DRAWINGS MAY NOT BE REPRODUCED IN ANY MANNER, EITHER IN WHOLE OR IN PART WITHOUT WRITTEN PERMISSION OF CELEBRITY HOMES.



FRONT ELEVATION  
SCALE: 1/4" = 1'-0"


PLAN NAME:  
VISTA 2011

REVISIONS:


SHEET:

1/6

-12/22/2010 1:54 PM VISTA 2011.dwg

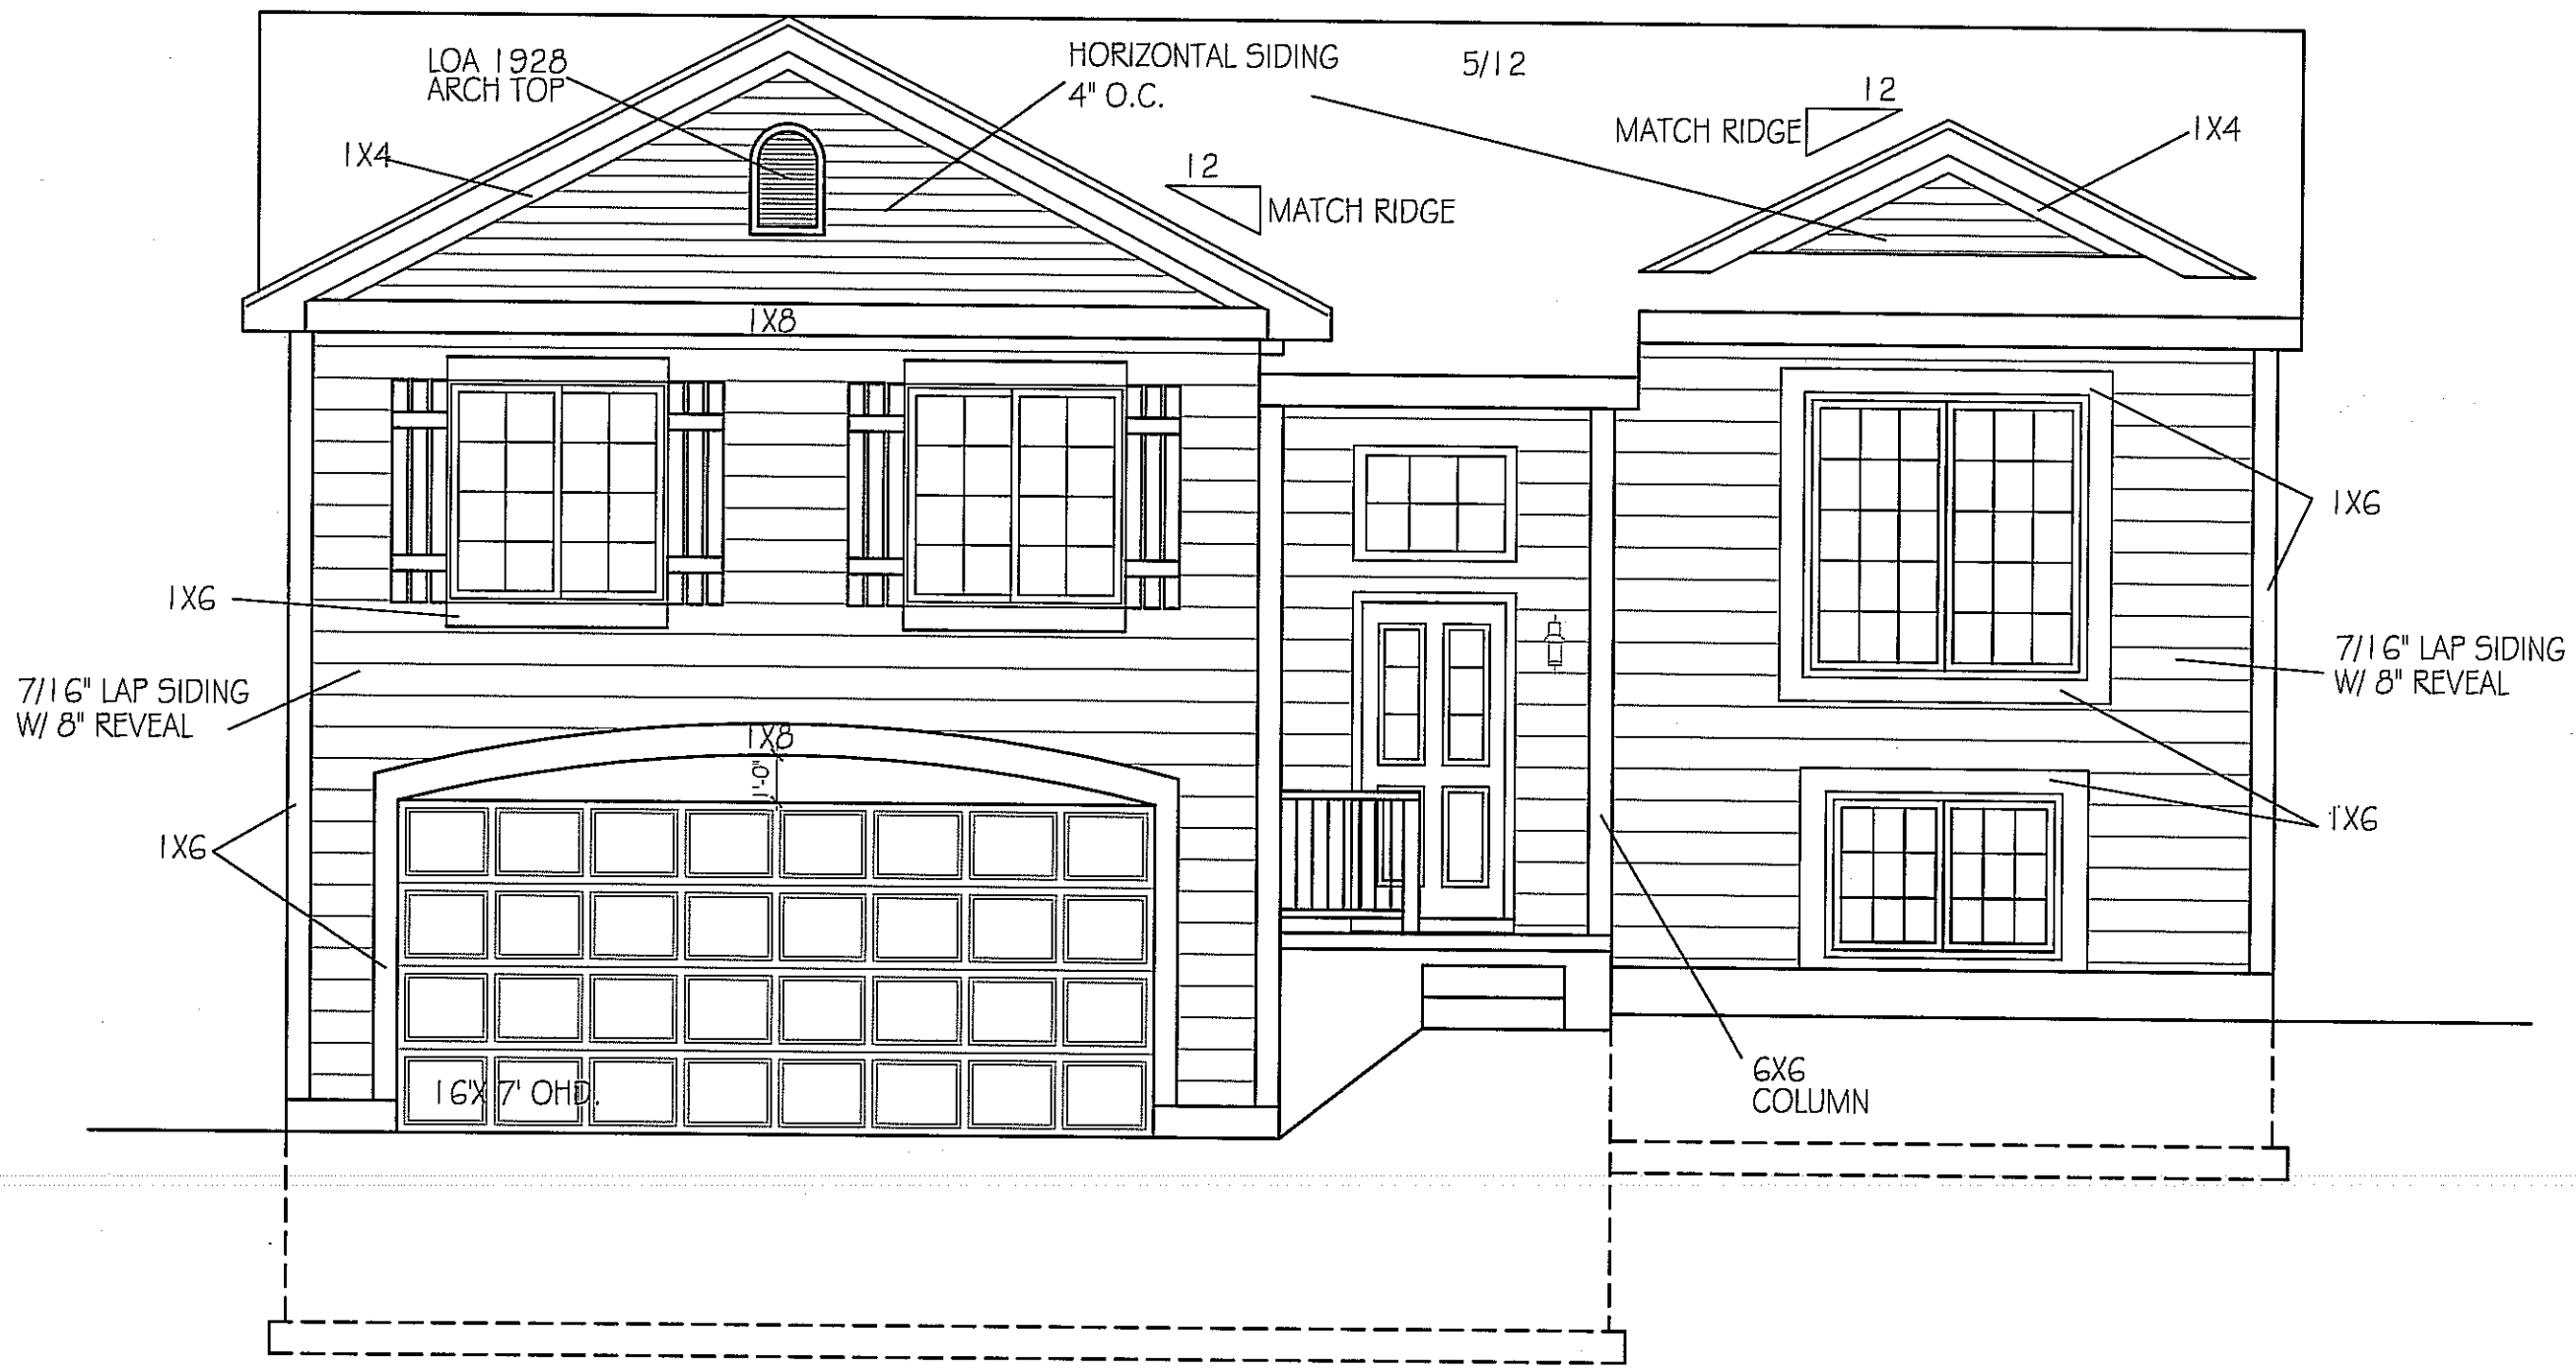

ELEV B

© CELEBRITY HOMES 2008. THESE DRAWINGS MAY NOT BE REPRODUCED IN ANY MANNER, EITHER IN WHOLE OR IN PART WITHOUT WRITTEN PERMISSION OF CELEBRITY HOMES.

FRONT ELEVATION A  
SCALE: 1/4" = 1'-0"


PLAN NAME:  
VISTA 2011

REVISIONS:


SHEET:

1

-12/22/2010 1:54 PM VISTA 2011.dwg

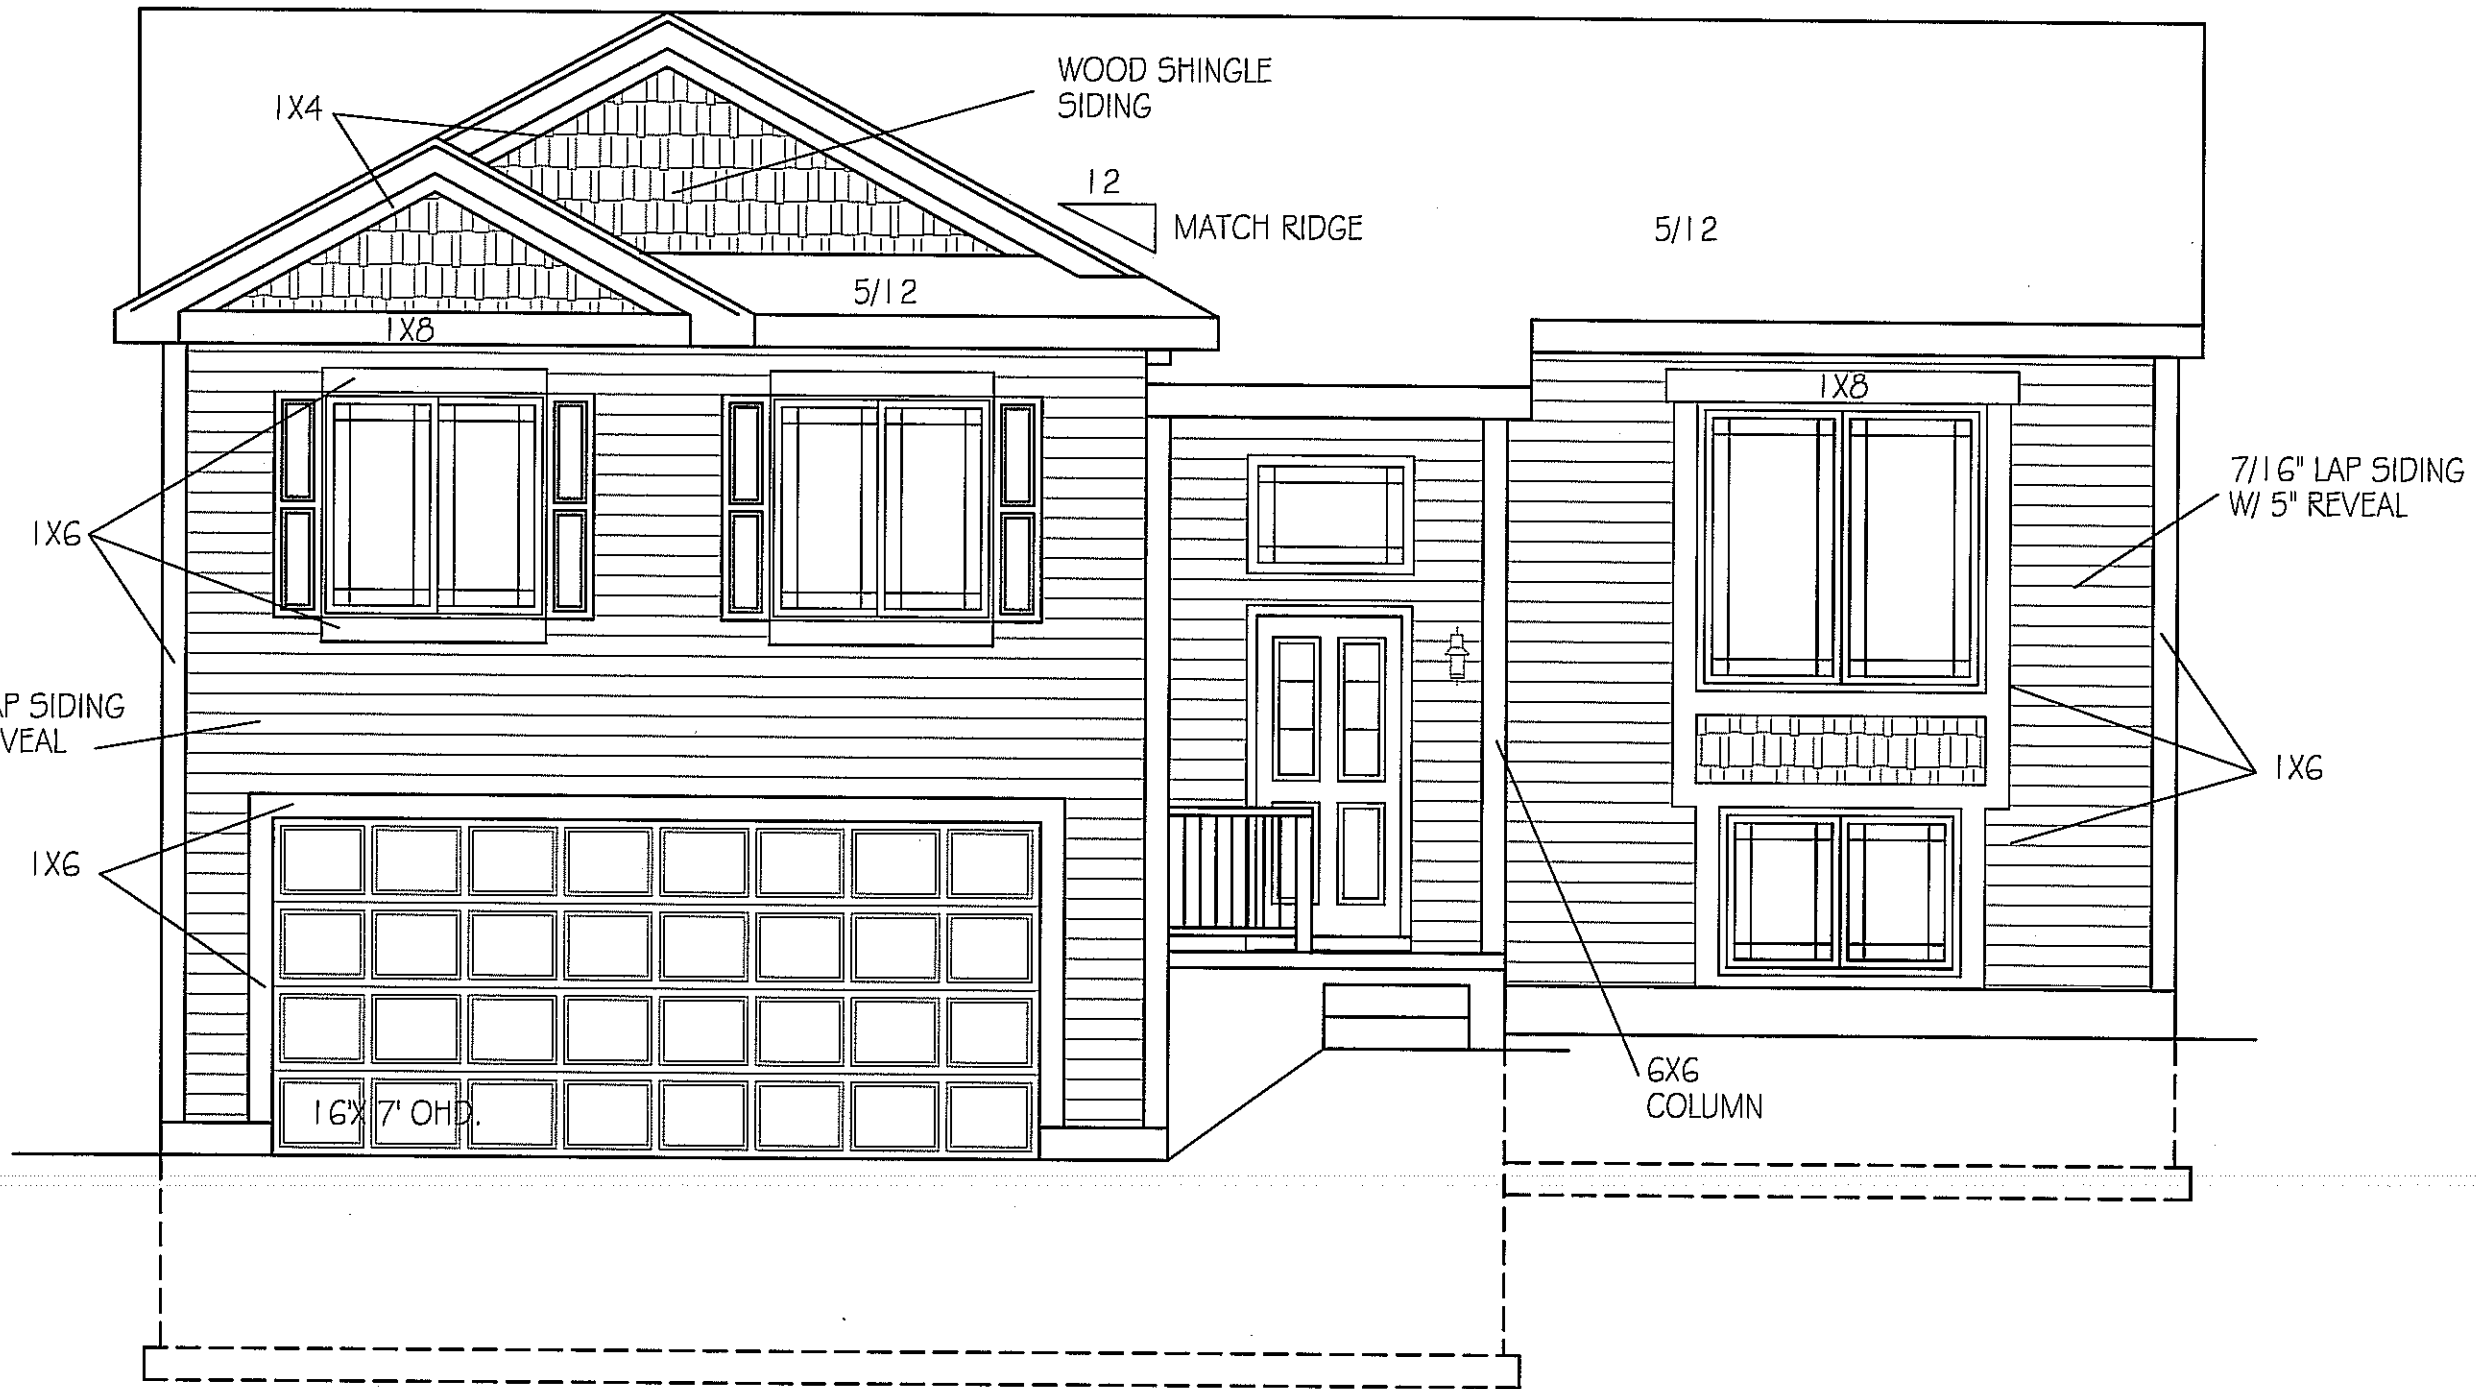

ELEV C

© CELEBRITY HOMES 2008. THESE DRAWINGS MAY NOT BE REPRODUCED IN ANY MANNER, EITHER IN WHOLE OR IN PART WITHOUT WRITTEN PERMISSION OF CELEBRITY HOMES.

FRONT ELEVATION  
SCALE: 1/4" = 1'-0"

PLAN NAME:  
VISTA 2011

REVISIONS:


SHEET:

1  
5

-12/22/2010 1:54 PM VISTA 2011.dwg