


© CELEBRITY HOMES 2008. THESE DRAWINGS MAY NOT BE REPRODUCED IN ANY MANNER, EITHER IN WHOLE OR IN PART WITHOUT WRITTEN PERMISSION OF CELEBRITY HOMES.

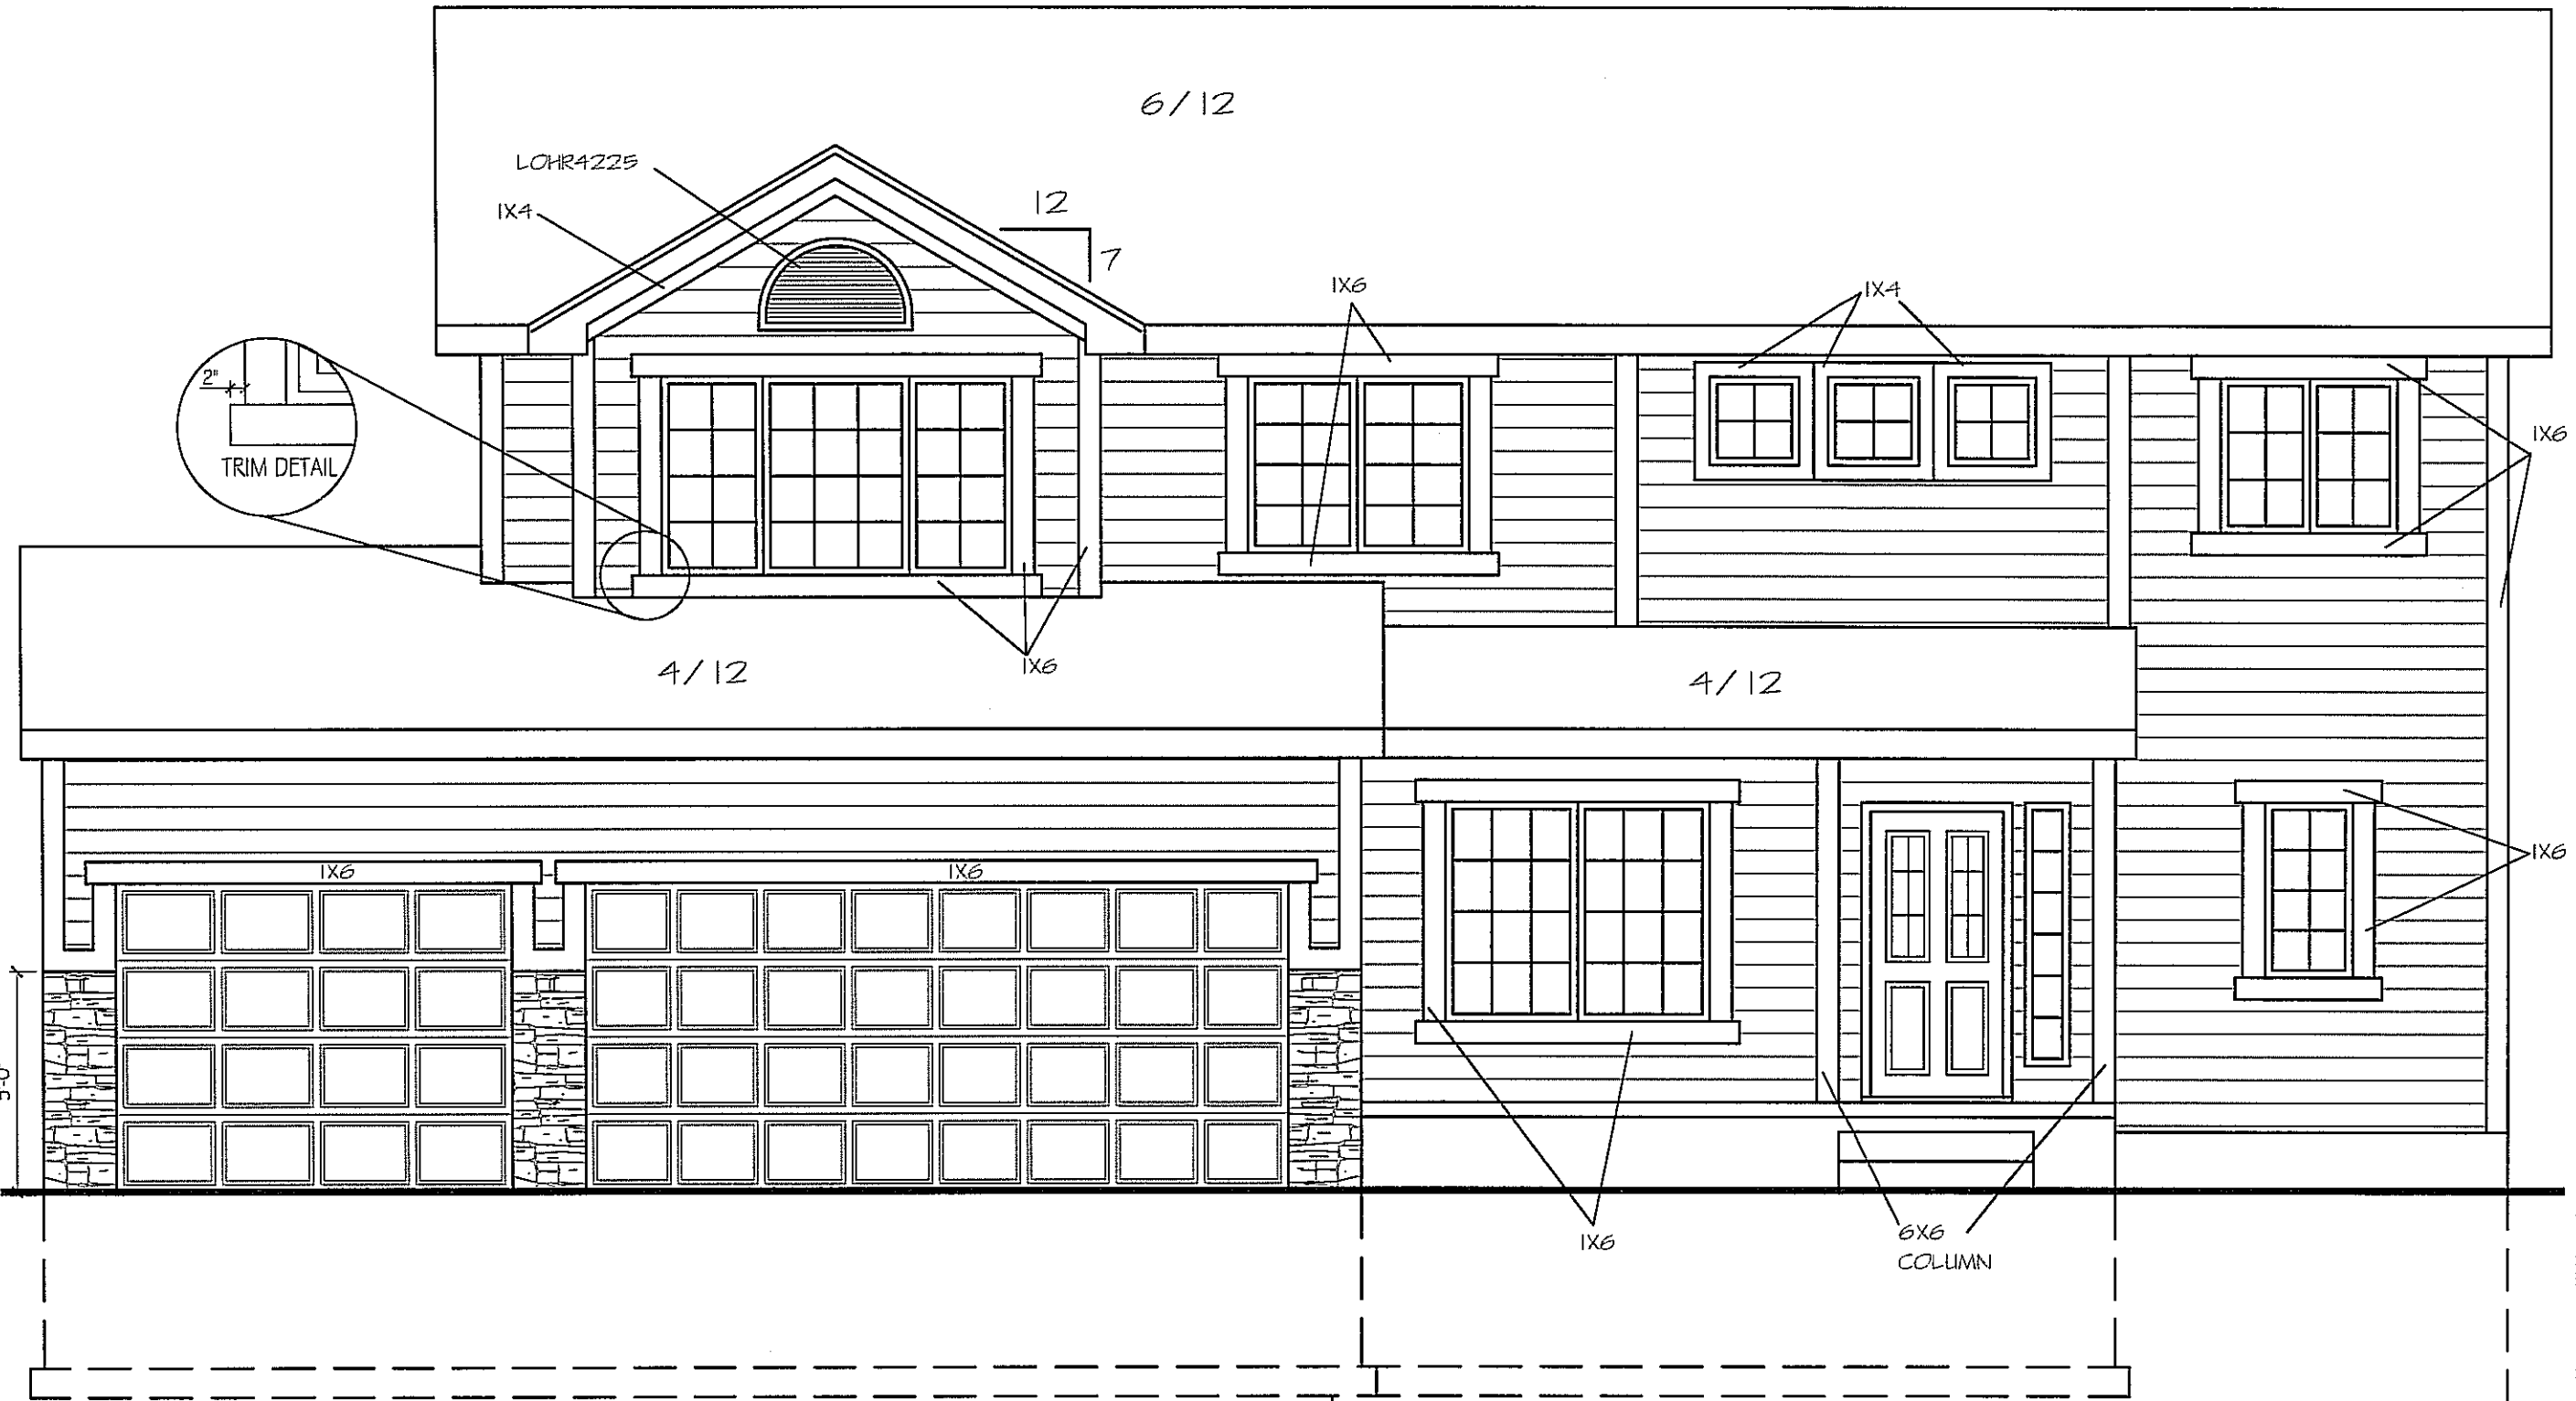

NOTE:  
 1. 7/16" HARDBOARD SIDING  
 HORIZONTAL 6" O.C.  
 2. 1X6 CORNER BOARDS @ FRONT

ELEV. #A  
 3-CAR

FRONT ELEVATION  
 SCALE: 1/4" = 1'-0"  
 PLAN NAME: BRADFORD  
 REVISIONS:  
 SHEET: 1/6

C.C. C3/31/2010 8:50 AM2249 BRADFORD 2-STORY.dwg