

STONE FOUNDATION FRONT & STREET SIDE FOUNDATION
IN CLEARWATER FALLS & WILLIAMSBURG (BELLEVUE)
IN GILES CORNER & CIMARRON WOODS (LAVISTA)

ELEV. #A
3-CAR

NOTE:
1. 7/16" HARDBOARD SIDING
HORIZONTAL 6" O.C.
2. 1X6 CORNER BOARDS @ FRONT

CELEBRITY HOMES 2008 THESE DRAWINGS MAY NOT BE REPRODUCED IN ANY MANNER, EITHER IN WHOLE OR IN PART WITHOUT WRITTEN PERMISSION OF CELEBRITY HOMES.

FOUNDATION PLAN
SCALE: 3/16" = 1'-0"


PLAN NAME:
CAMBRIDGE

REVISIONS:

SHEET:

1
5

-12/21/2010 10:19 AM CAMBRIDGE.dwg

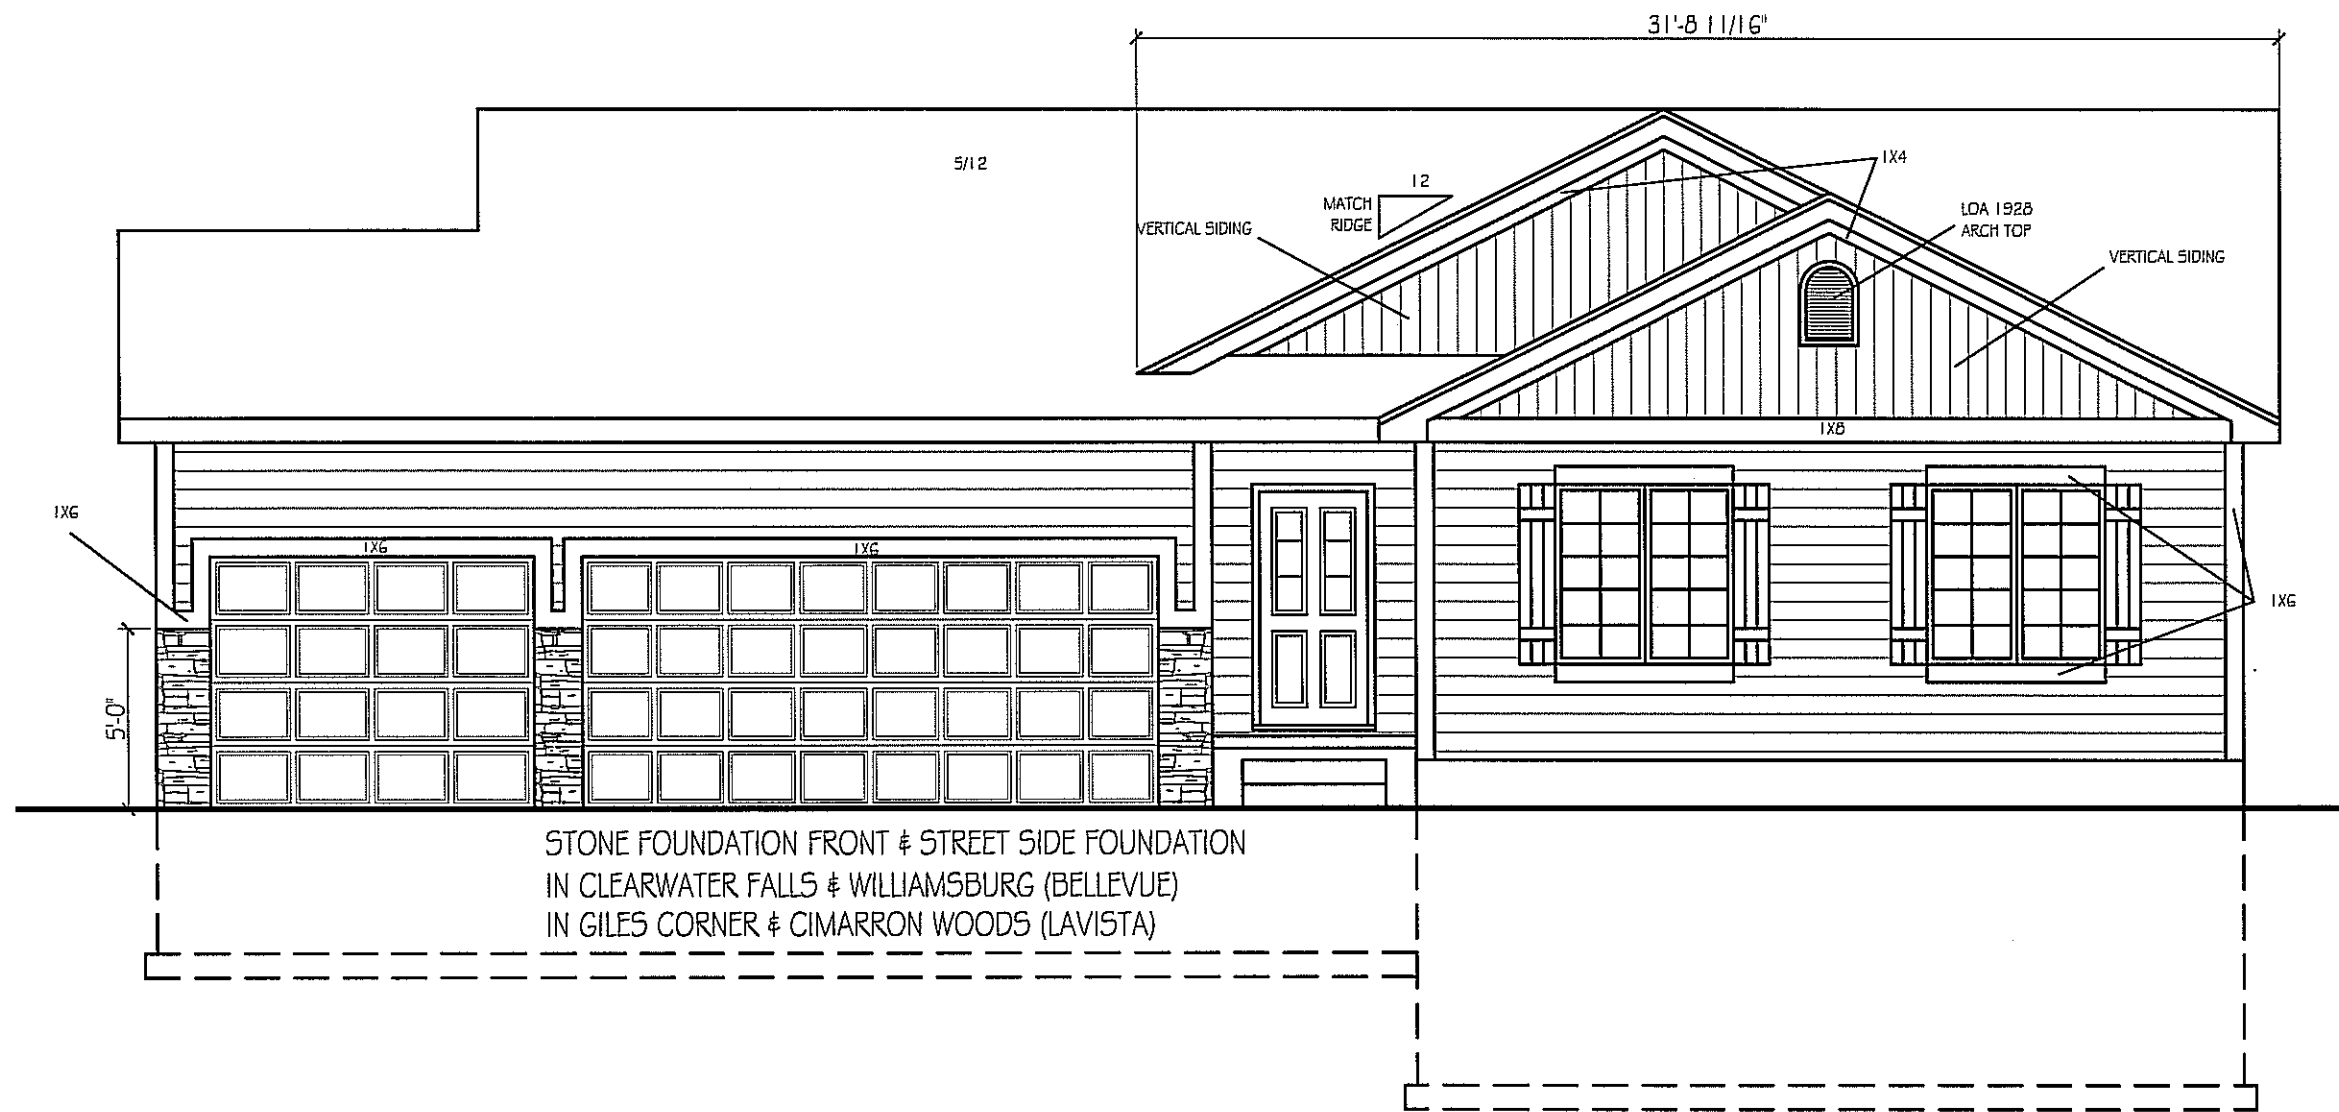

STONE FOUNDATION FRONT & STREET SIDE FOUNDATION
 IN CLEARWATER FALLS & WILLIAMSBURG (BELLEVUE)
 IN GILES CORNER & CIMARRON WOODS (LAVISTA)

ELEV. #B
 3-CAR

NOTE:

1. 7/16" HARDBOARD SIDING
 HORIZONTAL 6" O.C.
2. 1X6 CORNER BOARDS @ FRONT

CELEBRITY HOMES 2008 THESE DRAWINGS MAY NOT BE REPRODUCED IN ANY MANNER, EITHER IN WHOLE OR IN PART, WITHOUT WRITTEN PERMISSION OF CELEBRITY HOMES.

PLAN NAME:
 CAMBRIDGE

FOUNDATION PLAN


SCALE: 3/16" = 1'-0"

C C, C9/23/2010 2:09 P M CAMBRIDGE.dwg

REVISIONS:

SHEET:

1
 5

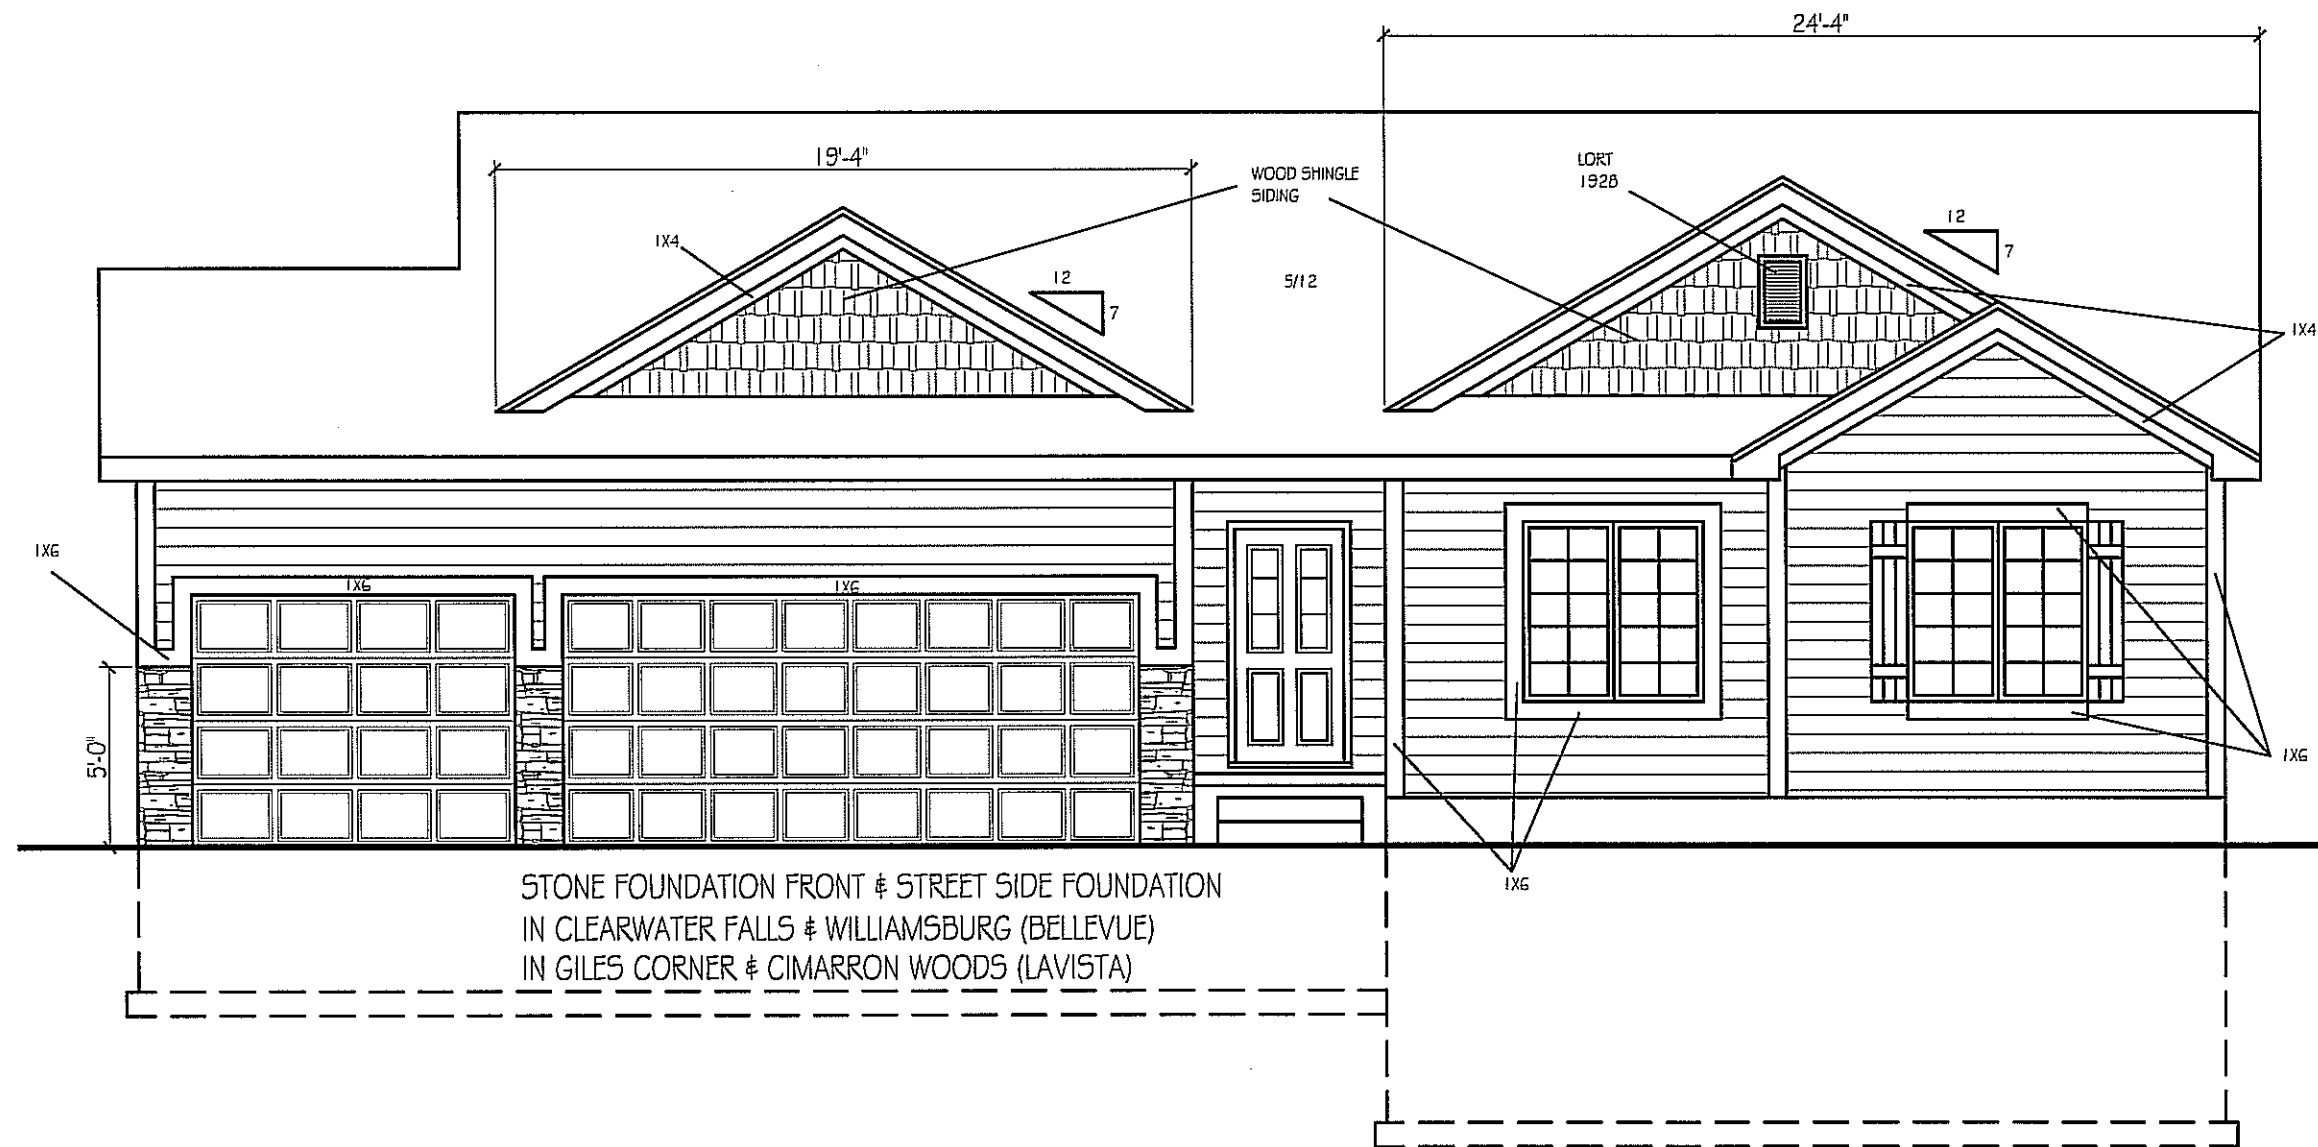

STONE FOUNDATION FRONT & STREET SIDE FOUNDATION
 IN CLEARWATER FALLS & WILLIAMSBURG (BELLEVUE)
 IN GILES CORNER & CIMARRON WOODS (LAVISTA)

ELEV. #C
 3-CAR

NOTE:

1. 7/16" HARDBOARD SIDING
 HORIZONTAL 6" O.C.
2. 1X6 CORNER BOARDS @ FRONT

CELEBRITY HOMES 2008. THESE DRAWINGS MAY NOT BE REPRODUCED IN ANY MANNER, EITHER IN WHOLE OR IN PART, WITHOUT WRITTEN PERMISSION OF CELEBRITY HOMES.



FOUNDATION PLAN
 SCALE: 3/16" = 1'-0"

PLAN NAME:
 CAMBRIDGE

REVISIONS:

SHEET:

5

C.C. C9/23/2010 2:09 P.M. CAMBRIDGE.dwg