



© CELEBRITY HOMES 2008. THESE DRAWINGS MAY NOT BE REPRODUCED IN ANY MANNER, EITHER IN WHOLE OR IN PART, WITHOUT WRITTEN PERMISSION OF CELEBRITY HOMES.

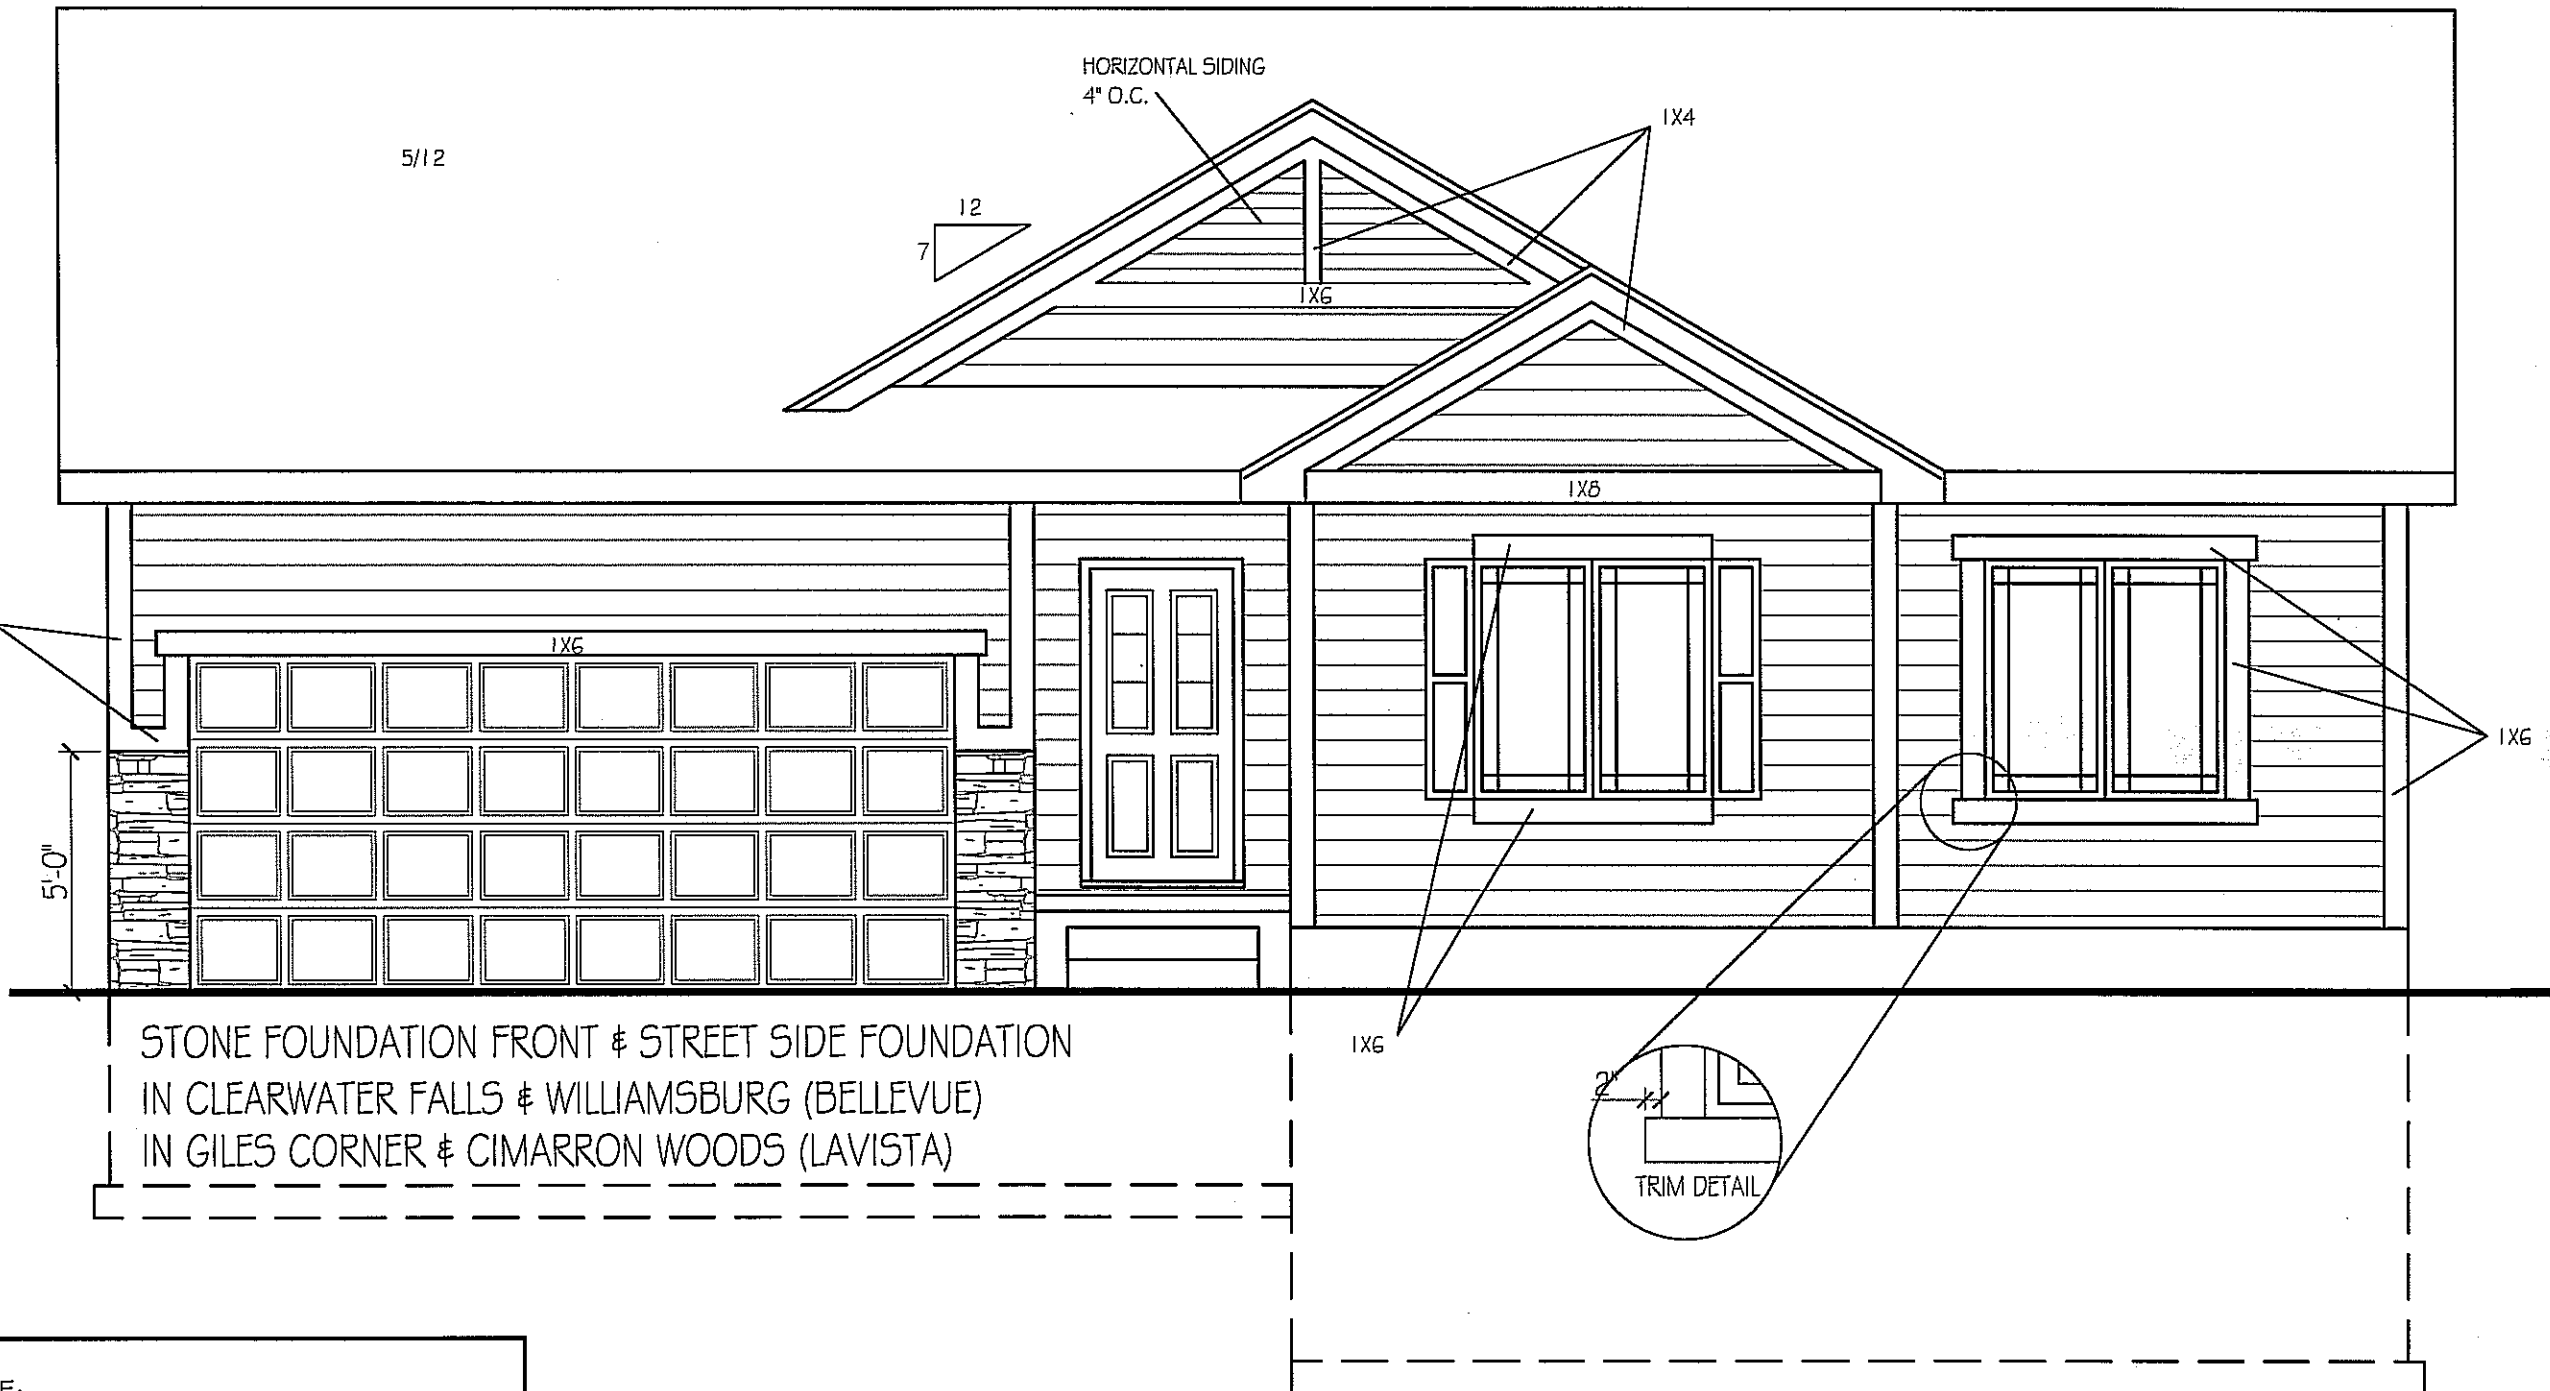

STONE FOUNDATION FRONT & STREET SIDE FOUNDATION
IN CLEARWATER FALLS & WILLIAMSBURG (BELLEVUE)
IN GILES CORNER & CIMARRON WOODS (LAVISTA)

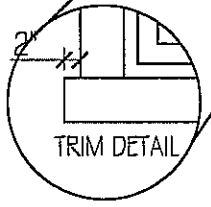

NOTE:
1. 7/16" HARDBOARD SIDING
HORIZONTAL 6" O.C.
2. 1X6 CORNER BOARDS @ FRONT


ELEV. #A

FRONT ELEVATION
SCALE: 1/4" = 1'-0"

PLAN NAME:
CAMBRIDGE

REVISIONS:
SHEET:
1

-12/21/2010 10:17 AM CAMBRIDGE.dwg

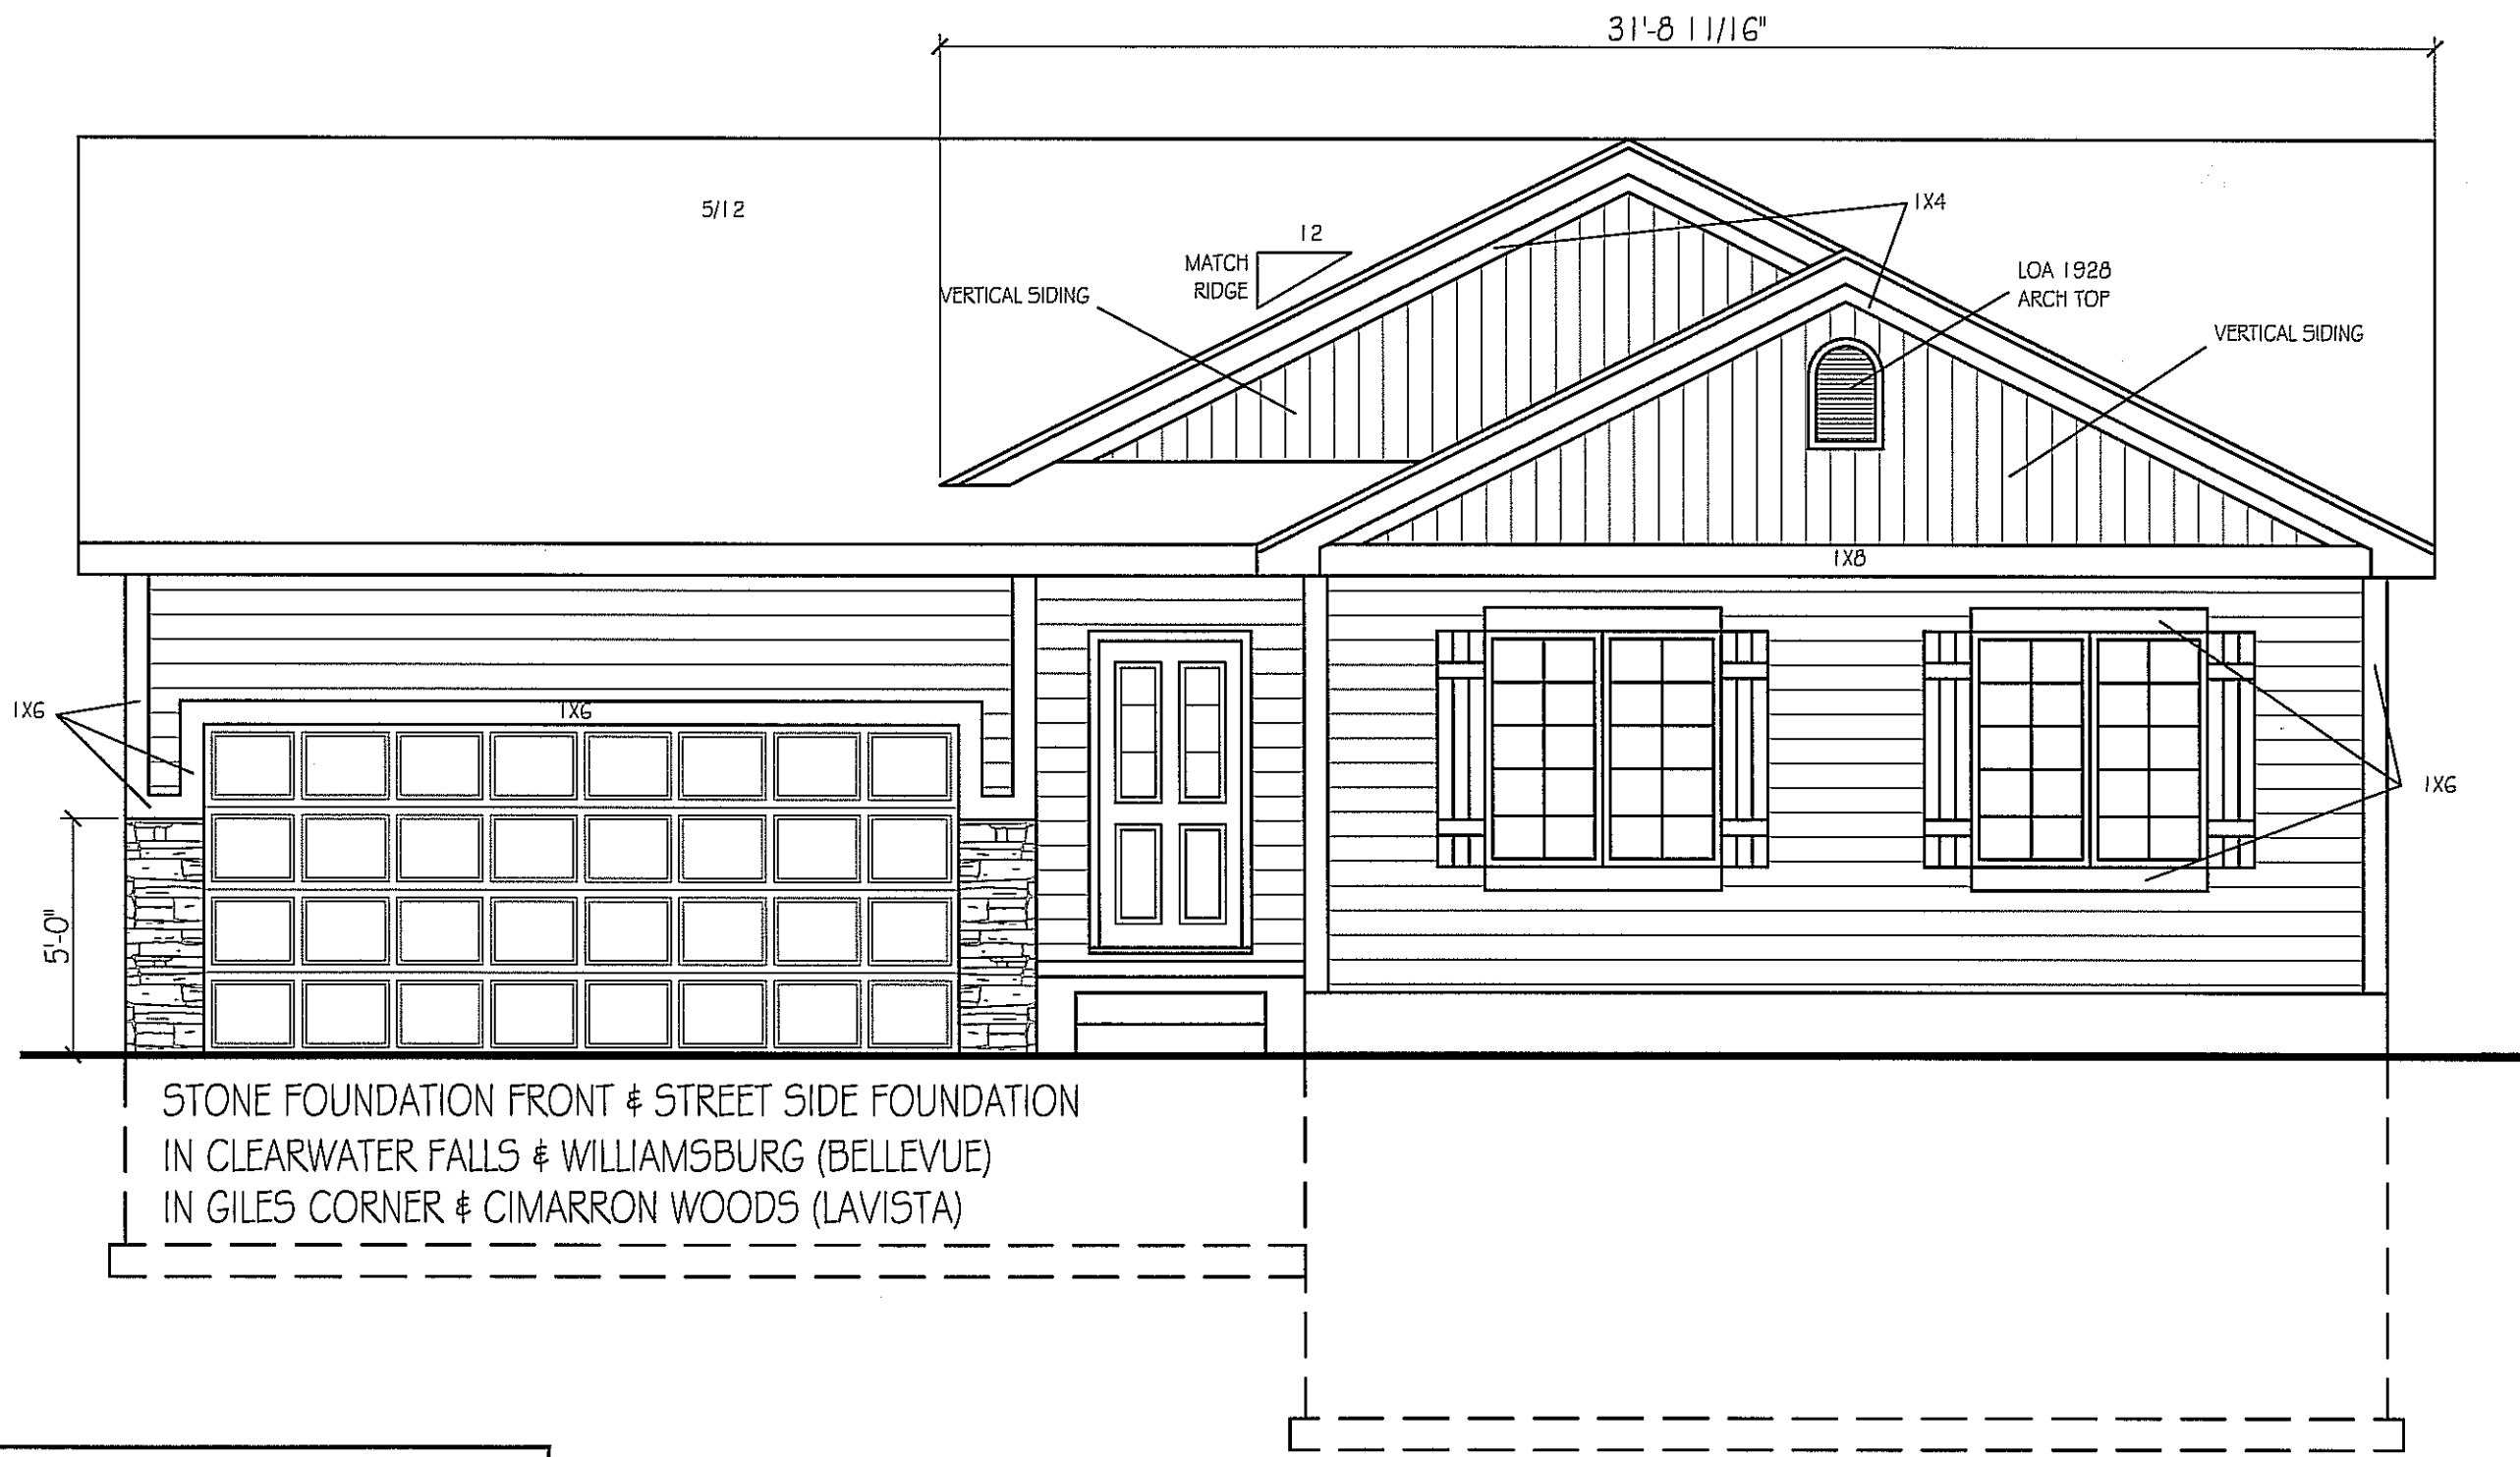

STONE FOUNDATION FRONT & STREET SIDE FOUNDATION
 IN CLEARWATER FALLS & WILLIAMSBURG (BELLEVUE)
 IN GILES CORNER & CIMARRON WOODS (LAVISTA)

NOTE:
 1. 7/16" HARDBOARD SIDING
 HORIZONTAL 6" O.C.
 2. 1X6 CORNER BOARDS @ FRONT

ELEV. #B

CELEBRITY HOMES 2008 THESE DRAWINGS MAY NOT BE REPRODUCED IN ANY MANNER, EITHER IN WHOLE OR IN PART WITHOUT WRITTEN PERMISSION OF CELEBRITY HOMES.

FRONT ELEVATION
 SCALE: 1/4" = 1'-0"


PLAN NAME:
 CAMBRIDGE

REVISIONS:

SHEET:

1
 5

C.C. 09/23/2010 2:09 PM CAMBRIDGE.dwg

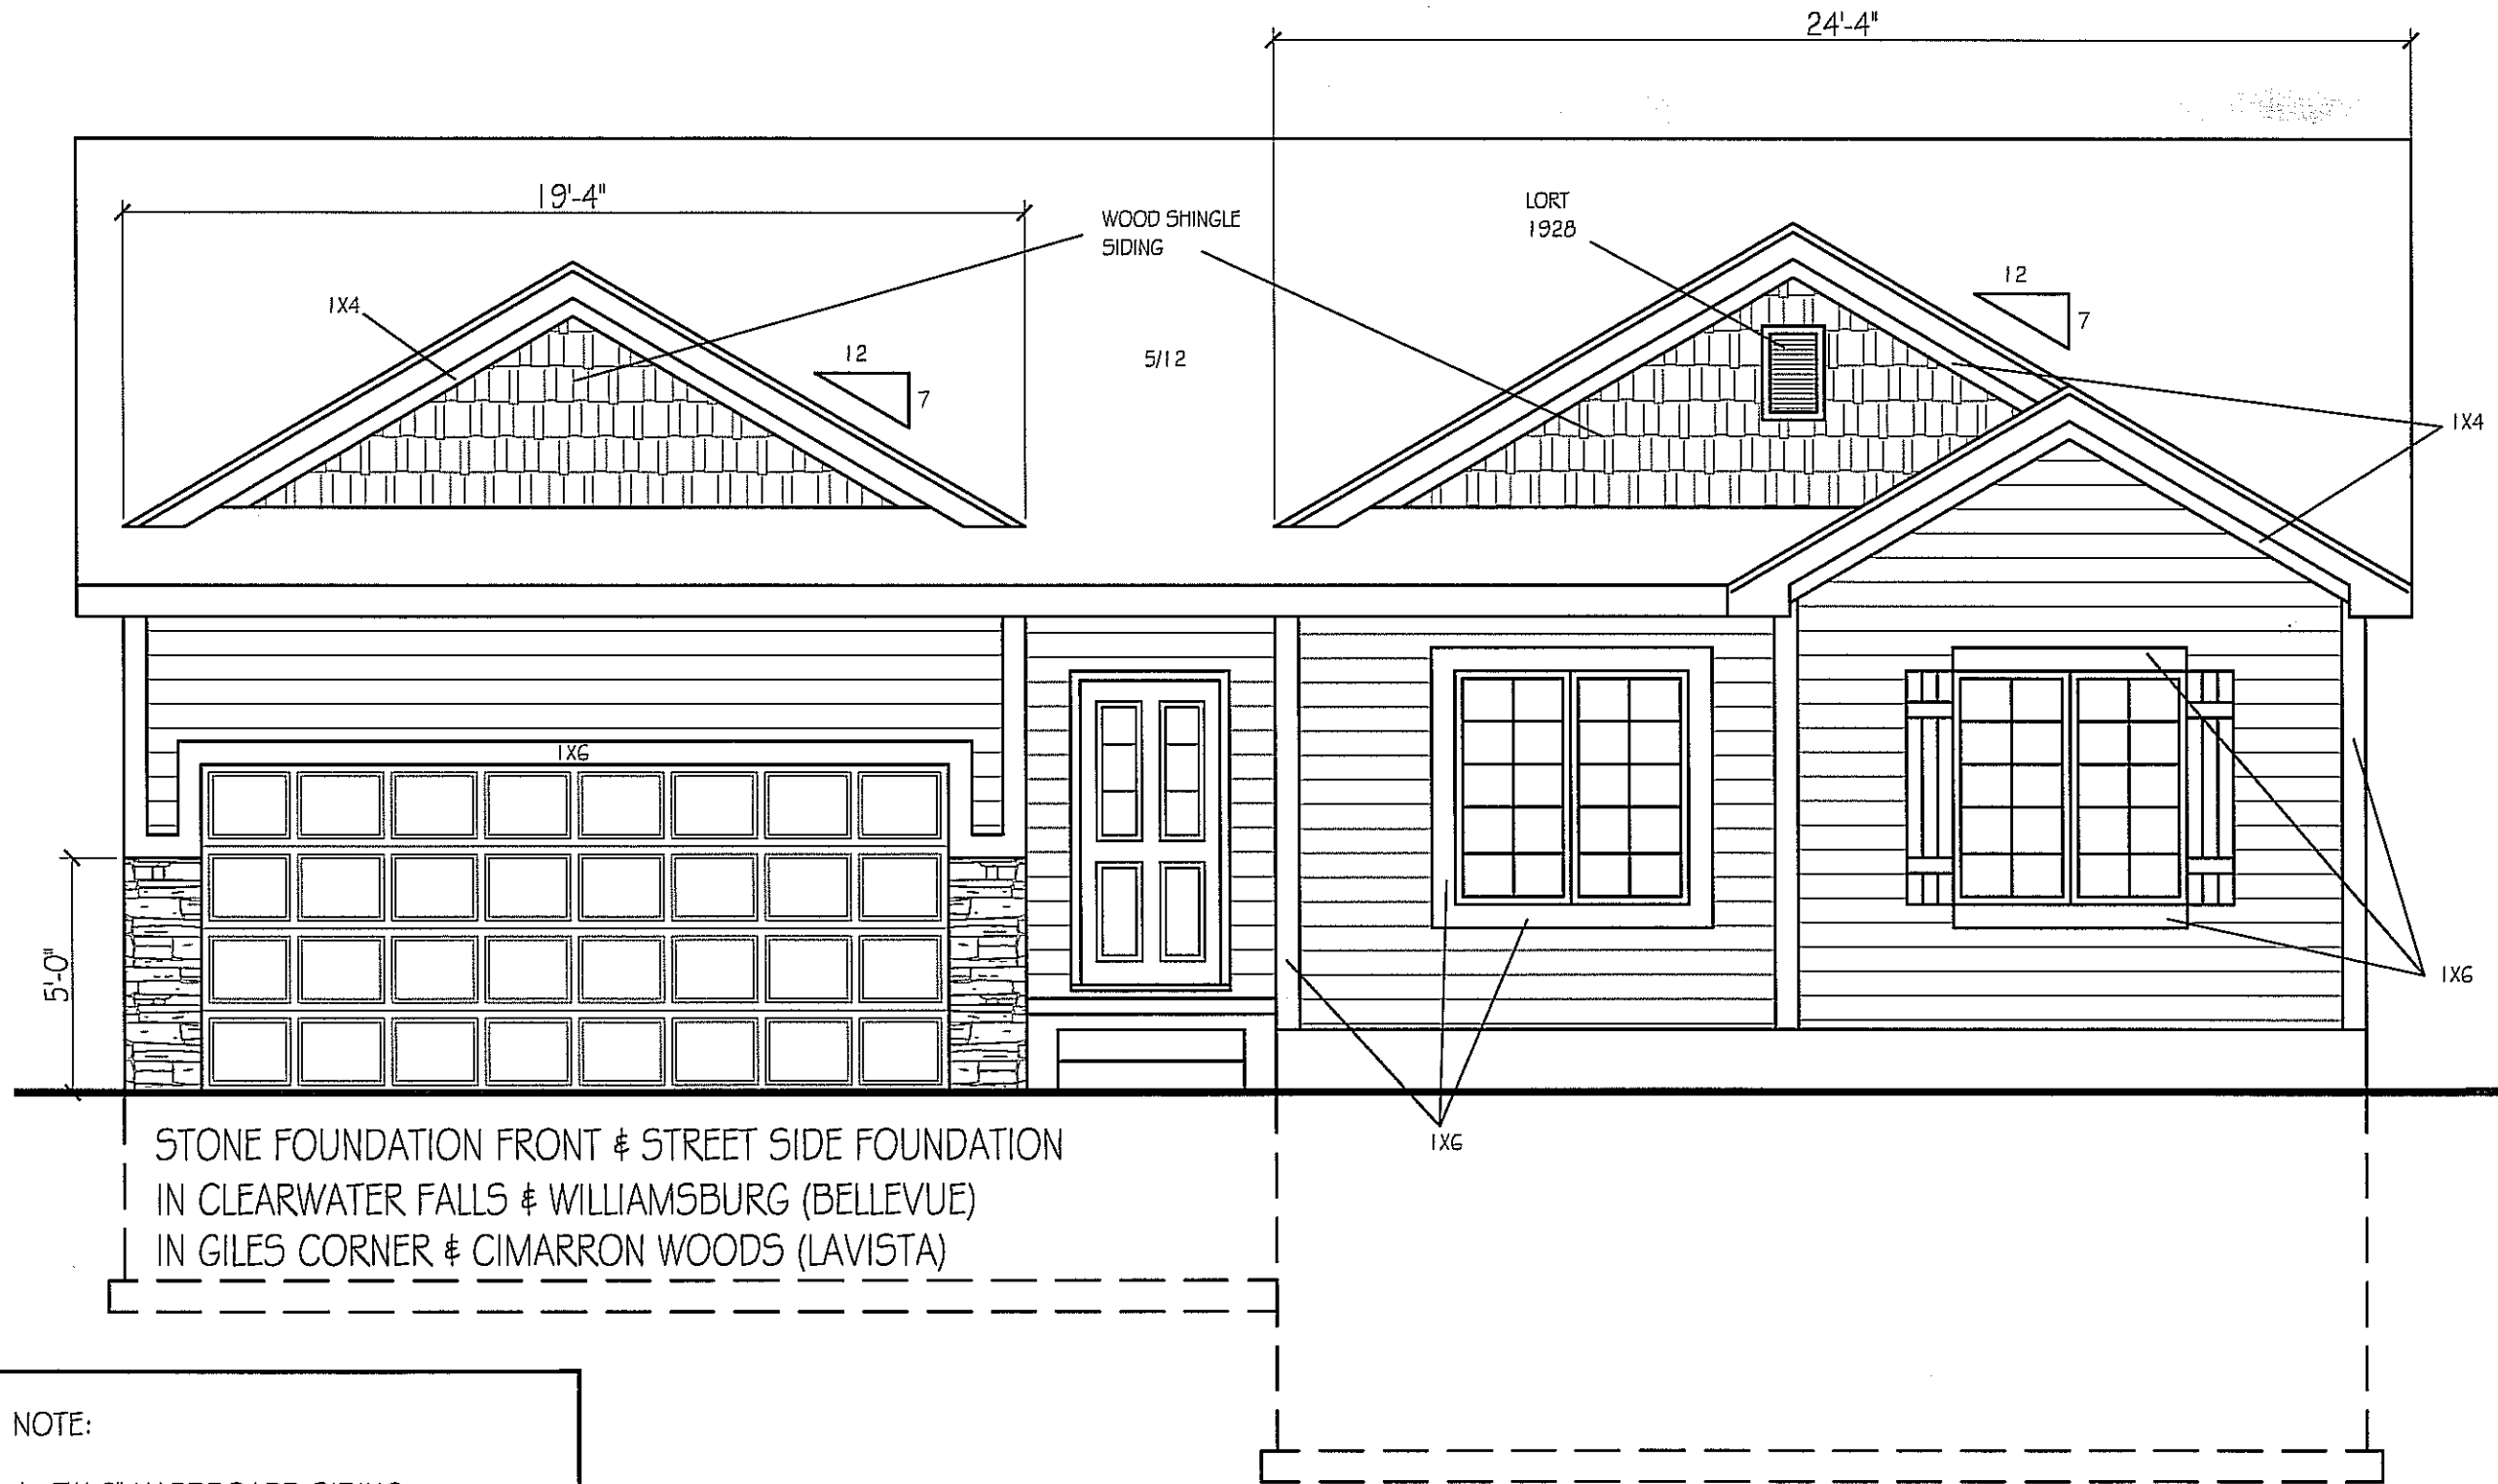

STONE FOUNDATION FRONT & STREET SIDE FOUNDATION
IN CLEARWATER FALLS & WILLIAMSBURG (BELLEVUE)
IN GILES CORNER & CIMARRON WOODS (LAVISTA)

NOTE:
1. 7/16" HARDBOARD SIDING
HORIZONTAL 6" O.C.
2. 1X6 CORNER BOARDS @ FRONT

ELEV. #C

CELEBRITY HOMES 2008. THESE DRAWINGS MAY NOT BE REPRODUCED IN ANY MANNER, EITHER IN WHOLE OR IN PART, WITHOUT WRITTEN PERMISSION OF CELEBRITY HOMES.

FRONT ELEVATION
SCALE: 1/4" = 1'-0"

PLAN NAME:
CAMBRIDGE

REVISIONS:

SHEET:

C.C. C9/23/2010 2:09 PM CAMBRIDGE.dwg