

STONE FOUNDATION FRONT & STREET SIDE FOUNDATION  
 IN CLEARWATER FALLS & WILLIAMSBURG (BELLEVUE)  
 IN GILES CORNER & CIMARRON WOODS (LAVISTA)

- NOTE:
1. 7/16" HARDBOARD SIDING  
HORIZONTAL 6" O.C.
  2. 1X6 CORNER BOARDS @ FRONT

ELEV. #A

© CELEBRITY HOMES 2008 THESE DRAWINGS MAY NOT BE REPRODUCED IN ANY MANNER, EITHER IN WHOLE OR IN PART WITHOUT WRITTEN PERMISSION OF CELEBRITY HOMES.



FRONT ELEVATION  
 SCALE: 1/4" = 1'-0"


PLAN NAME:  
 CARMEL

REVISIONS:


SHEET:

1  
 6

C.C. C7122/2009 10:51 AM 1631 CARMEL 2-STORY.dwg

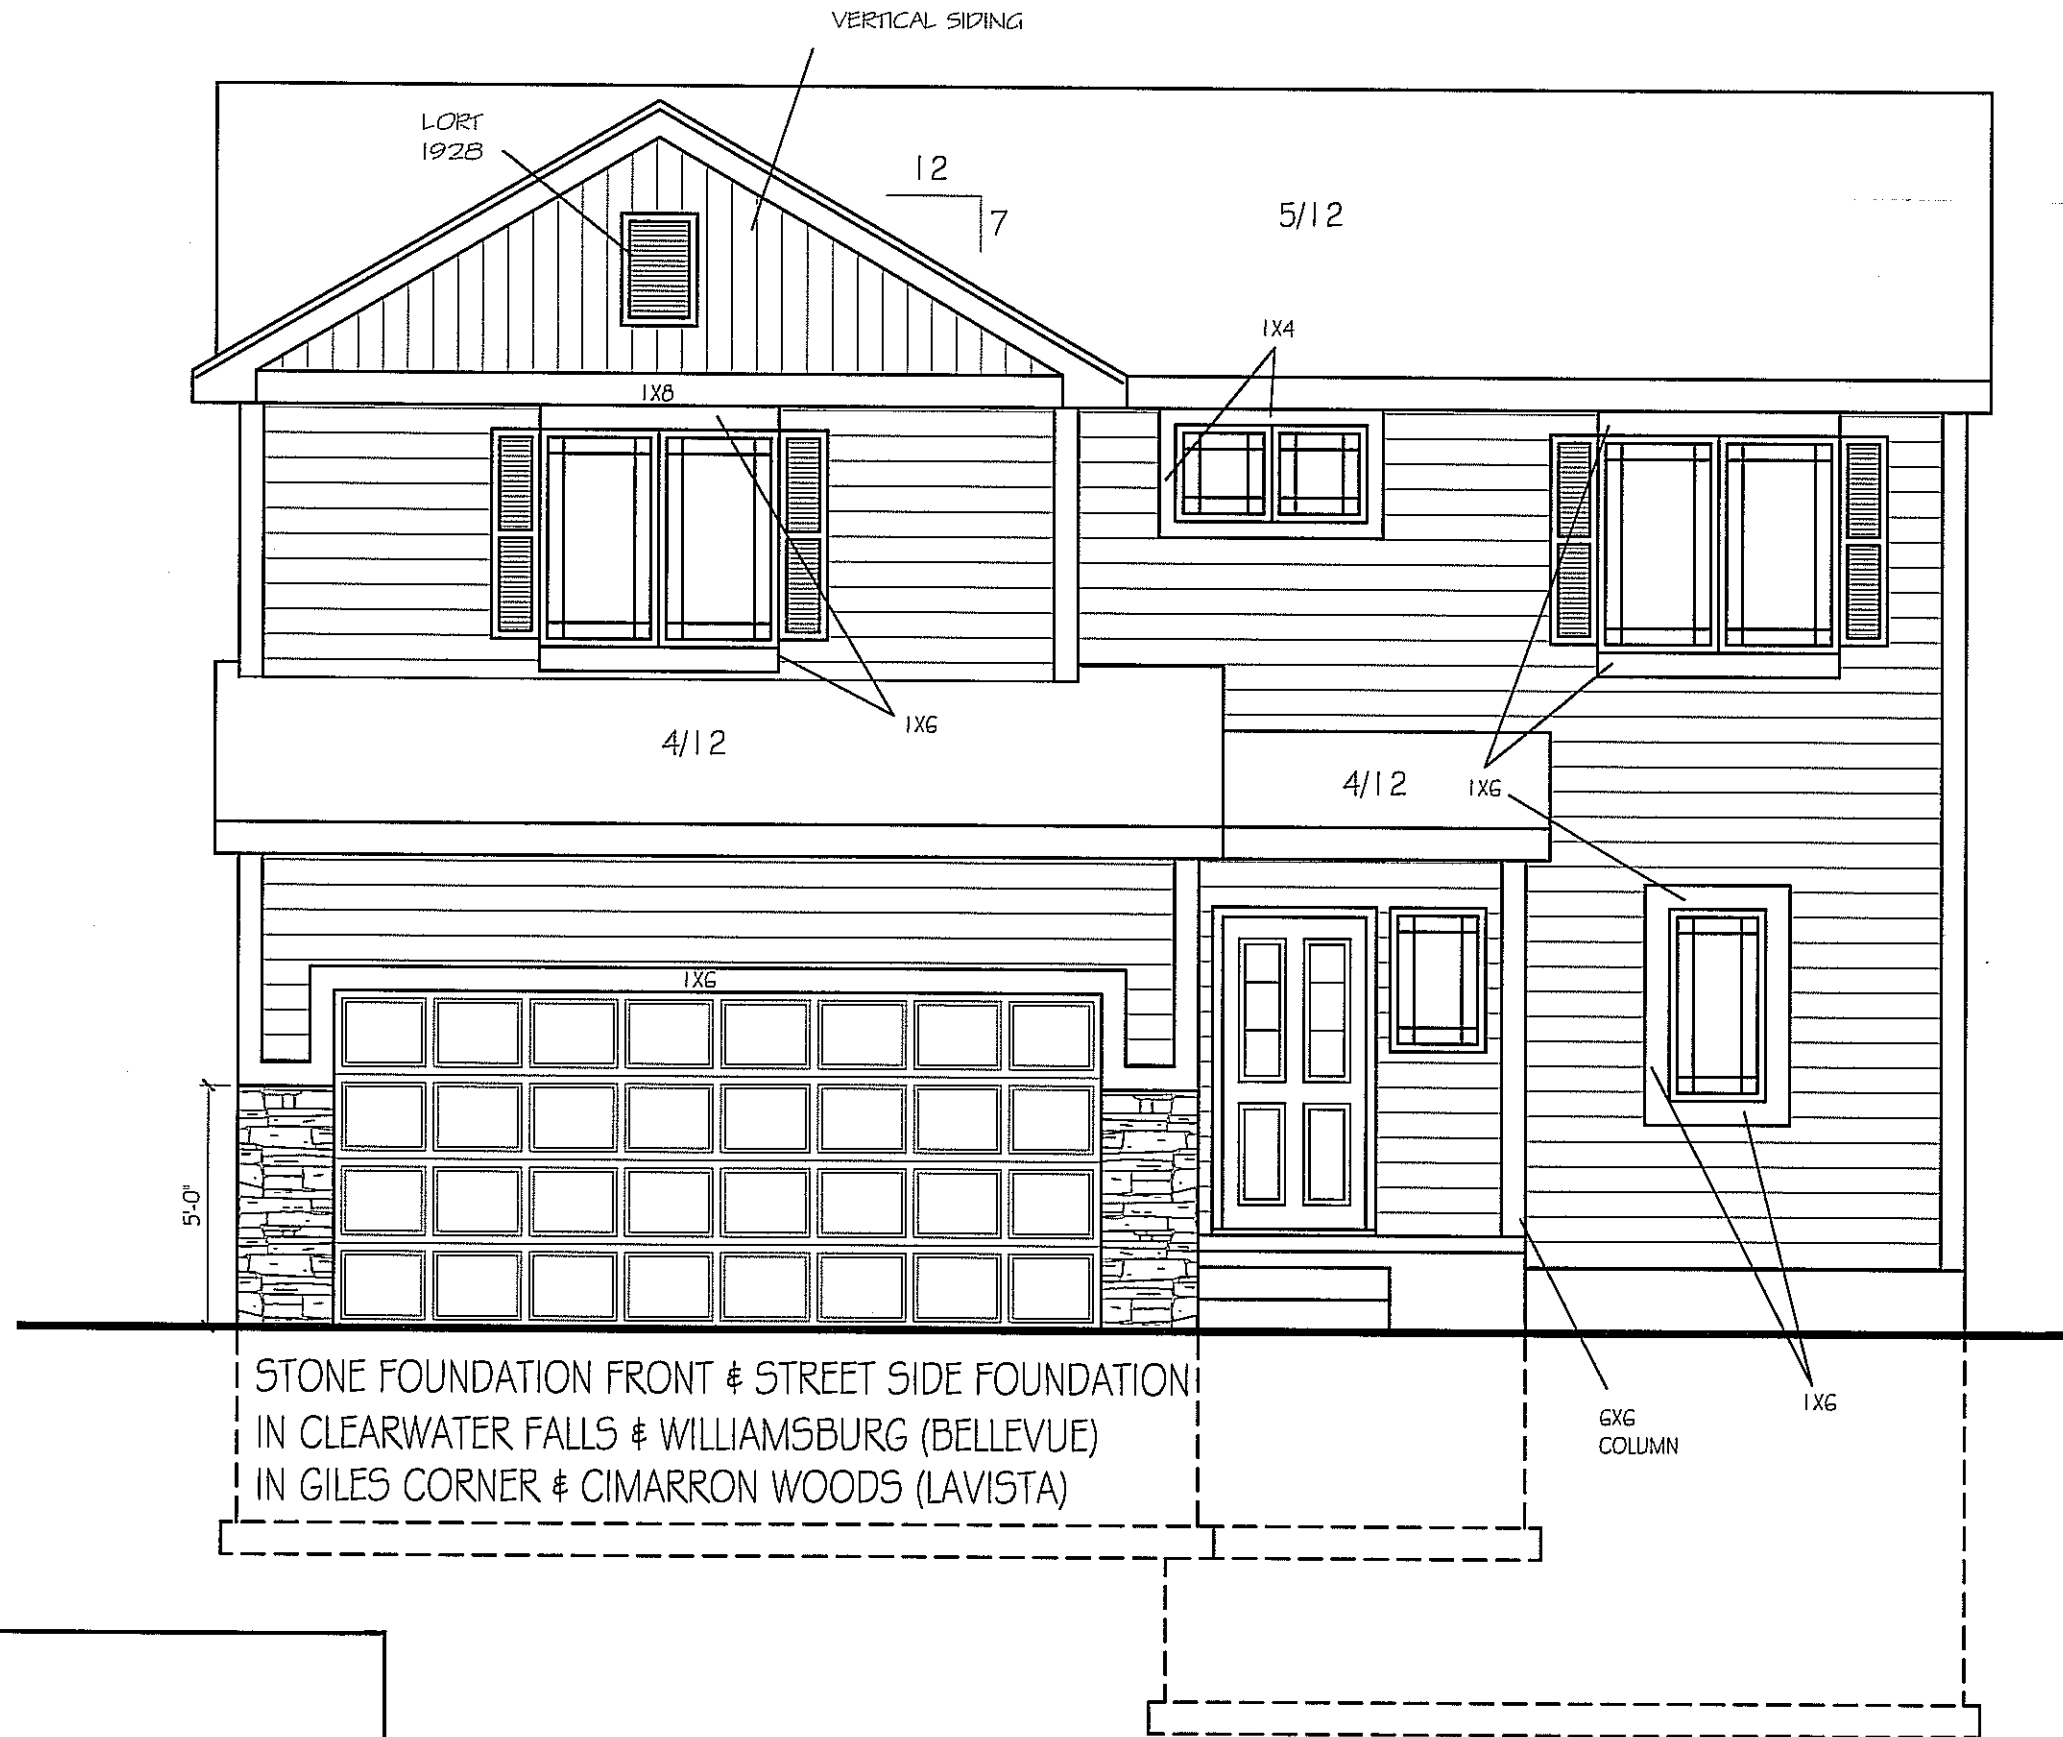

STONE FOUNDATION FRONT & STREET SIDE FOUNDATION  
 IN CLEARWATER FALLS & WILLIAMSBURG (BELLEVUE)  
 IN GILES CORNER & CIMARRON WOODS (LAVISTA)

- NOTE:
1. 7/16" HARDBOARD SIDING  
HORIZONTAL 6" O.C.
  2. 1X6 CORNER BOARDS @ FRONT

ELEV. #B

© CELEBRITY HOMES 2008 THESE DRAWINGS MAY NOT BE REPRODUCED IN ANY MANNER, EITHER IN WHOLE OR IN PART WITHOUT WRITTEN PERMISSION OF CELEBRITY HOMES.



FRONT ELEVATION  
 SCALE: 1/4" = 1'-0"


PLAN NAME:  
 CARMEL

REVISIONS:

SHEET:

1  
 6

-12/21/2010 10:23 AM I719 CARMEL 2-STORY.dwg

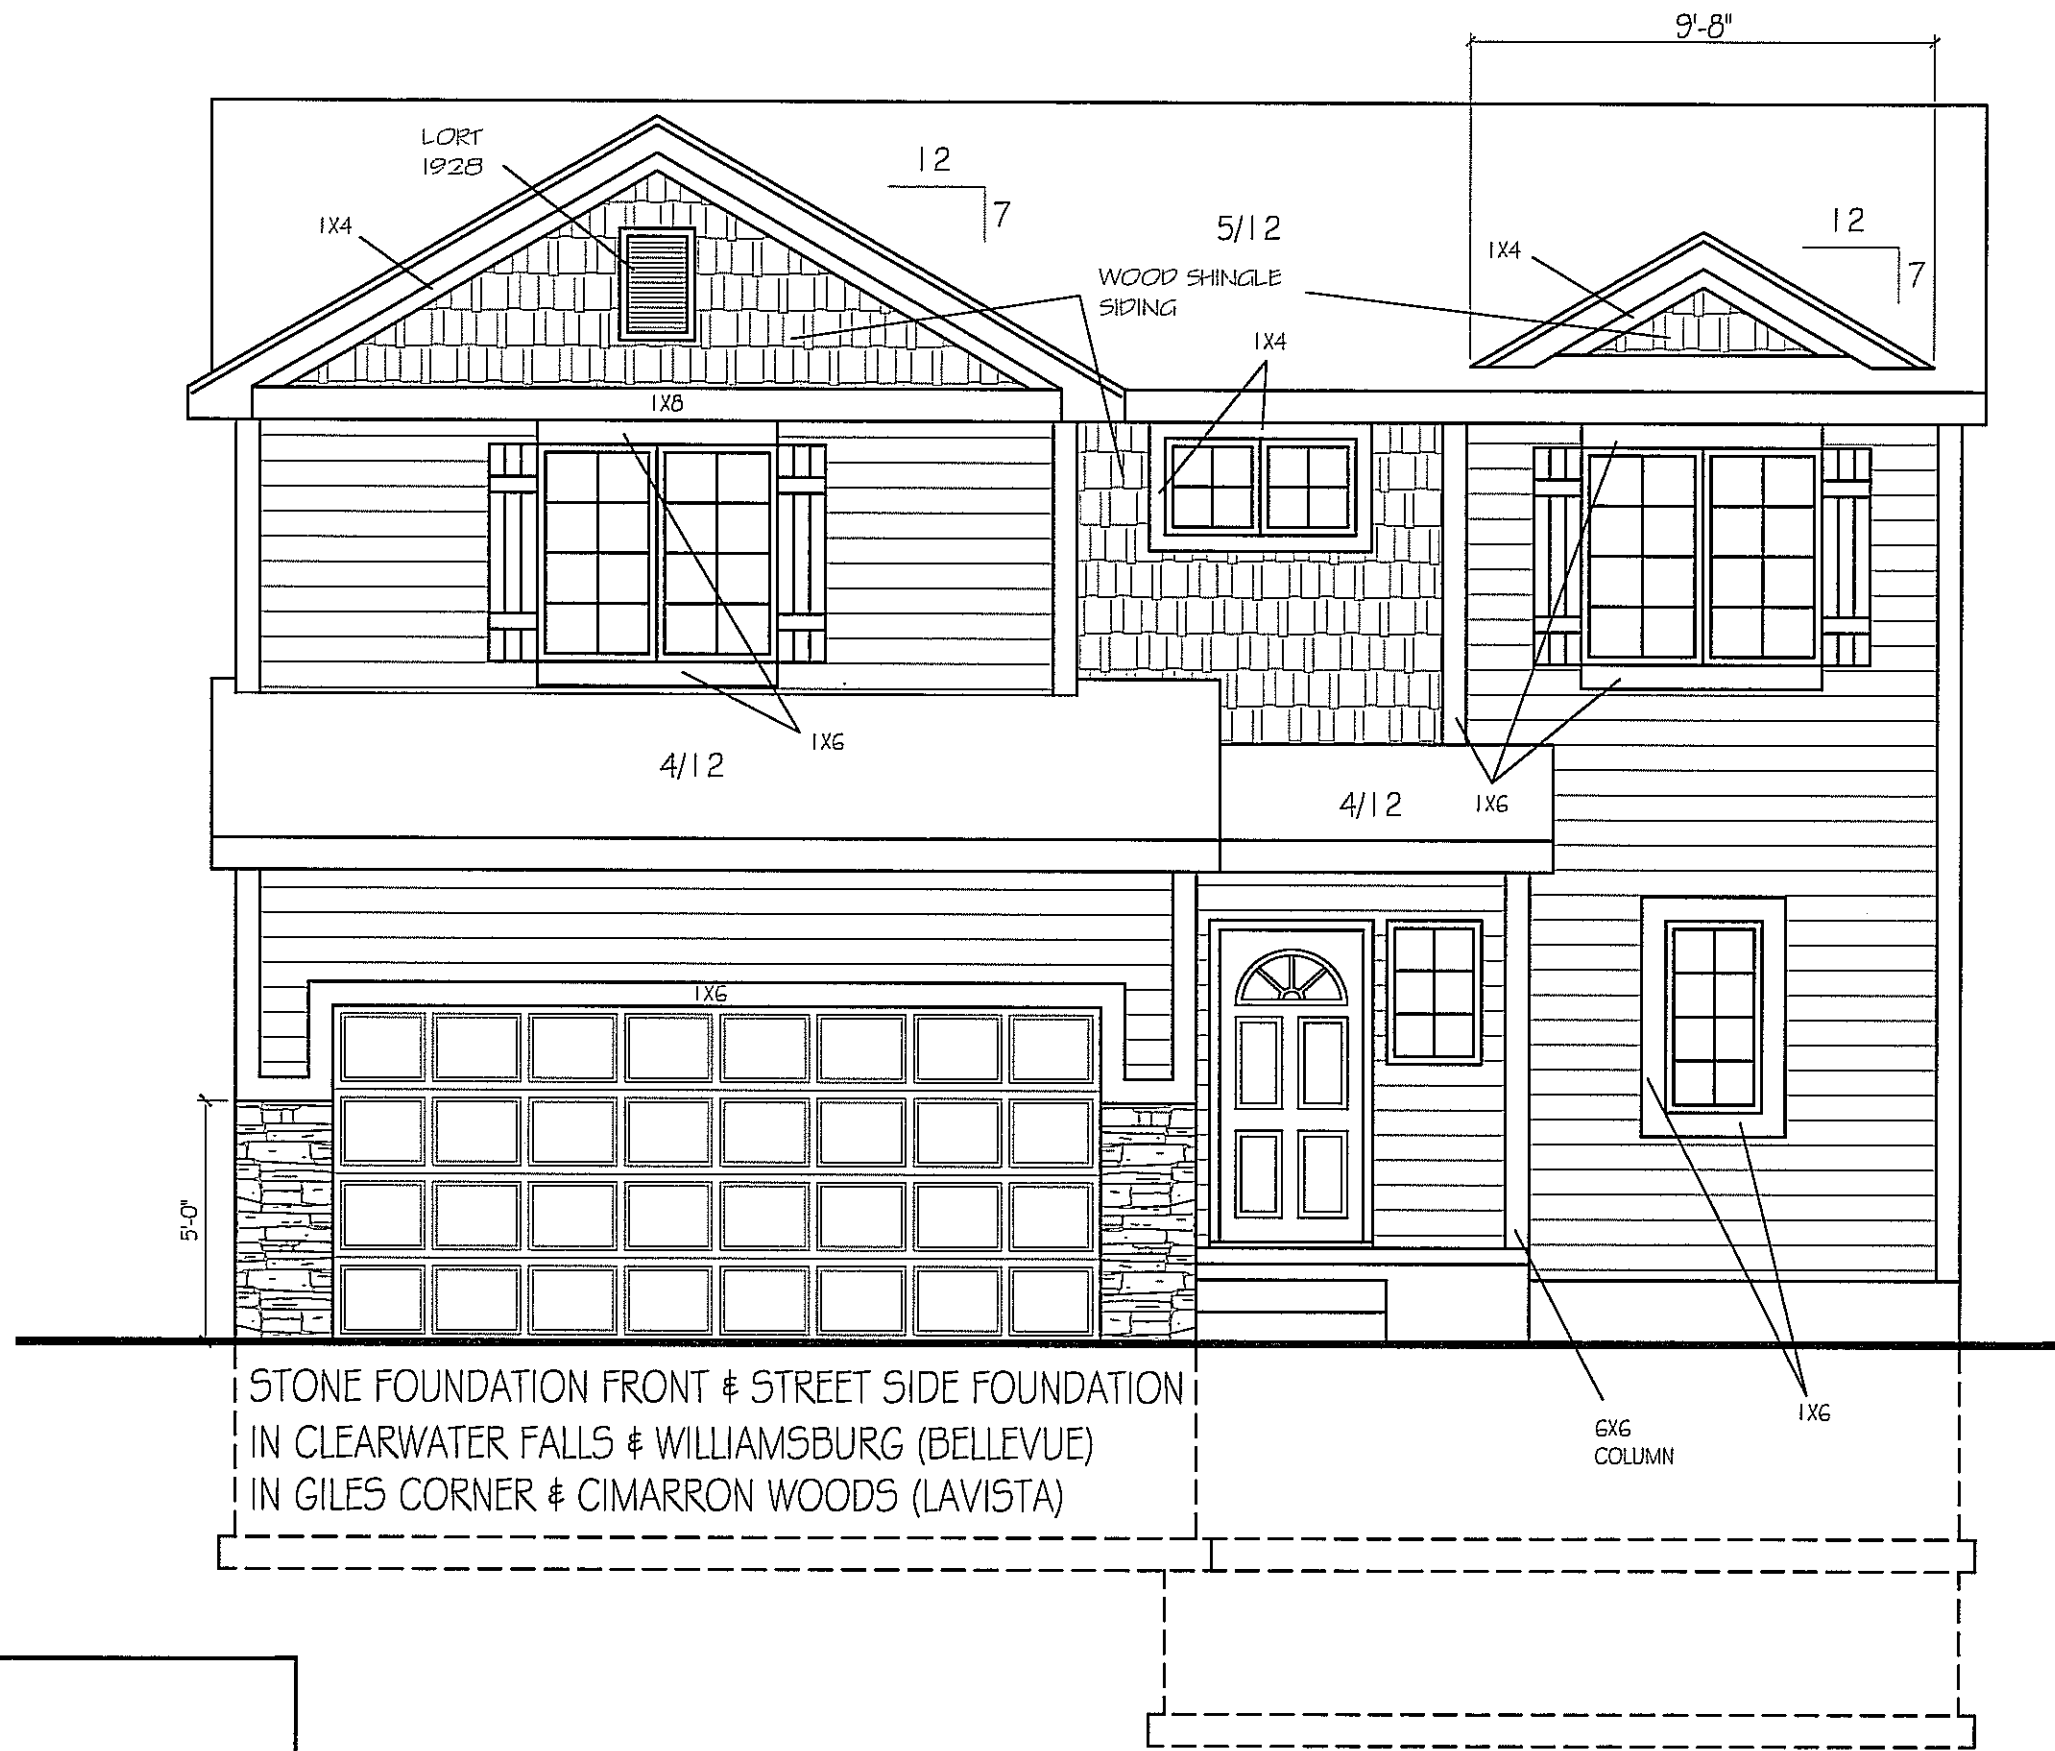

STONE FOUNDATION FRONT & STREET SIDE FOUNDATION  
 IN CLEARWATER FALLS & WILLIAMSBURG (BELLEVUE)  
 IN GILES CORNER & CIMARRON WOODS (LAVISTA)

ELEV. #C

NOTE:  
 1. 7/16" HARDBOARD SIDING  
 HORIZONTAL 6" O.C.  
 2. 1X6 CORNER BOARDS @ FRONT

© CELEBRITY HOMES 2008. THESE DRAWINGS MAY NOT BE REPRODUCED IN ANY MANNER, EITHER IN WHOLE OR IN PART WITHOUT WRITTEN PERMISSION OF CELEBRITY HOMES.

**CELEBRITY HOMES**  
 Homes ★ Villas ★ Townhomes

FRONT ELEVATION  
 SCALE: 1/4" = 1'-0"

PLAN NAME: CARMEL

C.C. 07/22/2009 10:51 AM I 631 CARMEL 2-STORY.dwg

REVISIONS:


SHEET: 1/6