

CELEBRITY

© CELEBRITY HOMES 2008. THESE DRAWINGS MAY NOT BE REPRODUCED IN ANY MANNER, EITHER IN WHOLE OR IN PART WITHOUT WRITTEN PERMISSION OF CELEBRITY HOMES.


FRONT ELEVATION A
SCALE: 1/4" = 1'-0"

PLAN NAME:
Santee LTD 08 A

REVISIONS:

SHEET:
6

-1/6/2009 1:54 PM I.05santee LTD A.dwg

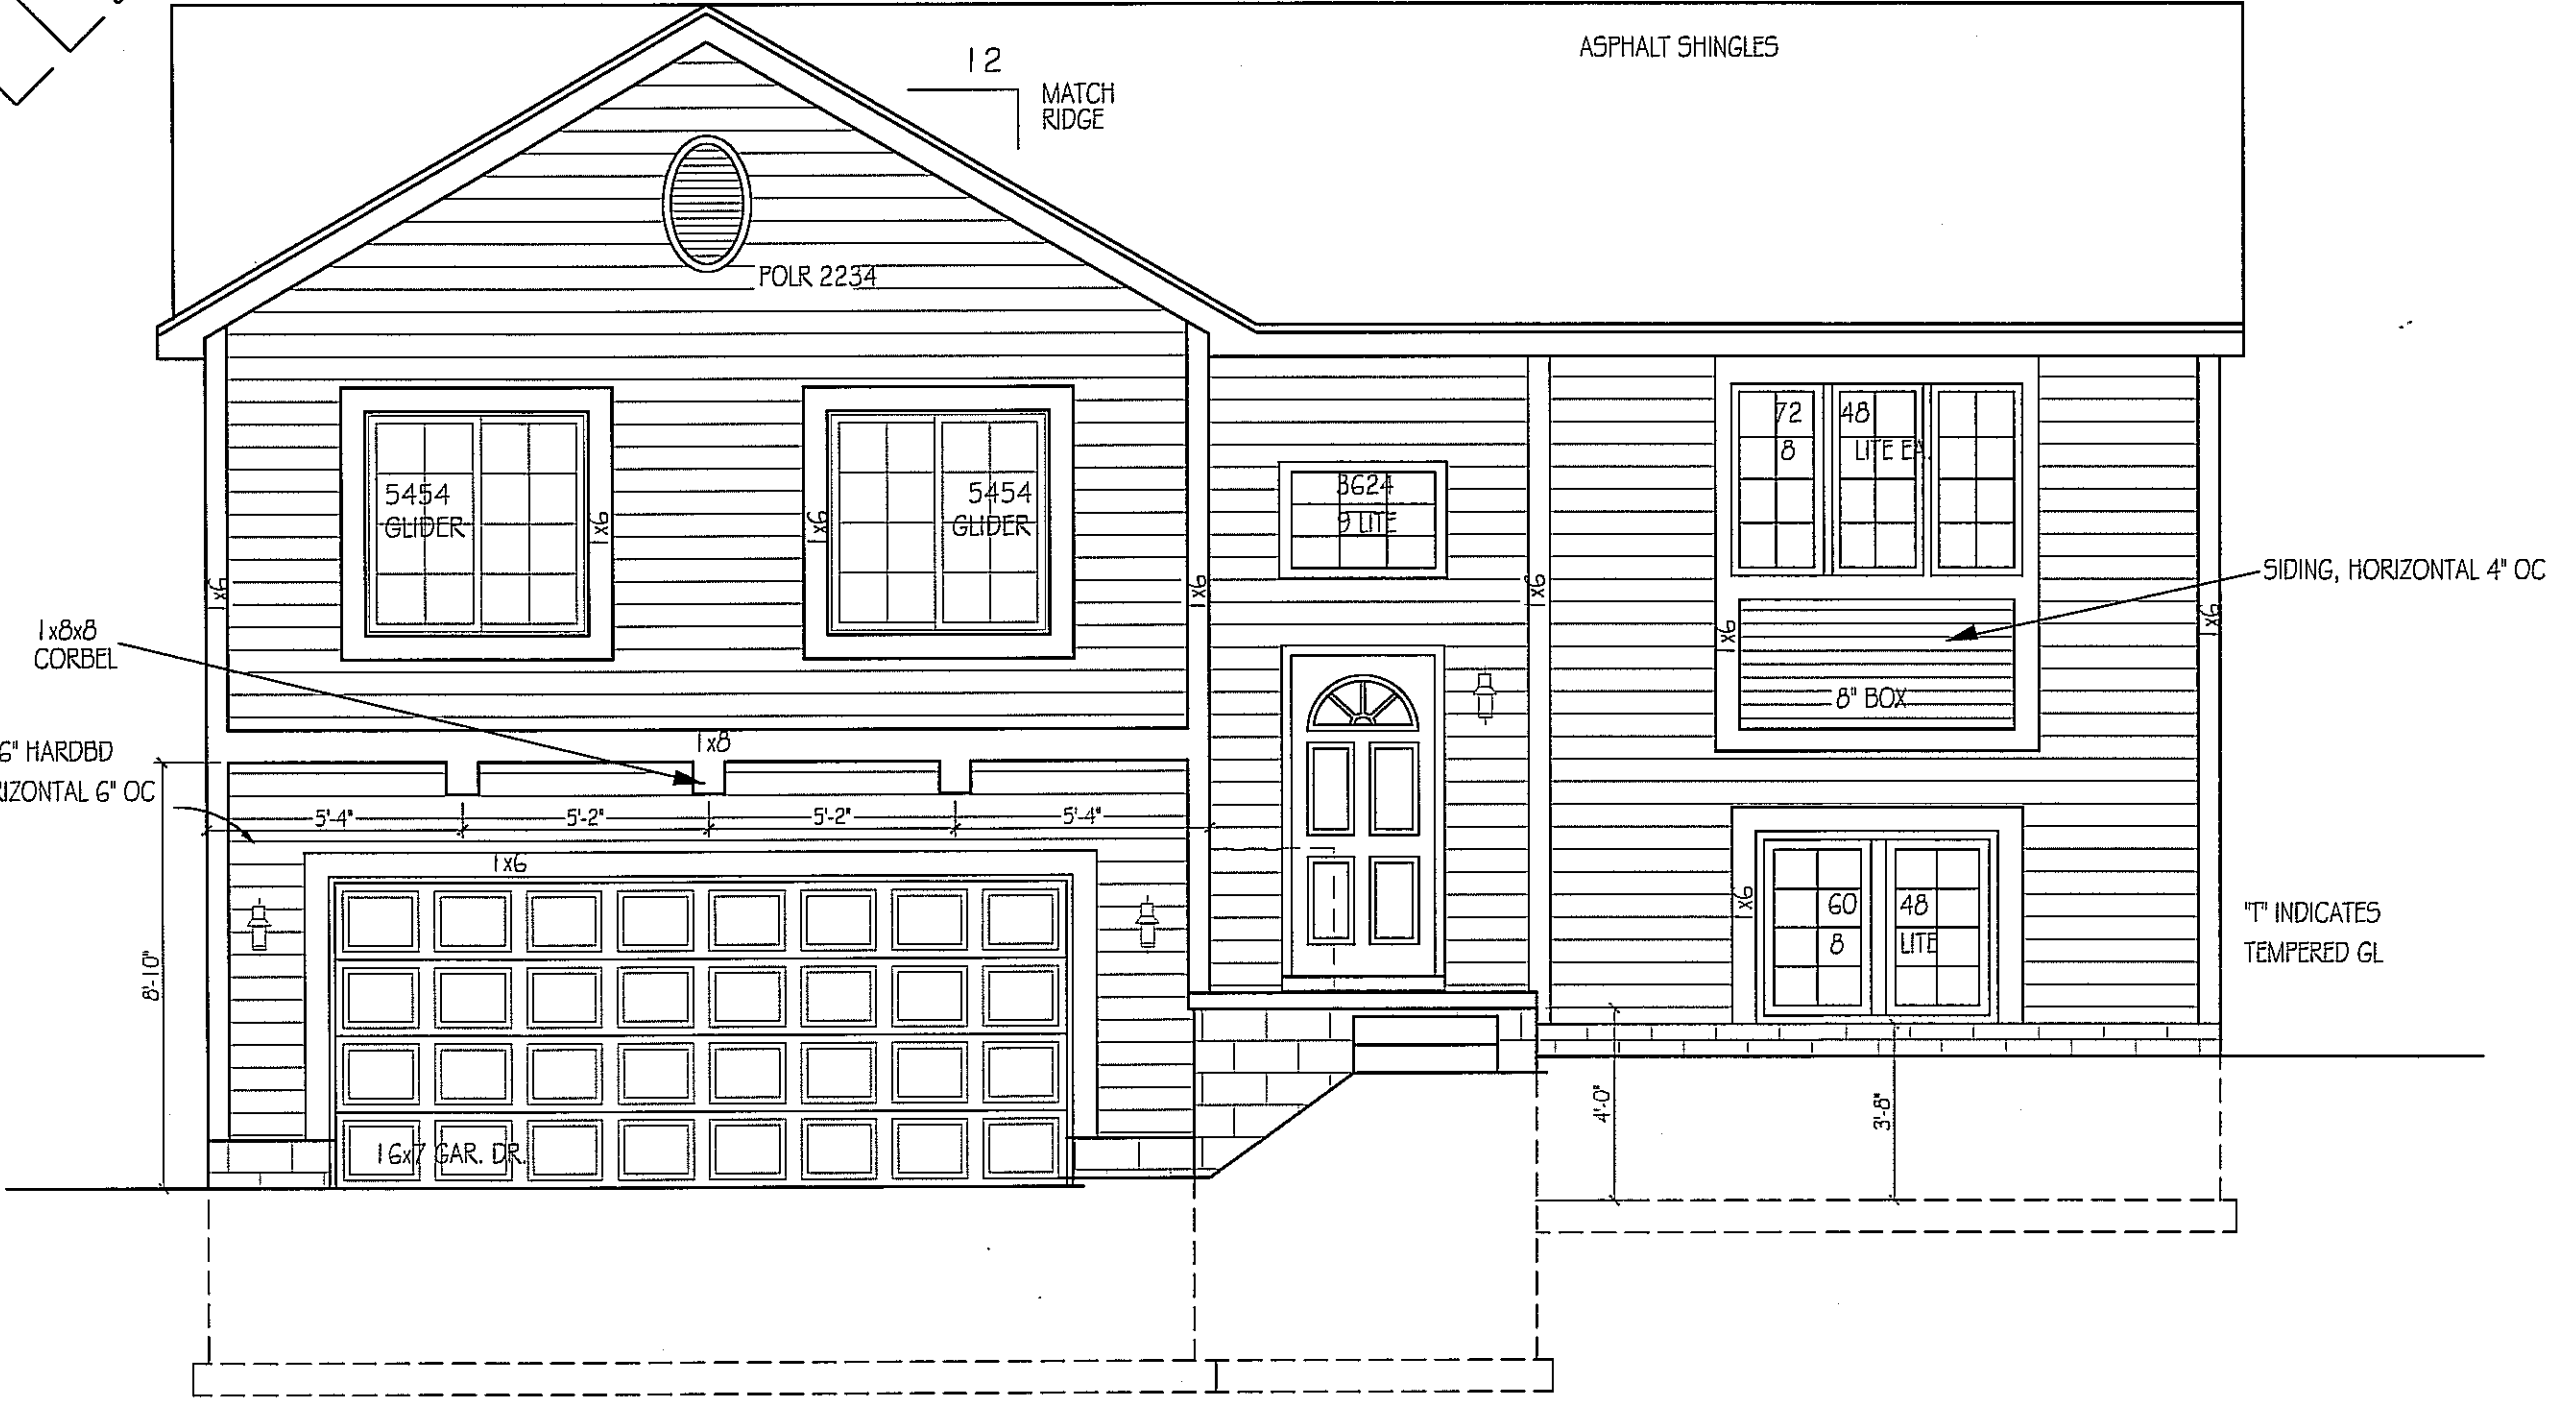

FRONT : 7/16" HARDBD SIDING, HORIZONTAL 6" OC

1x8x8 CORBEL

5'-4" 5'-2" 5'-2" 5'-4"

8'-10"

ASPHALT SHINGLES

12 MATCH RIDGE

POLR 2234

5454 GLIDER

5454 GLIDER

BG24 PLITE

72 48 8 LITE EA

8" BOX

60 48 8 LITE


SIDING, HORIZONTAL 4" OC

"I" INDICATES TEMPERED GL

4'-0"

3'-8"

CELEBRITY

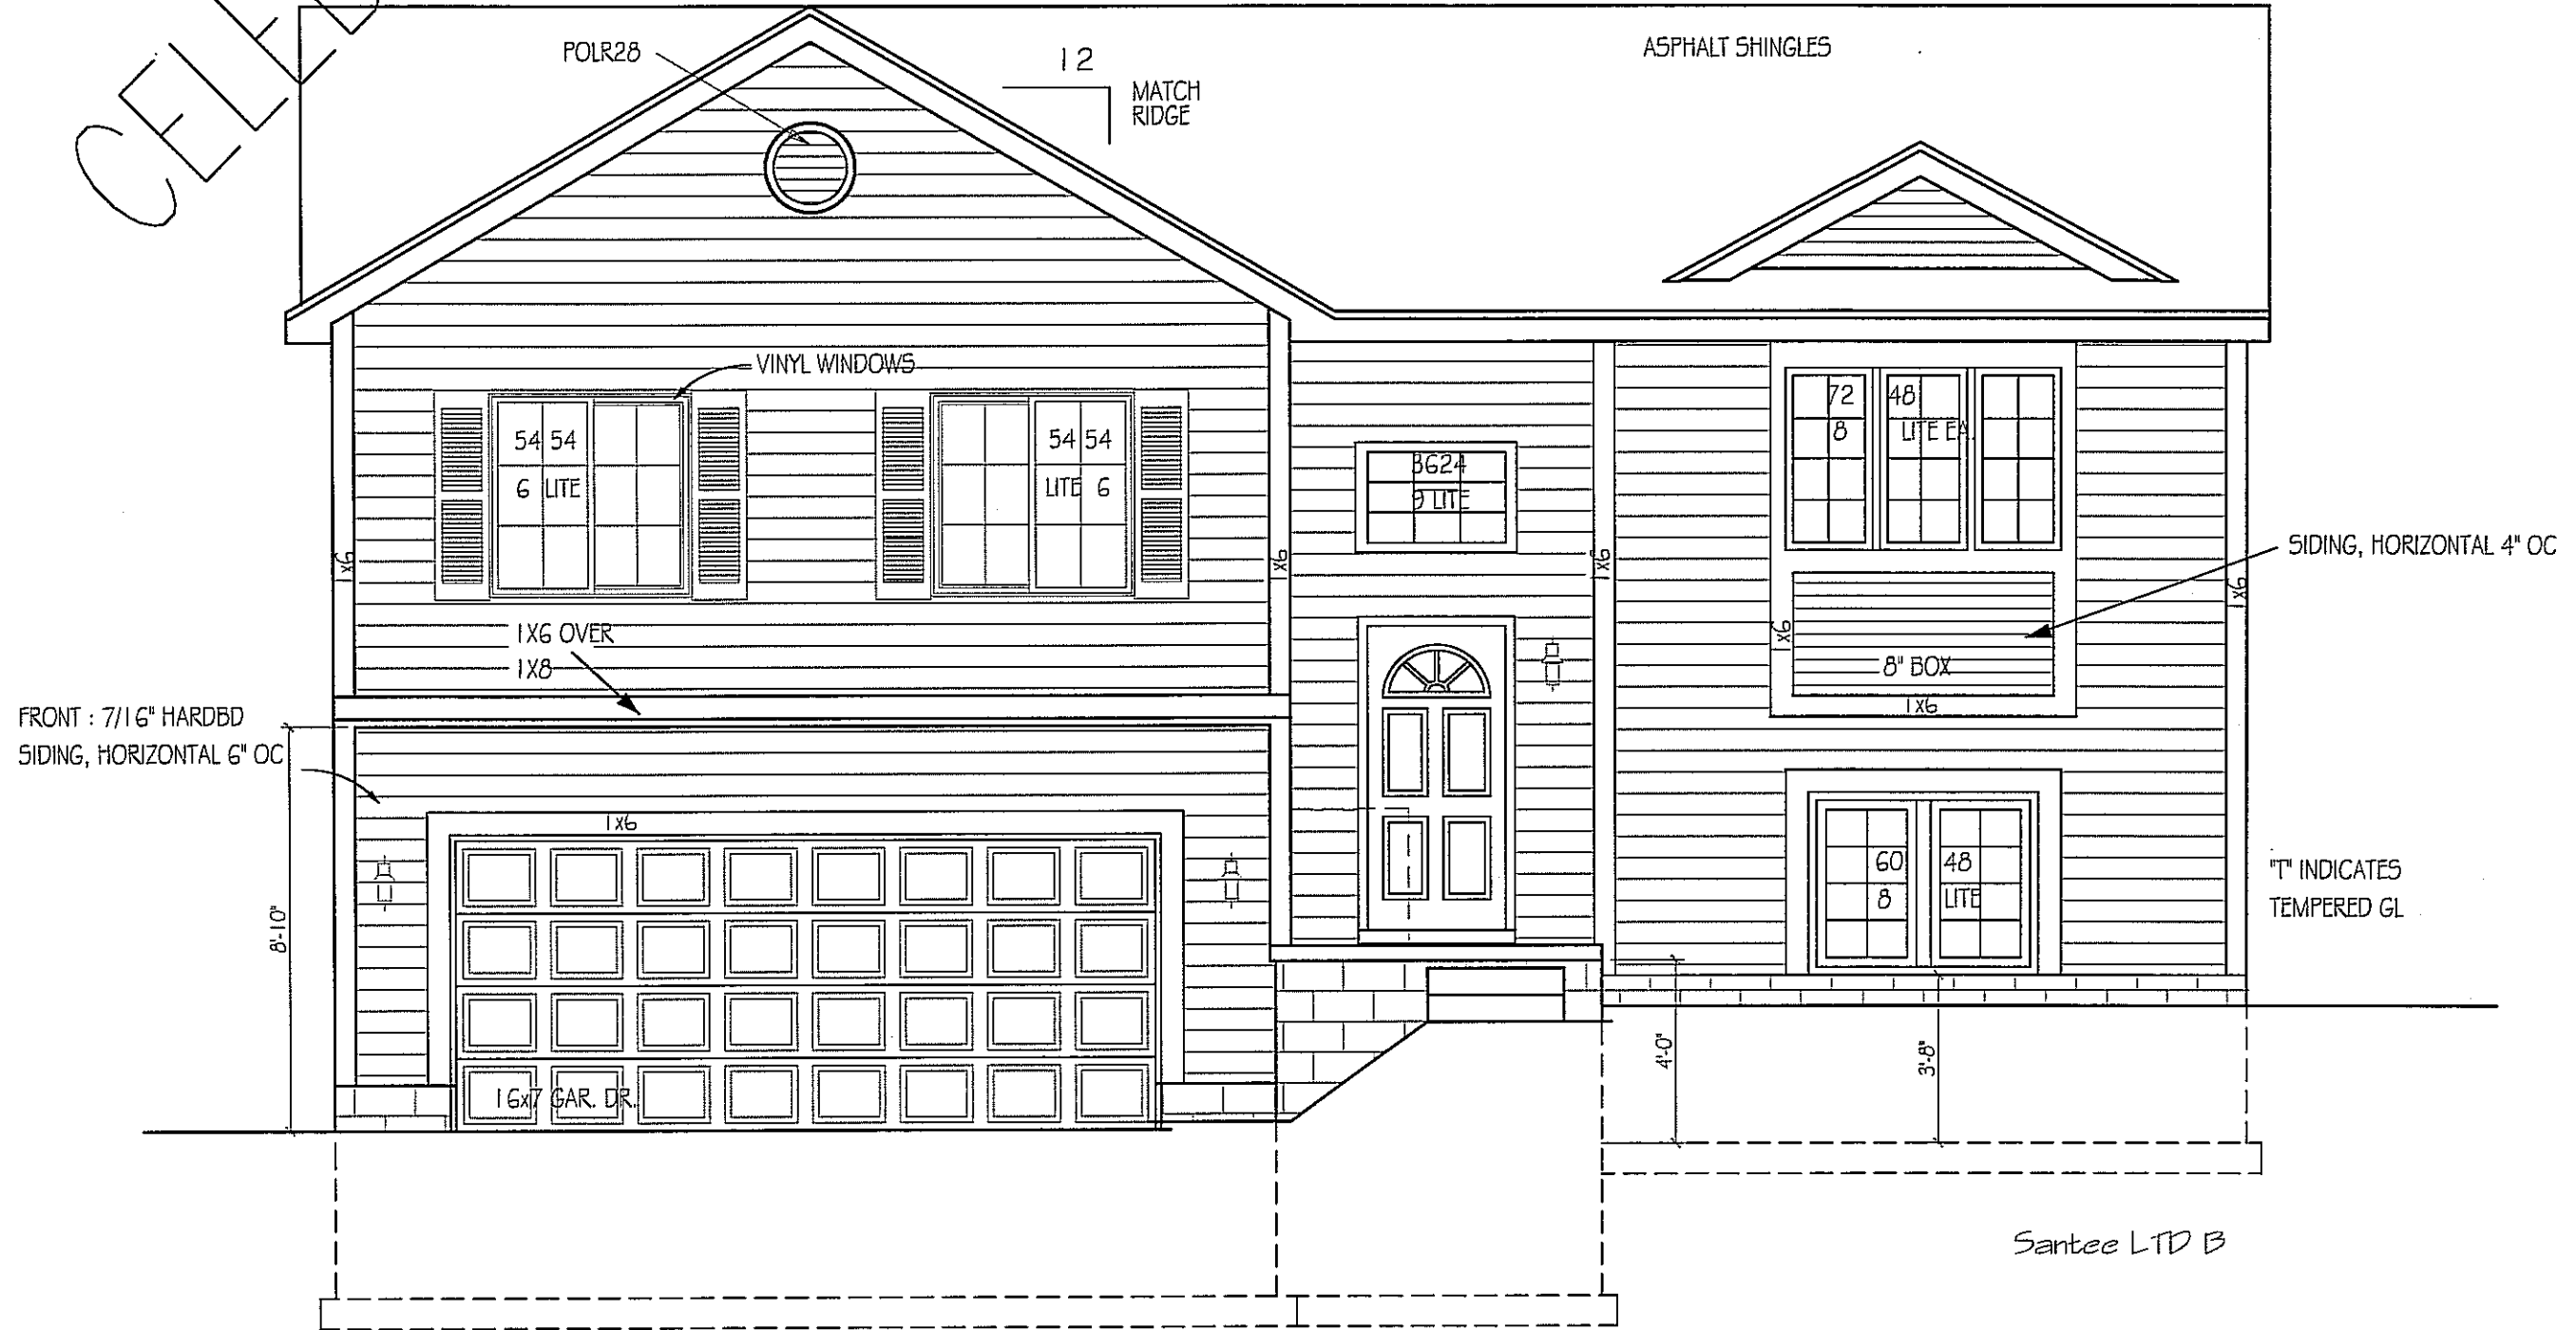

© CELEBRITY HOMES 2008. THESE DRAWINGS MAY NOT BE REPRODUCED IN ANY MANNER, EITHER IN WHOLE OR IN PART WITHOUT WRITTEN PERMISSION OF CELEBRITY HOMES.

PLAN NAME:
Santee LTD 08 B

FRONT ELEVATION
SCALE: 1/4" = 1'-0"


REVISIONS:

SHEET:
1


6

-1/6/2009 1:55 PM I.OSantee LTD B.dwg

Santee LTD B

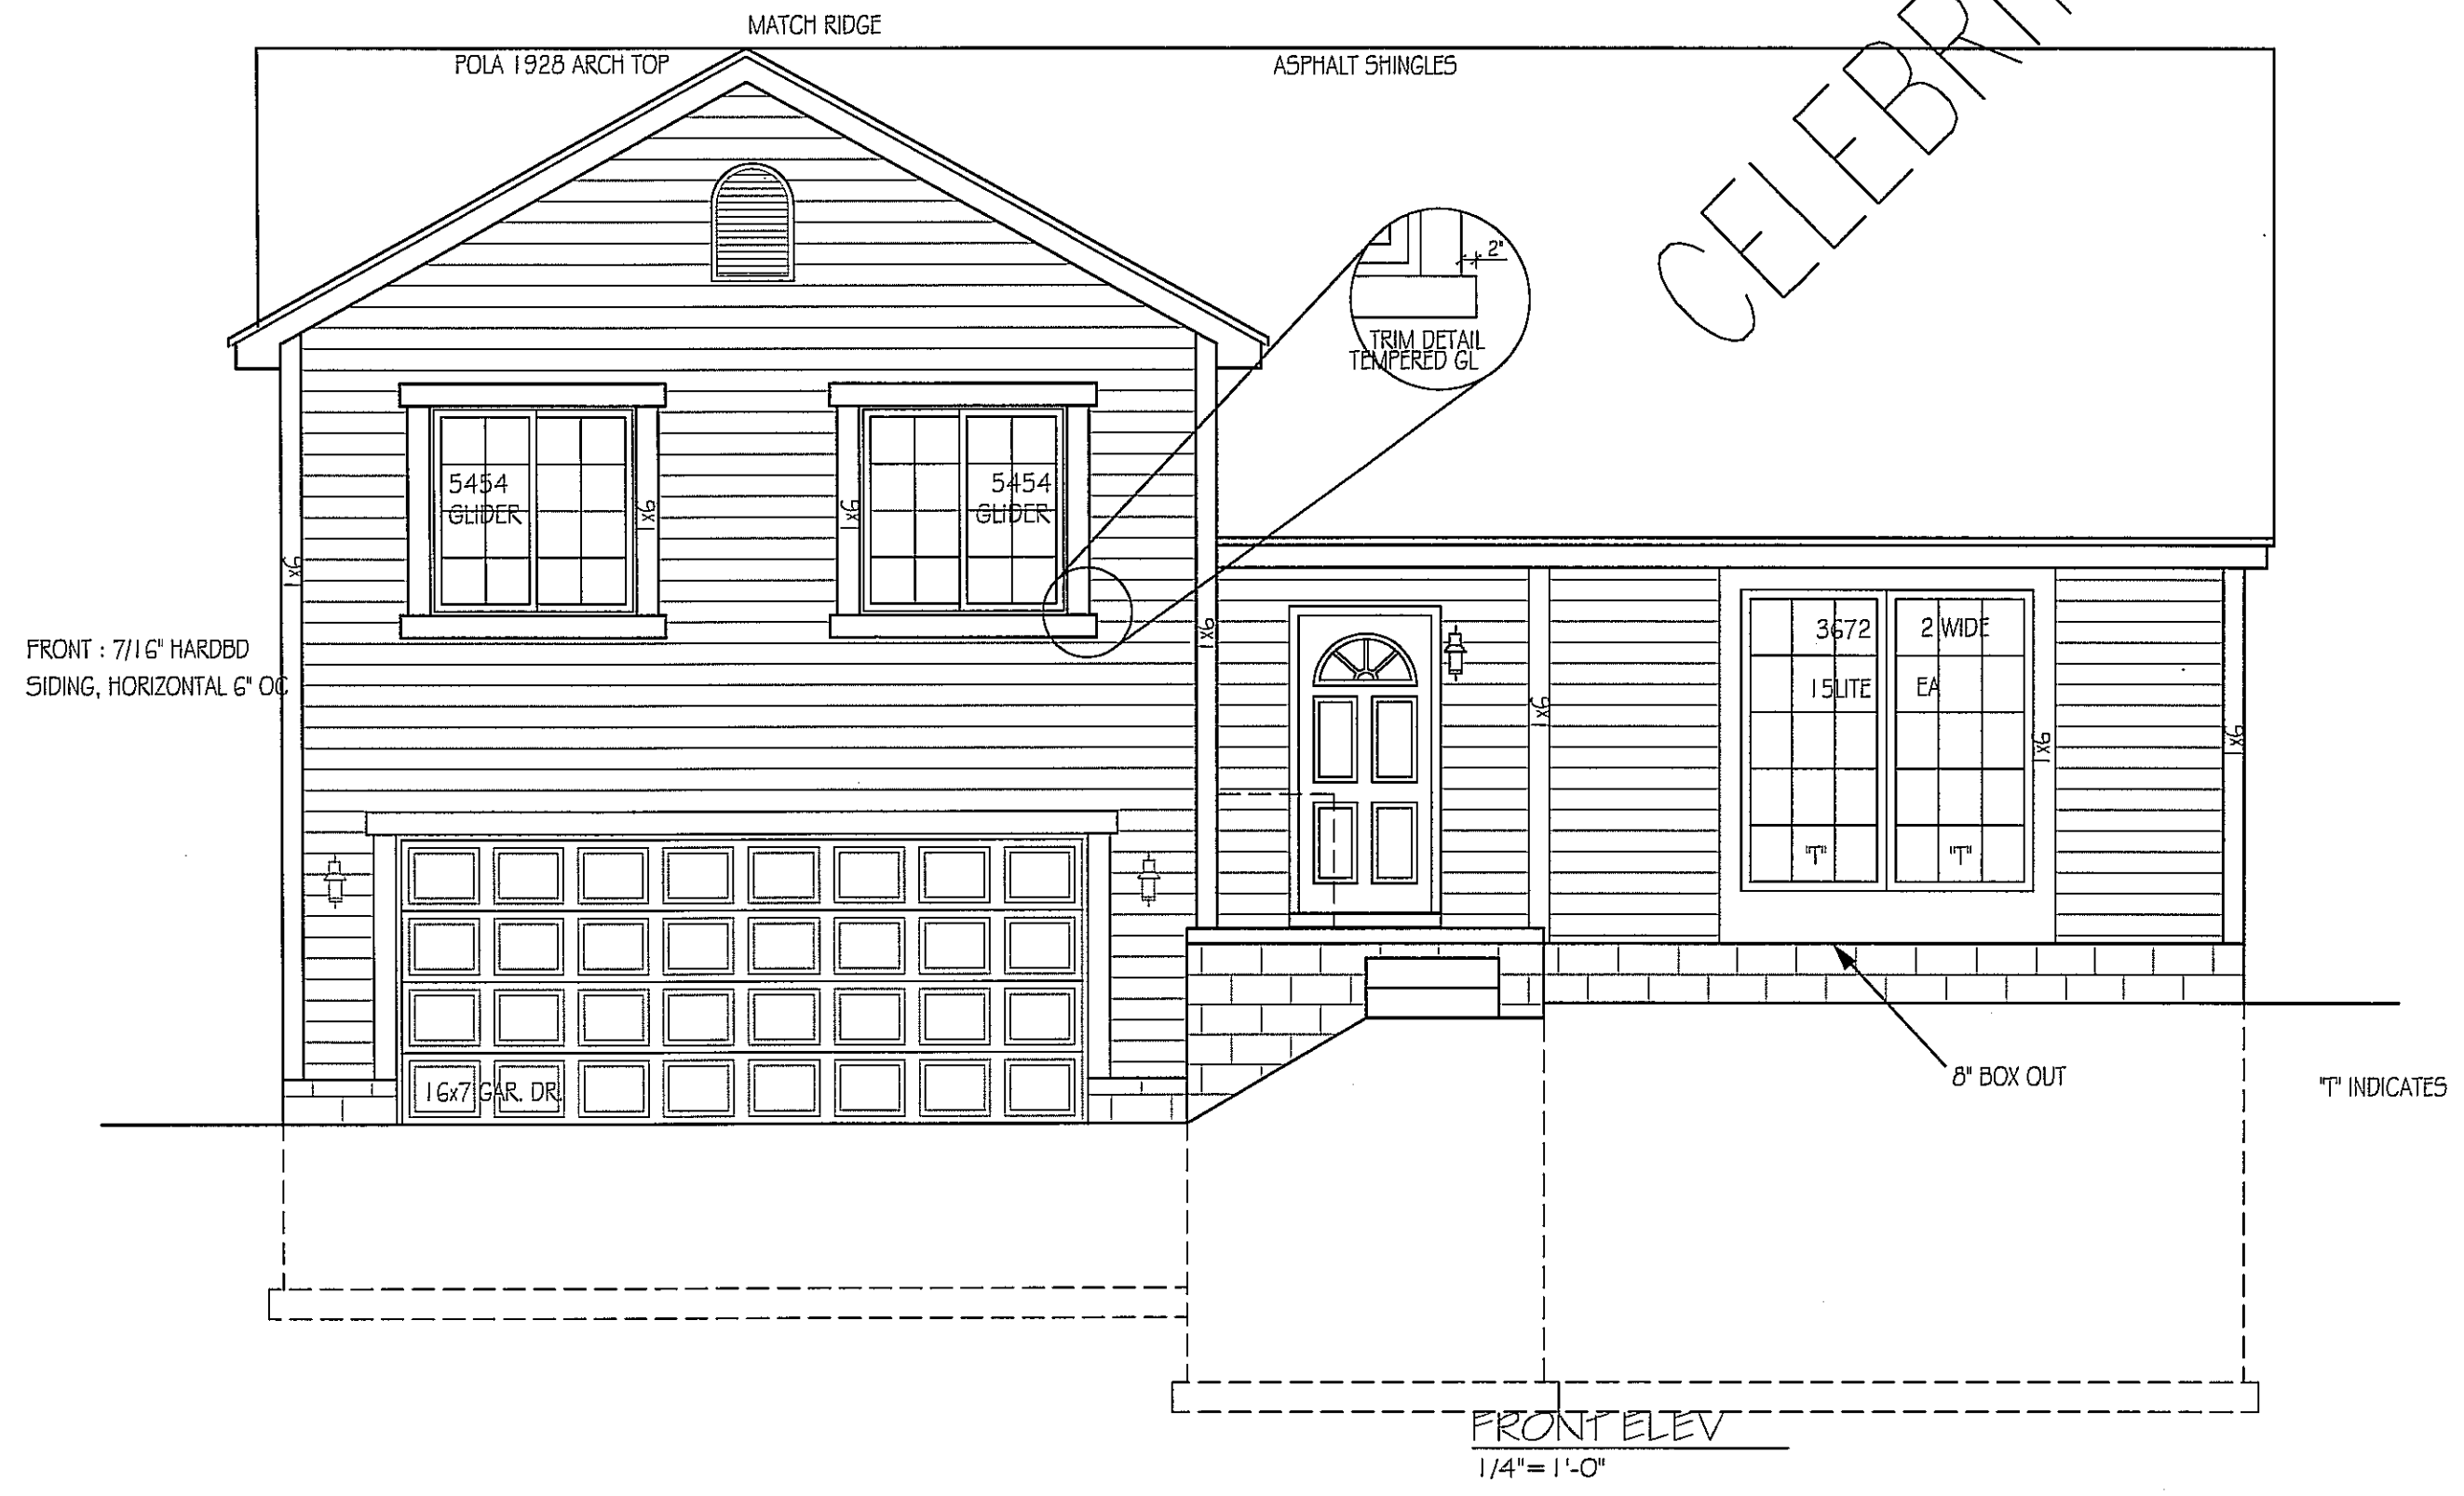

CELEBRITY

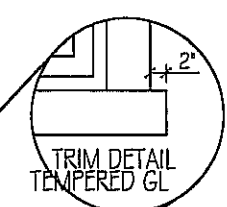

FRONT ELEVATION
SCALE: 1/4" = 1'-0"

PLAN NAME:
Tucson LTD 08 A

REVISIONS:

-1/6/2009 2:24 PM I.O.Tucson LTD A.dwg

SHEET:
1
6

FRONT ELEV
1/4" = 1'-0"


© CELEBRITY HOMES 2008. THESE DRAWINGS MAY NOT BE REPRODUCED IN ANY MANNER, EITHER IN WHOLE OR IN PART WITHOUT WRITTEN PERMISSION OF CELEBRITY HOMES.

FRONT ELEVATION
SCALE: 1/4" = 1'-0"

PLAN NAME:
Tucson LTD 08 B

REVISIONS:

SHEET:

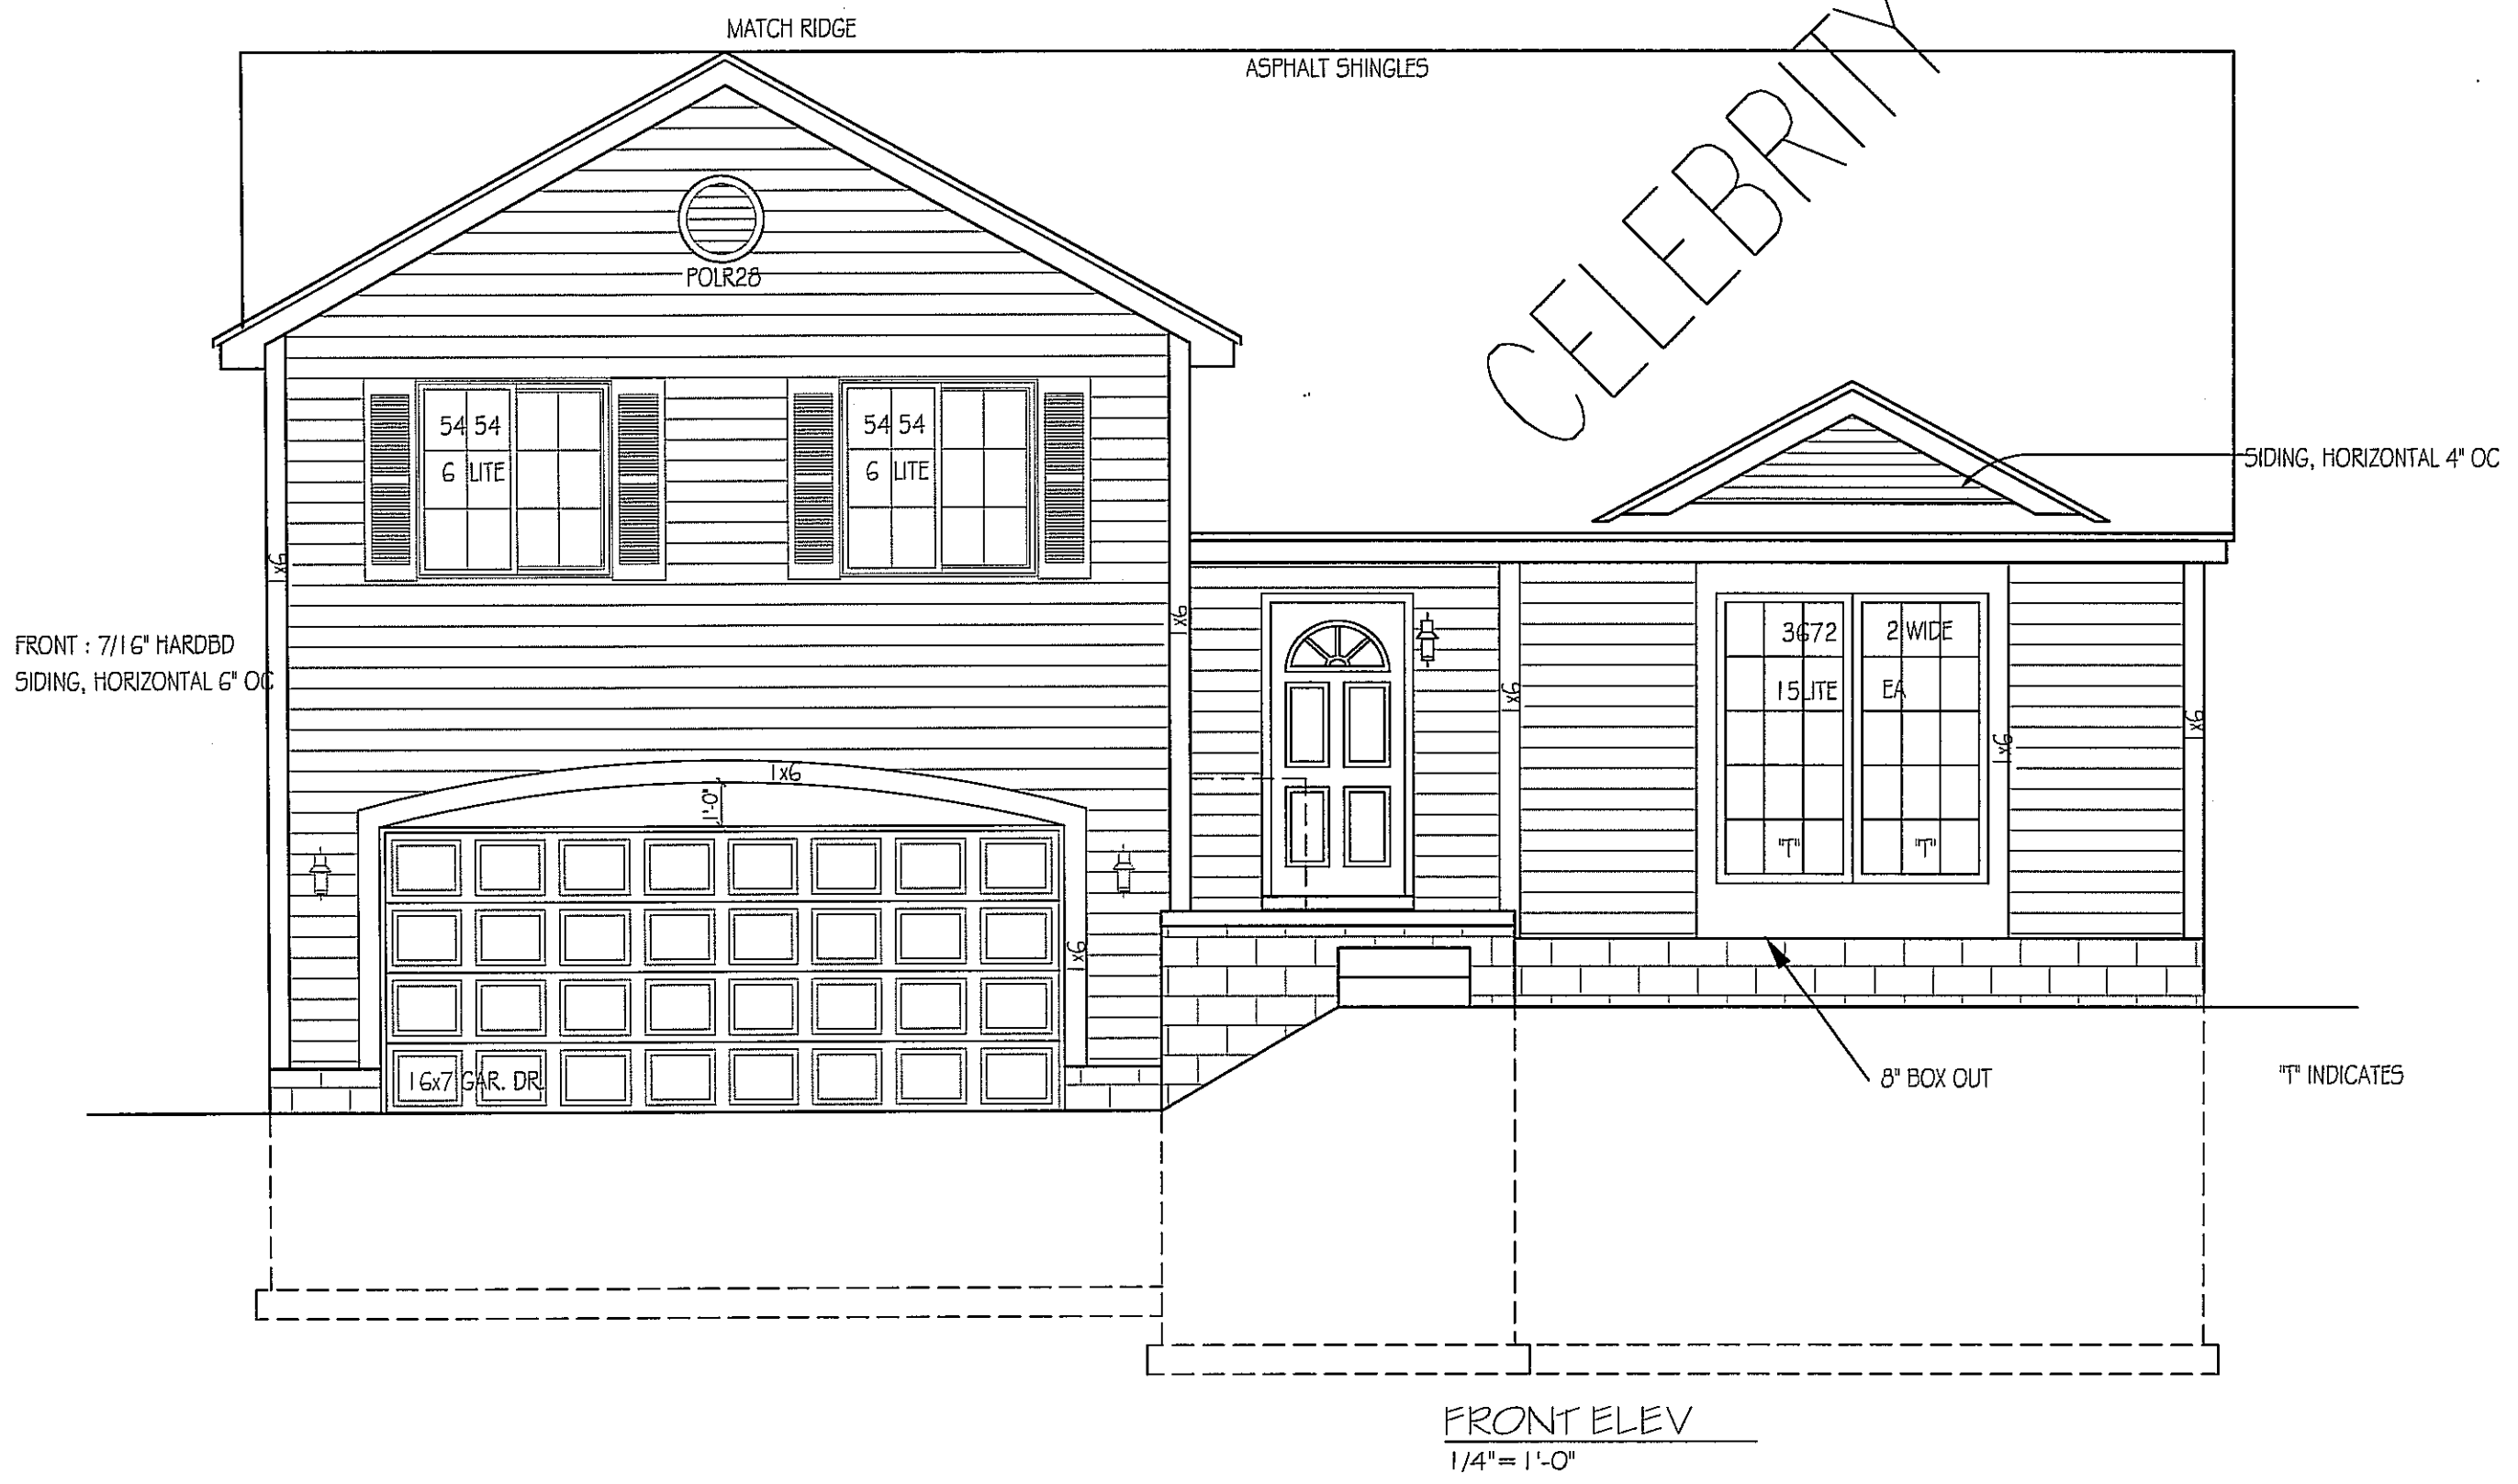

FRONT ELEV
1/4" = 1'-0"

© CELEBRITY HOMES 2008. THESE DRAWINGS MAY NOT BE REPRODUCED IN ANY MANNER, EITHER IN WHOLE OR IN PART WITHOUT WRITTEN PERMISSION OF CELEBRITY HOMES.

FRONT ELEVATION
SCALE: 1/4" = 1'-0"


PLAN NAME:
Aurora LTD 08 A

-1/6/2009 2:41 PM I.OAurora LTD A.dwg

REVISIONS:

SHEET:

1
6

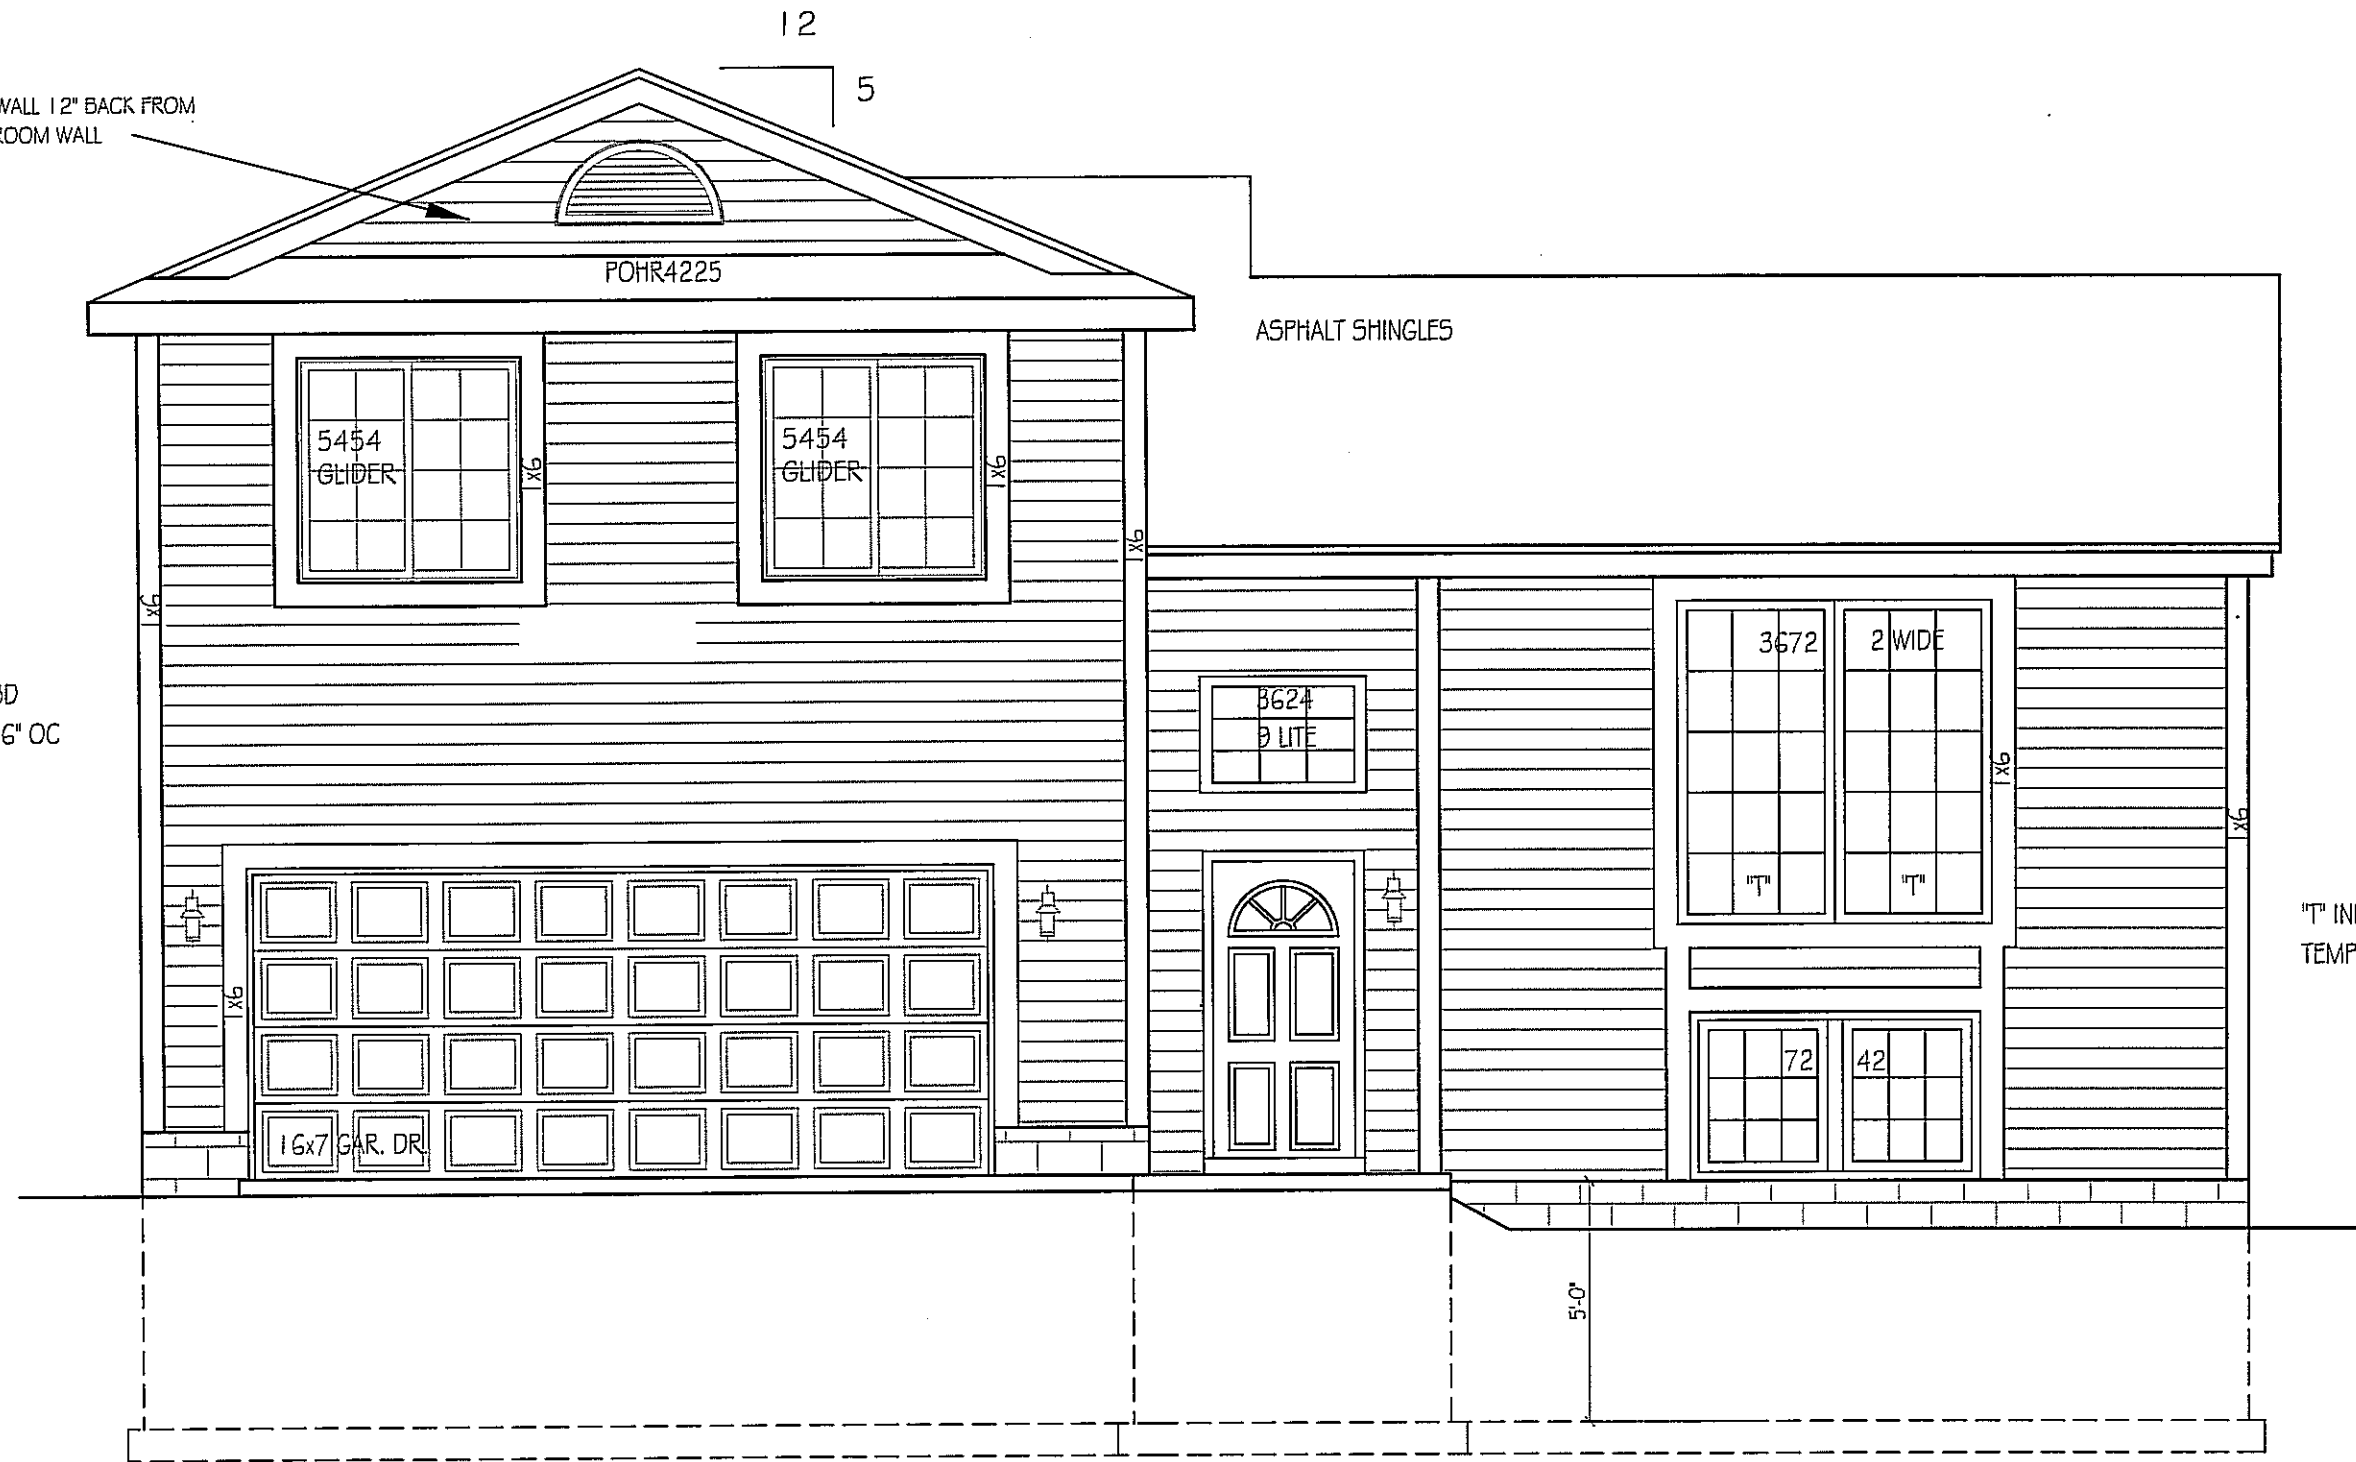

FRONT : 7/16" HARDBD
SIDING, HORIZONTAL 6" OC

"T" INDICATES
TEMPERED GL

5'-0"

CELEBRITY

© CELEBRITY HOMES 2008. THESE DRAWINGS MAY NOT BE REPRODUCED IN ANY MANNER, EITHER IN WHOLE OR IN PART WITHOUT WRITTEN PERMISSION OF CELEBRITY HOMES.


FRONT ELEVATION
SCALE: 1/4" = 1'-0"

PLAN NAME:
Aurora LTD 08 B

REVISIONS:

SHEET:

-1/6/2009 2:41 PM | .OAurora LTD B.dwg

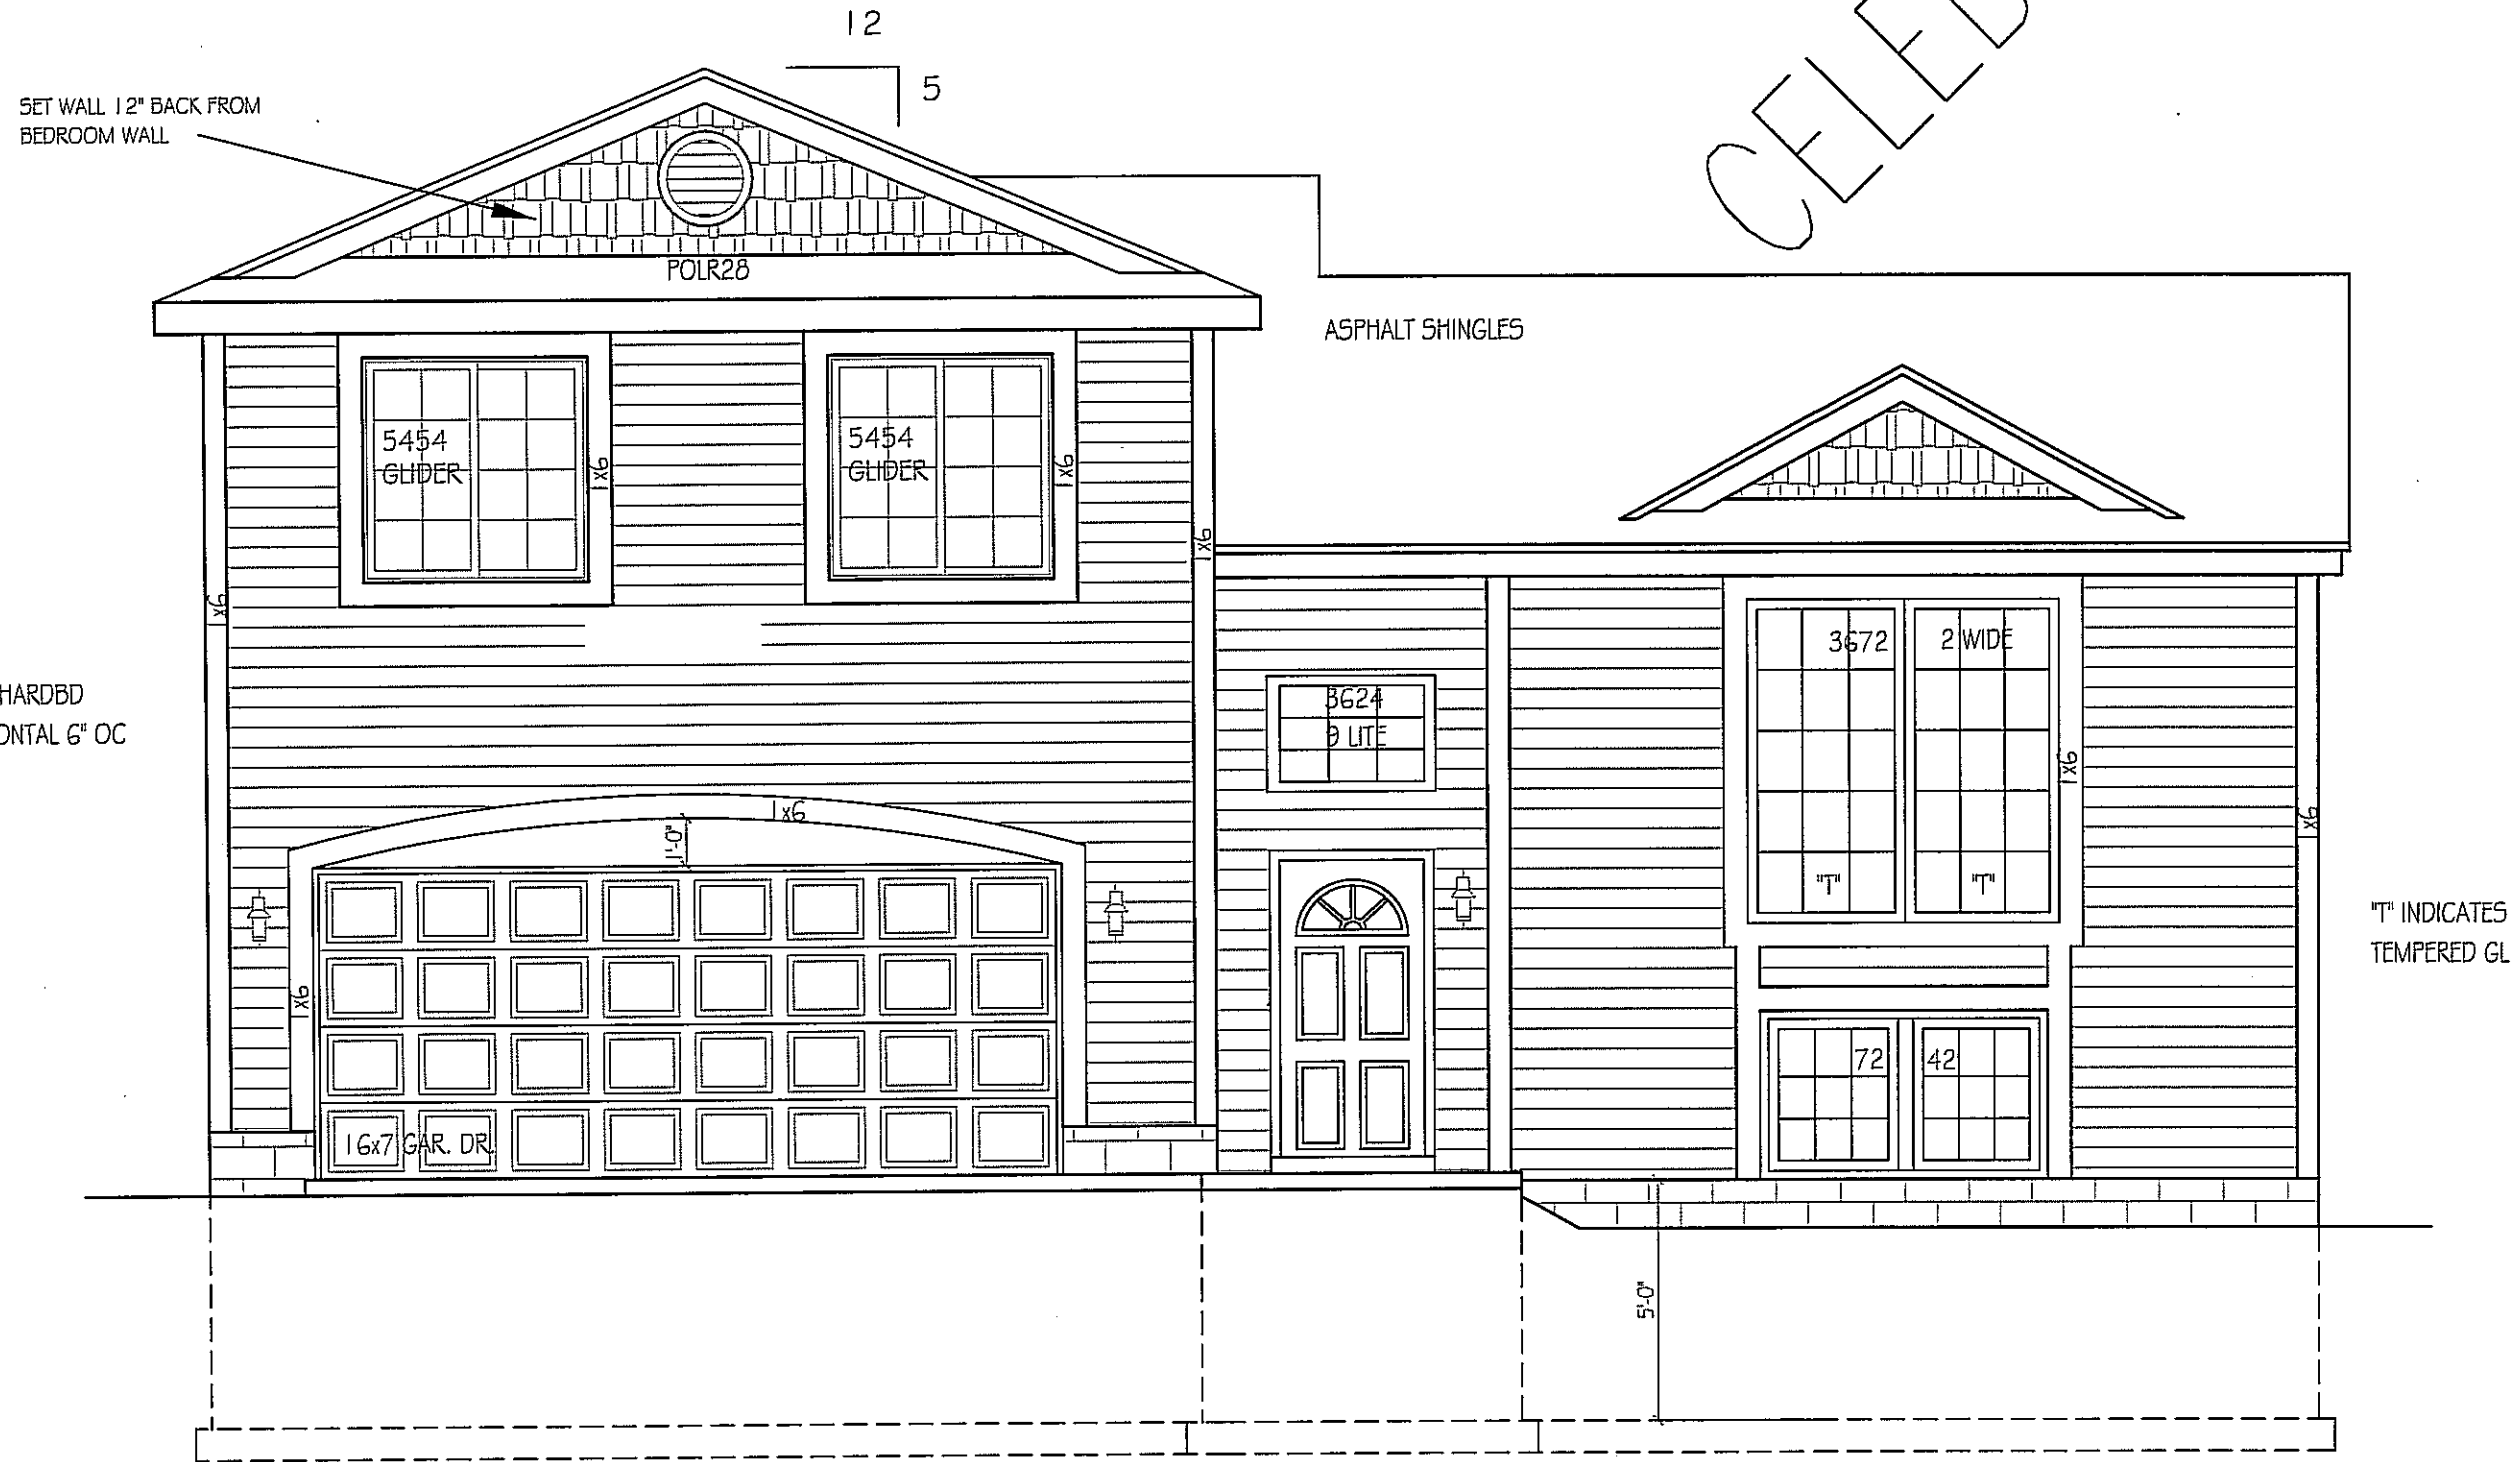


SET WALL 12" BACK FROM
BEDROOM WALL

FRONT : 7/16" HARDBD
SIDING, HORIZONTAL 6" OC

"T" INDICATES
TEMPERED GL

CELEBRITY

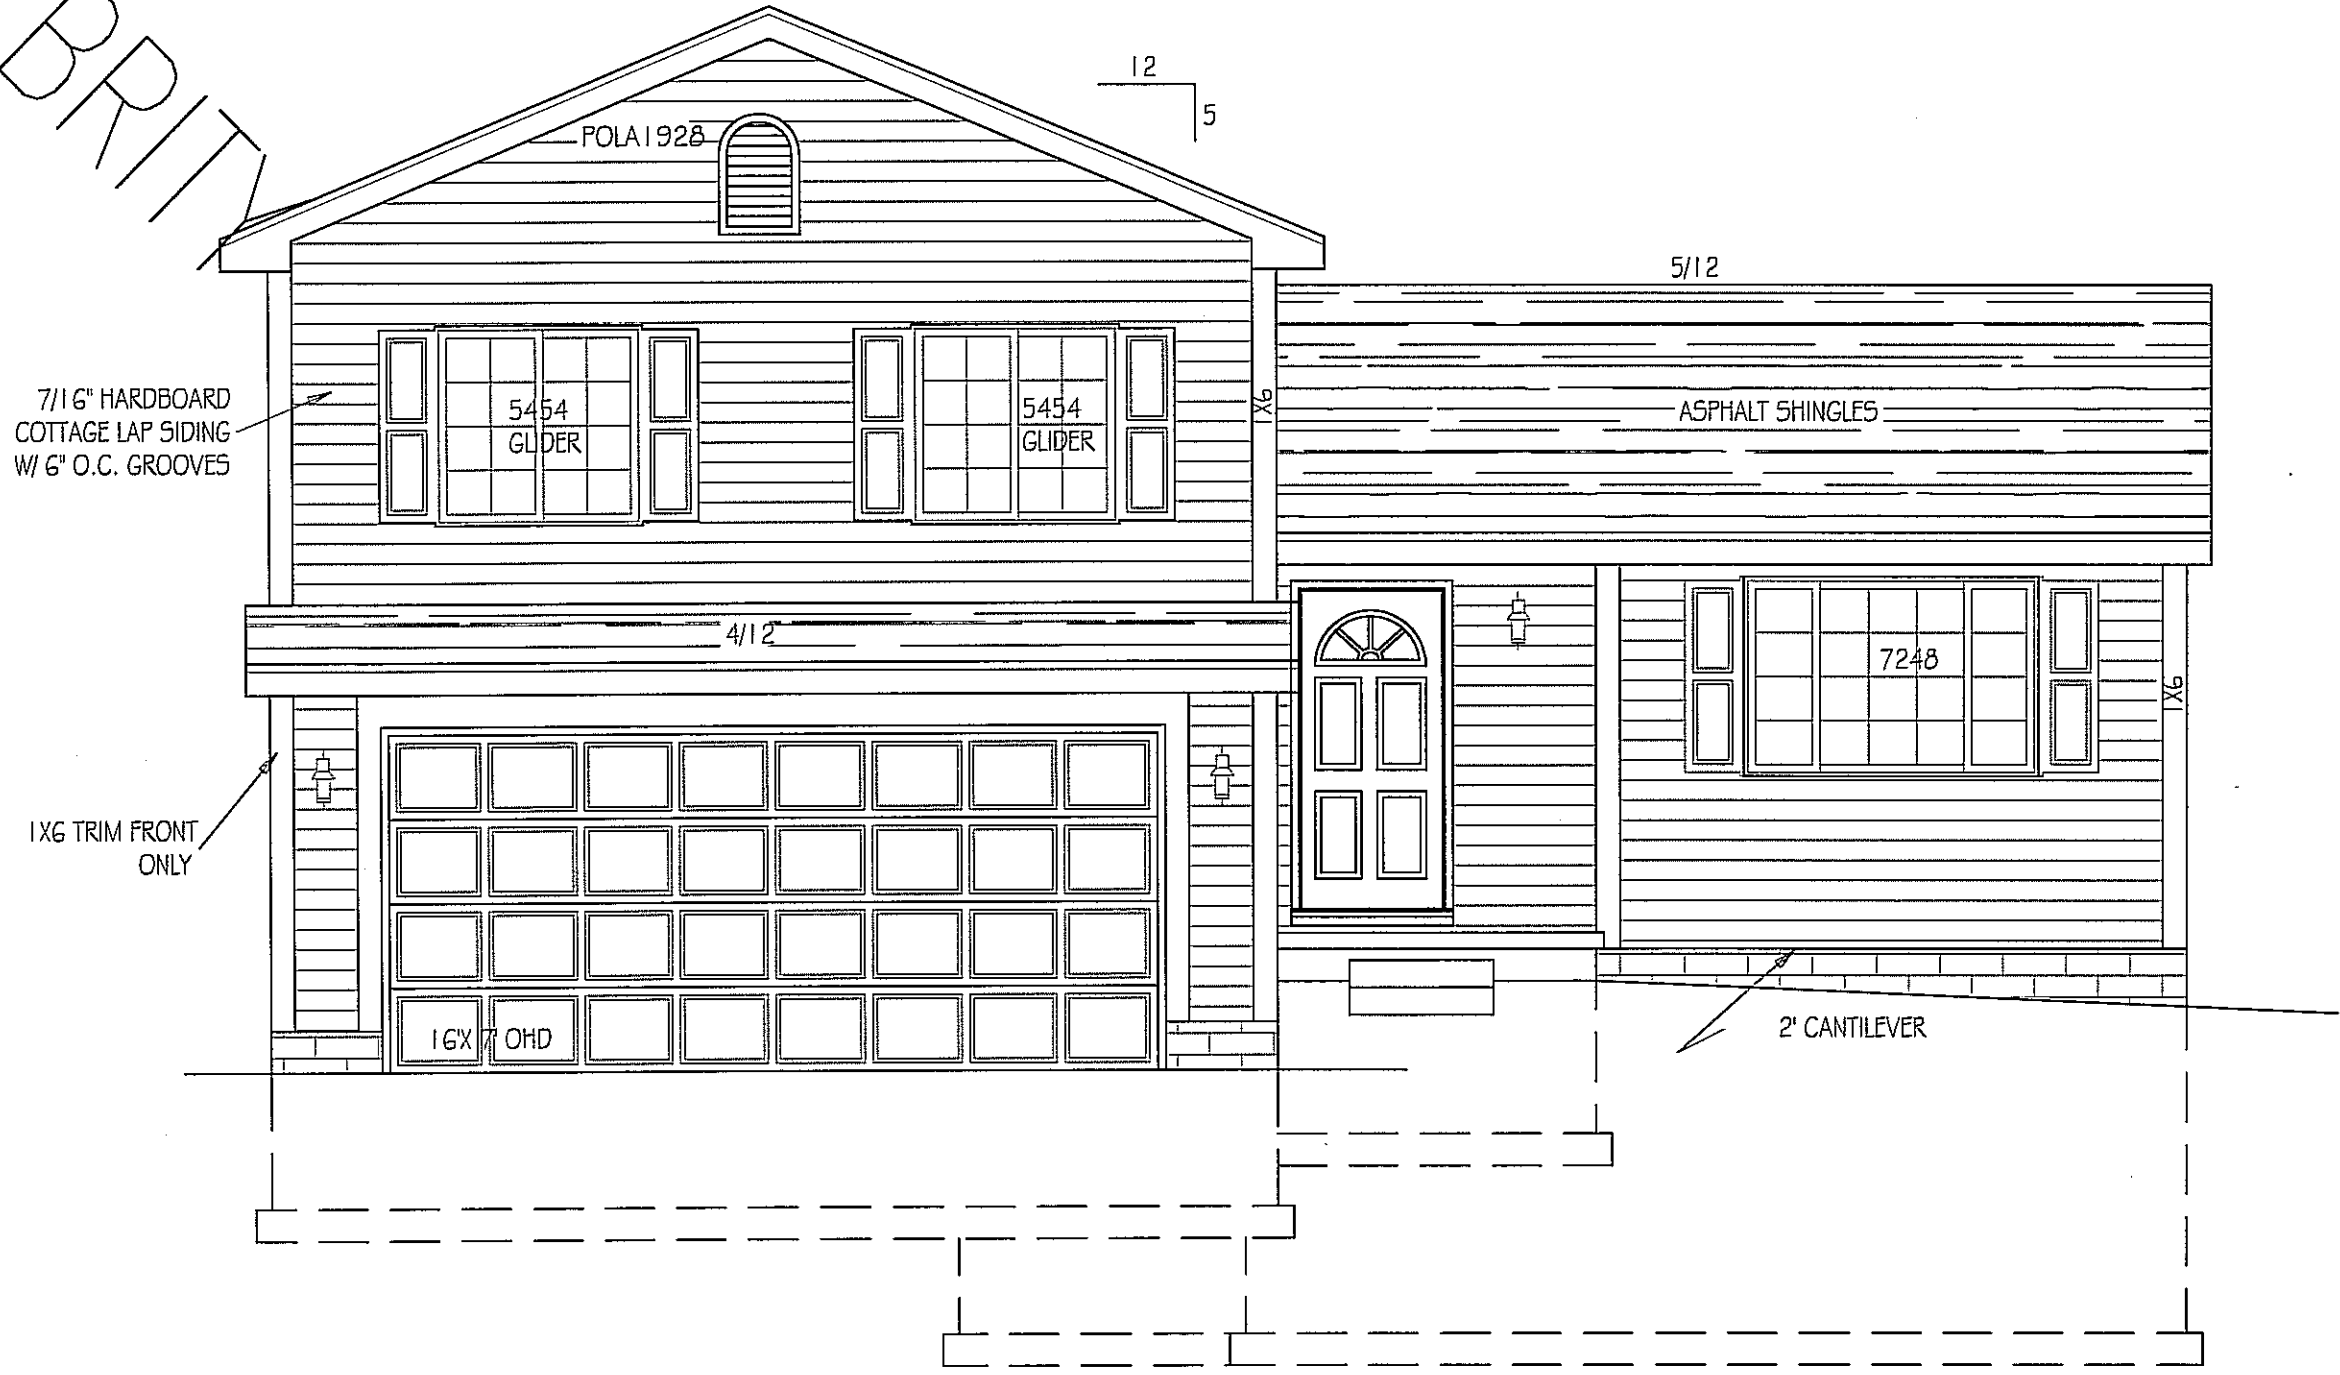

FRONT ELEVATION
SCALE: 1/4" = 1'-0"

© CELEBRITY HOMES 2008. THESE DRAWINGS MAY NOT BE REPRODUCED IN ANY MANNER, EITHER IN WHOLE OR IN PART, WITHOUT WRITTEN PERMISSION OF CELEBRITY HOMES.

PLAN NAME:
DeiRay LTD 08 A


FRONT ELEV
SCALE: 1/4" = 1'-0"

REVISIONS:

SHEET:
1 / 7

-1/6/2009 3:01 PM I.O.DeiRay LTD A.DWG

CELEBRITY

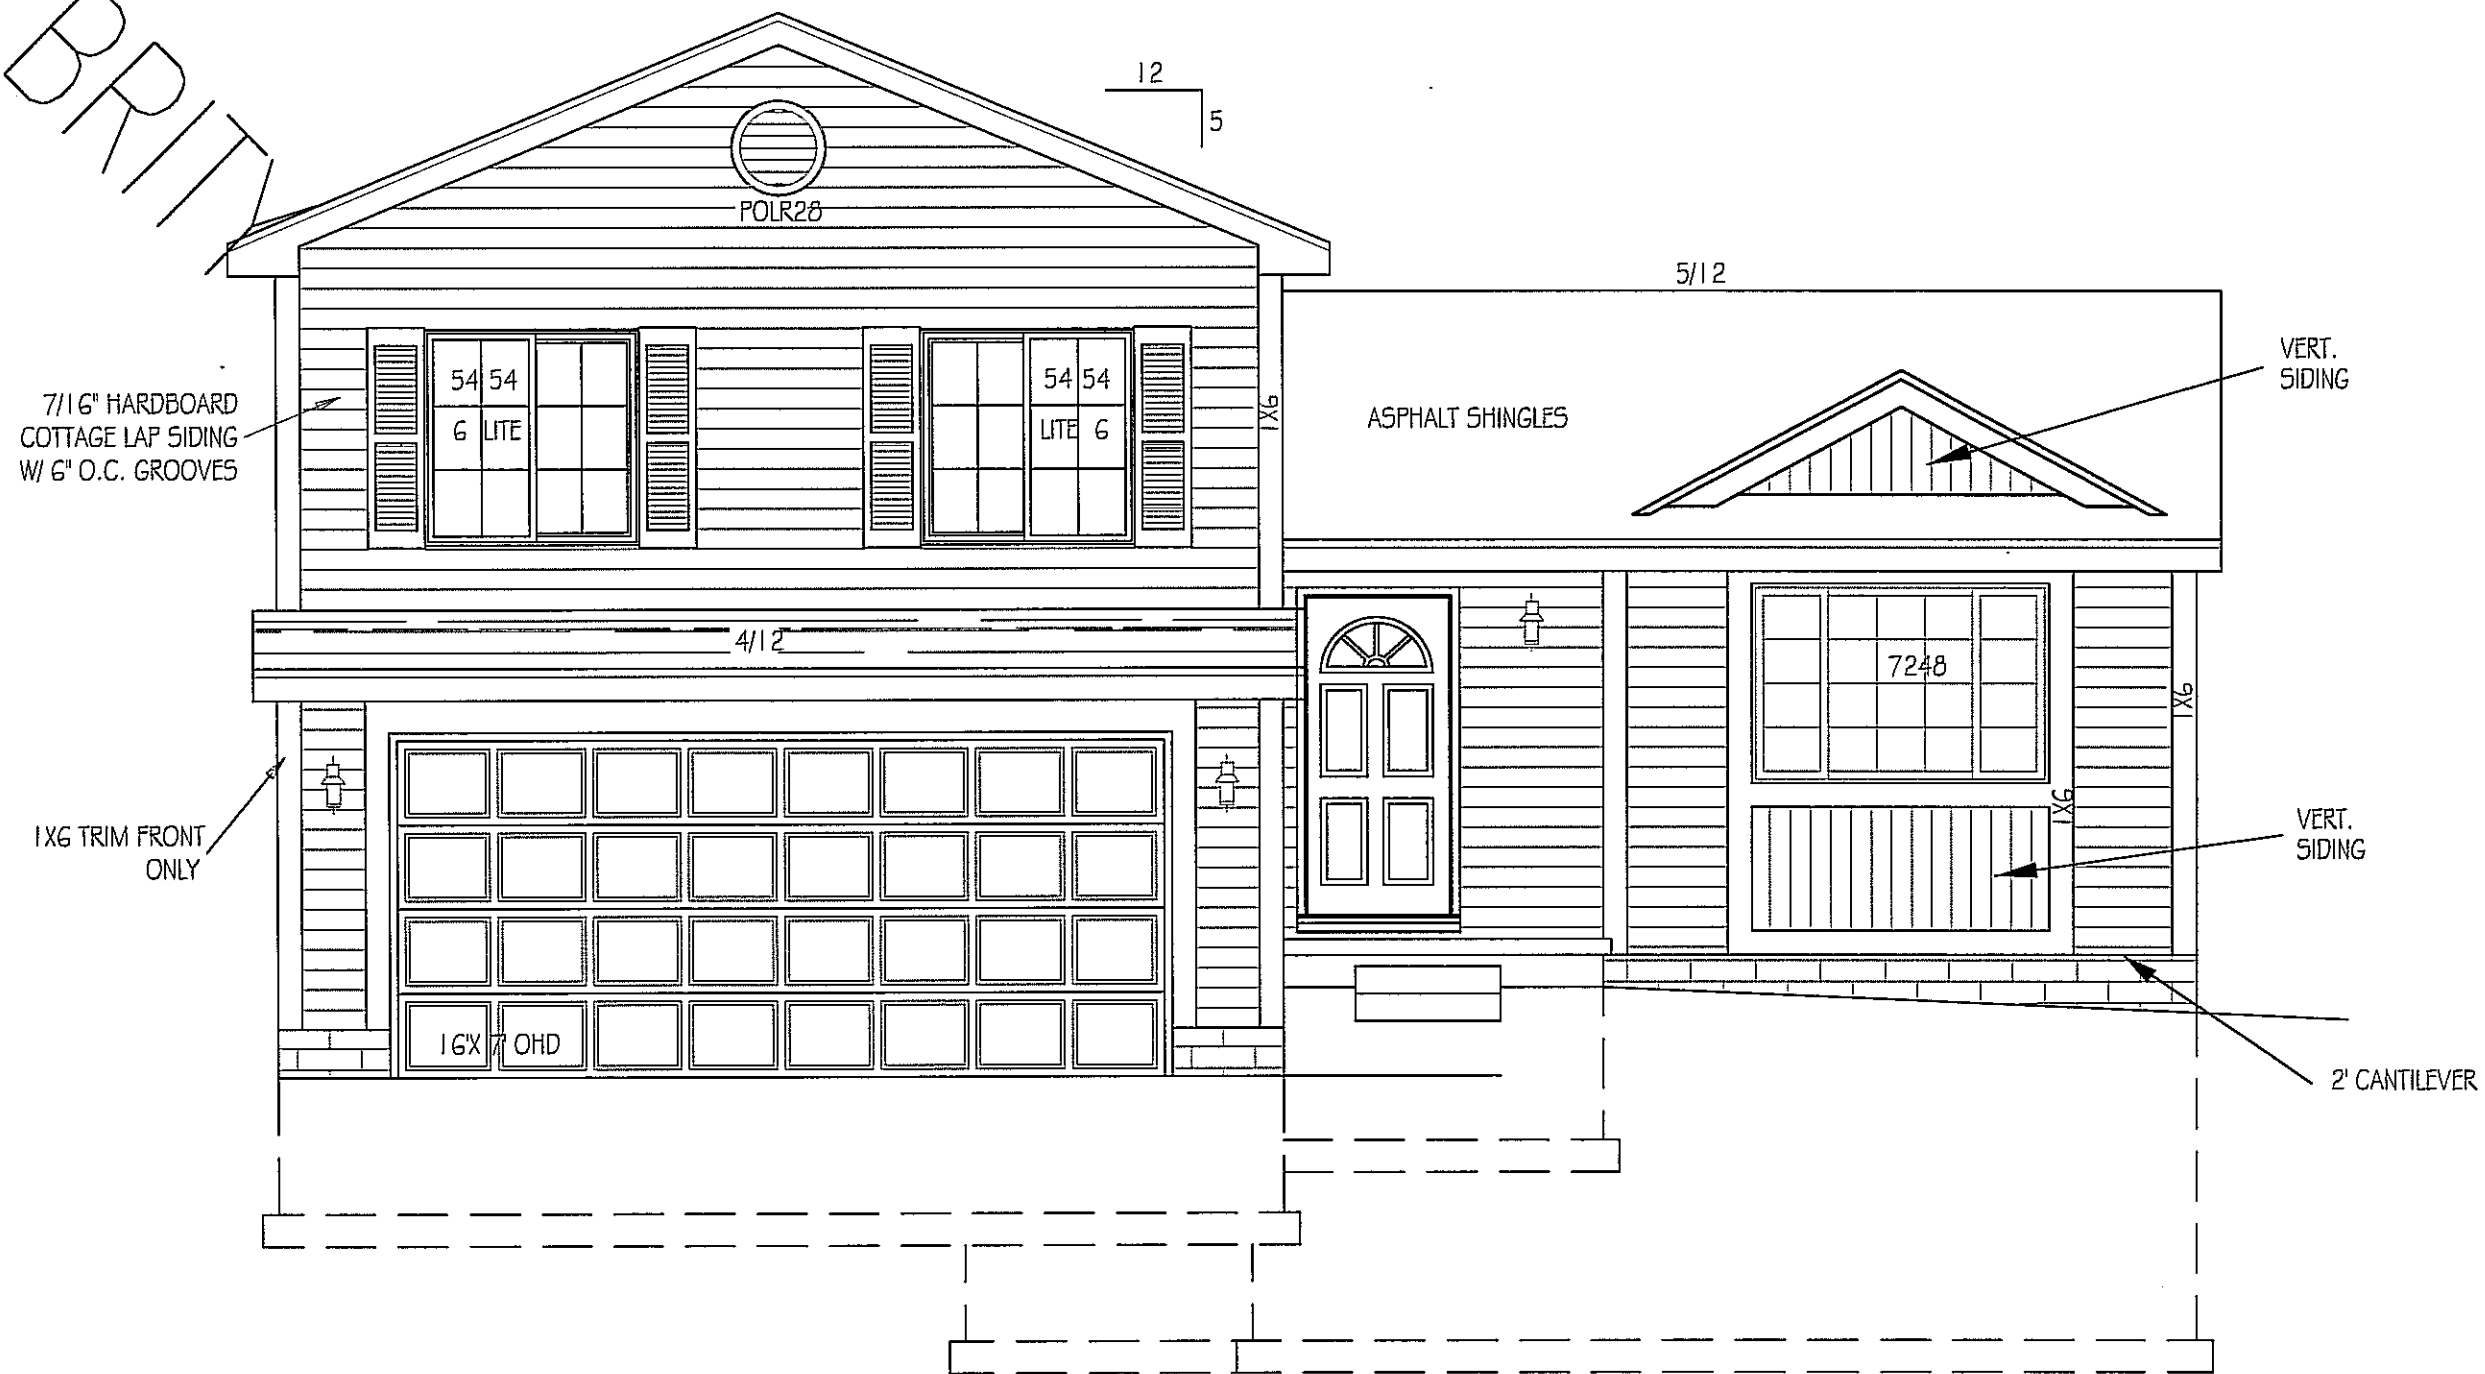

FRONT ELEVATION
SCALE: 1/4" = 1'-0"

© CELEBRITY HOMES 2008. THESE DRAWINGS MAY NOT BE REPRODUCED IN ANY MANNER, EITHER IN WHOLE OR IN PART WITHOUT WRITTEN PERMISSION OF CELEBRITY HOMES.

FRONT ELEV
SCALE: 1/4" = 1'-0"

PLAN NAME:
DelRay LTD 08 B

REVISIONS:

SHEET:

1 / 7

-1/6/2009 3:02 PM I.ODElRay LTD B.dwg