




LEFT ELEV  
3/32"=1'-0"

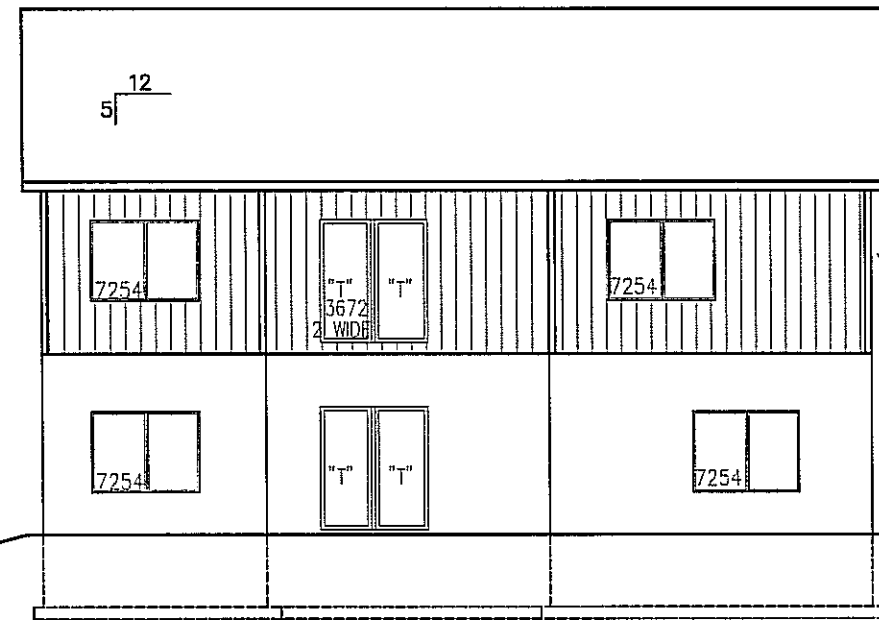


REAR ELEV  
3/32"=1'-0"

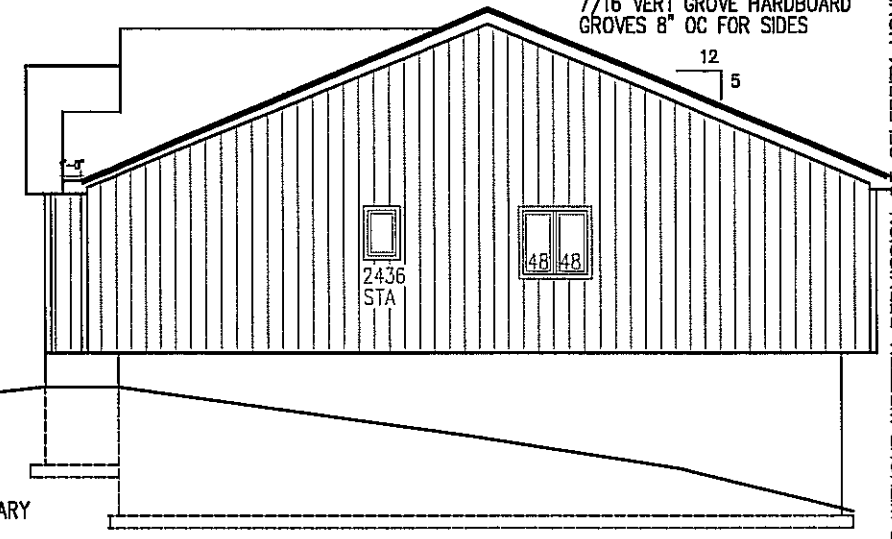

RIGHT ELEV  
3/32"=1'-0"

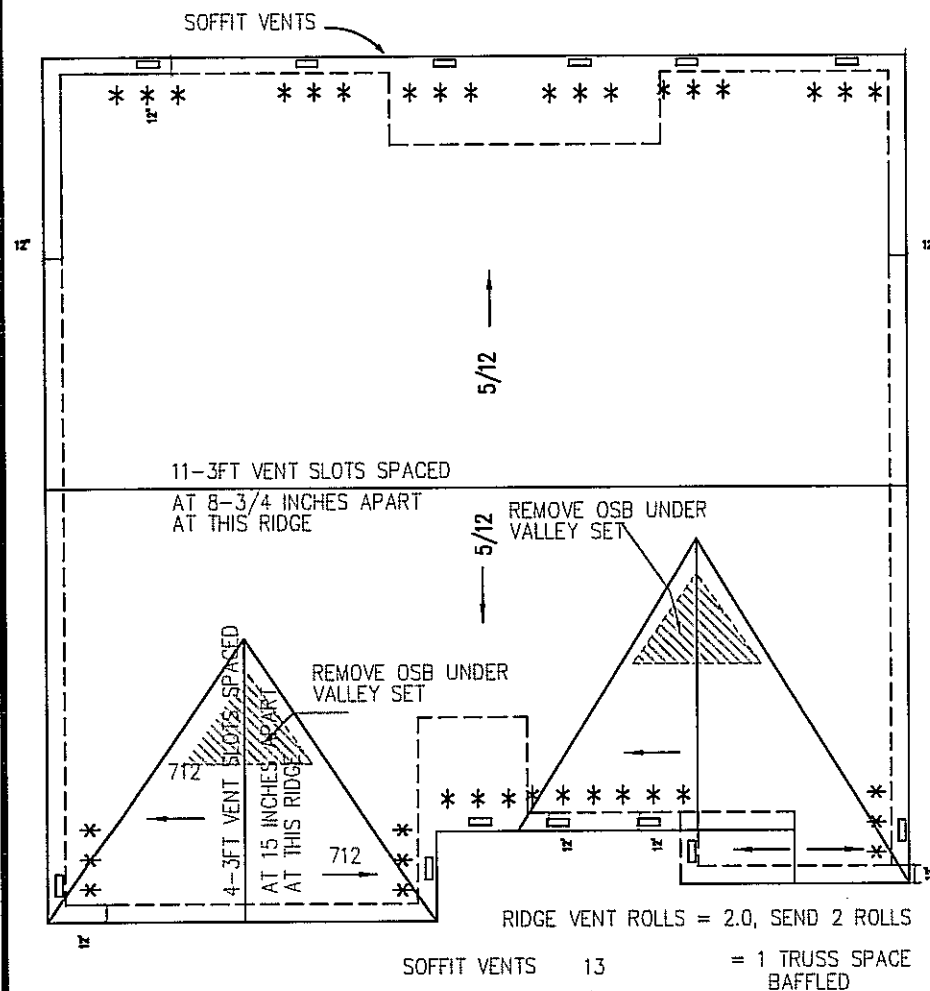

ROOF PLAN  
3/32"=1'-0"

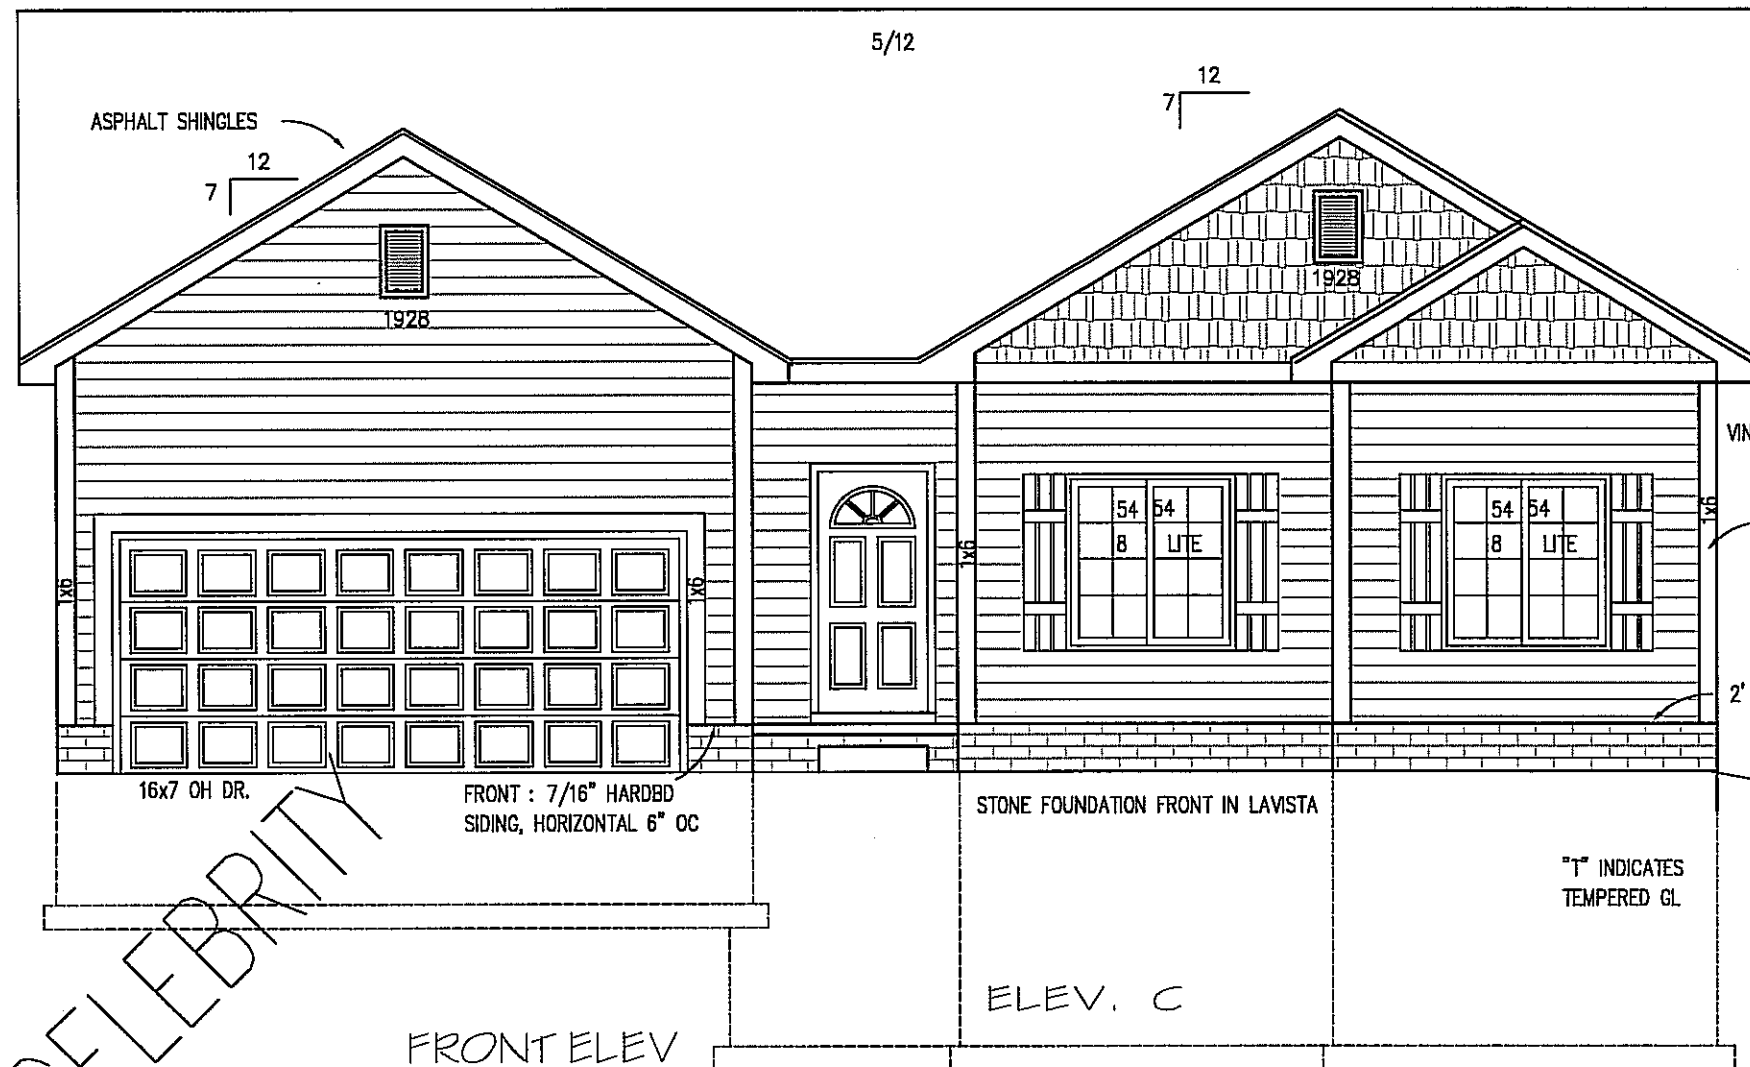

FRONT ELEV  
SCALE: 3/16"=1'-0"

CELEBRITY

WALKOUT