

STONE FOUNDATION FRONT & STREET SIDE FOUNDATION  
 IN CLEARWATER FALLS & WILLIAMSBURG (BELLEVUE)  
 IN GILES CORNER & CIMARRON WOODS (LAVISTA)

NOTE:  
 1. 7/16" HARDBOARD SIDING  
 HORIZONTAL 6" O.C.  
 2. 1X6 CORNER BOARDS @ FRONT

ELEV. #A

© CELEBRITY HOMES 2008 THESE DRAWINGS MAY NOT BE REPRODUCED IN ANY MANNER, EITHER IN WHOLE OR IN PART WITHOUT WRITTEN PERMISSION OF CELEBRITY HOMES.

FRONT ELEVATION  
 SCALE: 1/4" = 1'-0"


PLAN NAME:  
 SHERIDAN

REVISIONS:

SHEET:  
 1  
 5

C.C. C7/22/2009 2:42 PMSHERIDAN.dwg


© CELEBRITY HOMES 2008. THESE DRAWINGS MAY NOT BE REPRODUCED IN ANY MANNER, EITHER IN WHOLE OR IN PART, WITHOUT WRITTEN PERMISSION OF CELEBRITY HOMES.

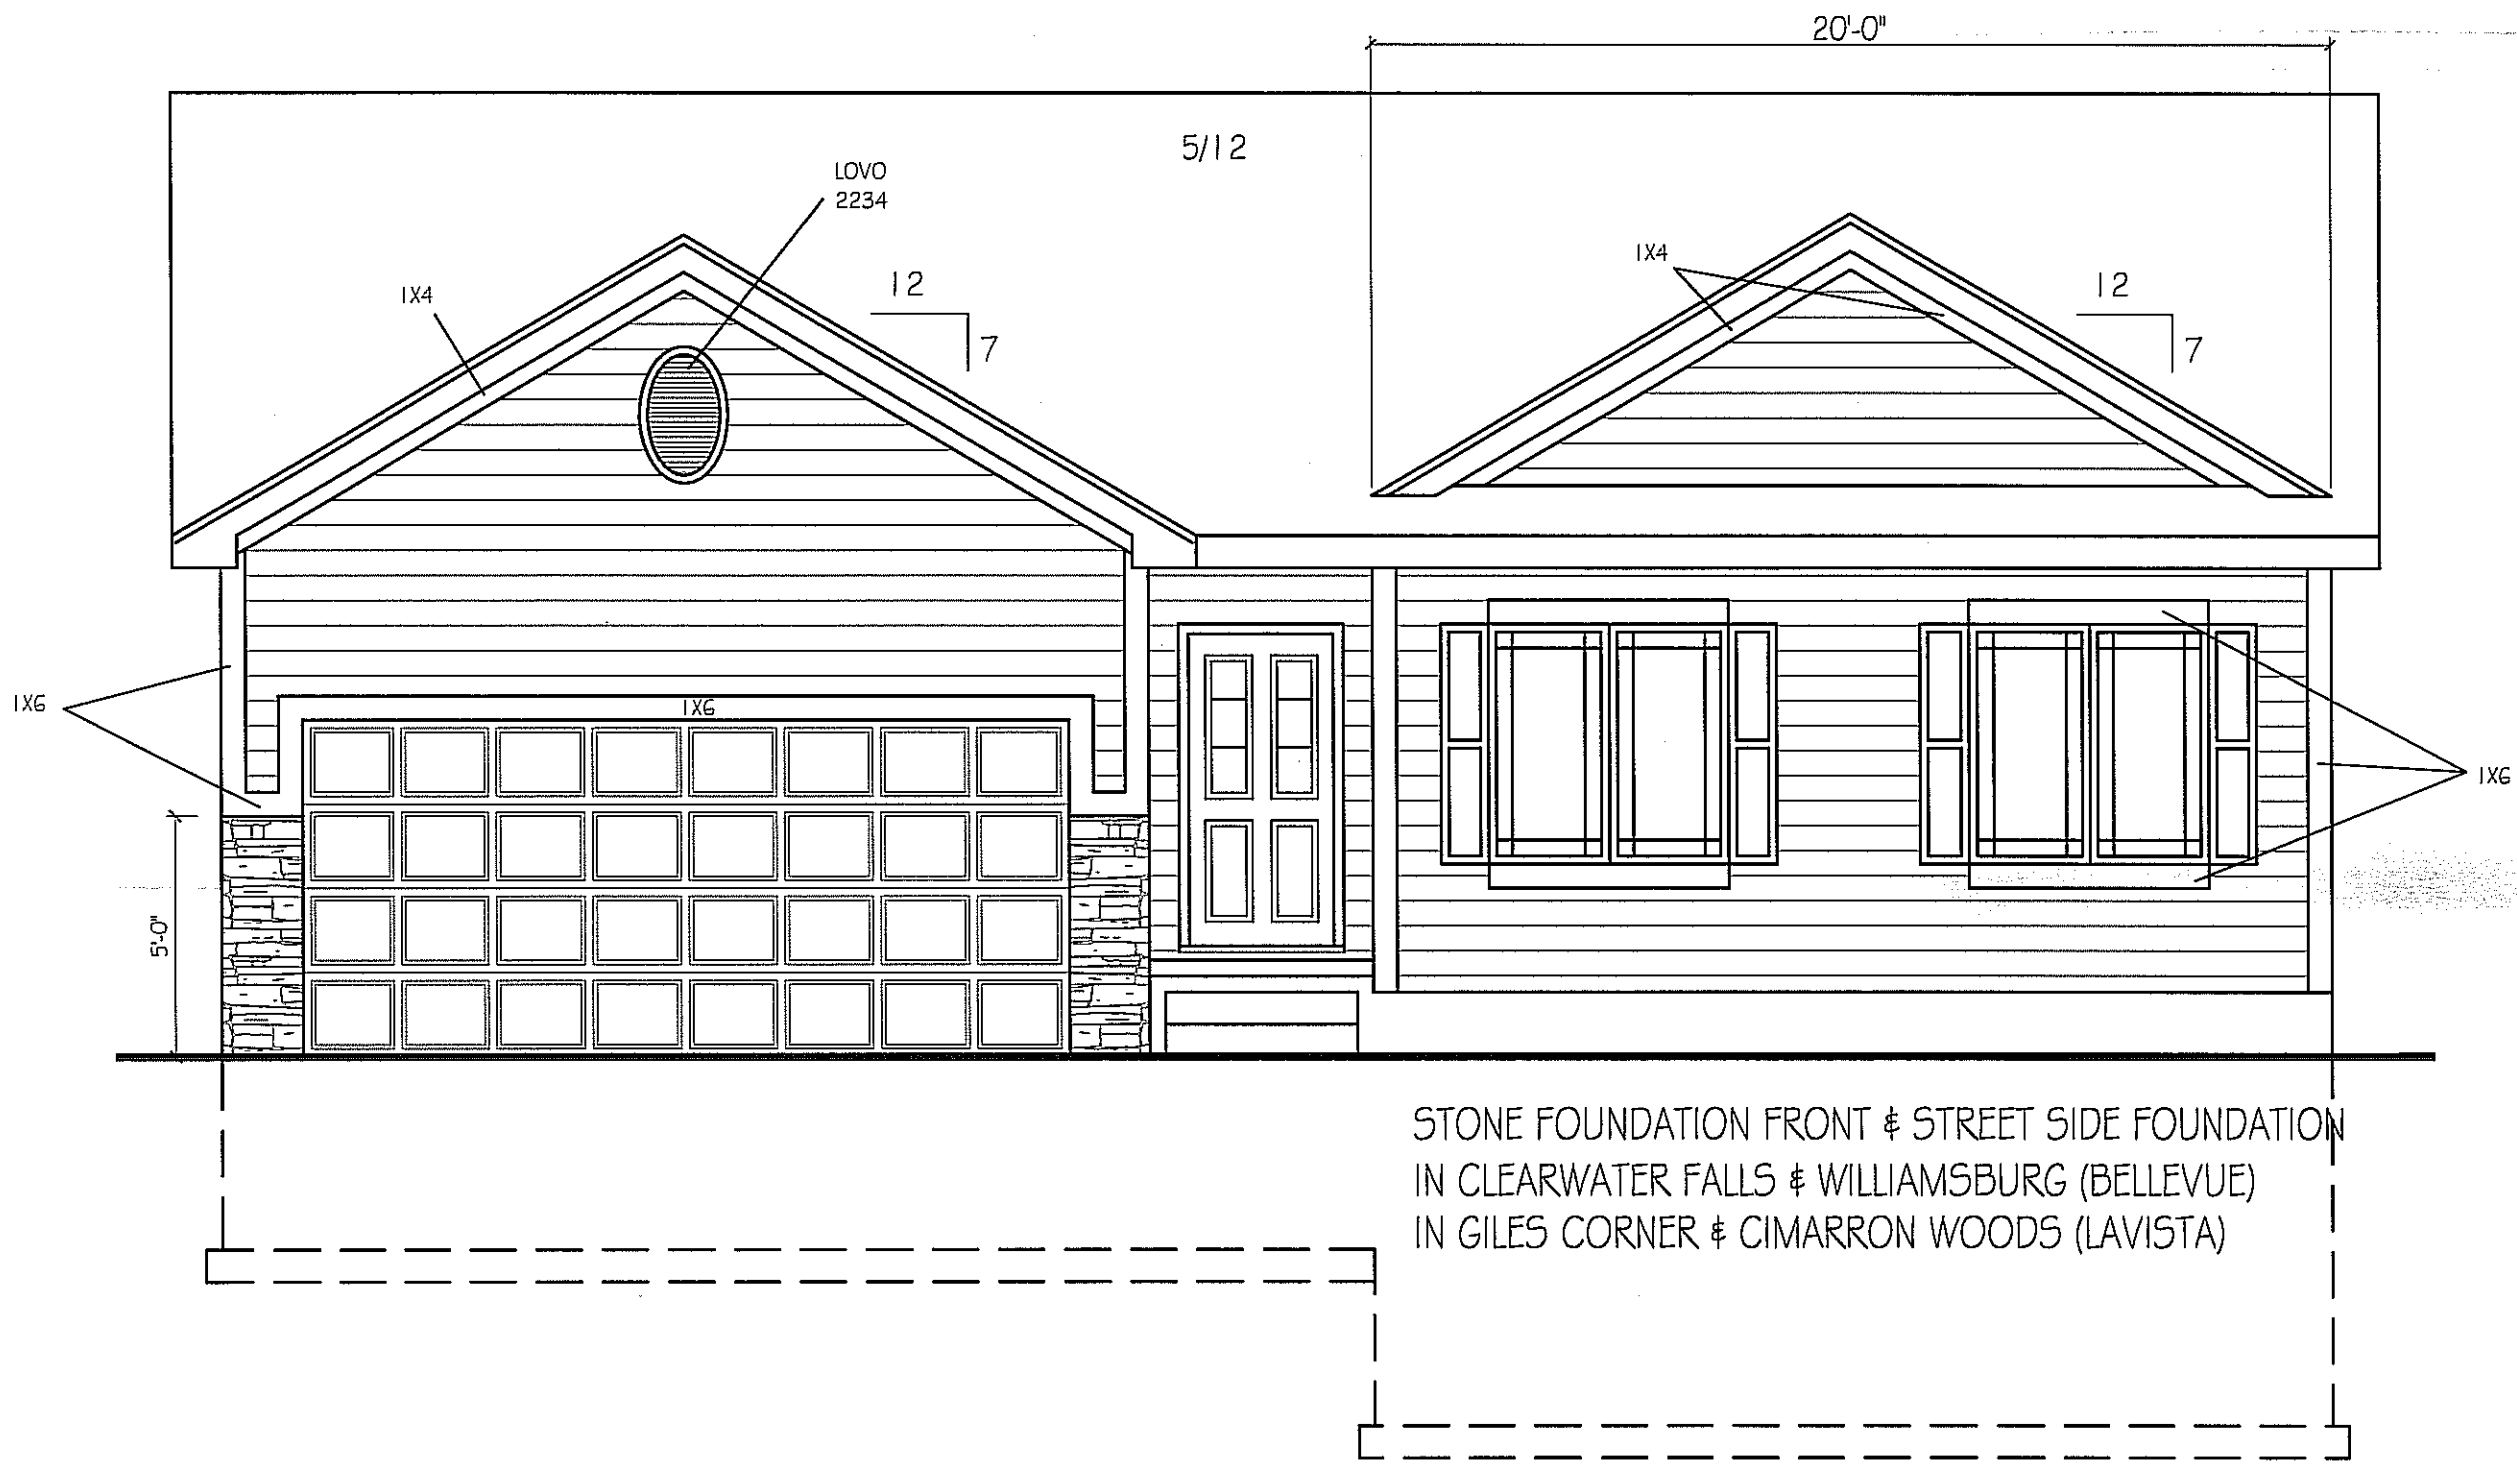

STONE FOUNDATION FRONT & STREET SIDE FOUNDATION  
IN CLEARWATER FALLS & WILLIAMSBURG (BELLEVUE)  
IN GILES CORNER & CIMARRON WOODS (LAVISTA)

NOTE:  
1. 7/16" HARDBOARD SIDING  
HORIZONTAL 6" O.C.  
2. 1X6 CORNER BOARDS @ FRONT

ELEV. #B

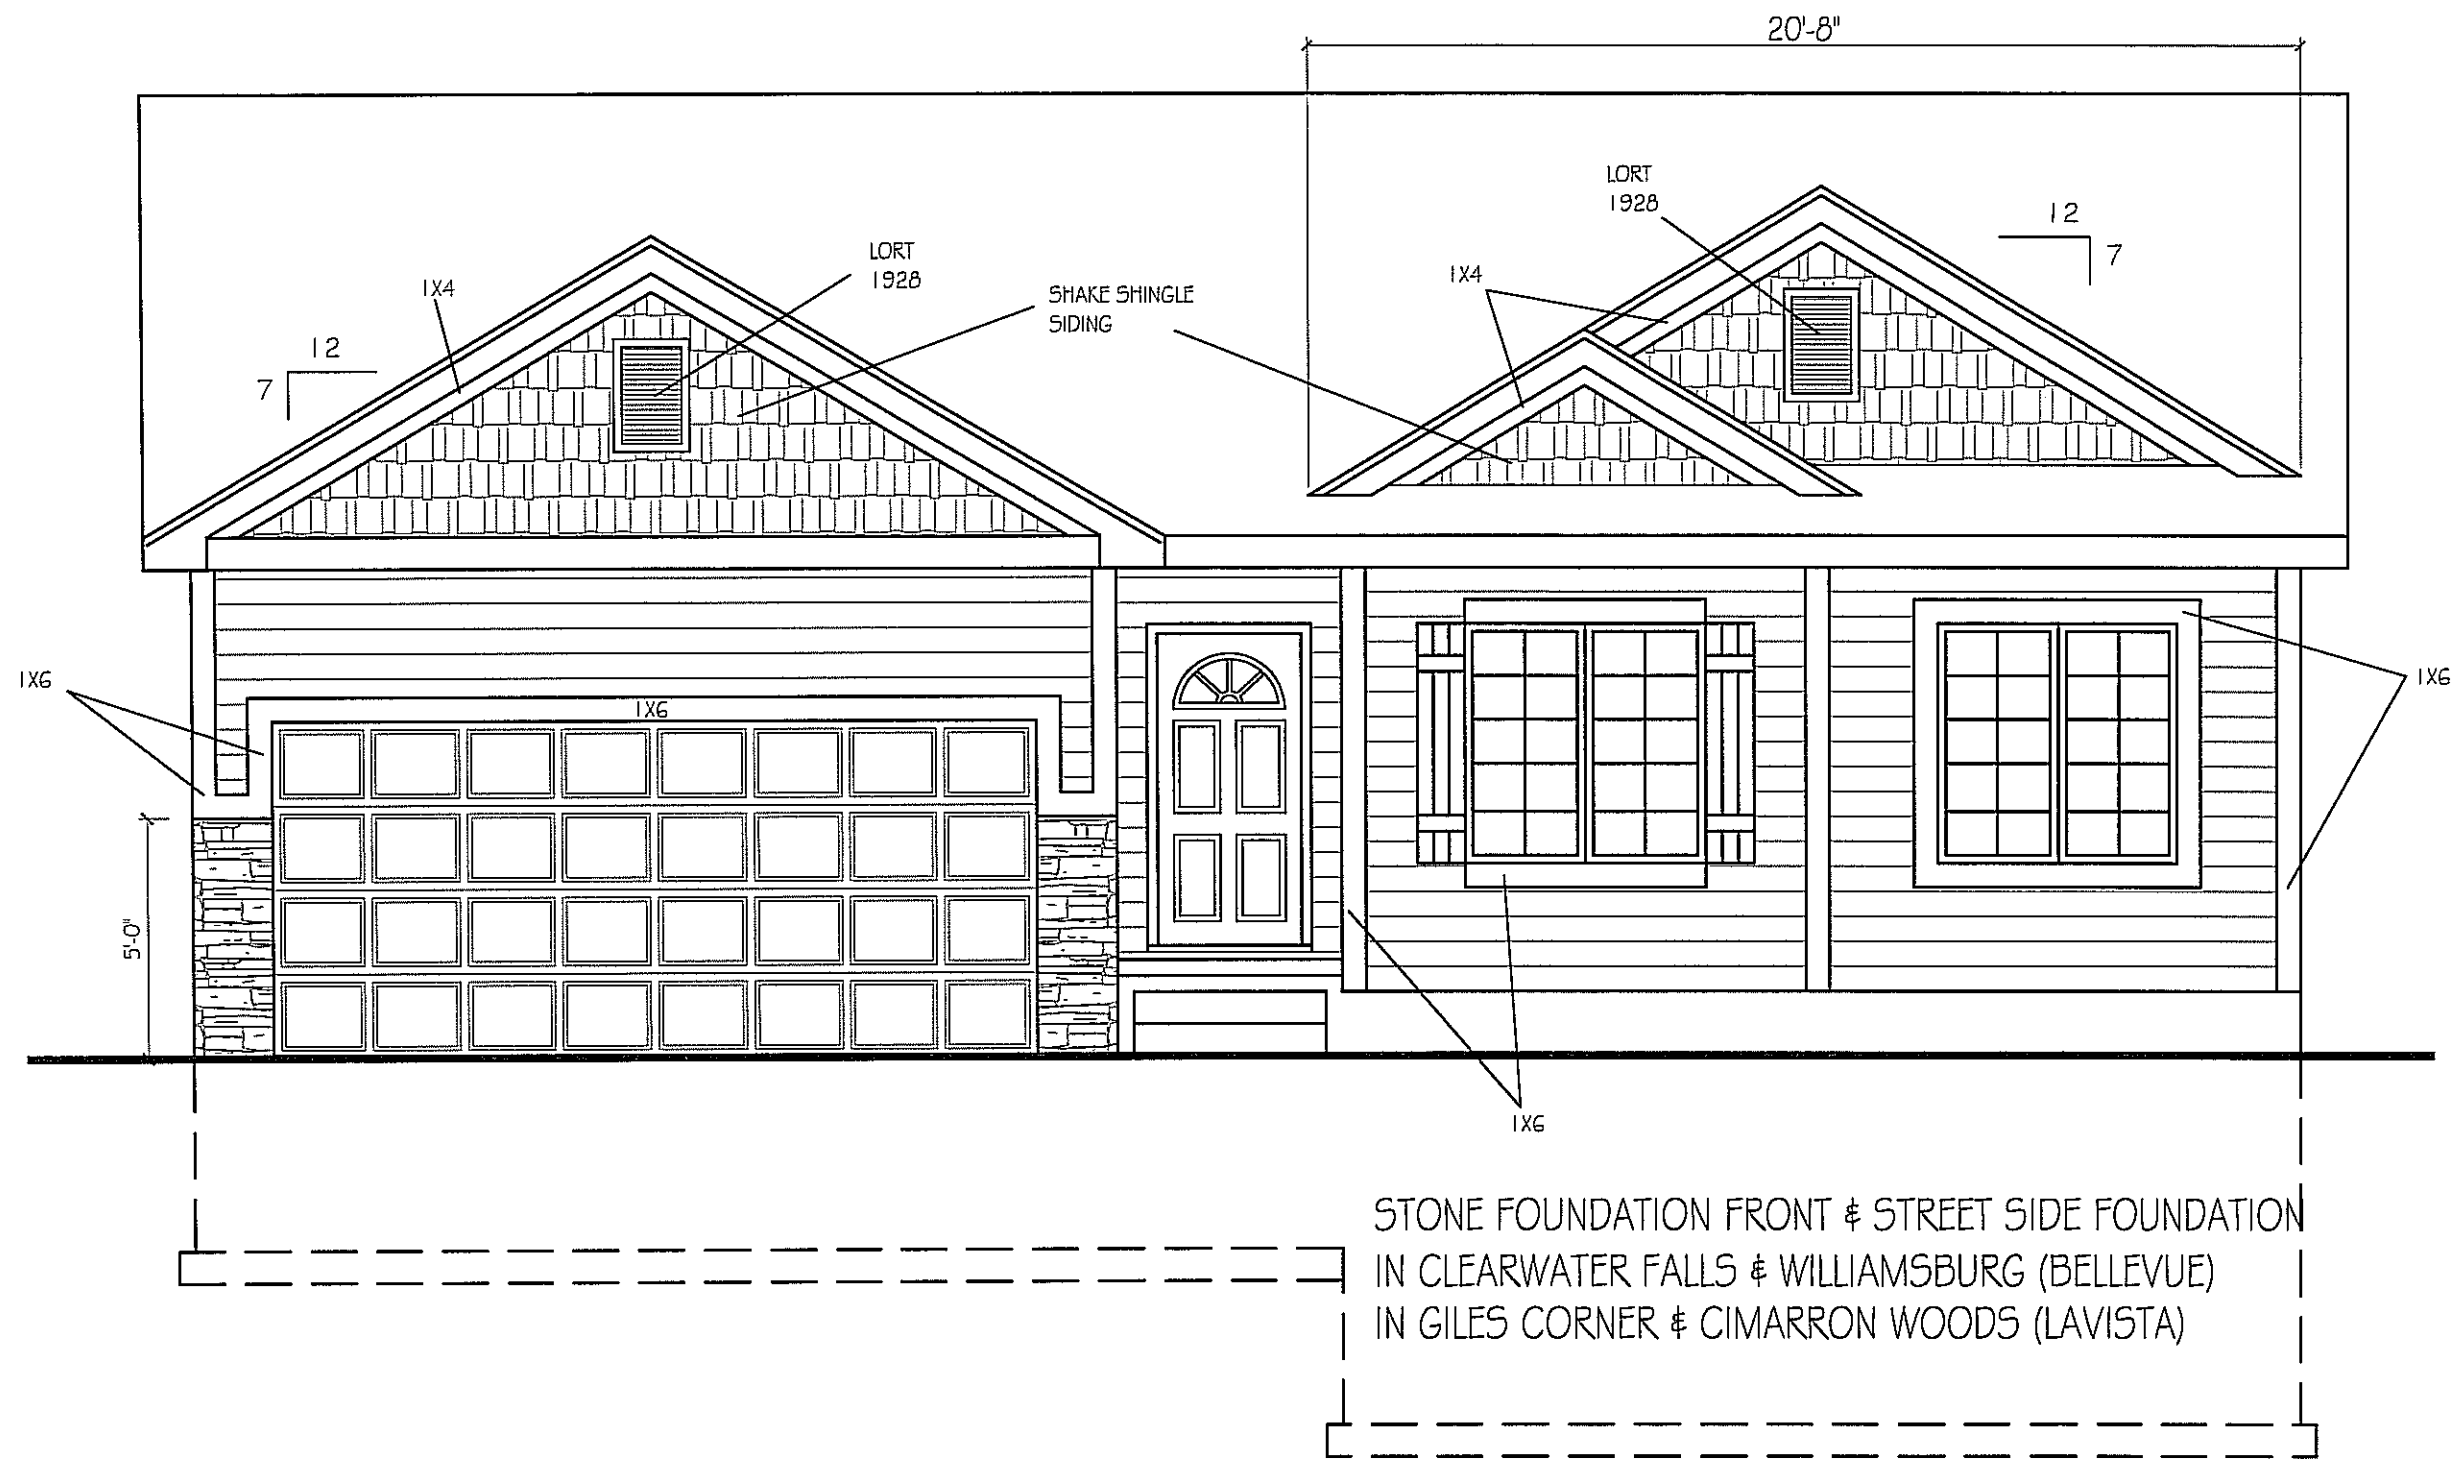

STONE FOUNDATION FRONT & STREET SIDE FOUNDATION  
 IN CLEARWATER FALLS & WILLIAMSBURG (BELLEVUE)  
 IN GILES CORNER & CIMARRON WOODS (LAVISTA)

NOTE:  
 1. 7/16" HARDBOARD SIDING  
 HORIZONTAL 6" O.C.  
 2. 1X6 CORNER BOARDS @ FRONT

ELEV. #C

© CELEBRITY HOMES 2008 THESE DRAWINGS MAY NOT BE REPRODUCED IN ANY MANNER, EITHER IN WHOLE OR IN PART WITHOUT WRITTEN PERMISSION OF CELEBRITY HOMES.

PLAN NAME: SHERIDAN  
 SCALE: 1/4" = 1'-0"  
 C.C. 07/22/2009 2:42 PMSHERIDAN.dwg

REVISIONS:

SHEET: 1/5

**CELEBRITY HOMES**  
 Homes ★ Villas ★ Townhomes