

© CELEBRITY HOMES 2008. THESE DRAWINGS MAY NOT BE REPRODUCED IN ANY MANNER, EITHER IN WHOLE OR IN PART WITHOUT WRITTEN PERMISSION OF CELEBRITY HOMES.

FRONT ELEVATION
SCALE: 1/4" = 1'-0"

PLAN NAME:
STERLING

- 12/22/2010 9:07 AM STERLING - 3 CAR.dwg

REVISIONS:

SHEET:


1

6

STONE FOUNDATION FRONT & STREET SIDE FOUNDATION
IN CLEARWATER FALLS & WILLIAMSBURG (BELLEVUE)
IN GILES CORNER & CIMARRON WOODS (LAVISTA)

- NOTE:
1. 7/16" HARDBOARD SIDING HORIZONTAL 6" O.C.
 2. 1X6 CORNER BOARDS @ FRONT.

ELEV. #A
3 CAR

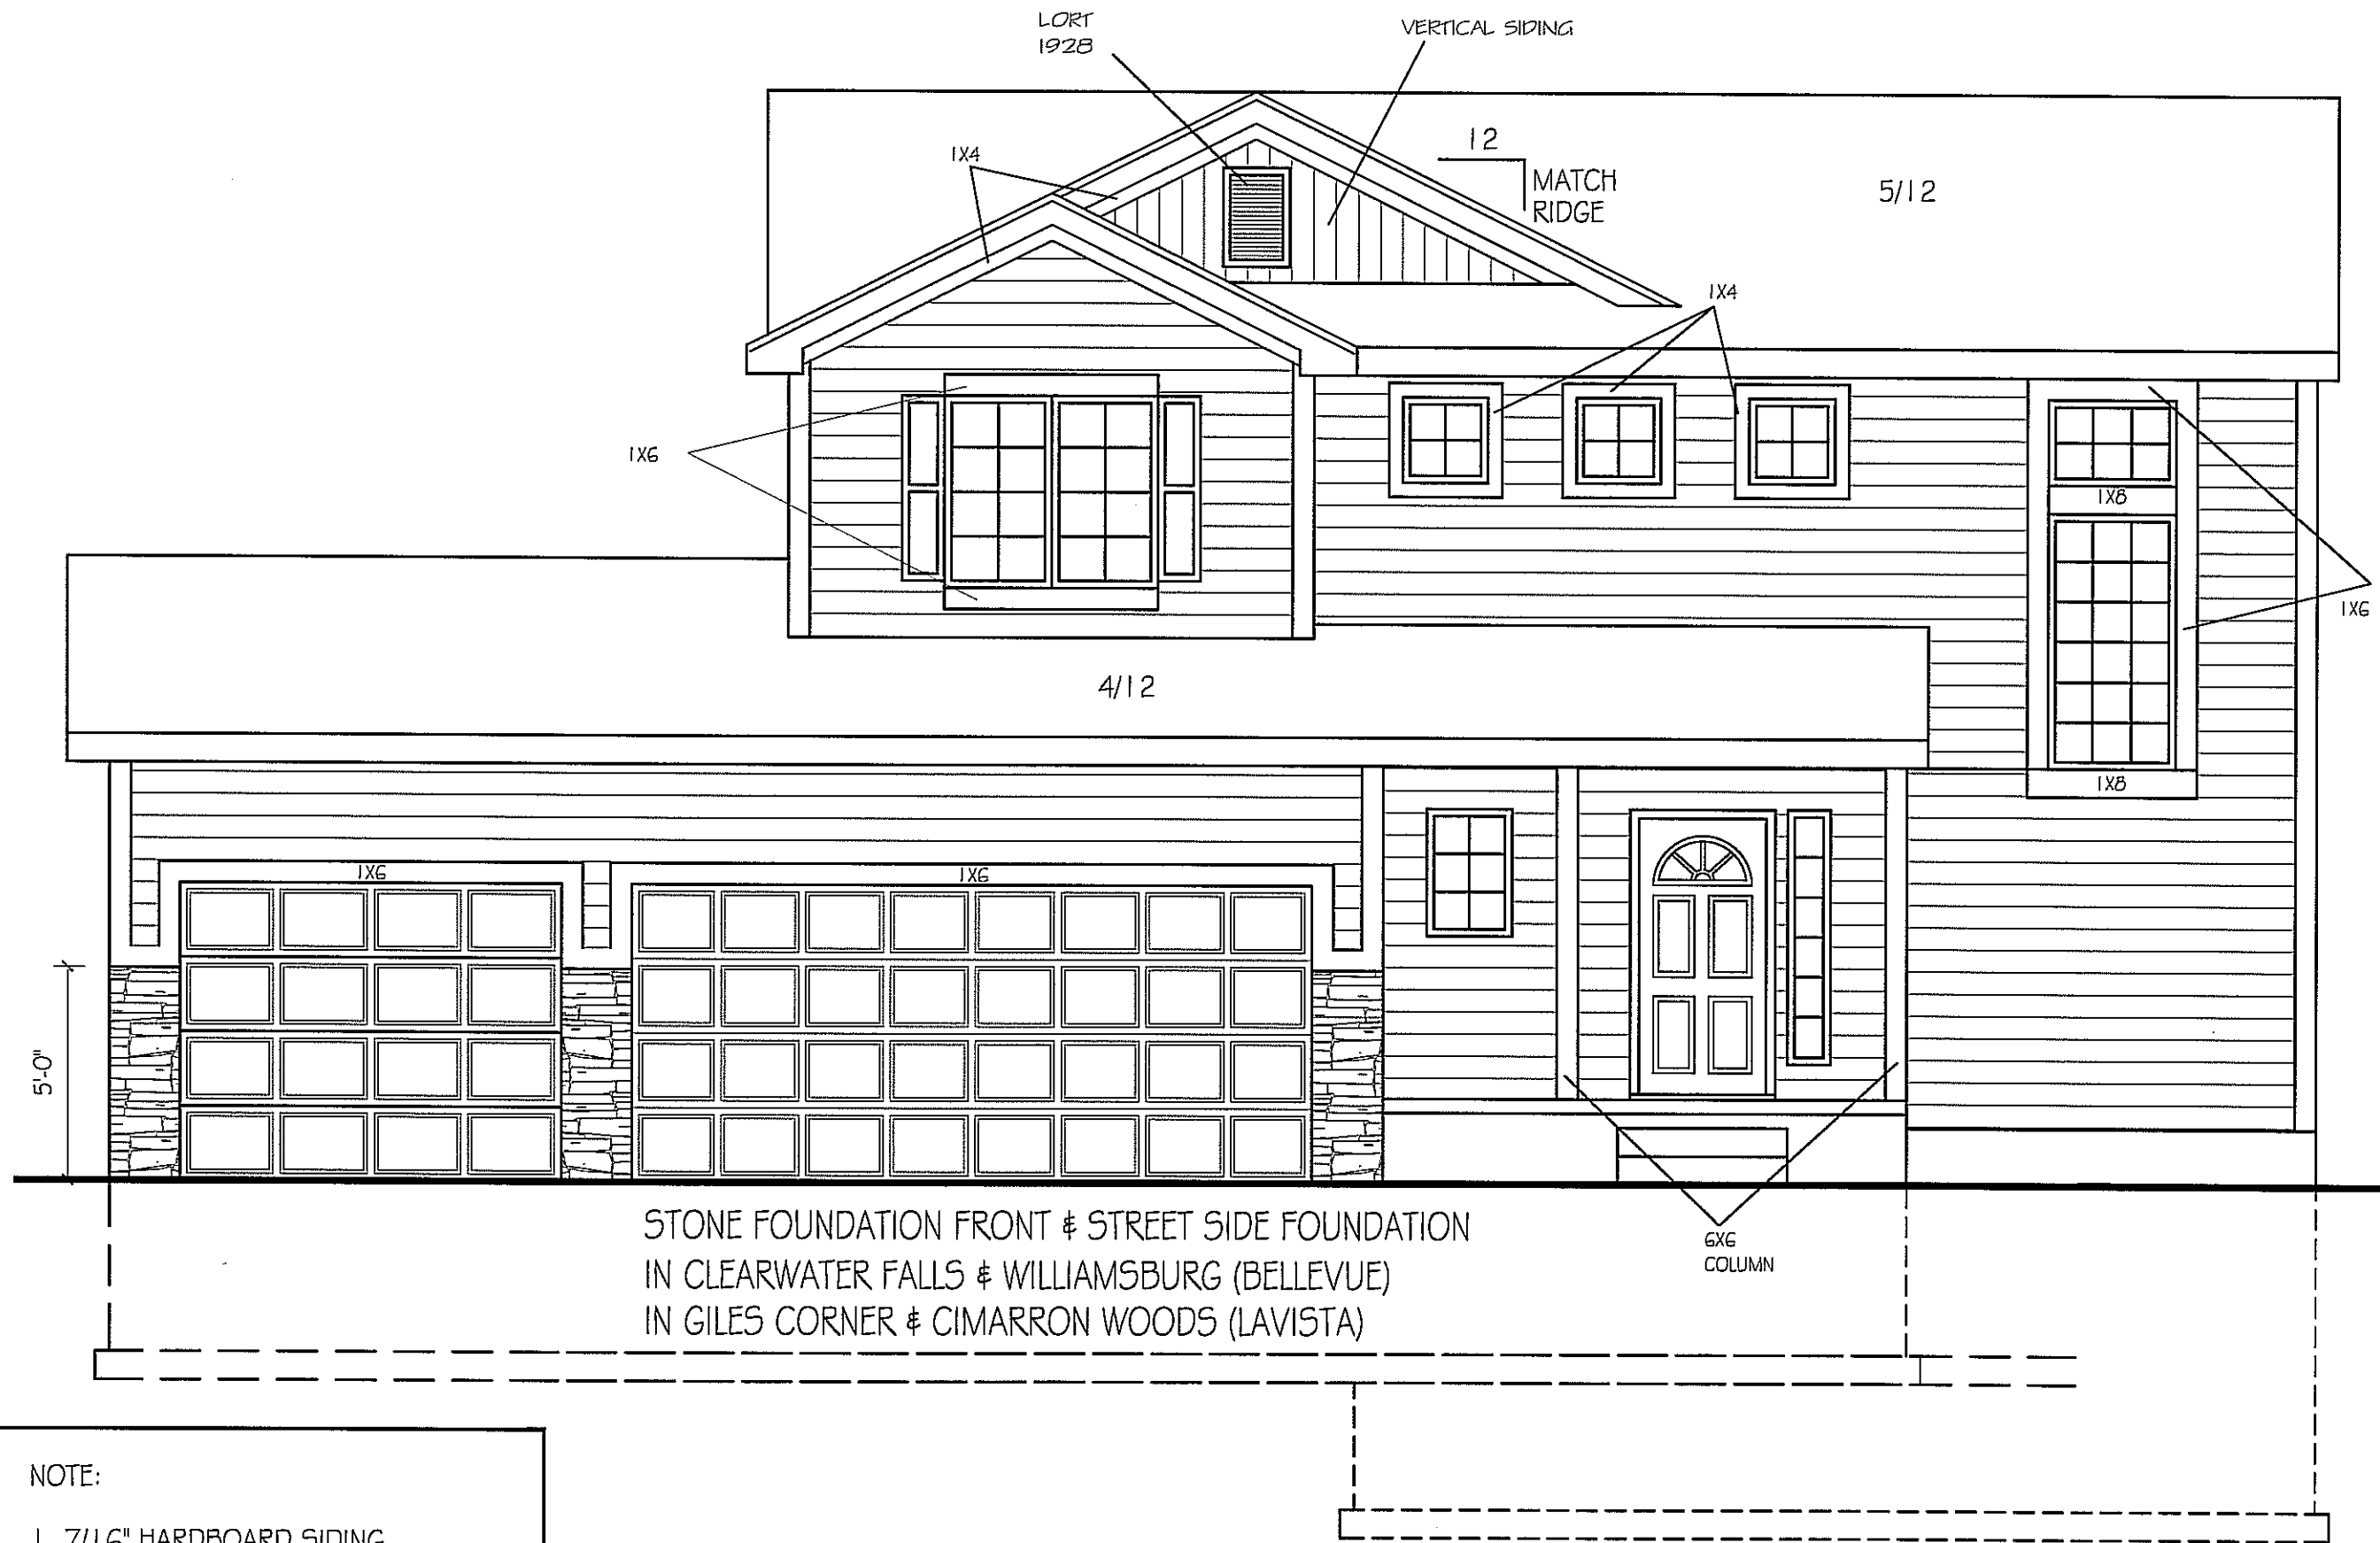

STONE FOUNDATION FRONT & STREET SIDE FOUNDATION
 IN CLEARWATER FALLS & WILLIAMSBURG (BELLEVUE)
 IN GILES CORNER & CIMARRON WOODS (LAVISTA)

NOTE:

1. 7/16" HARDBOARD SIDING
HORIZONTAL 6" O.C.
2. 1X6 CORNER BOARDS @ FRONT

ELEV. #B

3 CAR

© CELEBRITY HOMES 2008. THESE DRAWINGS MAY NOT BE REPRODUCED IN ANY MANNER, EITHER IN WHOLE OR IN PART WITHOUT WRITTEN PERMISSION OF CELEBRITY HOMES.



FRONT ELEVATION
 SCALE: 1/4" = 1'-0"

PLAN NAME: STERLING


REVISIONS:

SHEET:

1 / 6

.9/22/2010 2:07 PM STERLING - 3 CAR.dwg

© CELEBRITY HOMES 2008. THESE DRAWINGS MAY NOT BE REPRODUCED IN ANY MANNER, EITHER IN WHOLE OR IN PART WITHOUT WRITTEN PERMISSION OF CELEBRITY HOMES.

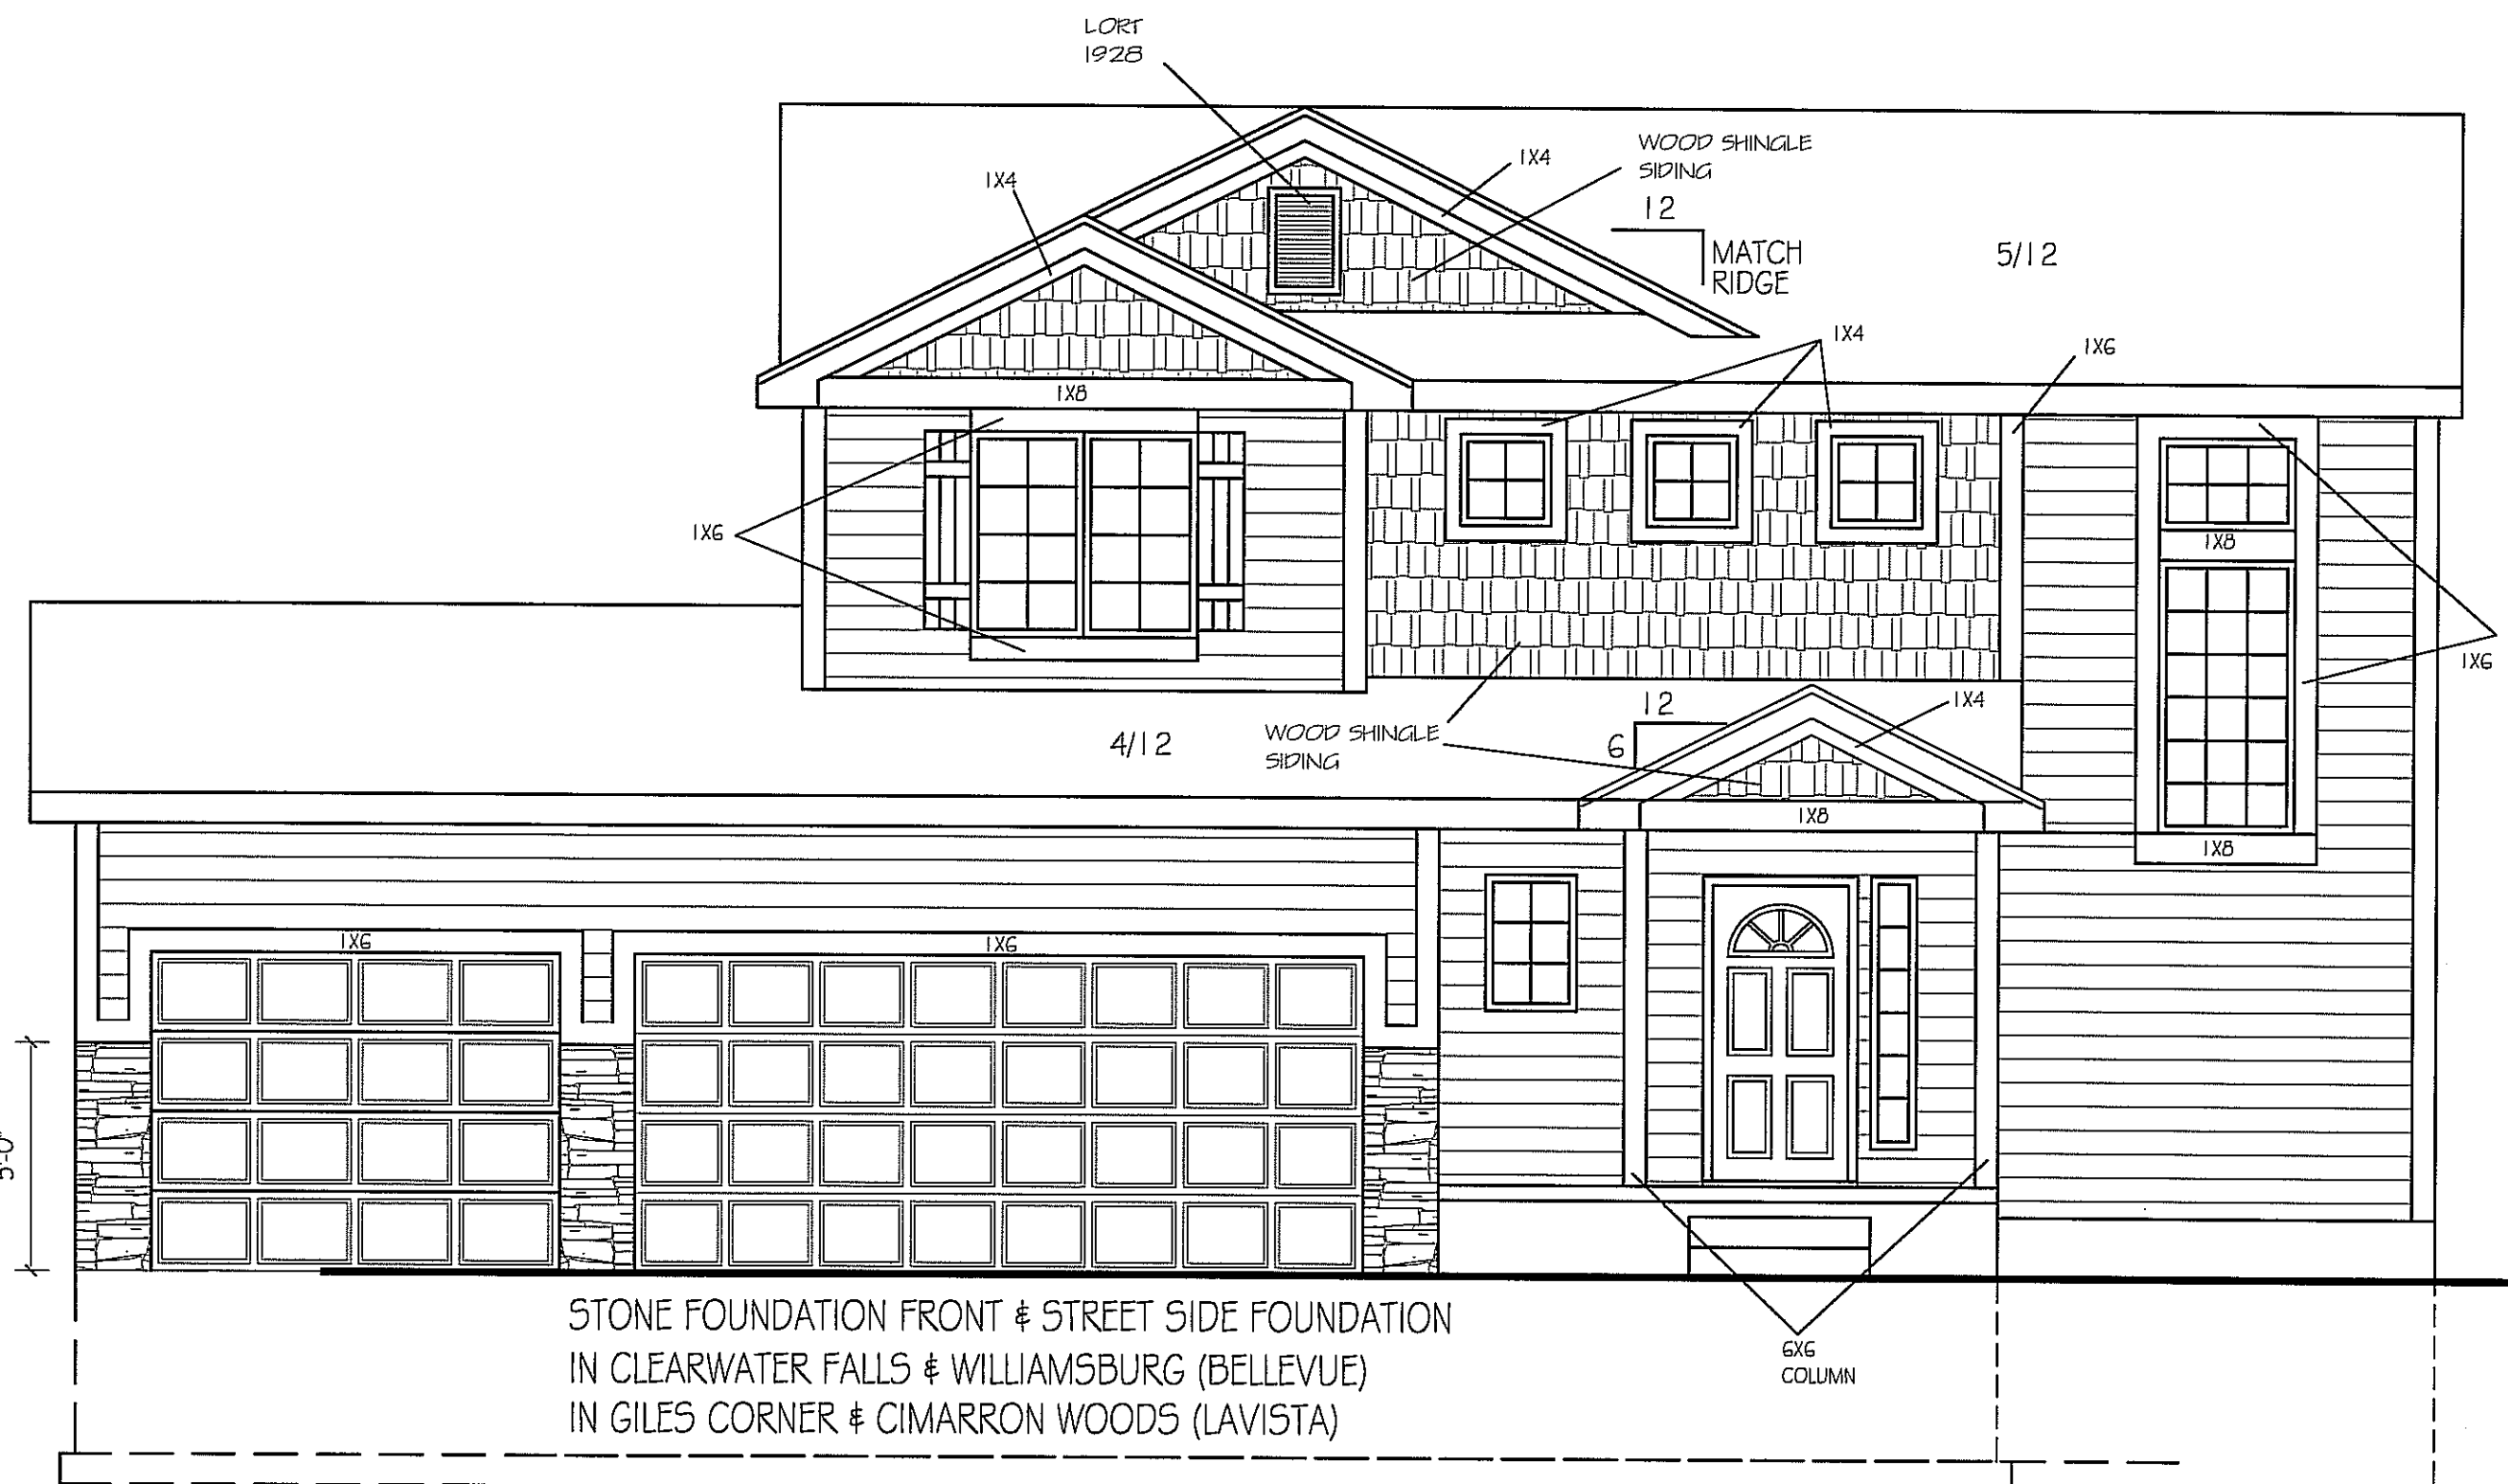

STONE FOUNDATION FRONT & STREET SIDE FOUNDATION
IN CLEARWATER FALLS & WILLIAMSBURG (BELLEVUE)
IN GILES CORNER & CIMARRON WOODS (LAVISTA)

6X6 COLUMN

- NOTE:
1. 7/16" HARDBOARD SIDING HORIZONTAL 6" O.C.
 2. 1X6 CORNER BOARDS @ FRONT

ELEV. #C
3 CAR

FRONT ELEVATION
SCALE: 1/4" = 1'-0"

STERLING

REVISIONS:

SHEET:

1 / 6

.9/22/2010 2:07 PM STERLING - 3 CAR.dwg