

STONE FOUNDATION FRONT & STREET SIDE FOUNDATION  
 IN CLEARWATER FALLS & WILLIAMSBURG (BELLEVUE)  
 IN GILES CORNER & CIMARRON WOODS (LAVISTA)

- NOTE:
1. 7/16" HARDBOARD SIDING  
HORIZONTAL 6" O.C.
  2. 1X6 CORNER BOARDS @ FRONT


ELEV. #A

© CELEBRITY HOMES 2008. THESE DRAWINGS MAY NOT BE REPRODUCED IN ANY MANNER, EITHER IN WHOLE OR IN PART WITHOUT WRITTEN PERMISSION OF CELEBRITY HOMES.

**CELEBRITY HOMES**  
 Homes • Villas • Townhomes

PLAN NAME: STERLING  
 FRONT ELEVATION  
 SCALE: 1/4" = 1'-0"  
 REVISIONS:  
 SHEET: 1/6

- 12/21/2010 10:29 AM I 836 STERLING 2-STORY.dwg

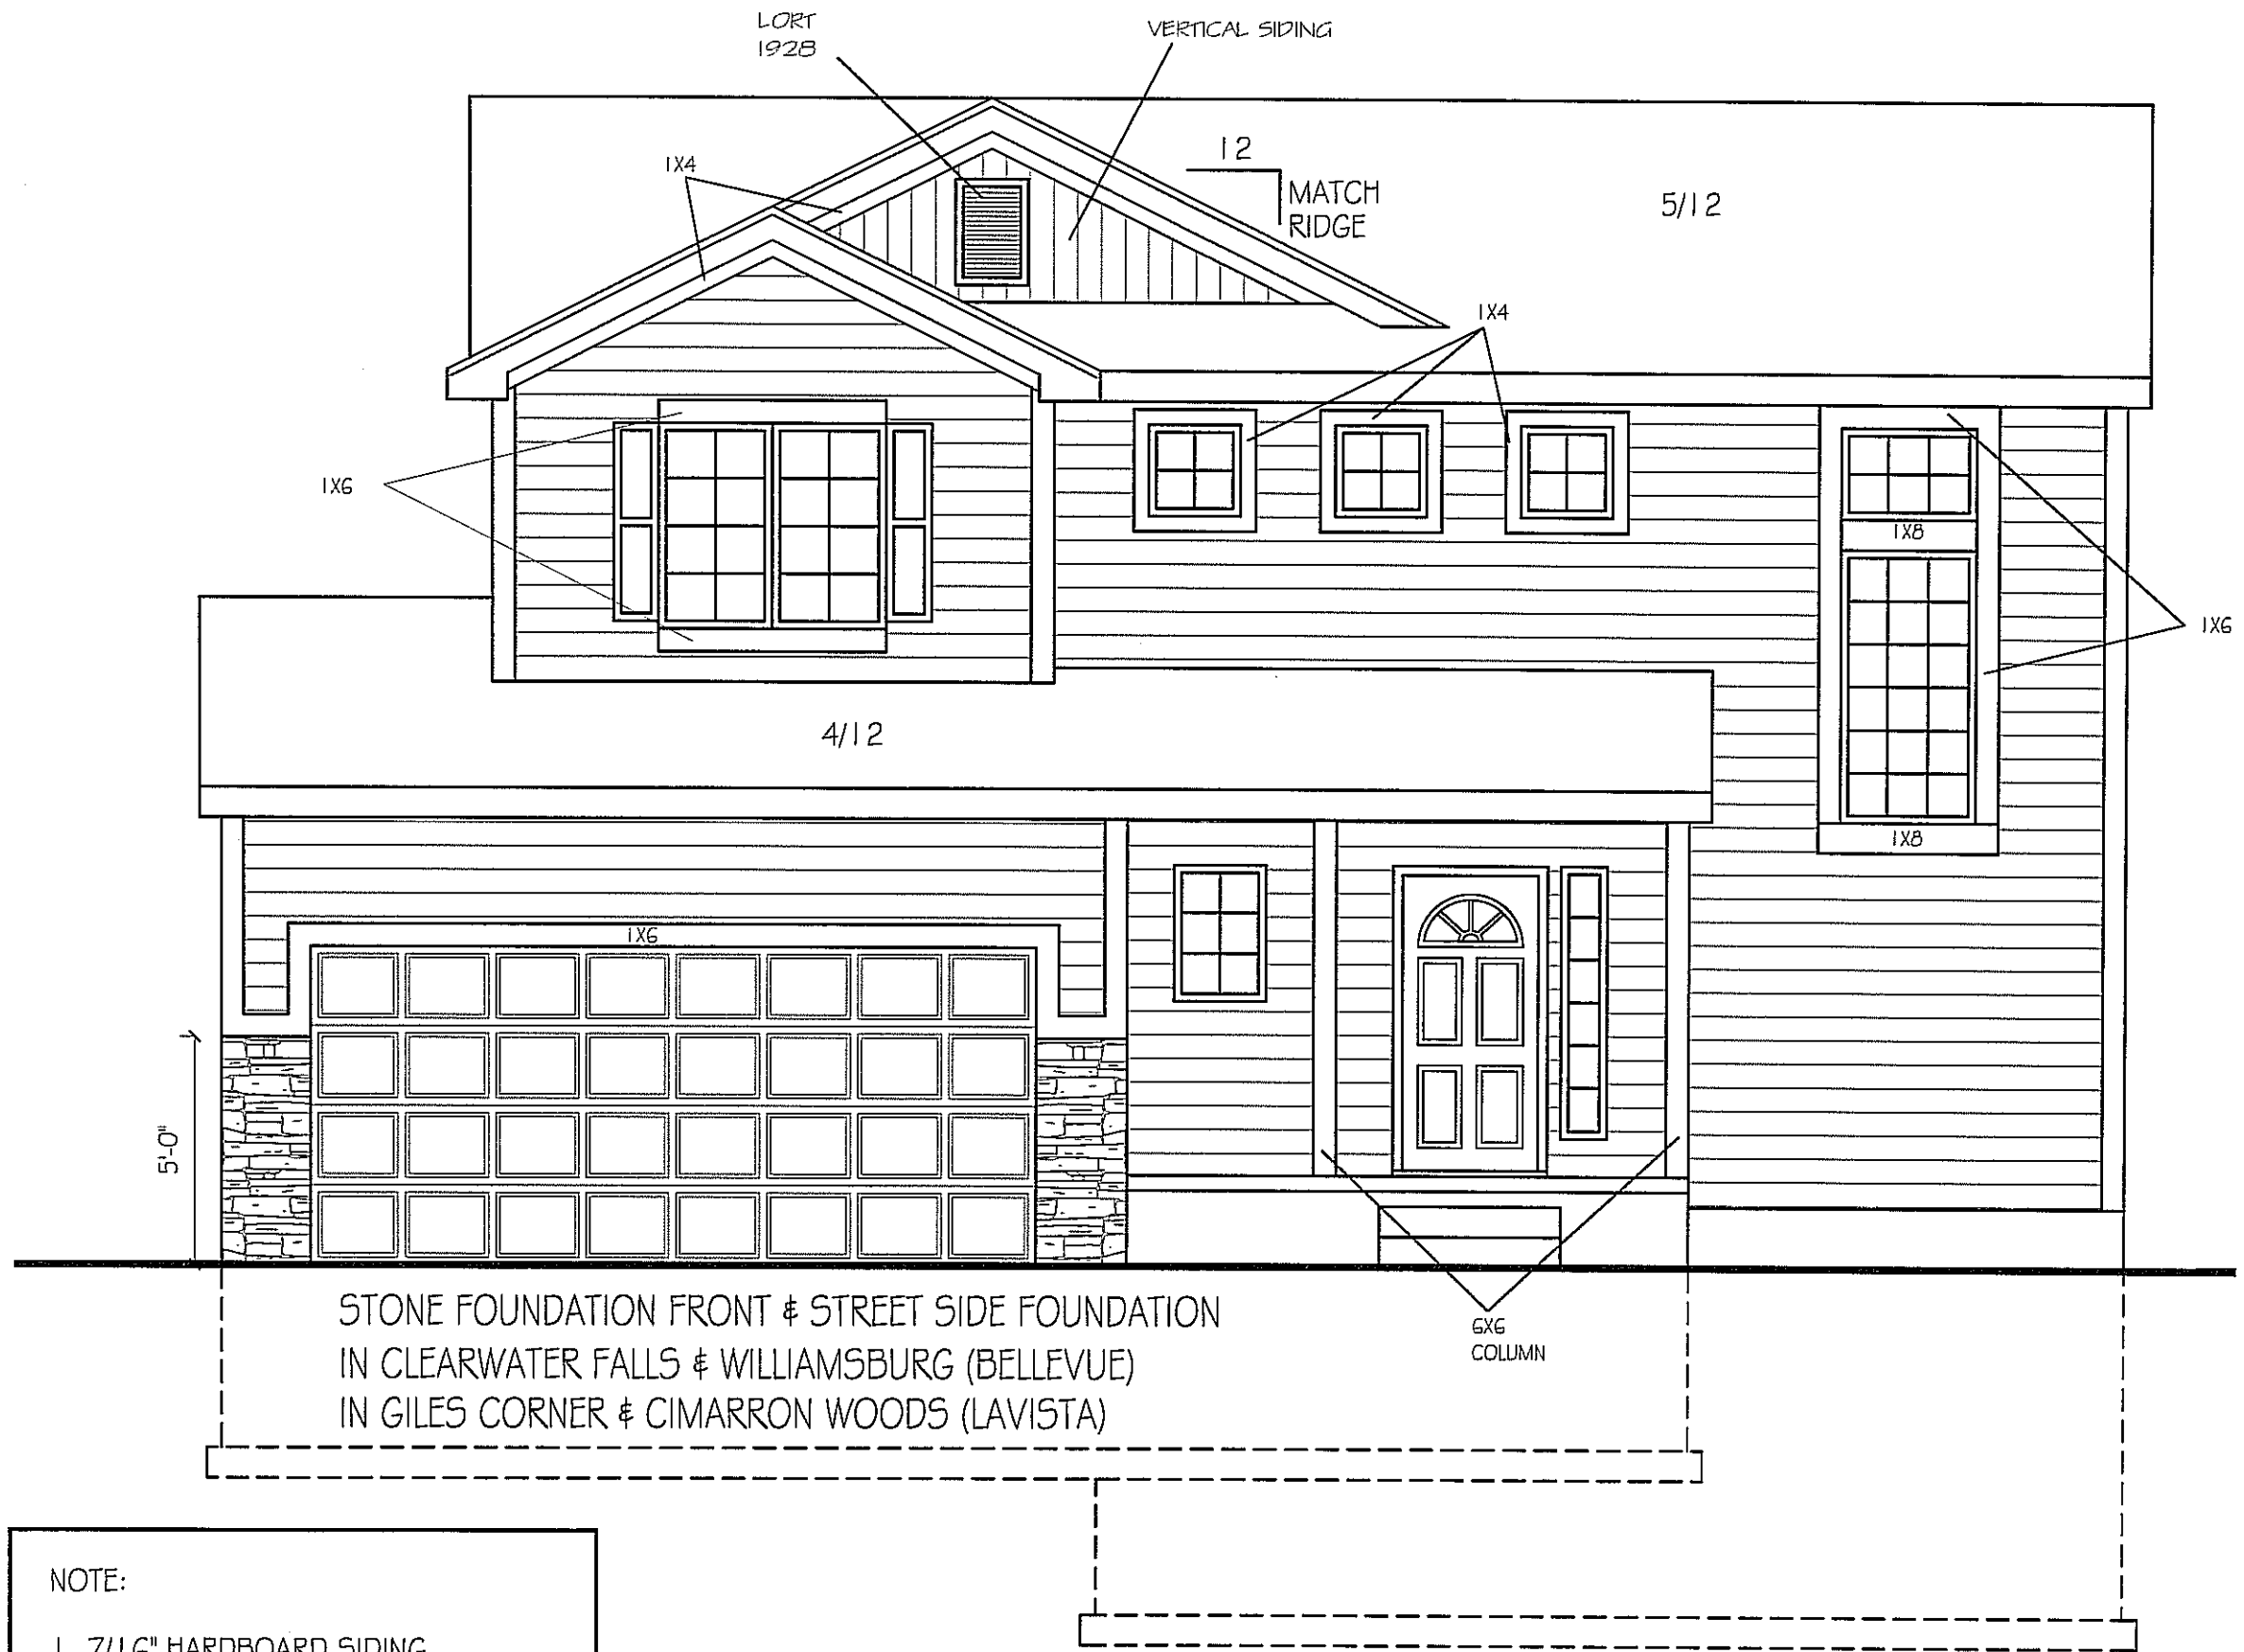


STONE FOUNDATION FRONT & STREET SIDE FOUNDATION  
 IN CLEARWATER FALLS & WILLIAMSBURG (BELLEVUE)  
 IN GILES CORNER & CIMARRON WOODS (LAVISTA)

NOTE:

1. 7/16" HARDBOARD SIDING  
HORIZONTAL 6" O.C.
2. 1X6 CORNER BOARDS @ FRONT

ELEV. #B

© CELEBRITY HOMES 2008. THESE DRAWINGS MAY NOT BE REPRODUCED IN ANY MANNER, EITHER IN WHOLE OR IN PART, WITHOUT WRITTEN PERMISSION OF CELEBRITY HOMES.

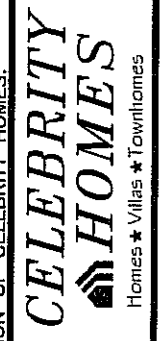

FRONT ELEVATION  
 SCALE: 1/4" = 1'-0"


PLAN NAME:  
 STERLING

REVISIONS:

SHEET:

C.C. C7/22/2009 1:55 PM I750 STERLING 2-STORY.dwg.

© CELEBRITY HOMES 2008. THESE DRAWINGS MAY NOT BE REPRODUCED IN ANY MANNER, EITHER IN WHOLE OR IN PART WITHOUT WRITTEN PERMISSION OF CELEBRITY HOMES.

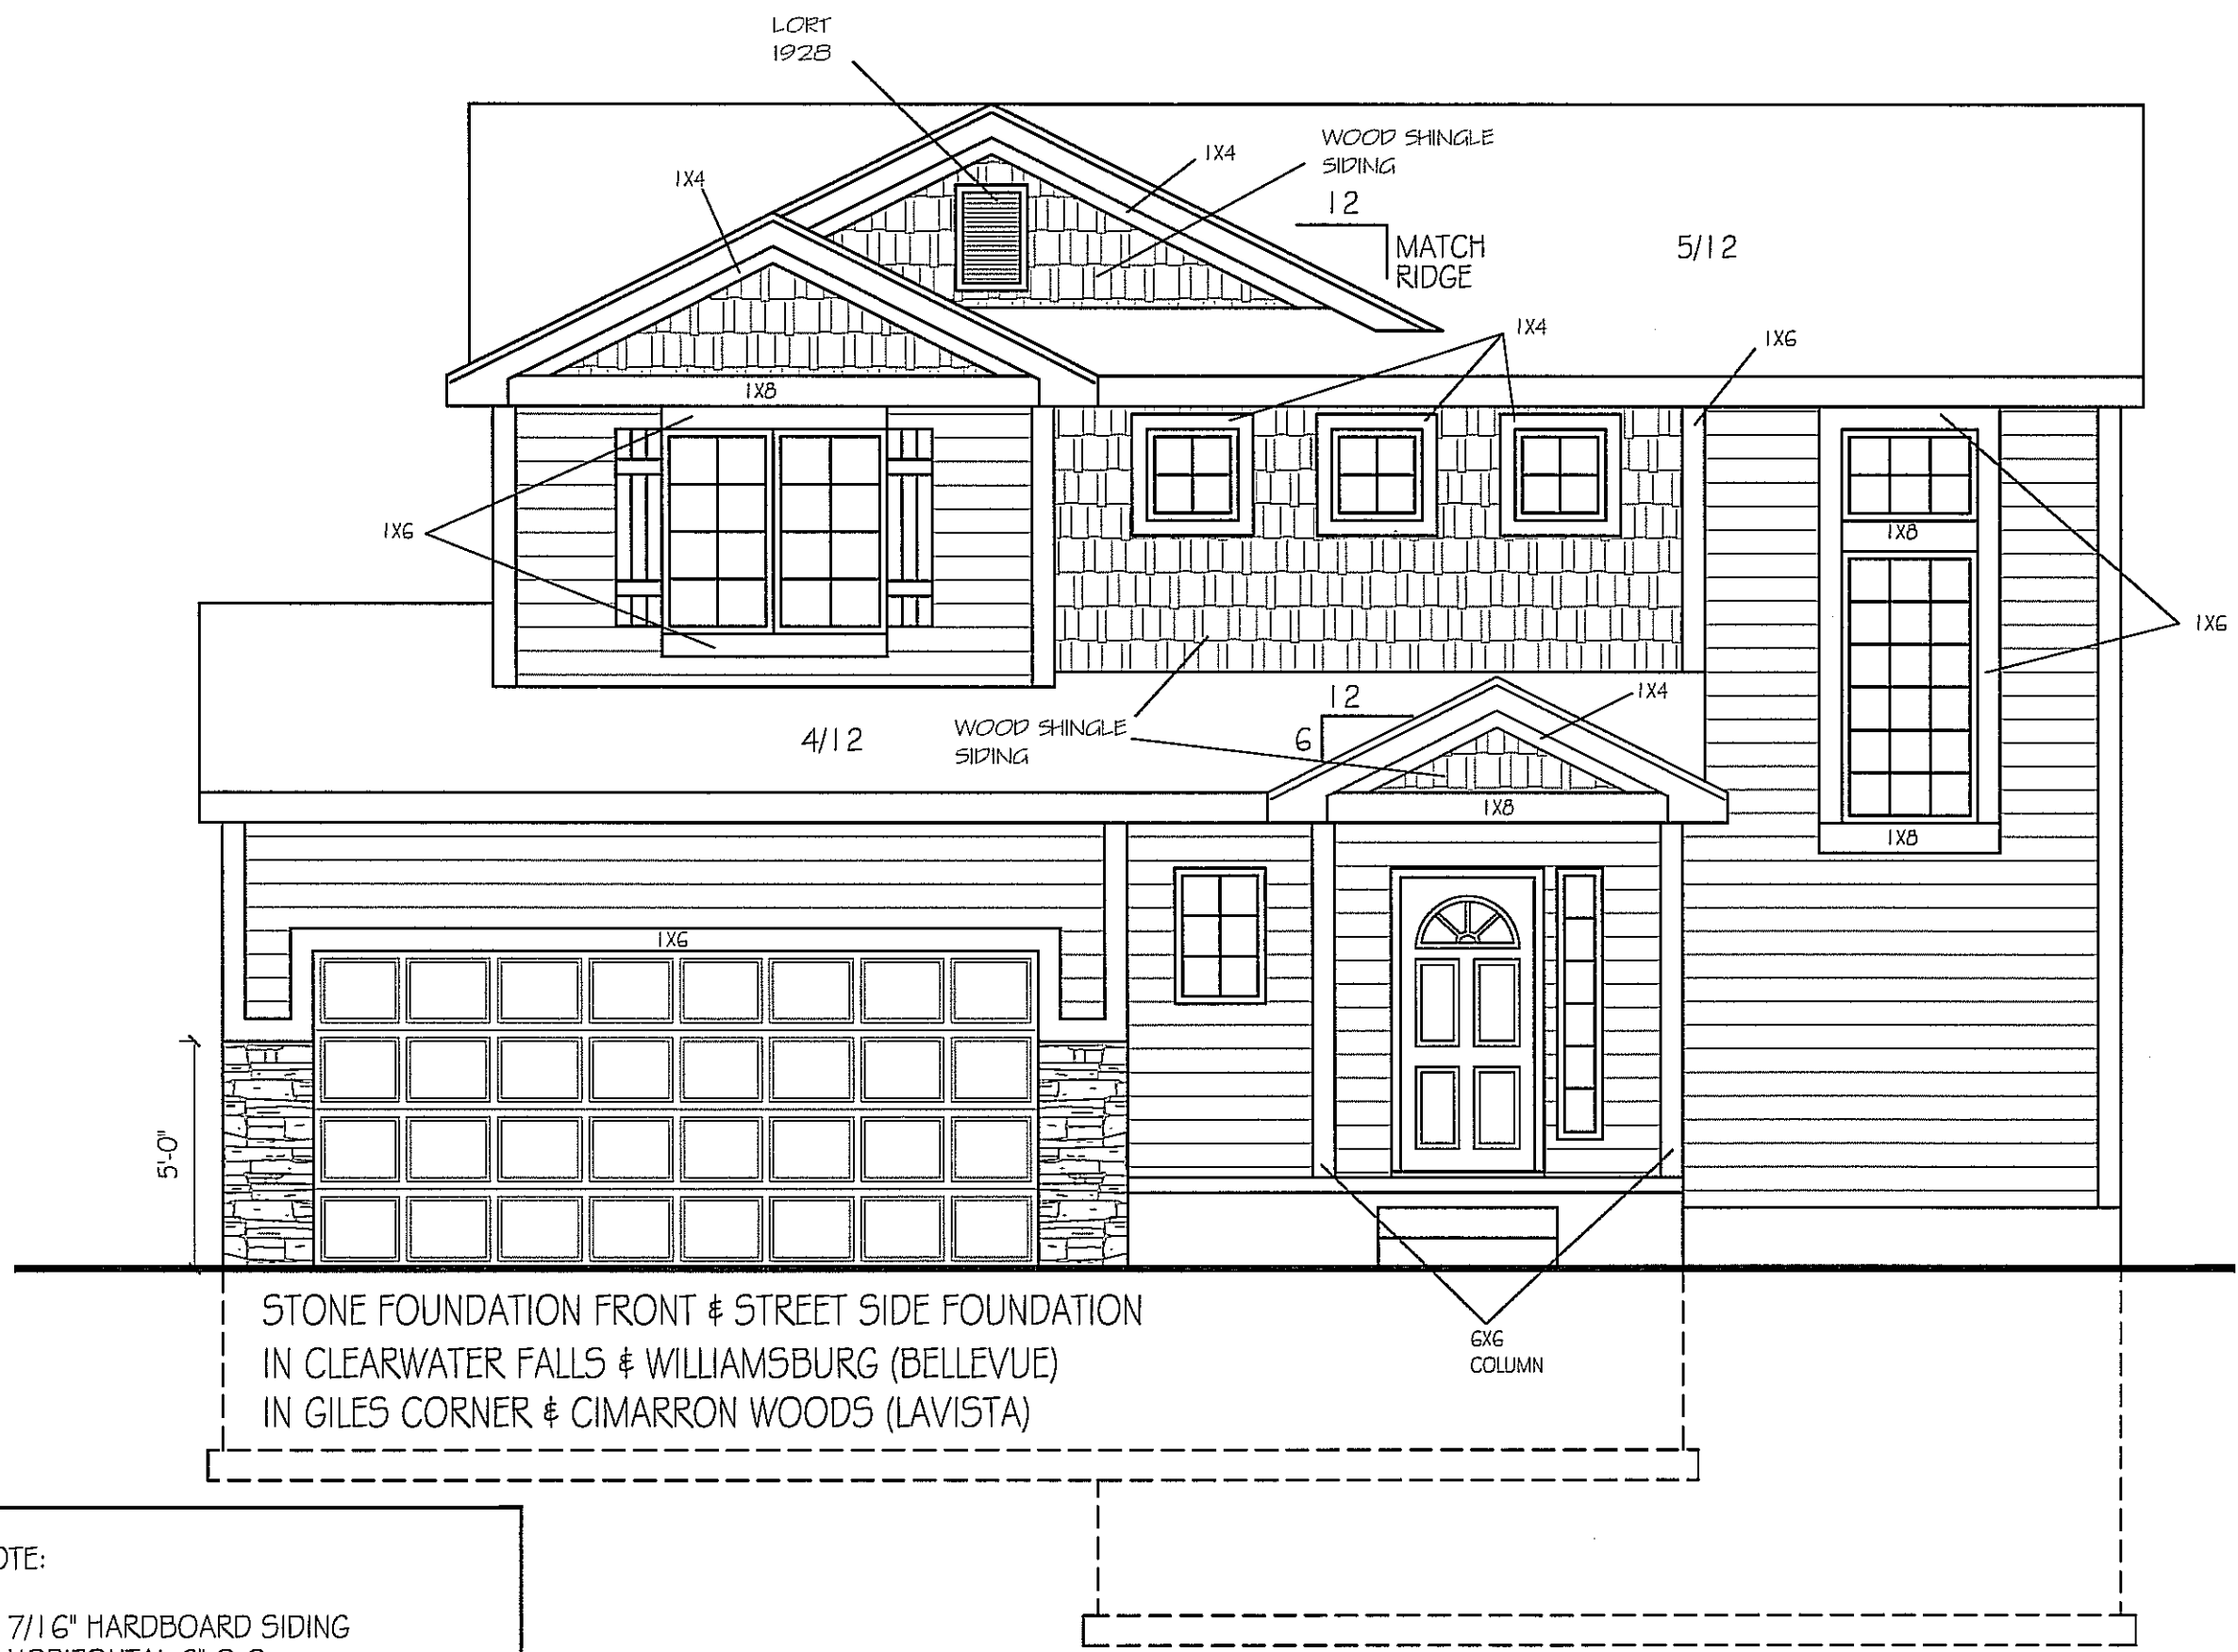

STONE FOUNDATION FRONT & STREET SIDE FOUNDATION  
IN CLEARWATER FALLS & WILLIAMSBURG (BELLEVUE)  
IN GILES CORNER & CIMARRON WOODS (LAVISTA)

6X6  
COLUMN

NOTE:  
1. 7/16" HARDBOARD SIDING  
HORIZONTAL 6" O.C.  
2. 1X6 CORNER BOARDS @ FRONT

ELEV. #C

FRONT ELEVATION  
SCALE: 1/4" = 1'-0"

PLAN NAME:  
STERLING

REVISIONS:

SHEET:

1  
6

C.C. 07/22/2009 1:55 PM 1750 STERLING 2-STORY.dwg