

FRONT ELEVATION
SCALE: 1/4" = 1'-0"

AUSTIN A


© CELEBRITY HOMES 2008 THESE DRAWINGS MAY NOT BE REPRODUCED IN ANY MANNER, EITHER IN WHOLE OR IN PART WITHOUT WRITTEN PERMISSION OF CELEBRITY HOMES.

FRONT ELEVATION
SCALE: 1/4" = 1'

PLAN NAME:
AUSTIN 08 A

SHEET:
1

-1/6/2009 3:12 PM 1.0Austin A.dwg

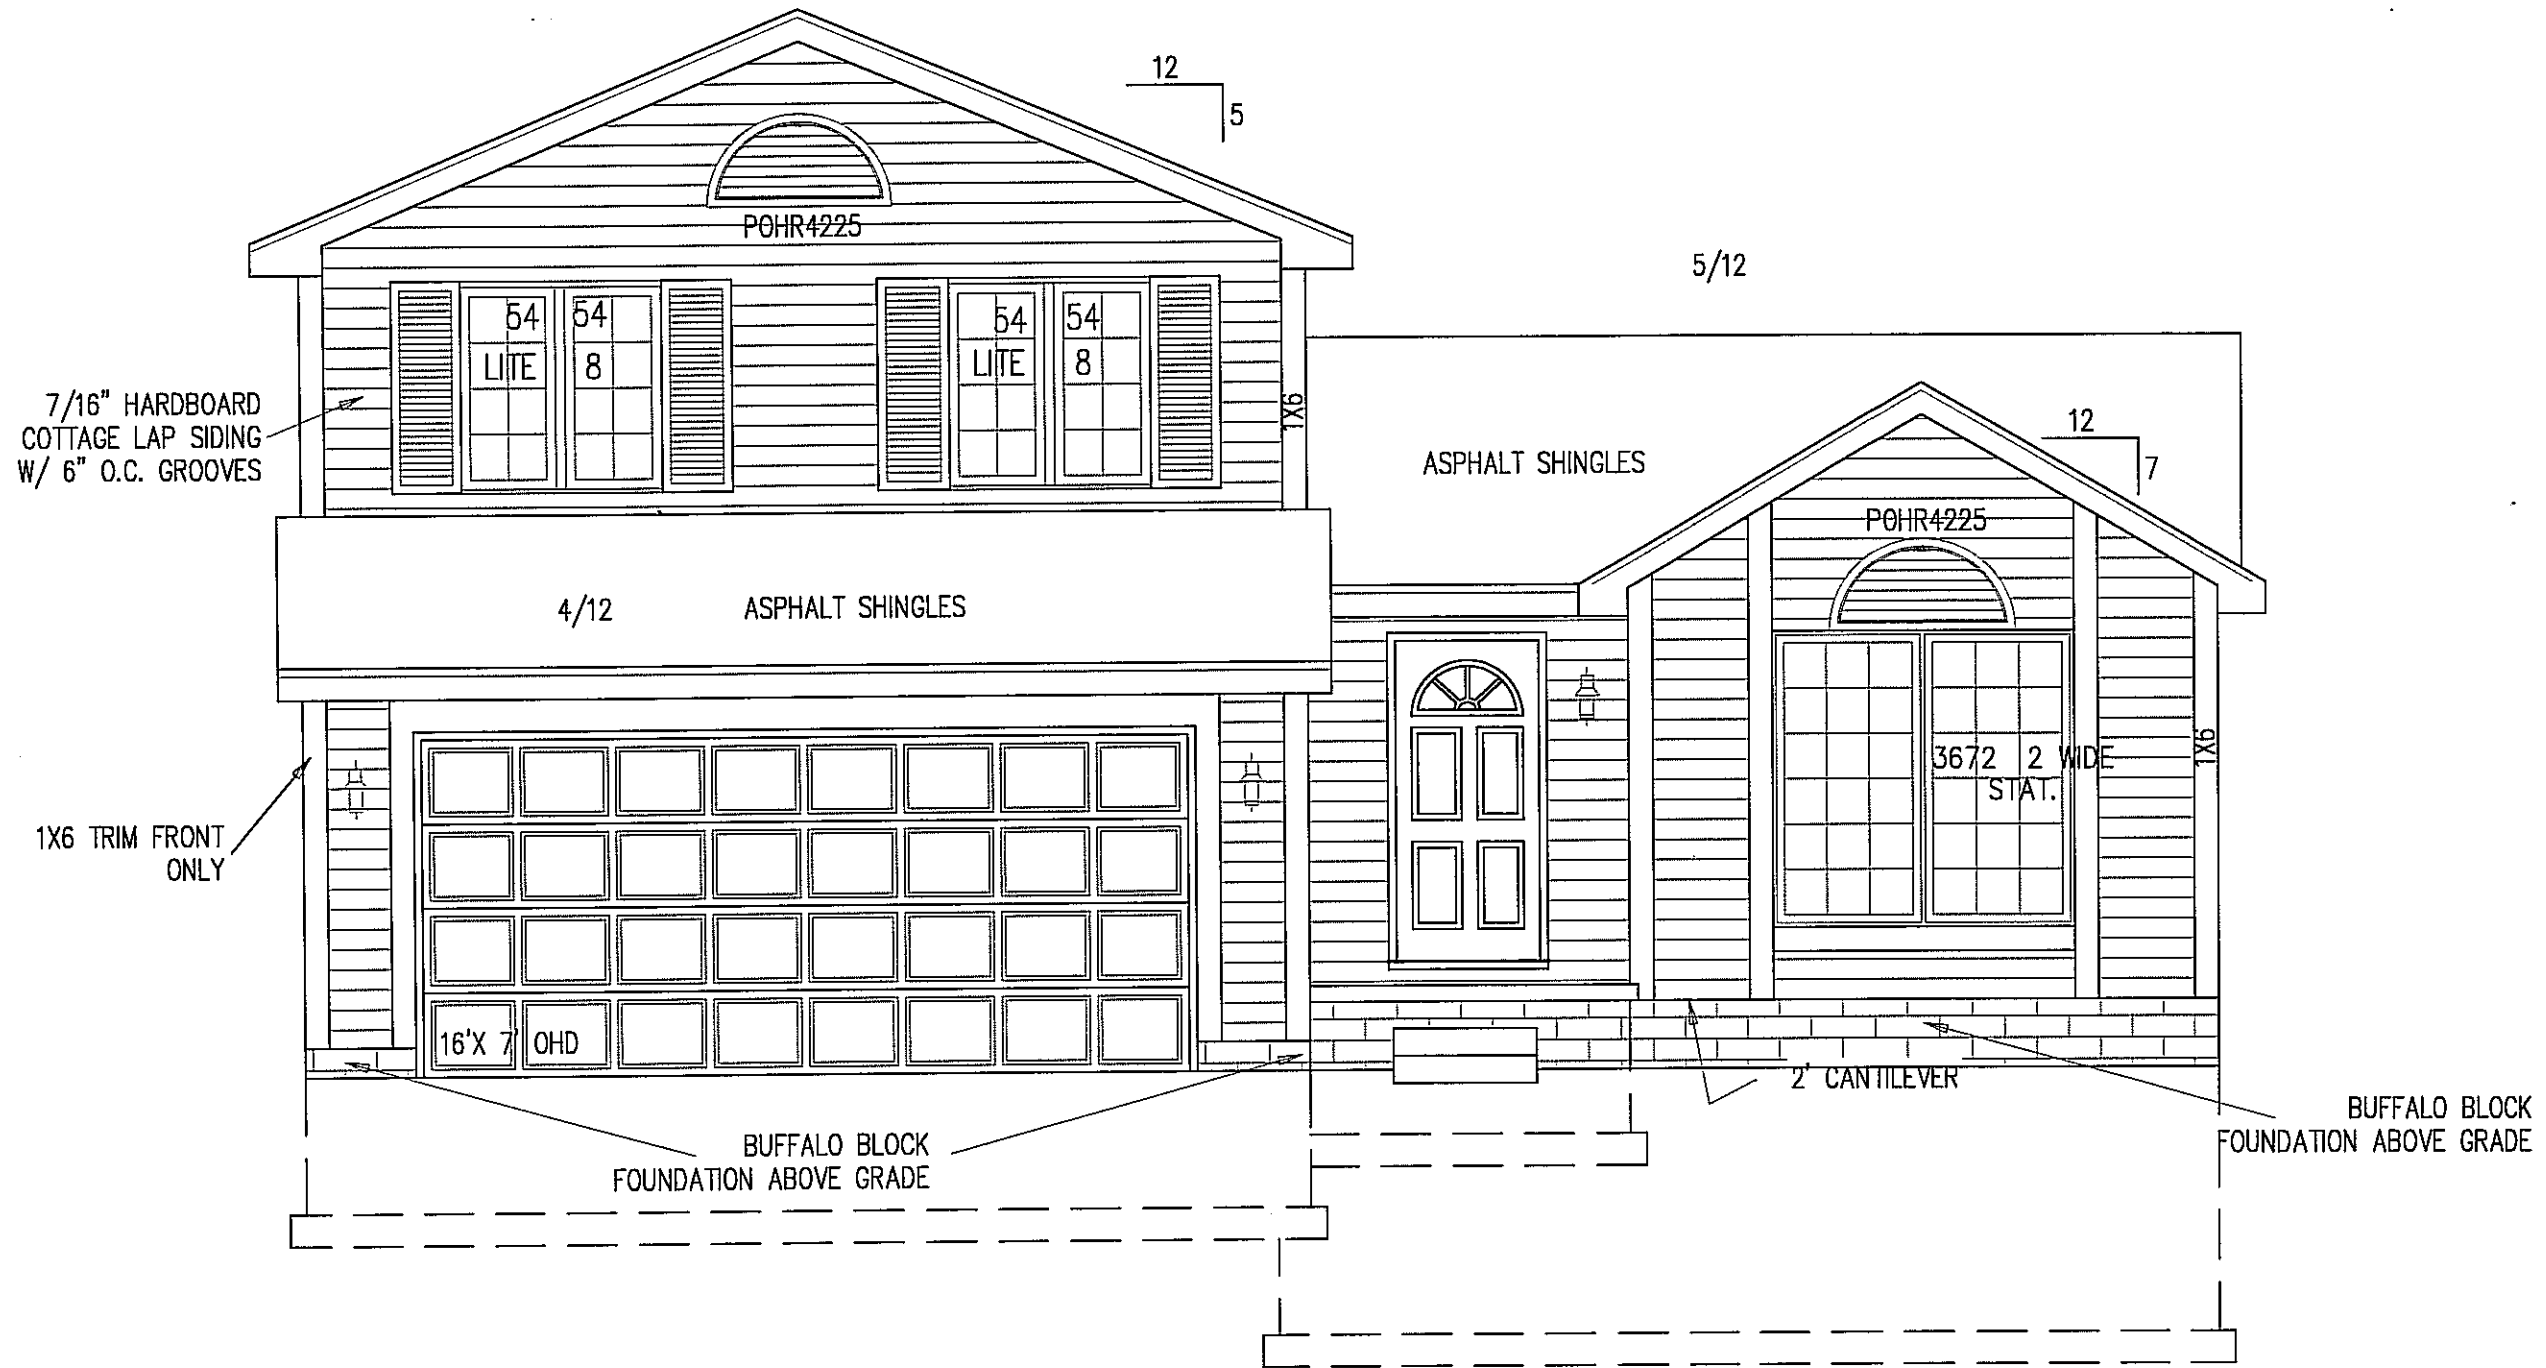

FRONT ELEVATION
SCALE: 1/4" = 1'-0"

AUSTIN B

© CELEBRITY HOMES 2008 THESE DRAWINGS MAY NOT BE REPRODUCED IN ANY MANNER, EITHER IN WHOLE OR IN PART WITHOUT WRITTEN PERMISSION OF CELEBRITY HOMES.


FRONT ELEVATION
SCALE: 1/4" = 1'

PLAN NAME: AUSTIN 08

SHEET: 1

-1/6/2009 3:13 PM 1.0 Austin B.dwg

7

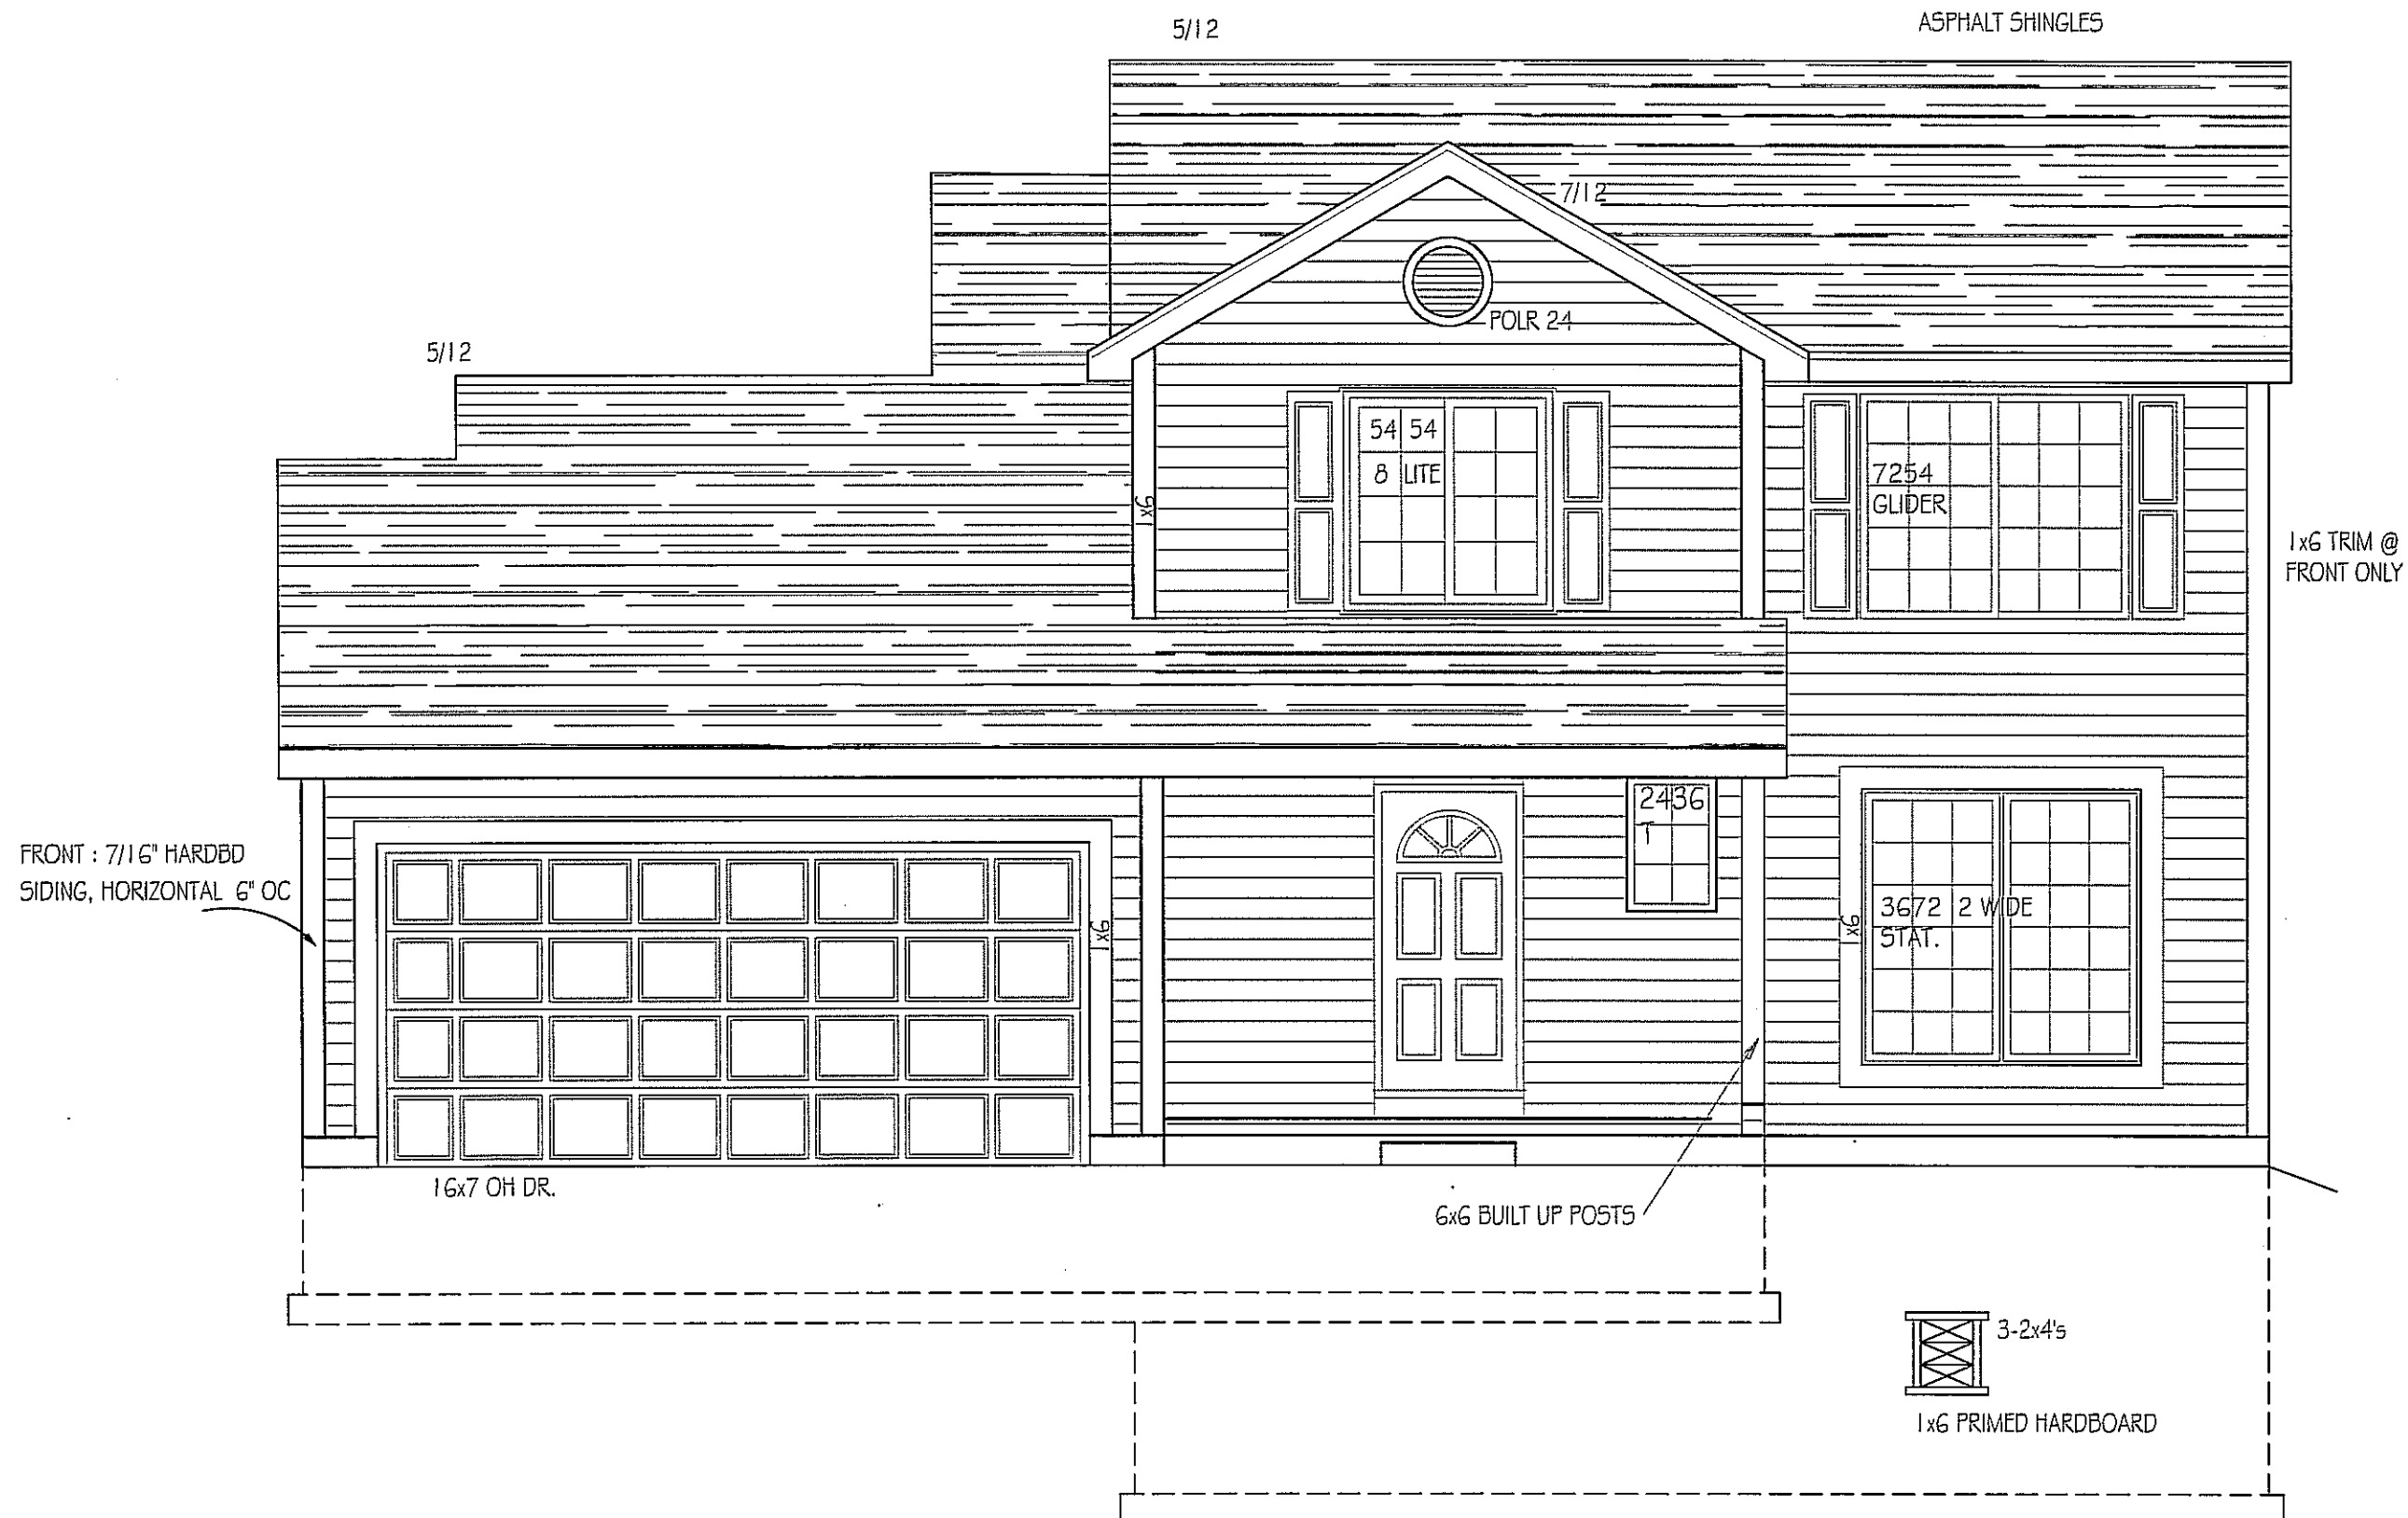


1x6 TRIM @ FRONT ONLY

FRONT : 7/16" HARDBD SIDING, HORIZONTAL 6" OC

16x7 OH DR.

6x6 BUILT UP POSTS

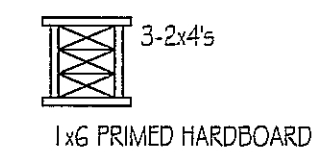

ELEV A

© CELEBRITY HOMES 2008 THESE DRAWINGS MAY NOT BE REPRODUCED IN ANY MANNER, EITHER IN WHOLE OR IN PART WITHOUT WRITTEN PERMISSION OF CELEBRITY HOMES.

ELEVATION
SCALE: 1/4" = 1'

PLAN NAME:
SIERRA 08 A

-1/7/2009 10:12 AM 1.0 thru 6.0 Sierra.dwg

REVISIONS:

SHEET:



6

5/12

ASPHALT SHINGLES


7/12

5/12


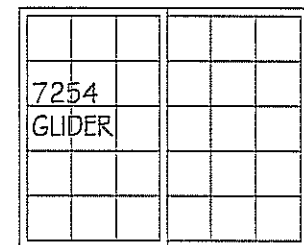
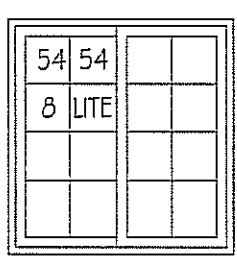


1x6 TRIM @ FRONT ONLY


FRONT : 7/16" HARDBD SIDING, HORIZONTAL 6" OC

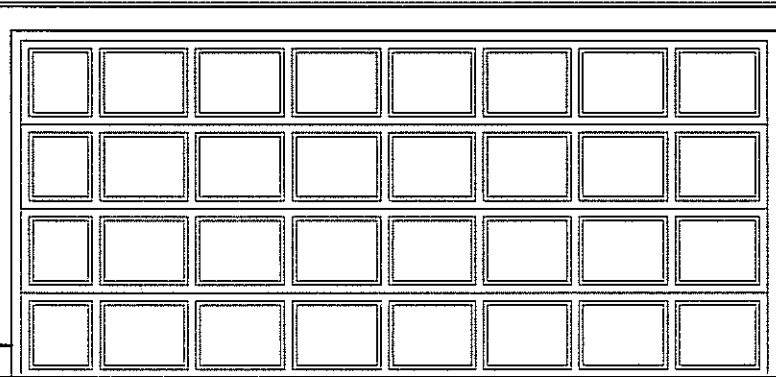

16x7 OH DR.

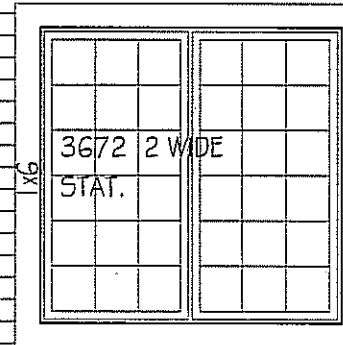 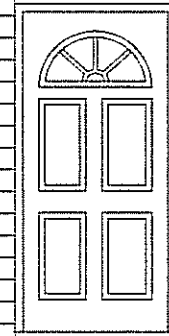

6x6 BUILT UP POSTS

 

1x6 PRIMED HARDBOARD

© CELEBRITY HOMES 2008 THESE DRAWINGS MAY NOT BE REPRODUCED IN ANY MANNER, EITHER IN WHOLE OR IN PART WITHOUT WRITTEN PERMISSION OF CELEBRITY HOMES.



ELEVATION

SCALE: 1/4" = 1'

PLAN NAME: SIERRA 08 B

-17/2009 10:01 AM I.O thru 2.0 Sierra B.dwg


REVISIONS:

SHEET:

6

5/12

CELEBRITY

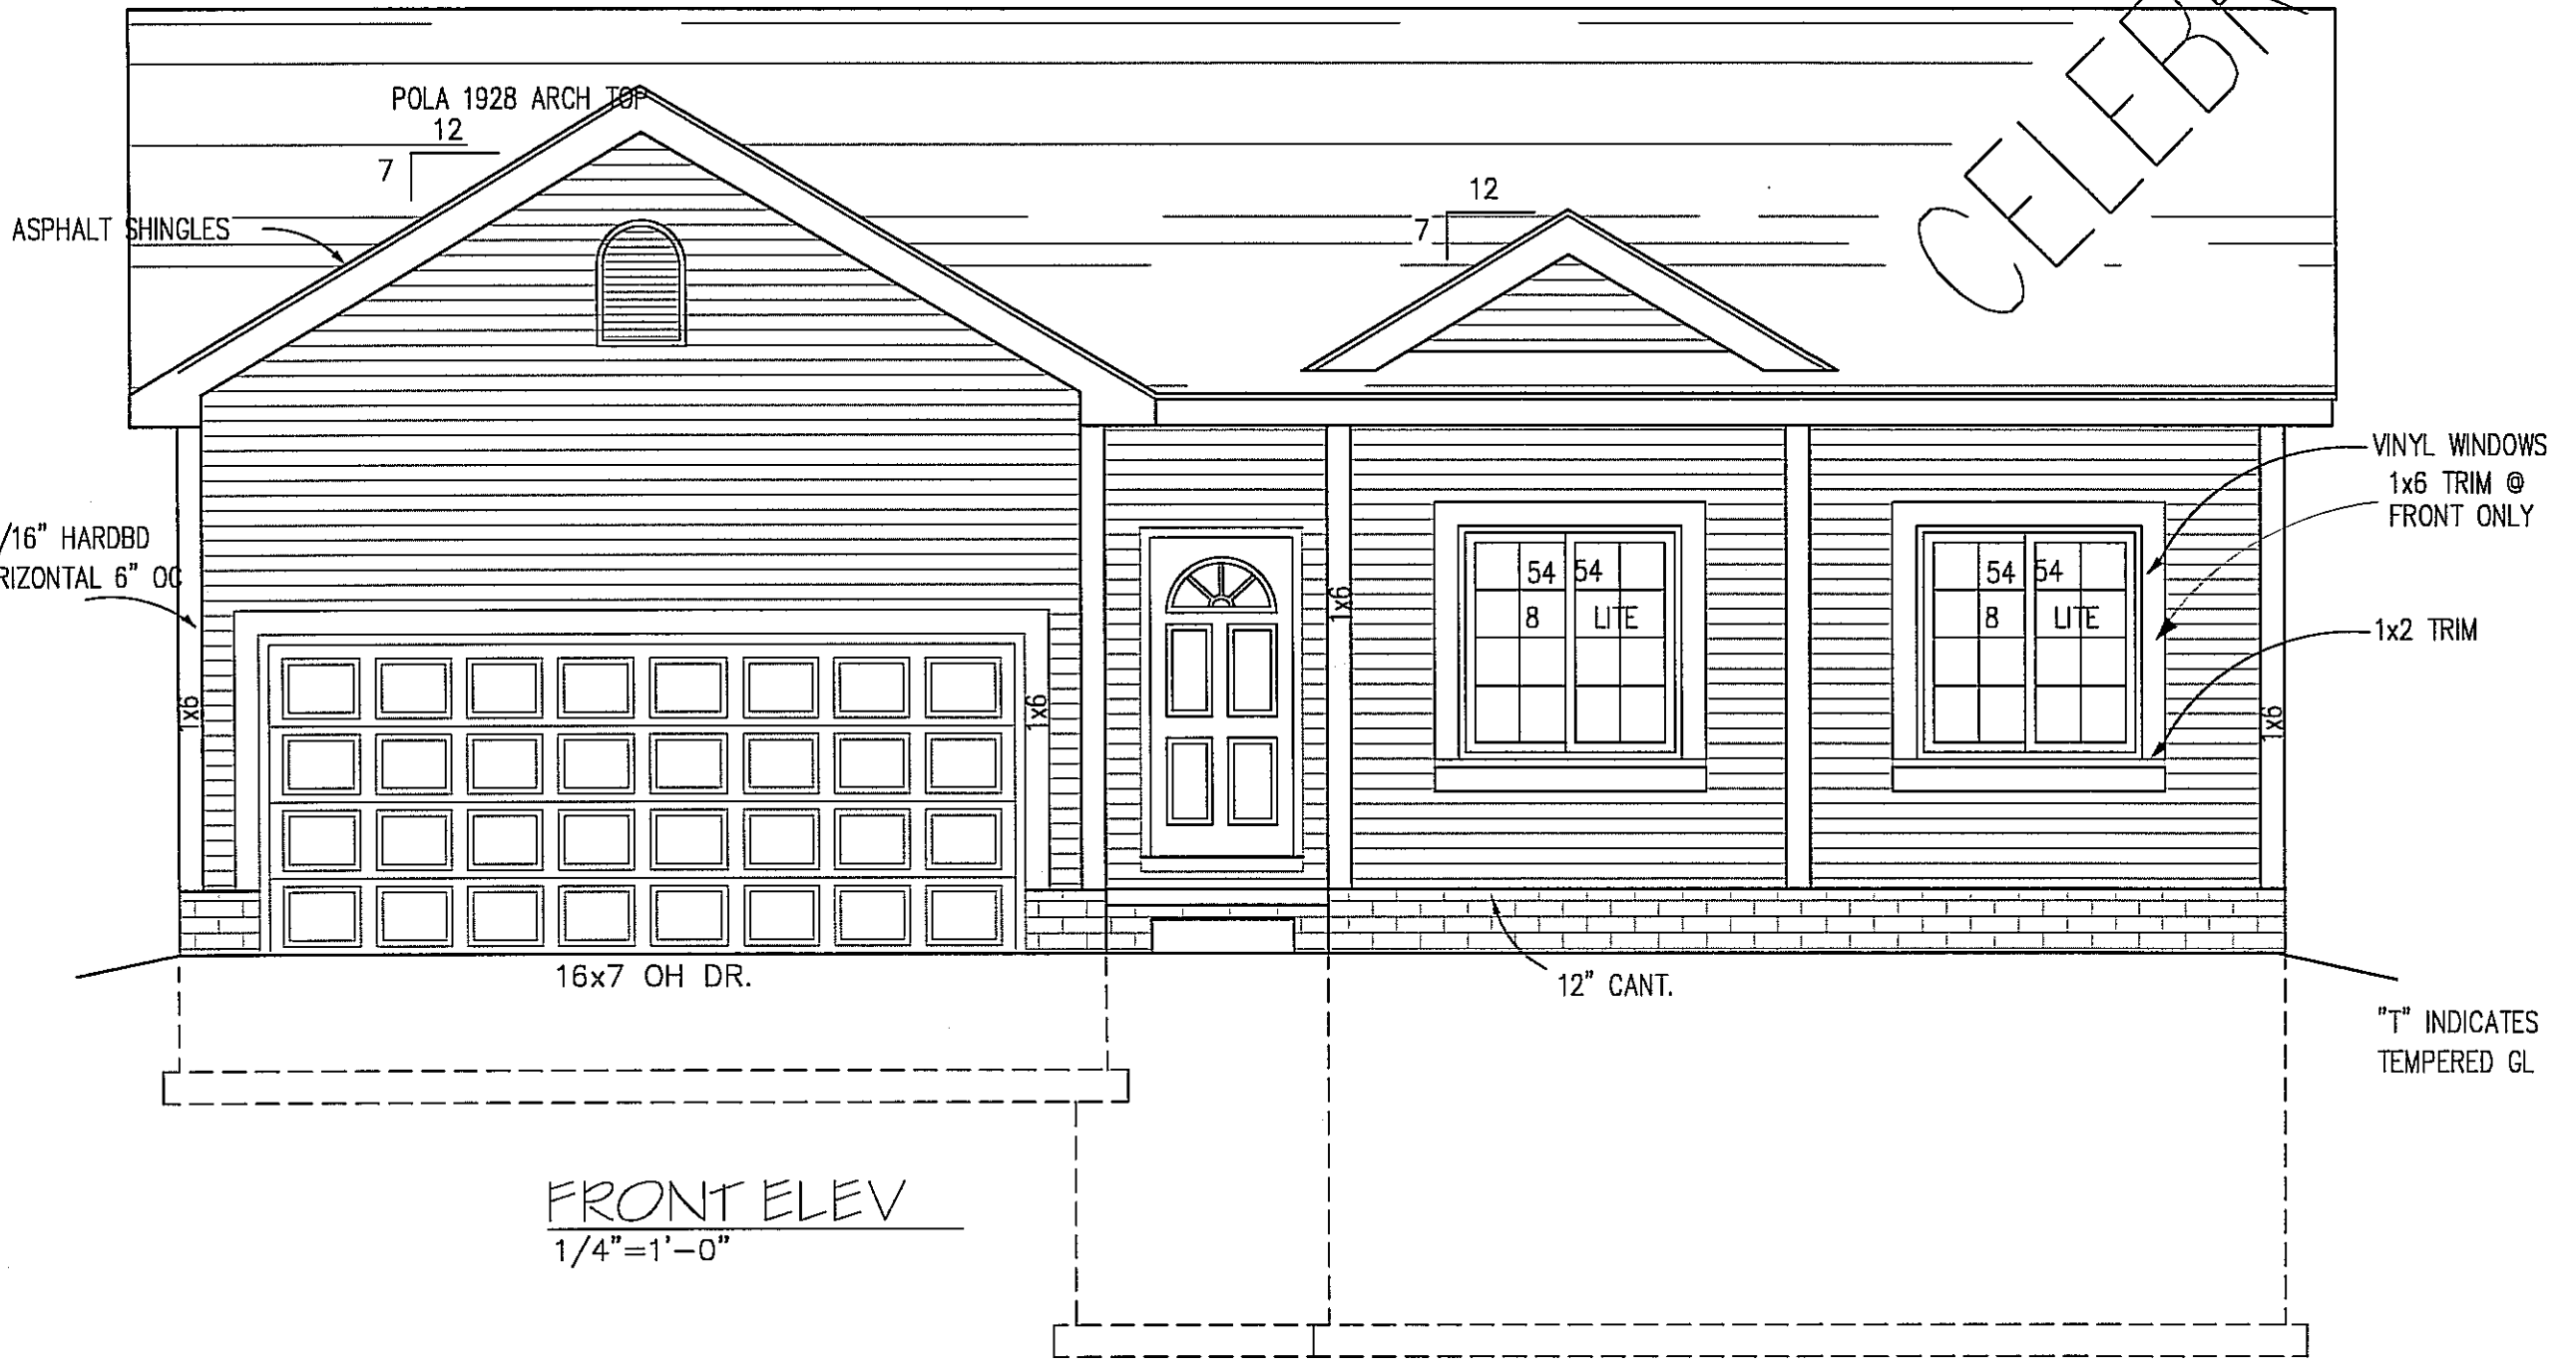

FRONT : 7/16" HARDBD SIDING, HORIZONTAL 6" OC

POLA 1928 ARCH TOP
12
7

12
7

VINYL WINDOWS
1x6 TRIM @ FRONT ONLY

1x2 TRIM

16x7 OH DR.

12" CANT.

"T" INDICATES TEMPERED GL

FRONT ELEV
1/4"=1'-0"

FRONT ELEV
1/4"=1'-0"

DELMAR A

© CELEBRITY HOMES 2008. THESE DRAWINGS MAY NOT BE REPRODUCED IN ANY MANNER, EITHER IN WHOLE OR IN PART WITHOUT WRITTEN PERMISSION OF CELEBRITY HOMES.

PLAN NAME:
DELMAR 08 A


SHEET:
1

-1/7/2009 12:51 PM 1.0delmar A.dwg

5

5/12

CELEBRITY

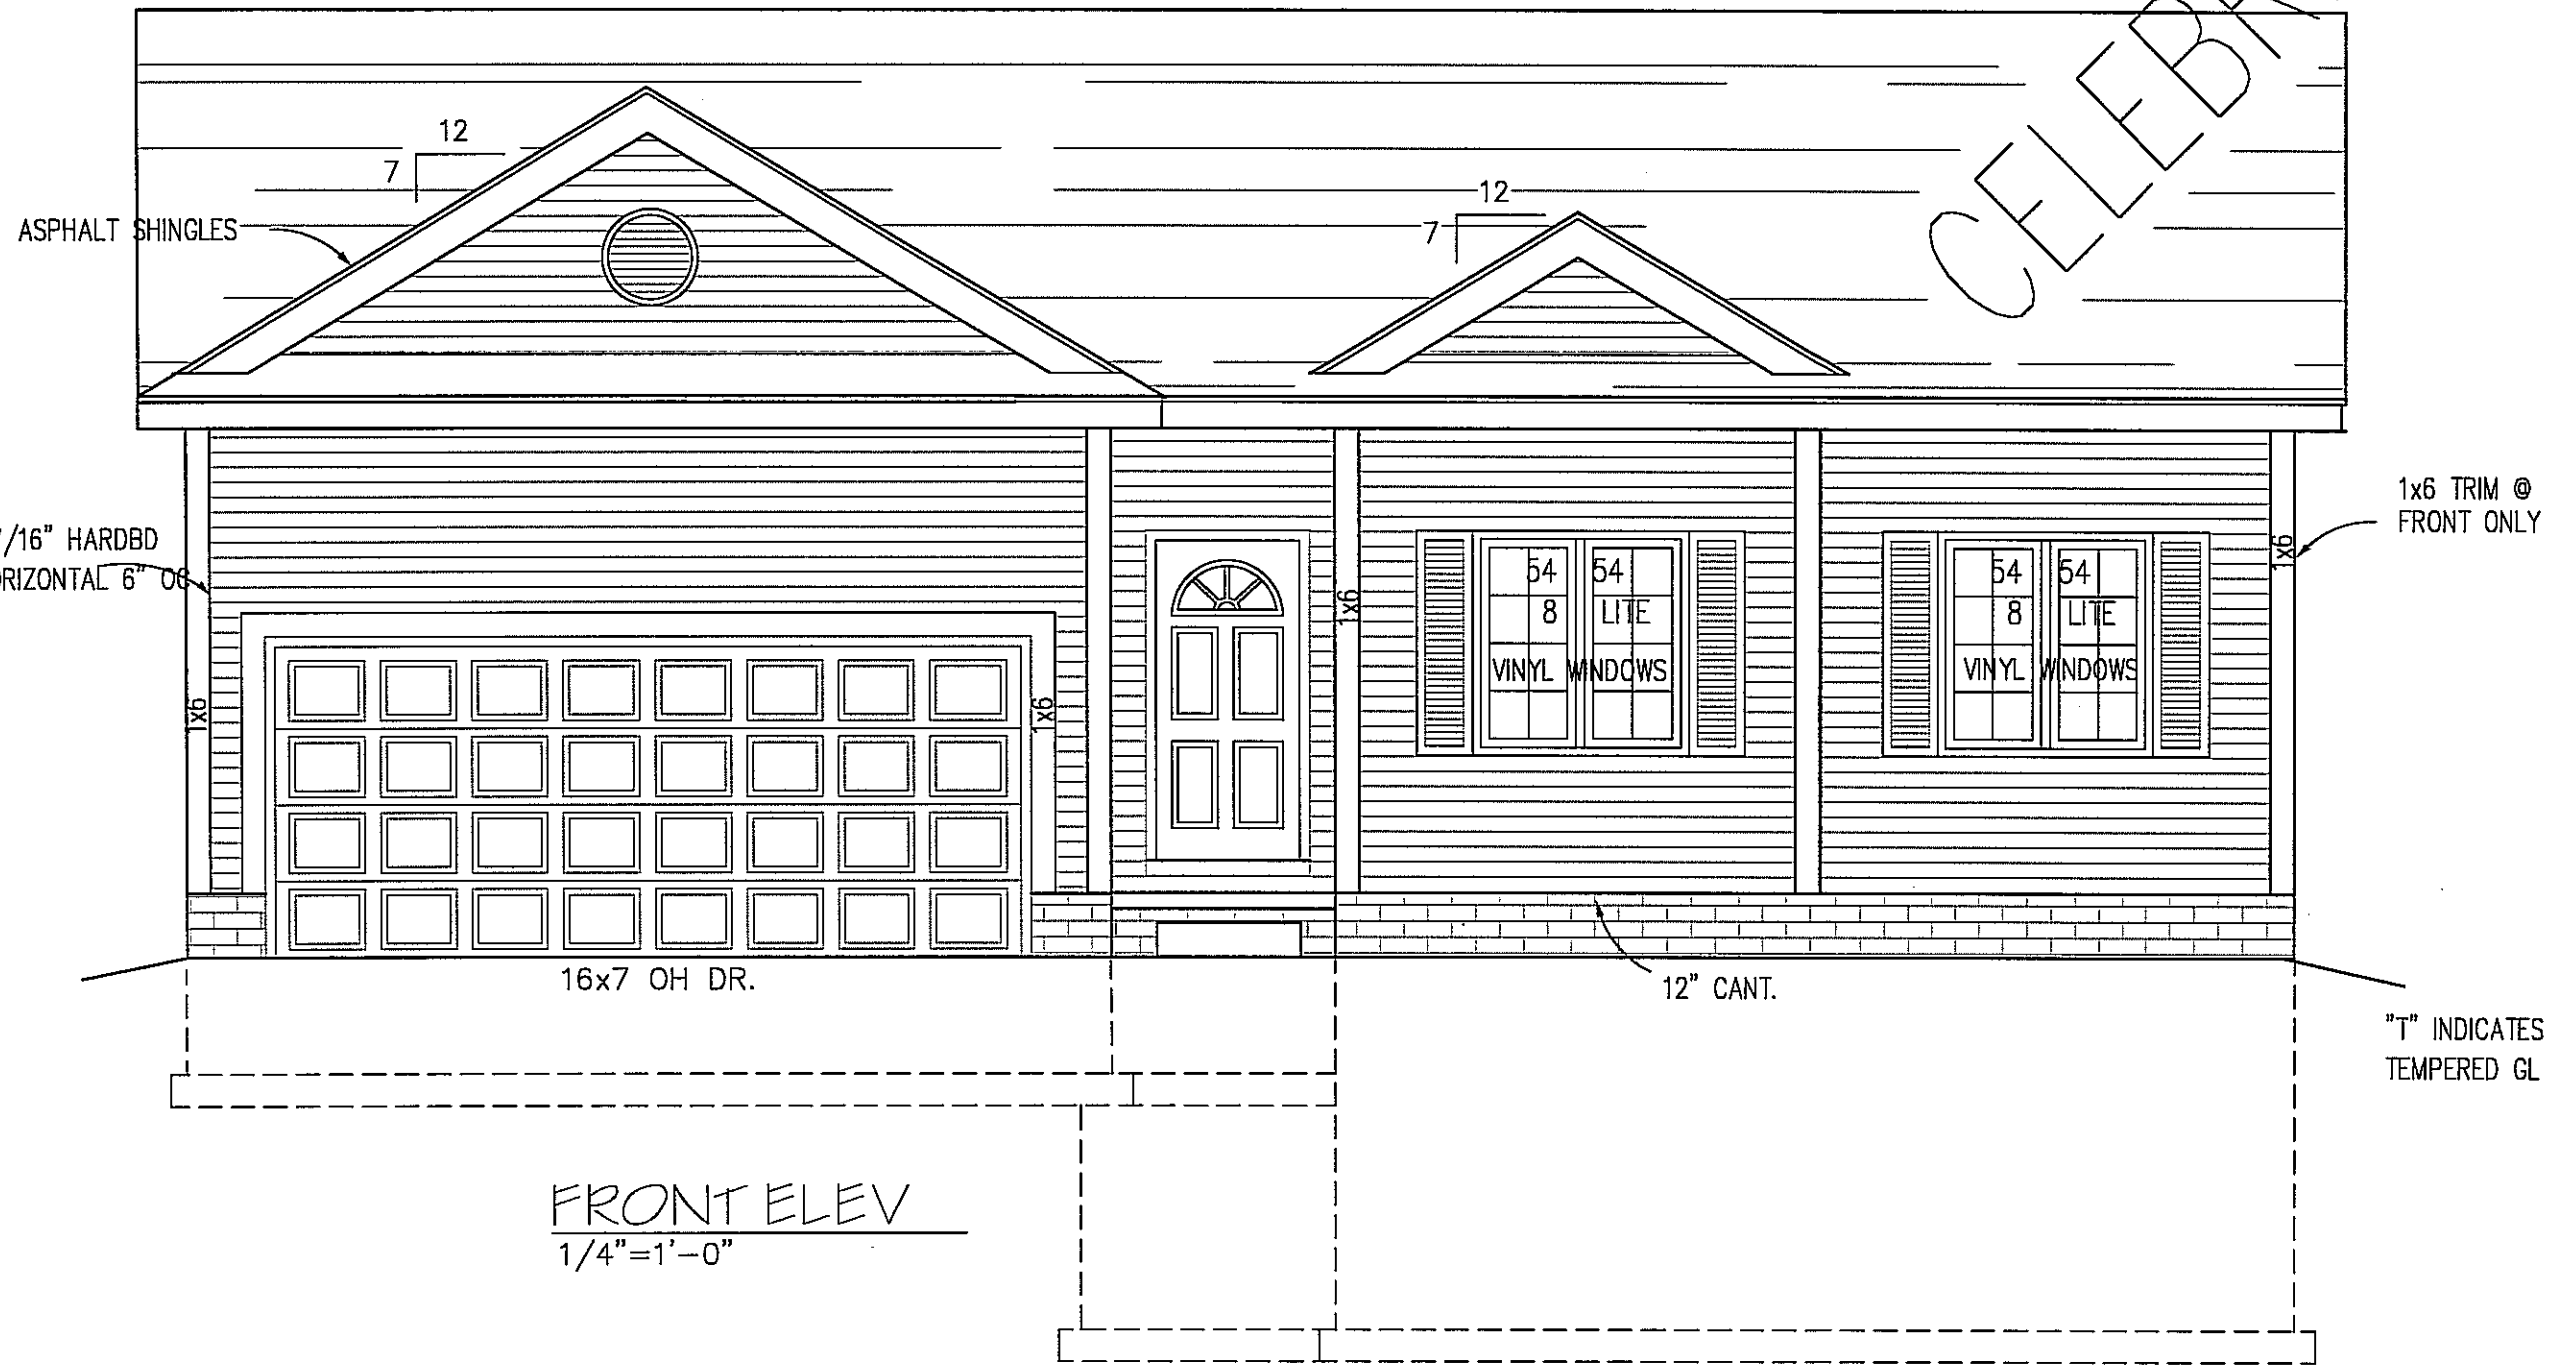

FRONT : 7/16" HARDBD SIDING, HORIZONTAL 6" OSB

1x6 TRIM @ FRONT ONLY

FRONT ELEV
1/4" = 1'-0"

FRONT ELEV
1/4" = 1'-0"

"T" INDICATES TEMPERED GL

DELMAR B

© CELEBRITY HOMES, 2008. THESE DRAWINGS MAY NOT BE REPRODUCED IN ANY MANNER, EITHER IN WHOLE OR IN PART WITHOUT WRITTEN PERMISSION OF CELEBRITY HOMES.

PLAN NAME:
DELMAR 08 B

SHEET:
1

-1/7/2009 12:51 PM 1.0 Delmar B.dwg

5

© CELEBRITY HOMES 2008. THESE DRAWINGS MAY NOT BE REPRODUCED IN ANY MANNER, EITHER IN WHOLE OR IN PART WITHOUT WRITTEN PERMISSION OF CELEBRITY HOMES.

FRONT ELEV
1/4" = 1'-0"


DEL MAR 08 C

PLAN NAME:
-1/7/2009 12:52 PM 1.0Delmar C.dwg

SHEET:
1
5


CELEBRITY

5/12

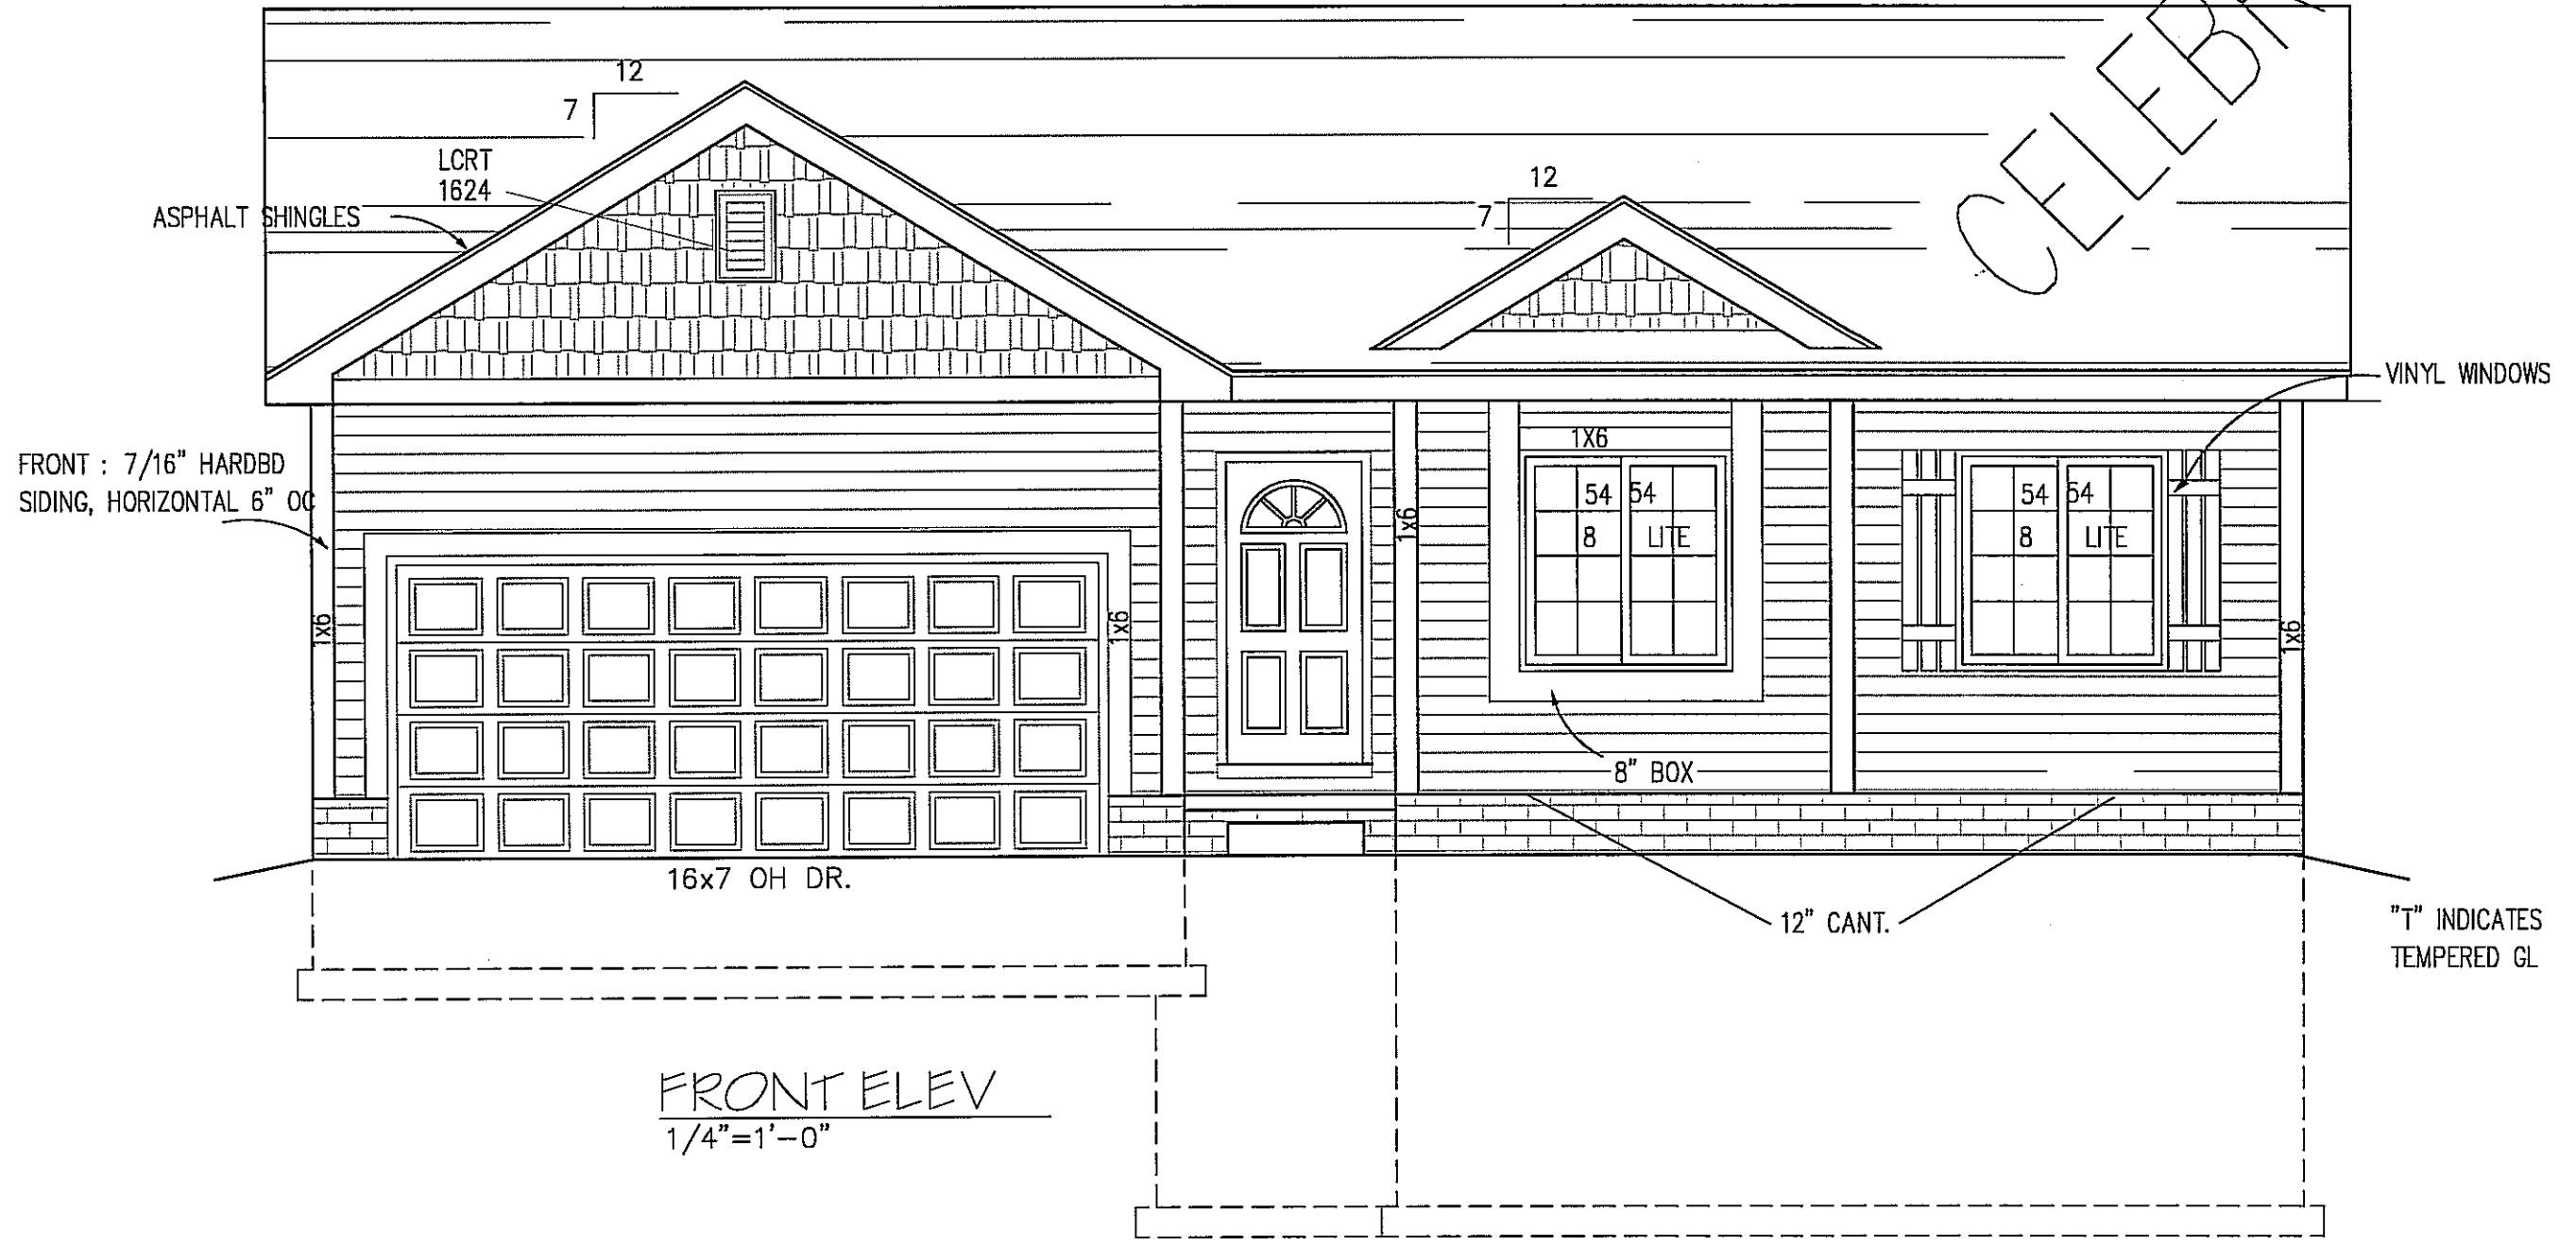

FRONT ELEV
1/4" = 1'-0"

DEL MAR C

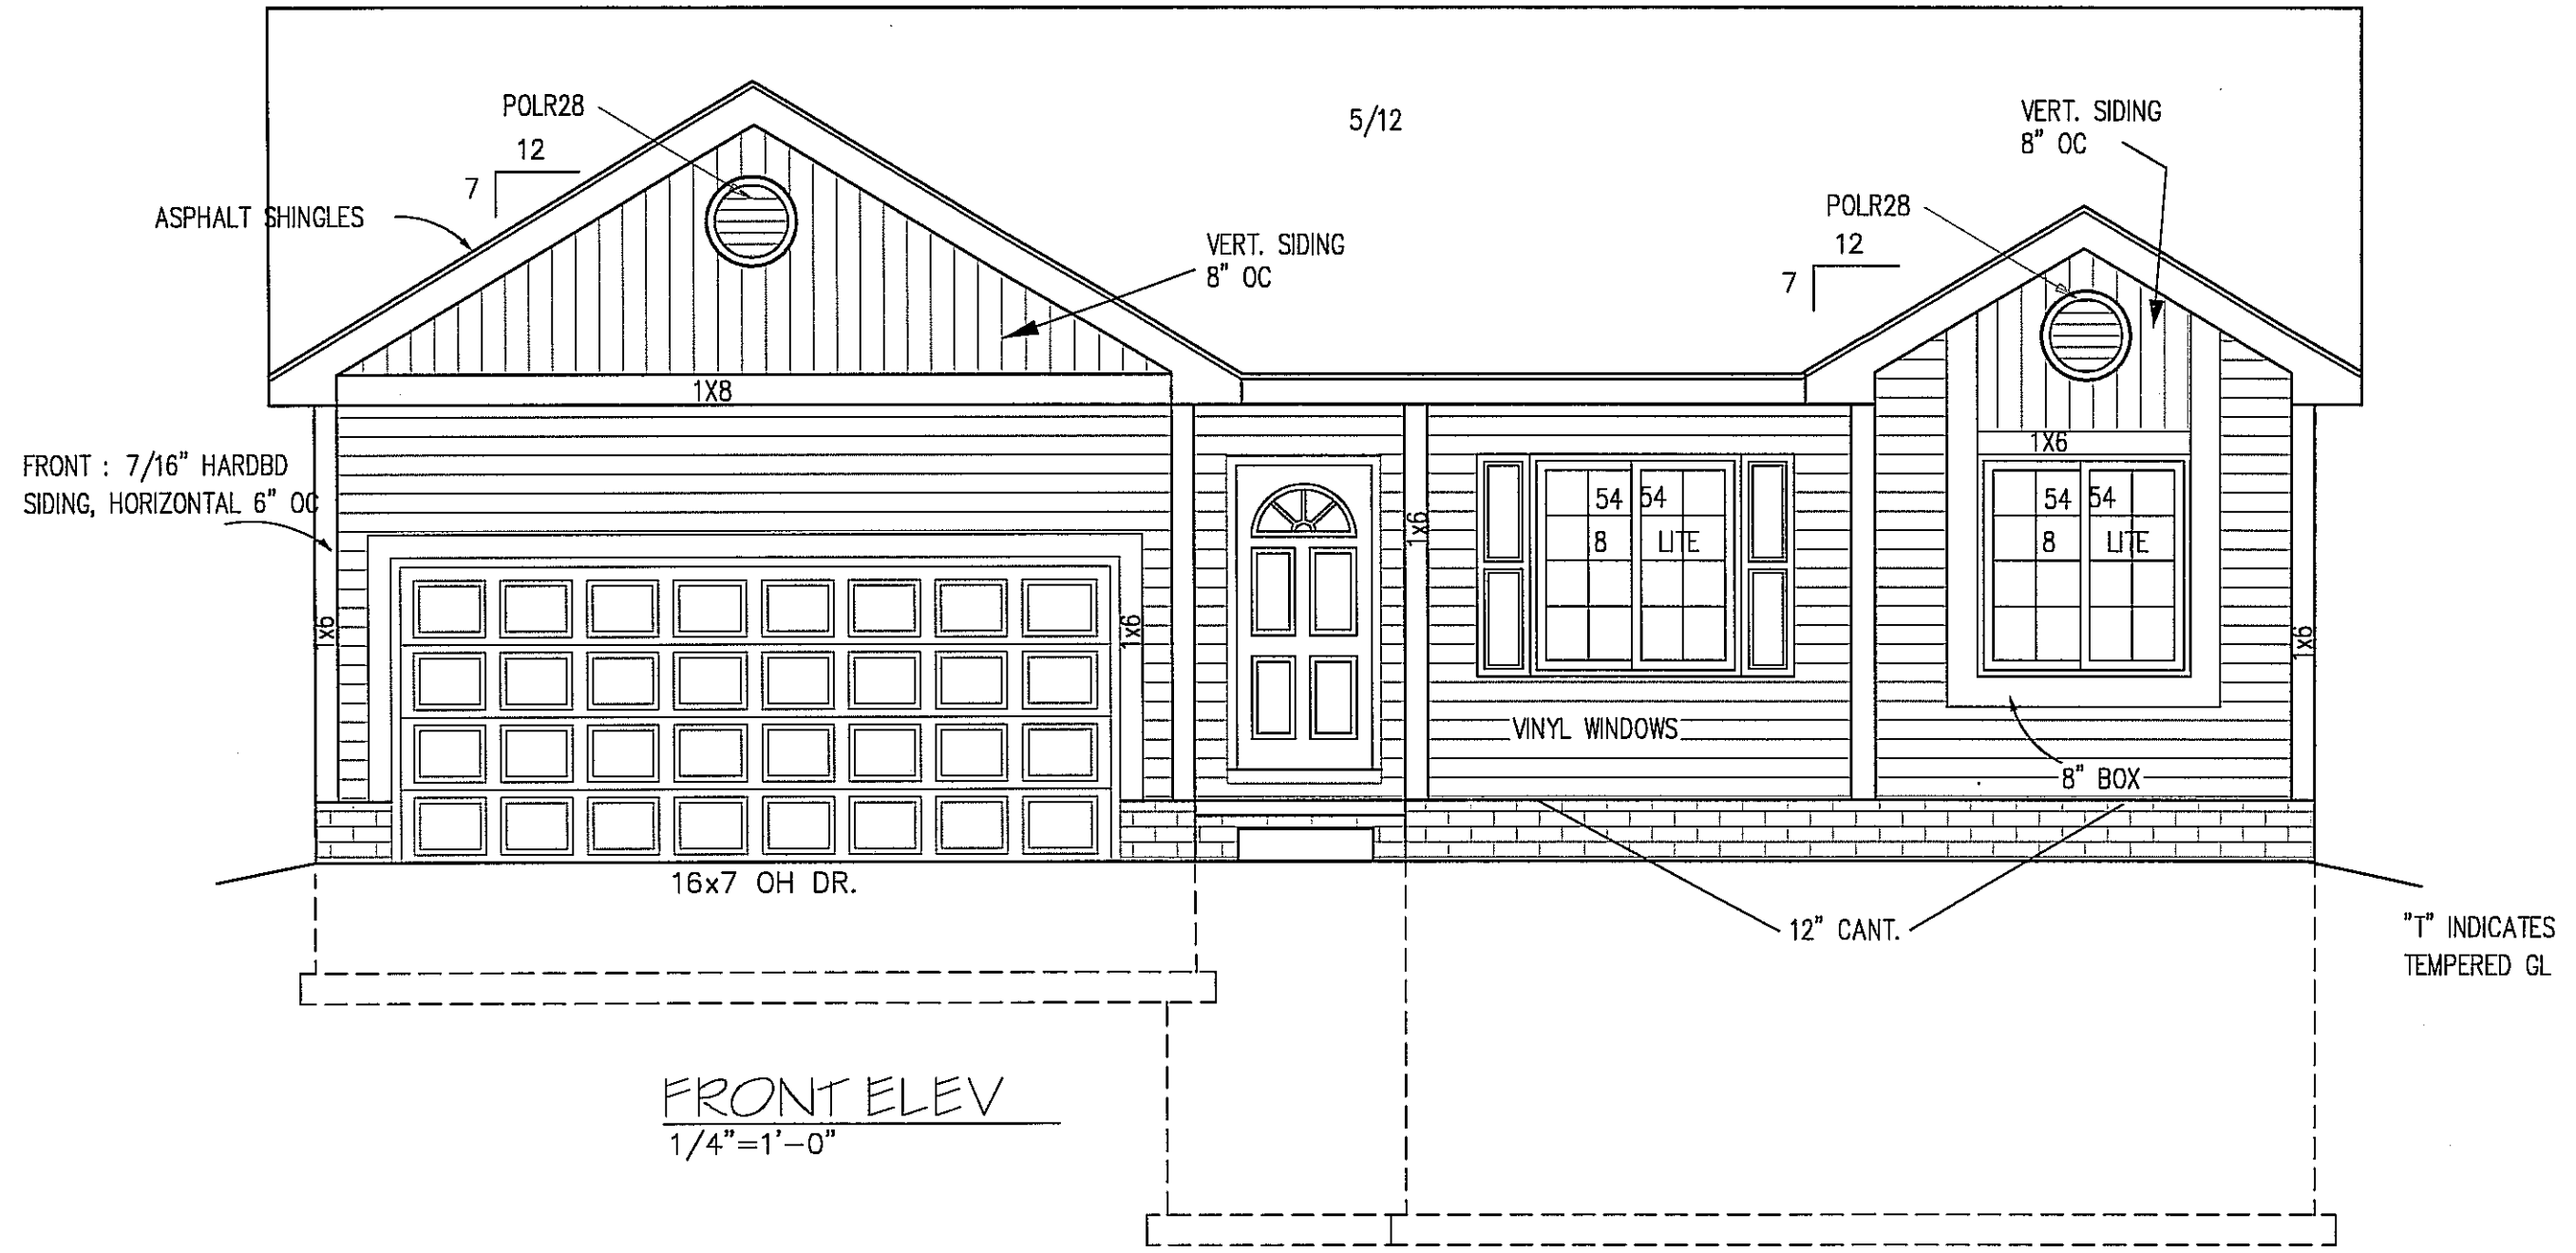

FRONT ELEV
 1/4"=1'-0"

DELMAR D

© CELEBRITY HOMES 2008. THESE DRAWINGS MAY NOT BE REPRODUCED IN ANY MANNER, EITHER IN WHOLE OR IN PART WITHOUT WRITTEN PERMISSION OF CELEBRITY HOMES.

FRONT ELEV
 1/4"=1'-0"

DELMAR 08

PLAN NAME:

SHEET: 1

-1/7/2009 12:53 PM 1.0Delmar D.dwg


© CELEBRITY HOMES 2008. THESE DRAWINGS MAY NOT BE REPRODUCED IN ANY MANNER, EITHER IN WHOLE OR IN PART WITHOUT WRITTEN PERMISSION OF CELEBRITY HOMES.

PLAN NAME: DELMAR 08

FRONT ELEV
 1/4" = 1'-0"


-1/7/2009 12:54 PM 1.0 Delmar E.dwg

SHEET:
 1
 5

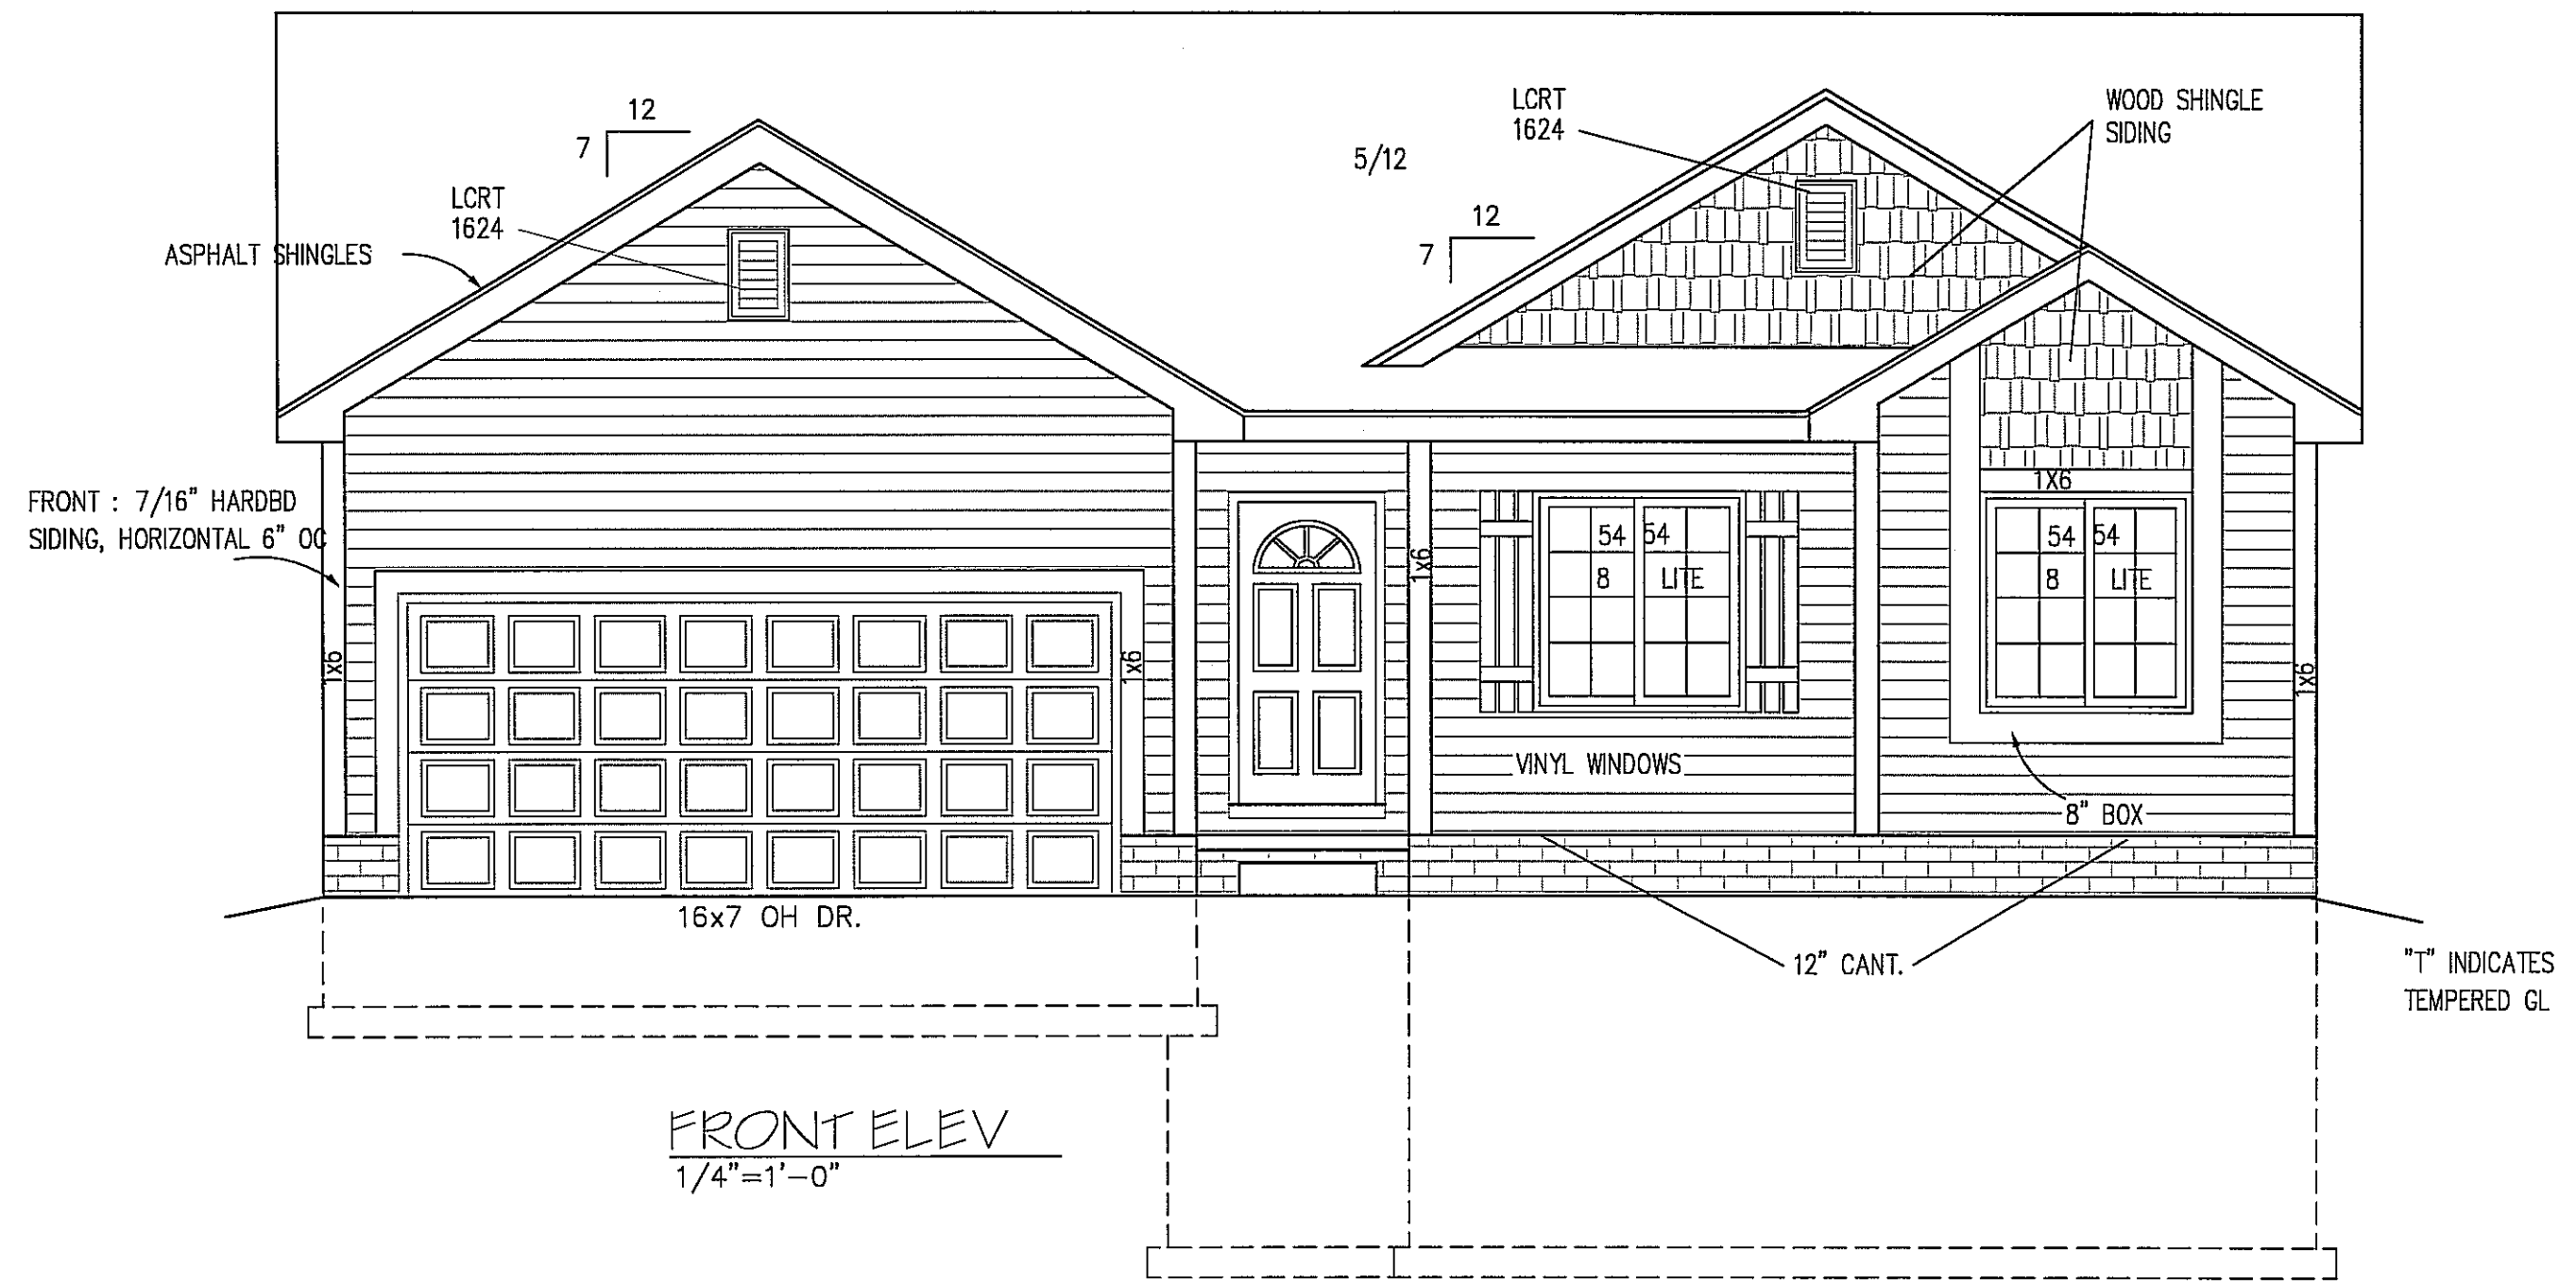


FRONT ELEV
 1/4" = 1'-0"


DELMAR E

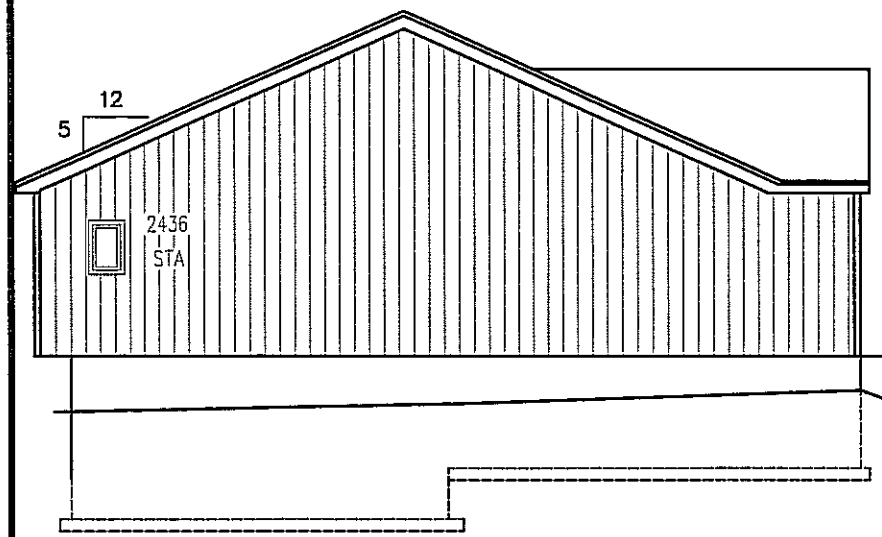


LEFT ELEV
3/32"=1'-0"

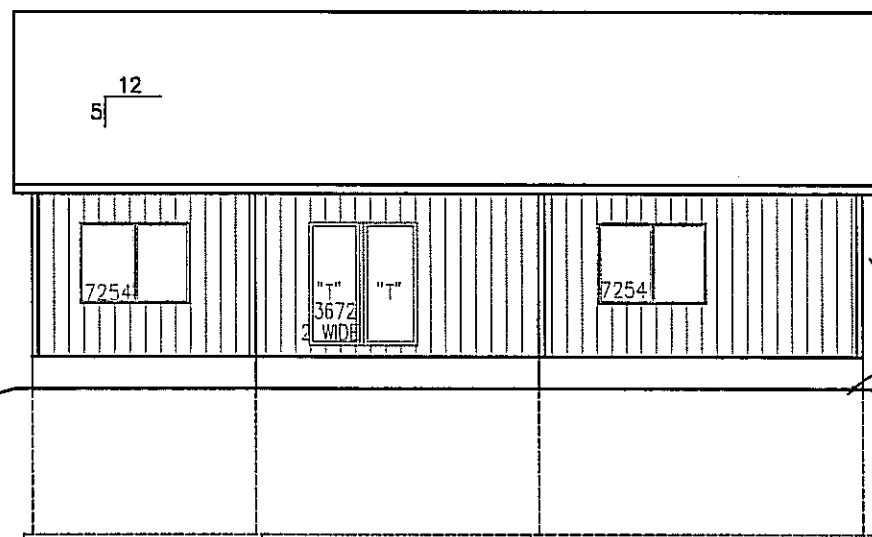


REAR ELEV
3/32"=1'-0"

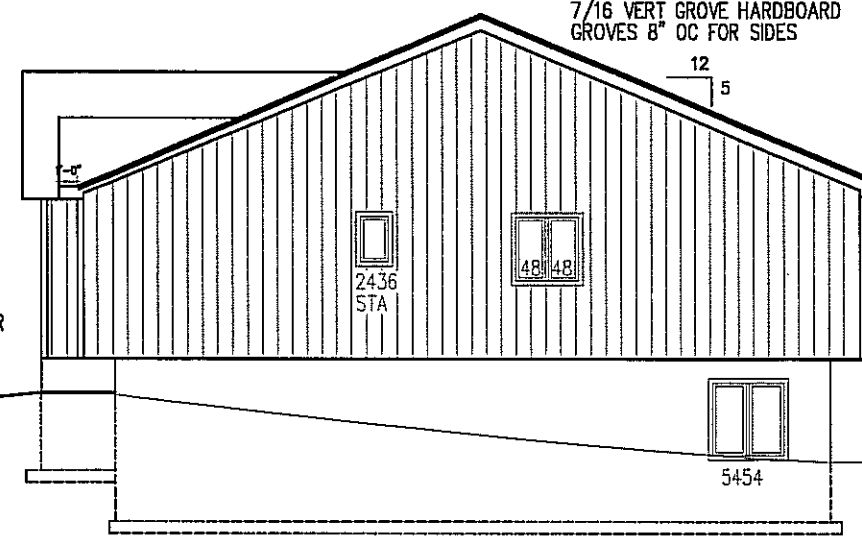

RIGHT ELEV
3/32"=1'-0"

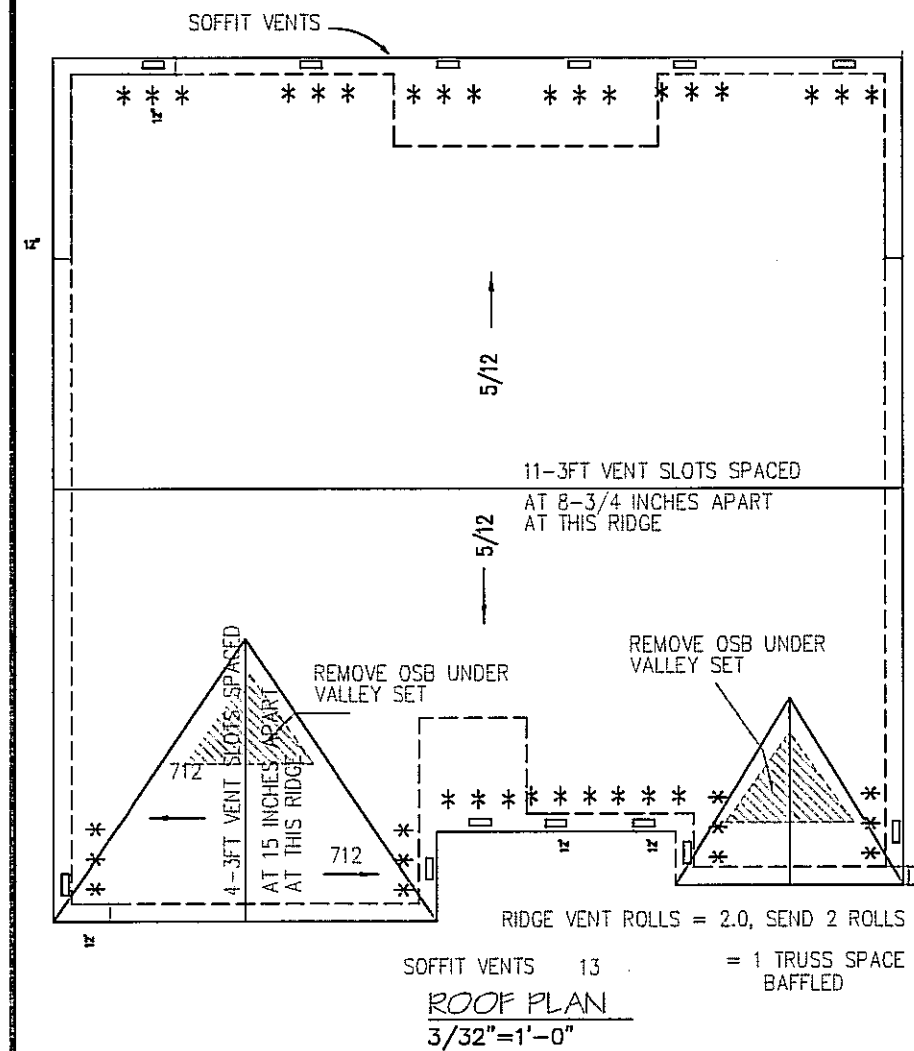

SOFFIT VENTS 13
ROOF PLAN
3/32"=1'-0"

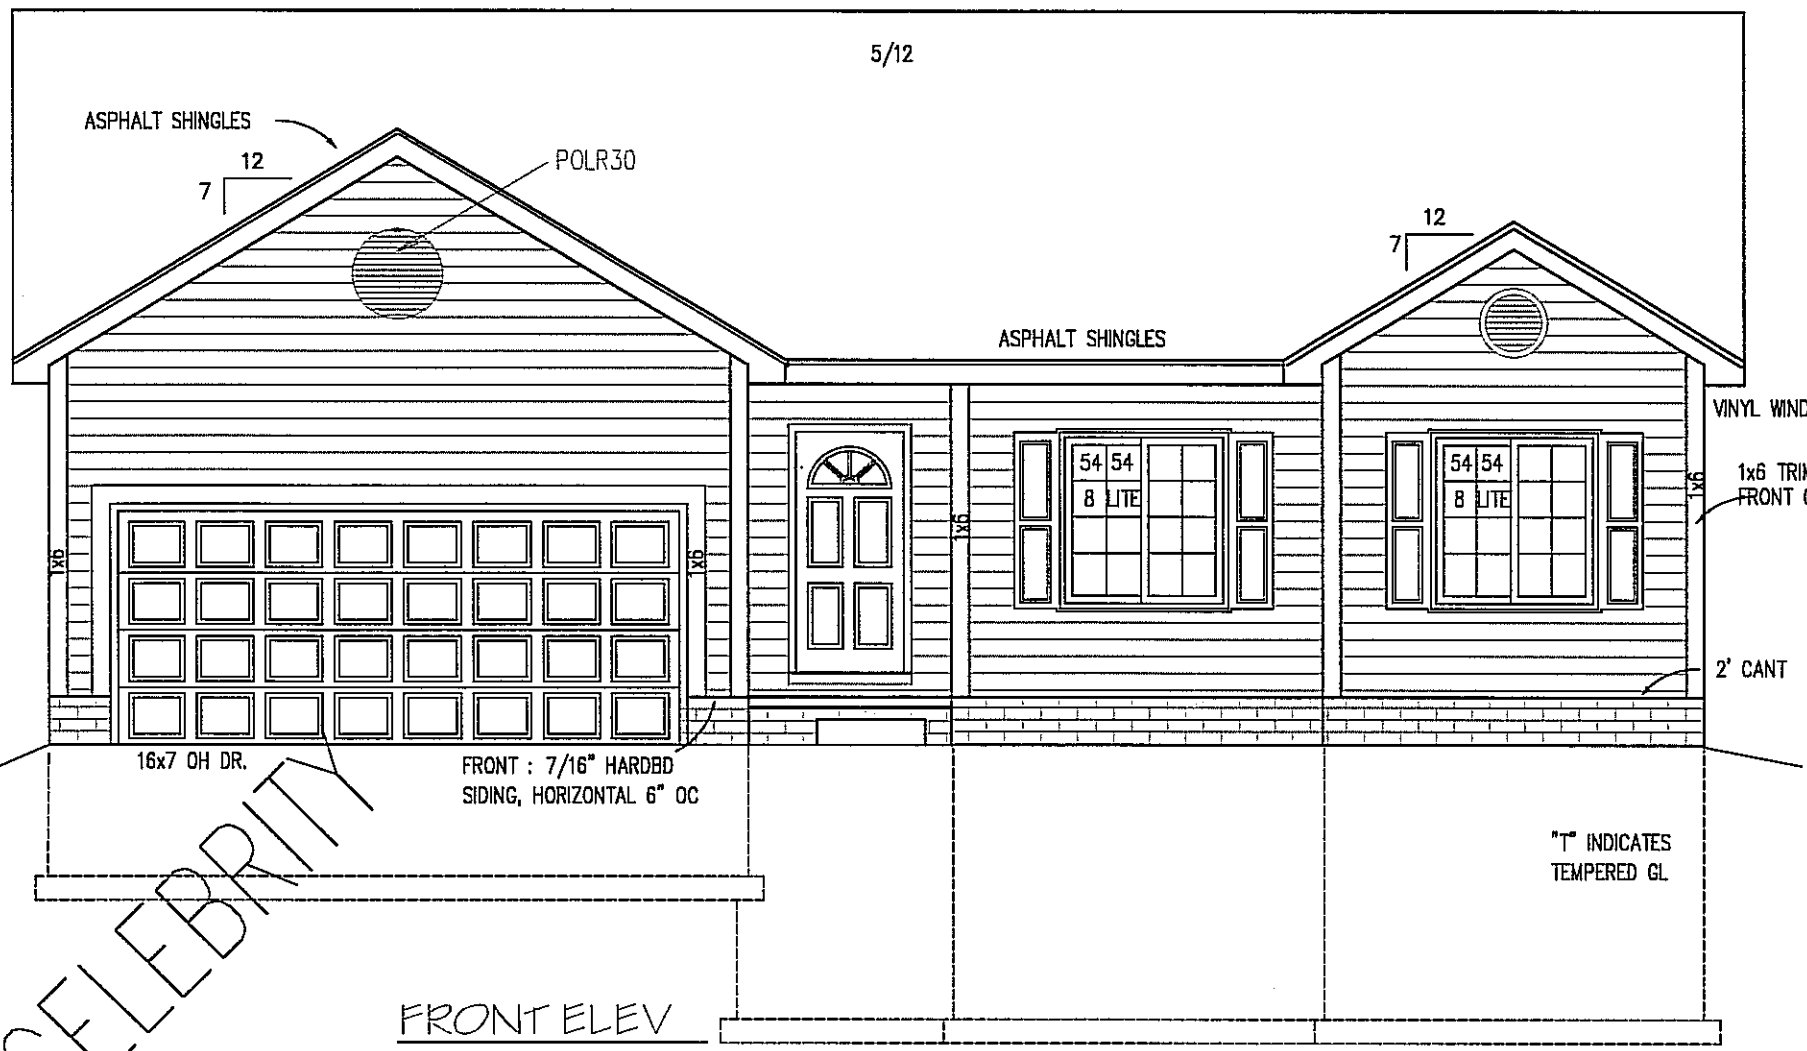

FRONT ELEV
SCALE: 3/16"=1'-0"

ELEV. A

© CELEBRITY HOMES 2008. THESE DRAWINGS MAY NOT BE REPRODUCED IN ANY MANNER, EITHER IN WHOLE OR IN PART WITHOUT WRITTEN PERMISSION OF CELEBRITY HOMES.


ELEVATION PLAN
SCALE: PER DETAIL

PLAN NAME:
MODESTO 08 A


1-17/2009 1:52 PM, DMadesto A.dwg

REVISIONS:


SHEET:

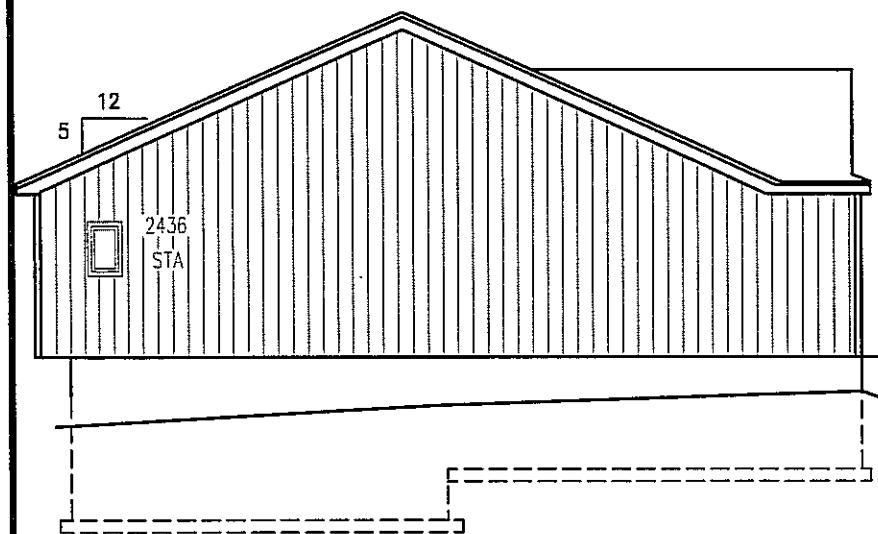


LEFT ELEV
3/32" = 1'-0"

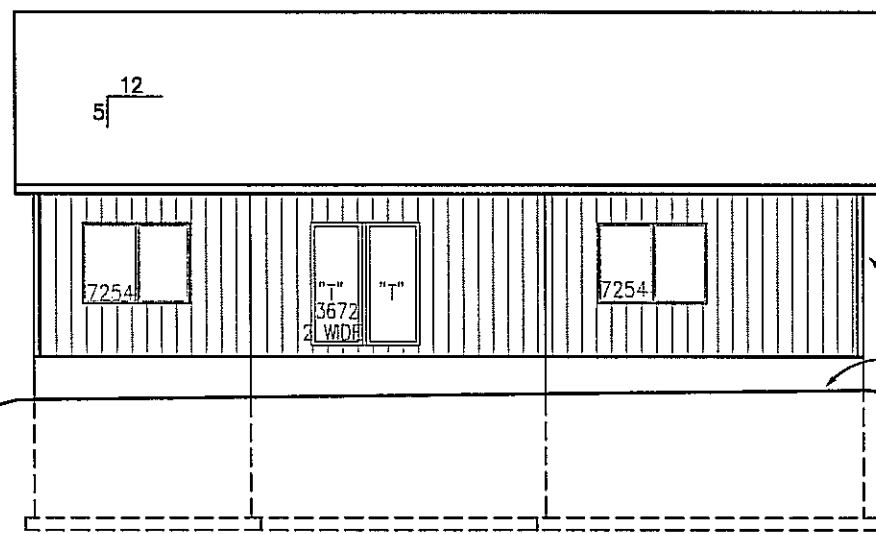


REAR ELEV
3/32" = 1'-0"

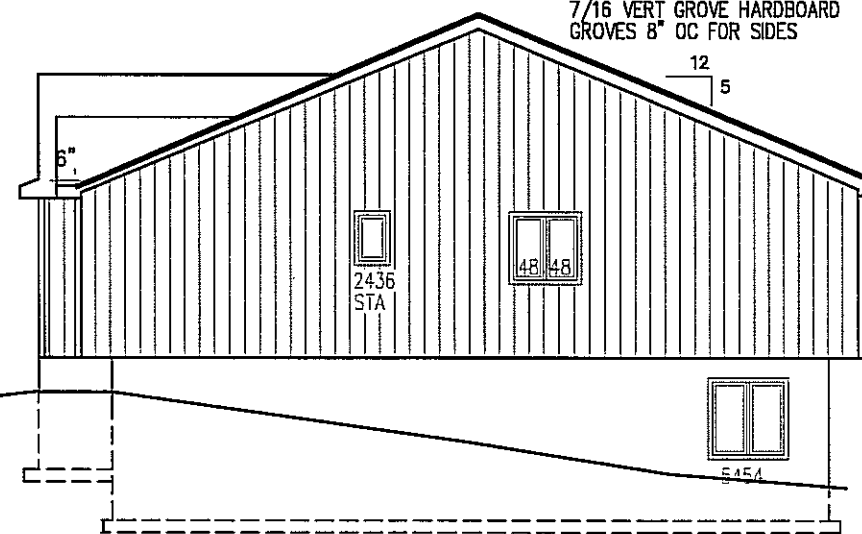

RIGHT ELEV
3/32" = 1'-0"

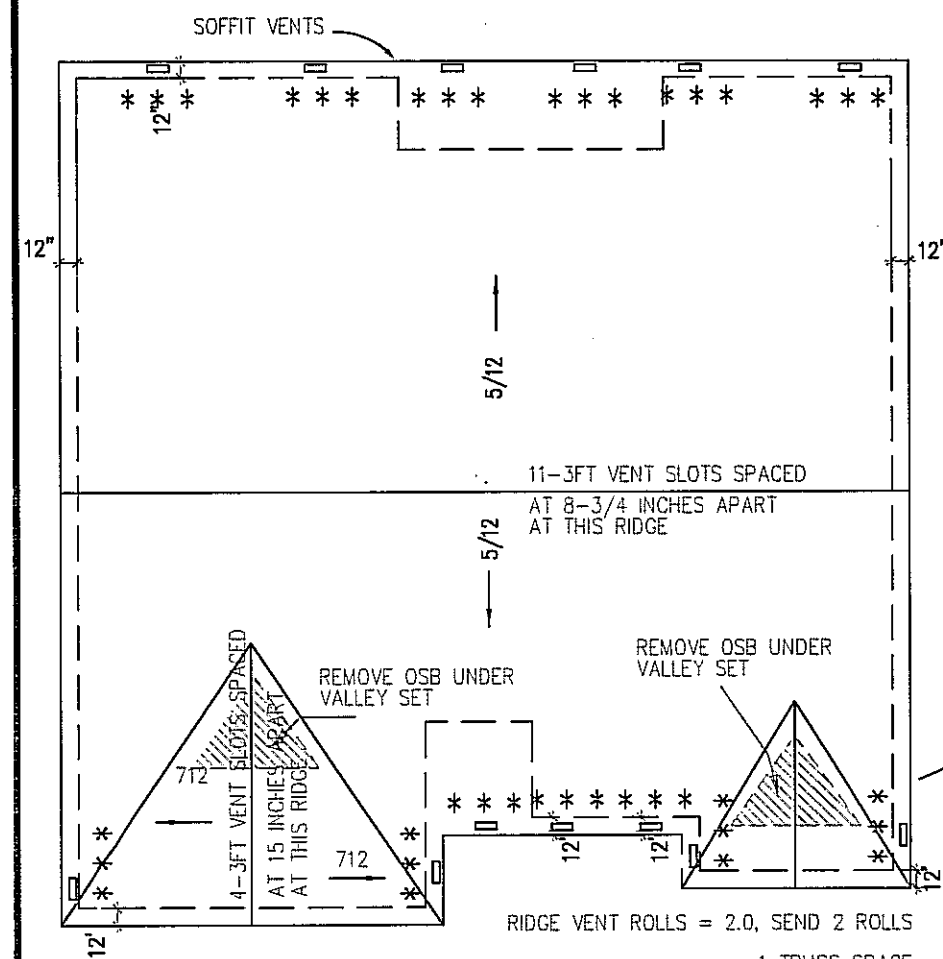

ROOF PLAN
3/32" = 1'-0"

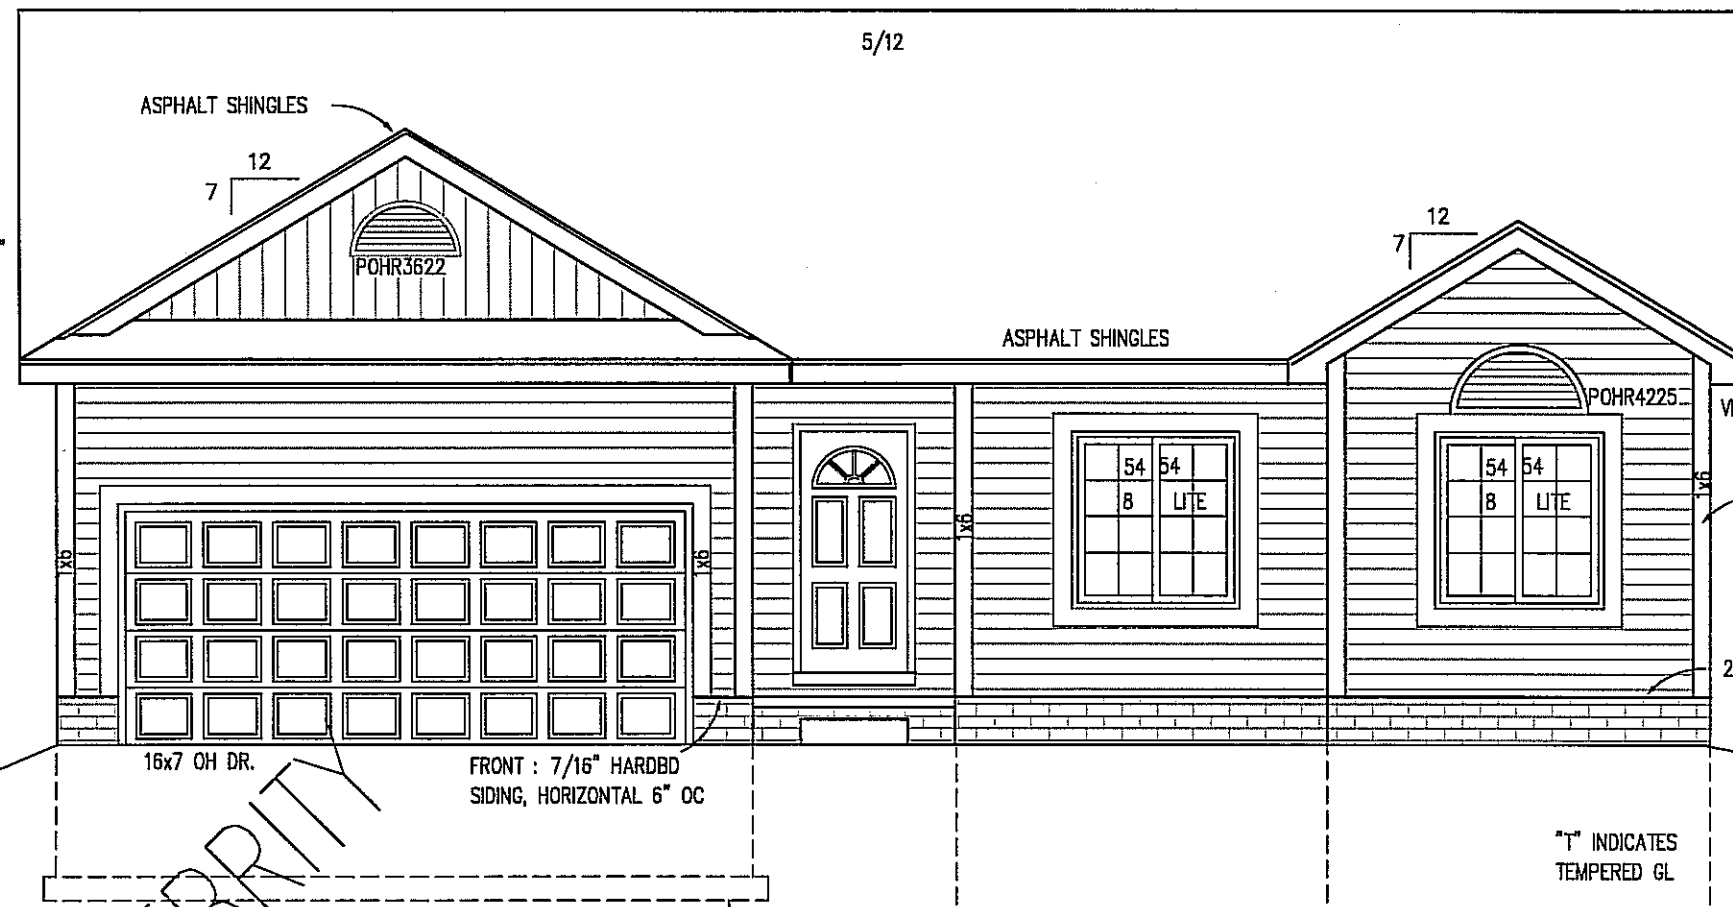

FRONT ELEV
SCALE: 3/16" = 1'-0"

CELEBRITY

© CELEBRITY HOMES 2008. THESE DRAWINGS MAY NOT BE REPRODUCED IN ANY MANNER, EITHER IN WHOLE OR IN PART WITHOUT WRITTEN PERMISSION OF CELEBRITY HOMES.

7/16" HARDBRD. COTTAGE LAP SIDING 6" O.C. GROOVES



1X6 TRIM BOARDS FRONT ONLY

16X7 OHD

2436

2W-2573 TEMP.

WOOD POST

FRONT ELEVATION A
SCALE: 1/4" = 1'-0"

© CELEBRITY HOMES 2008. THESE DRAWINGS MAY NOT BE REPRODUCED IN ANY MANNER, EITHER IN WHOLE OR IN PART, WITHOUT WRITTEN PERMISSION OF CELEBRITY HOMES.

CELEBRITY HOMES
Homes • Villas • Townhomes

PLAN NAME: CARLTON 08 A

FRONT ELEV
SCALE: 1/4" = 1'-0"

REVISIONS:

SHEET: 6

-1/7/2009 2:54 PM 1.0 thru 6.0 Carlton.dwg

© CELEBRITY HOMES 2008. THESE DRAWINGS MAY NOT BE REPRODUCED IN ANY MANNER, EITHER IN WHOLE OR IN PART WITHOUT WRITTEN PERMISSION OF CELEBRITY HOMES.


FRONT ELEV
SCALE: 1/4" = 1'-0"

PLAN NAME:
CARLTON 08 B

REVISIONS:

SHEET:

-1/7/2009 3:08 PM Carlton-Opts.dwg

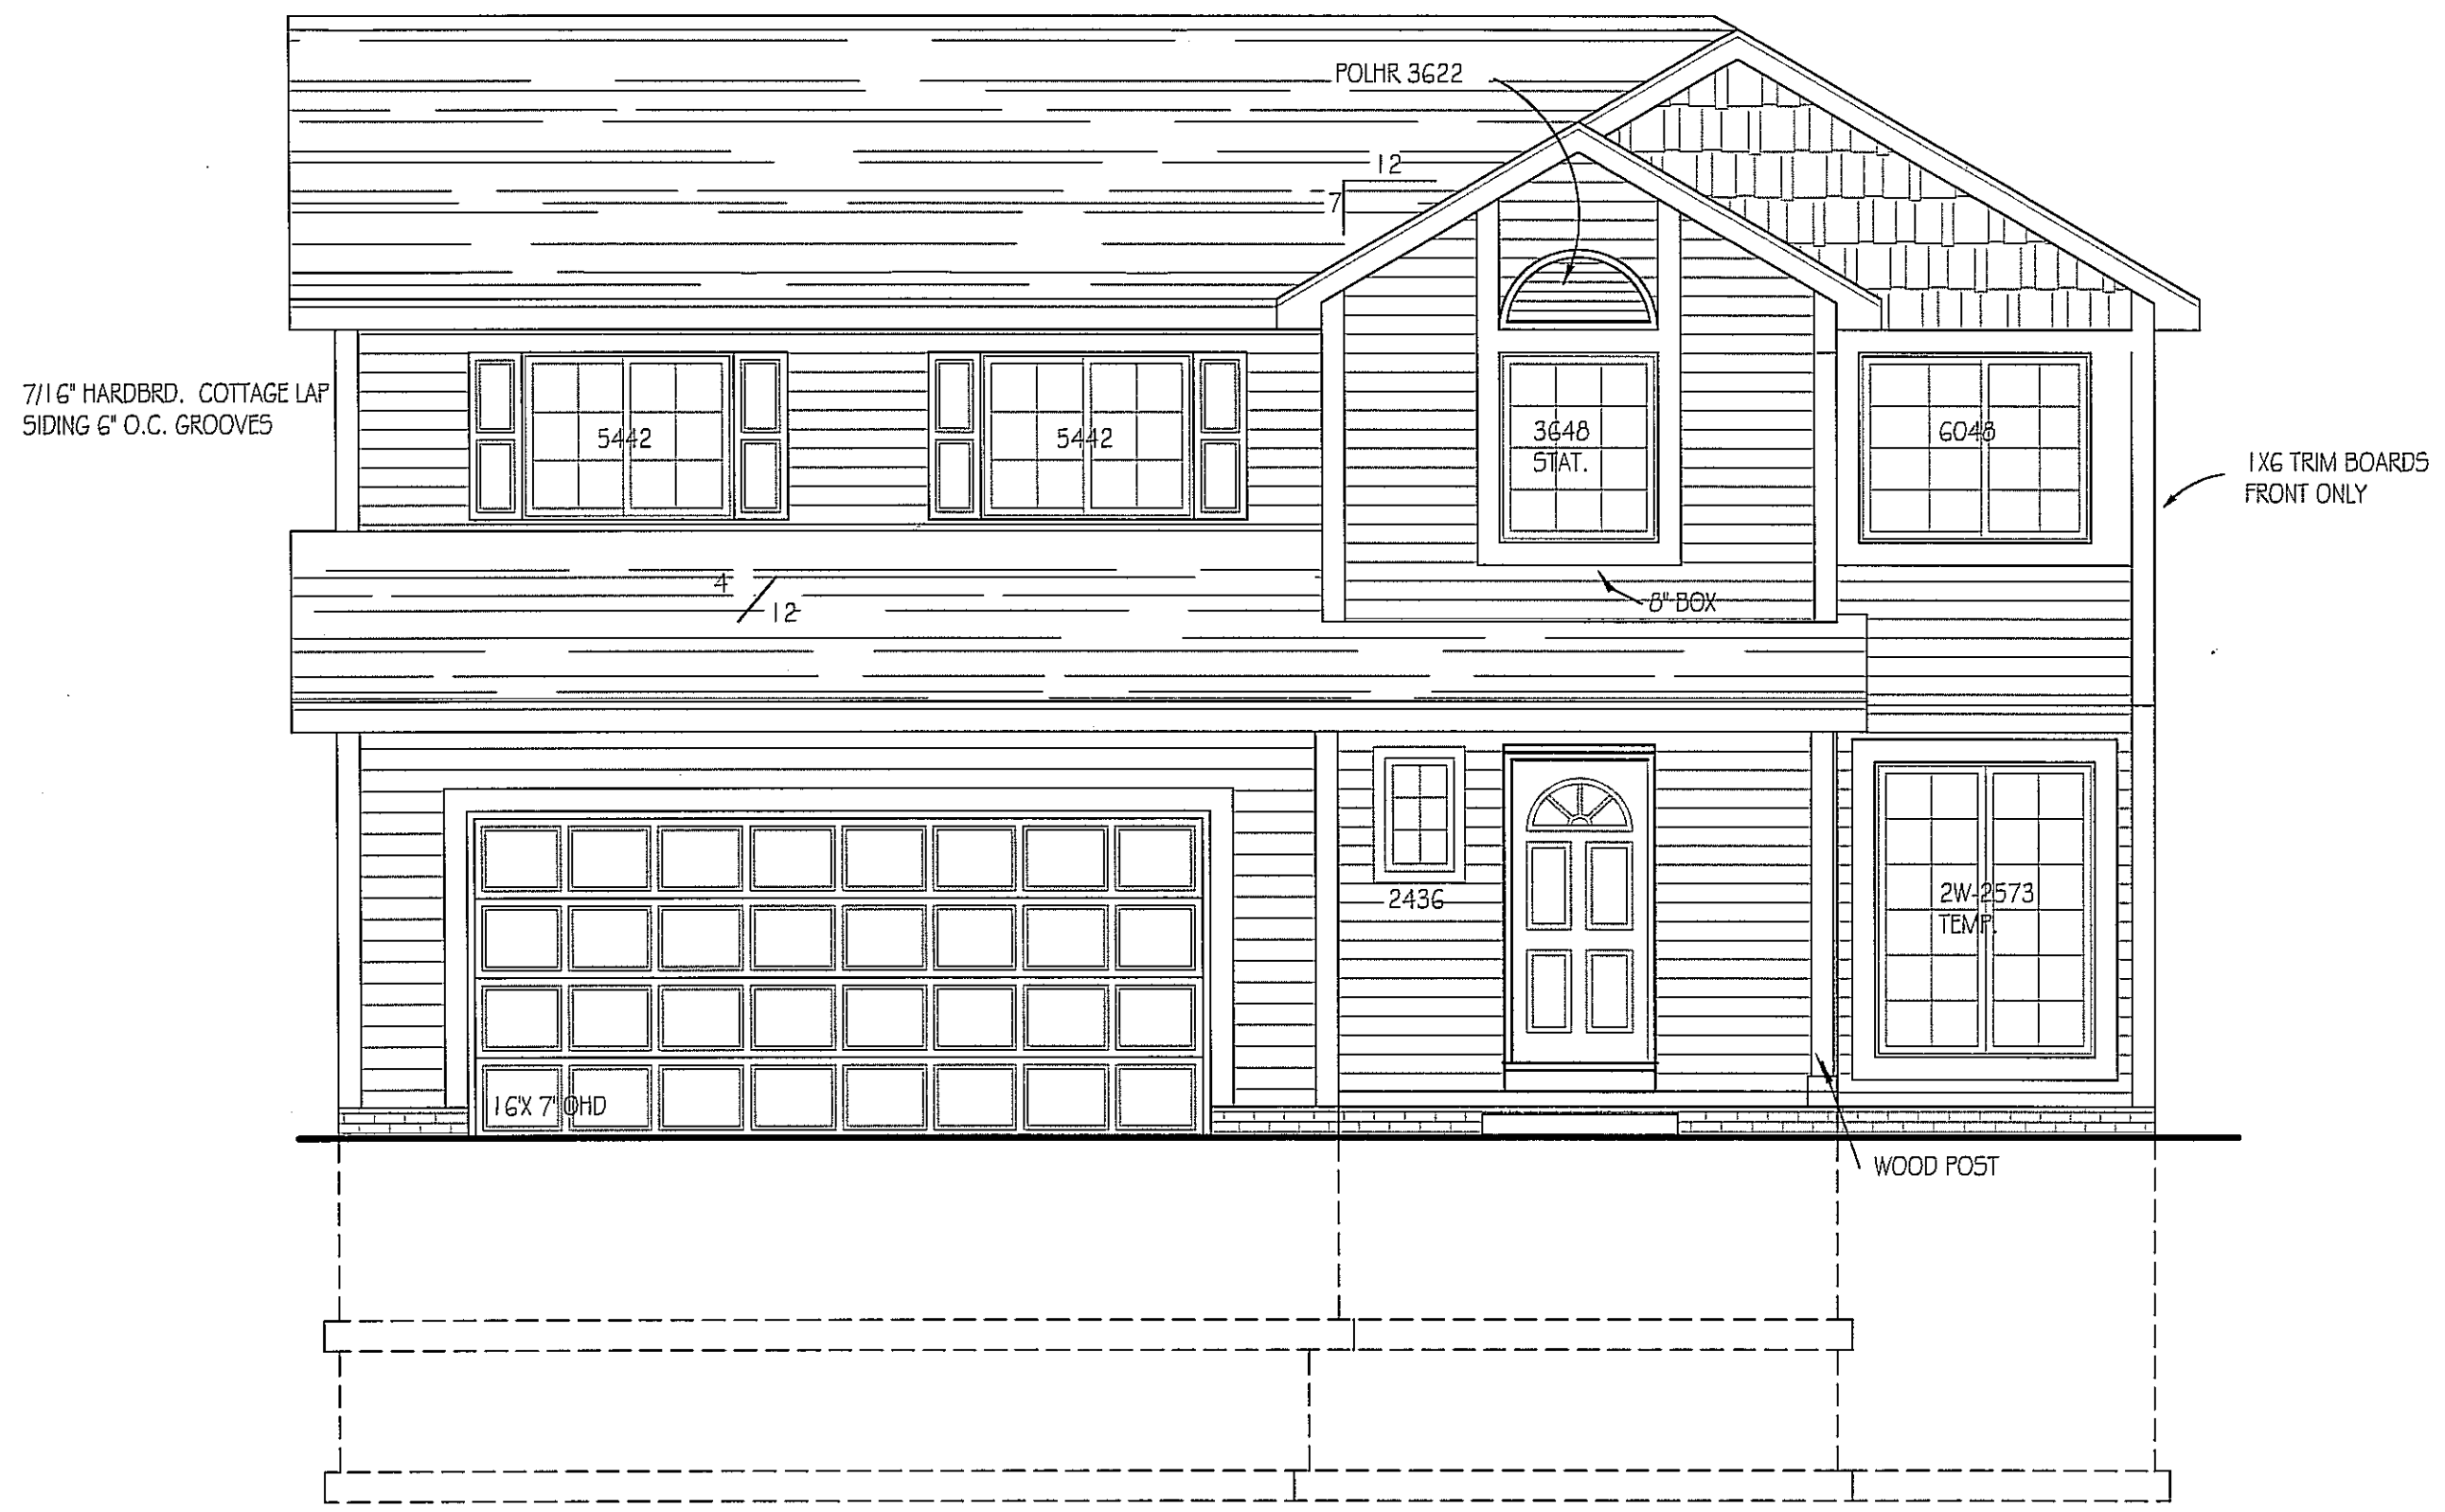

FRONT ELEVATION B
SCALE: 1/4" = 1'-0"

WOOD SHINGLE SIDING



16x7 OHD

FRONT ELEVATION

6x6 COLUMN

ELEV A

© CELEBRITY HOMES 2008. THESE DRAWINGS MAY NOT BE REPRODUCED IN ANY MANNER, EITHER IN WHOLE OR IN PART WITHOUT WRITTEN PERMISSION OF CELEBRITY HOMES.

PLAN NAME:

SEDONA 08 A

FRONT ELEV

SCALE: 1/4" = 1'-0"

REVISIONS:

SHEET:

1

6

CELEBRITY HOMES
Homes ★ Villas ★ Townhomes

-17/2009 3:19 PM I.0-6.0 Sedona.dwg

WOOD SHINGLE SIDING



FRONT ELEVATION

6x6 COLUMN

ELEV B

© CELEBRITY HOMES 2008. THESE DRAWINGS MAY NOT BE REPRODUCED IN ANY MANNER, EITHER IN WHOLE OR IN PART WITHOUT WRITTEN PERMISSION OF CELEBRITY HOMES.

CELEBRITY HOMES
Homes • Villas • Townhomes

PLAN NAME:
SEDONA 08 B

FRONT ELEV
SCALE: 1/4" = 1'-0"

REVISIONS:

SHEET:

1
6

-1/7/2009 3:27 PM 2.0-3.0 Sedona-Options.dwg