


CELEBRITY

FRONT : 7/16" HARDBD
6" HORIZ

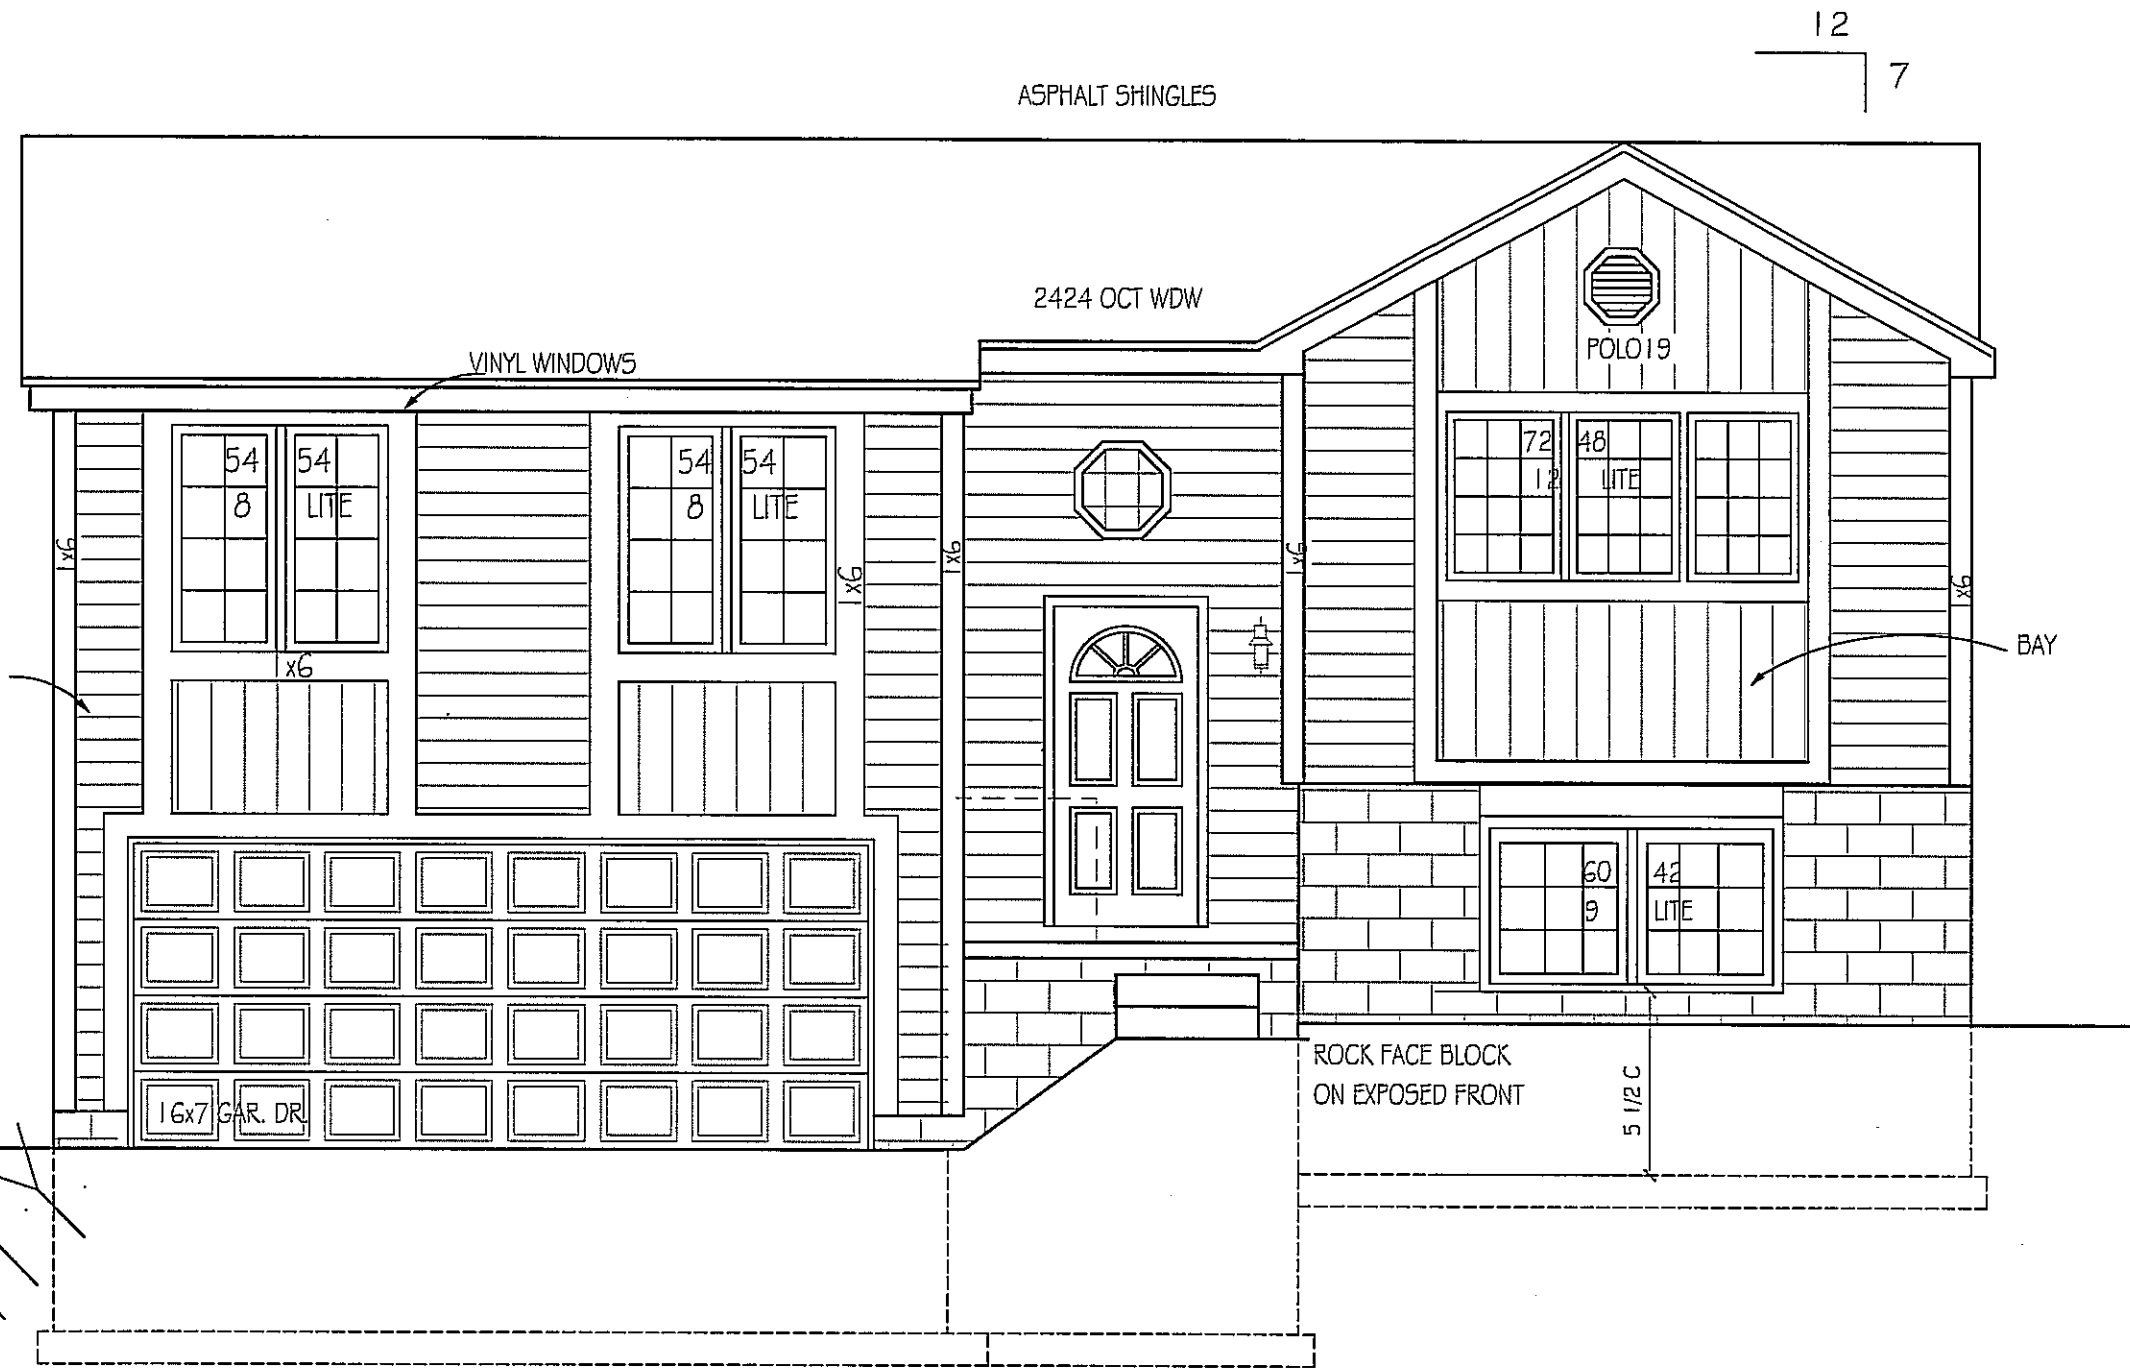

FRONT ELEVATION
SCALE: 1/4" = 1'-0"

PLAN NAME:
DILLON 08 A

REVISIONS:


SHEET:
1/6

-1/6/2009 9:35 AM I.ODillon A.dwg

© CELEBRITY HOMES 2008. THESE DRAWINGS MAY NOT BE REPRODUCED IN ANY MANNER, EITHER IN WHOLE OR IN PART WITHOUT WRITTEN PERMISSION OF CELEBRITY HOMES.

CELEBRITY

FRONT : 7/16" HARDBD

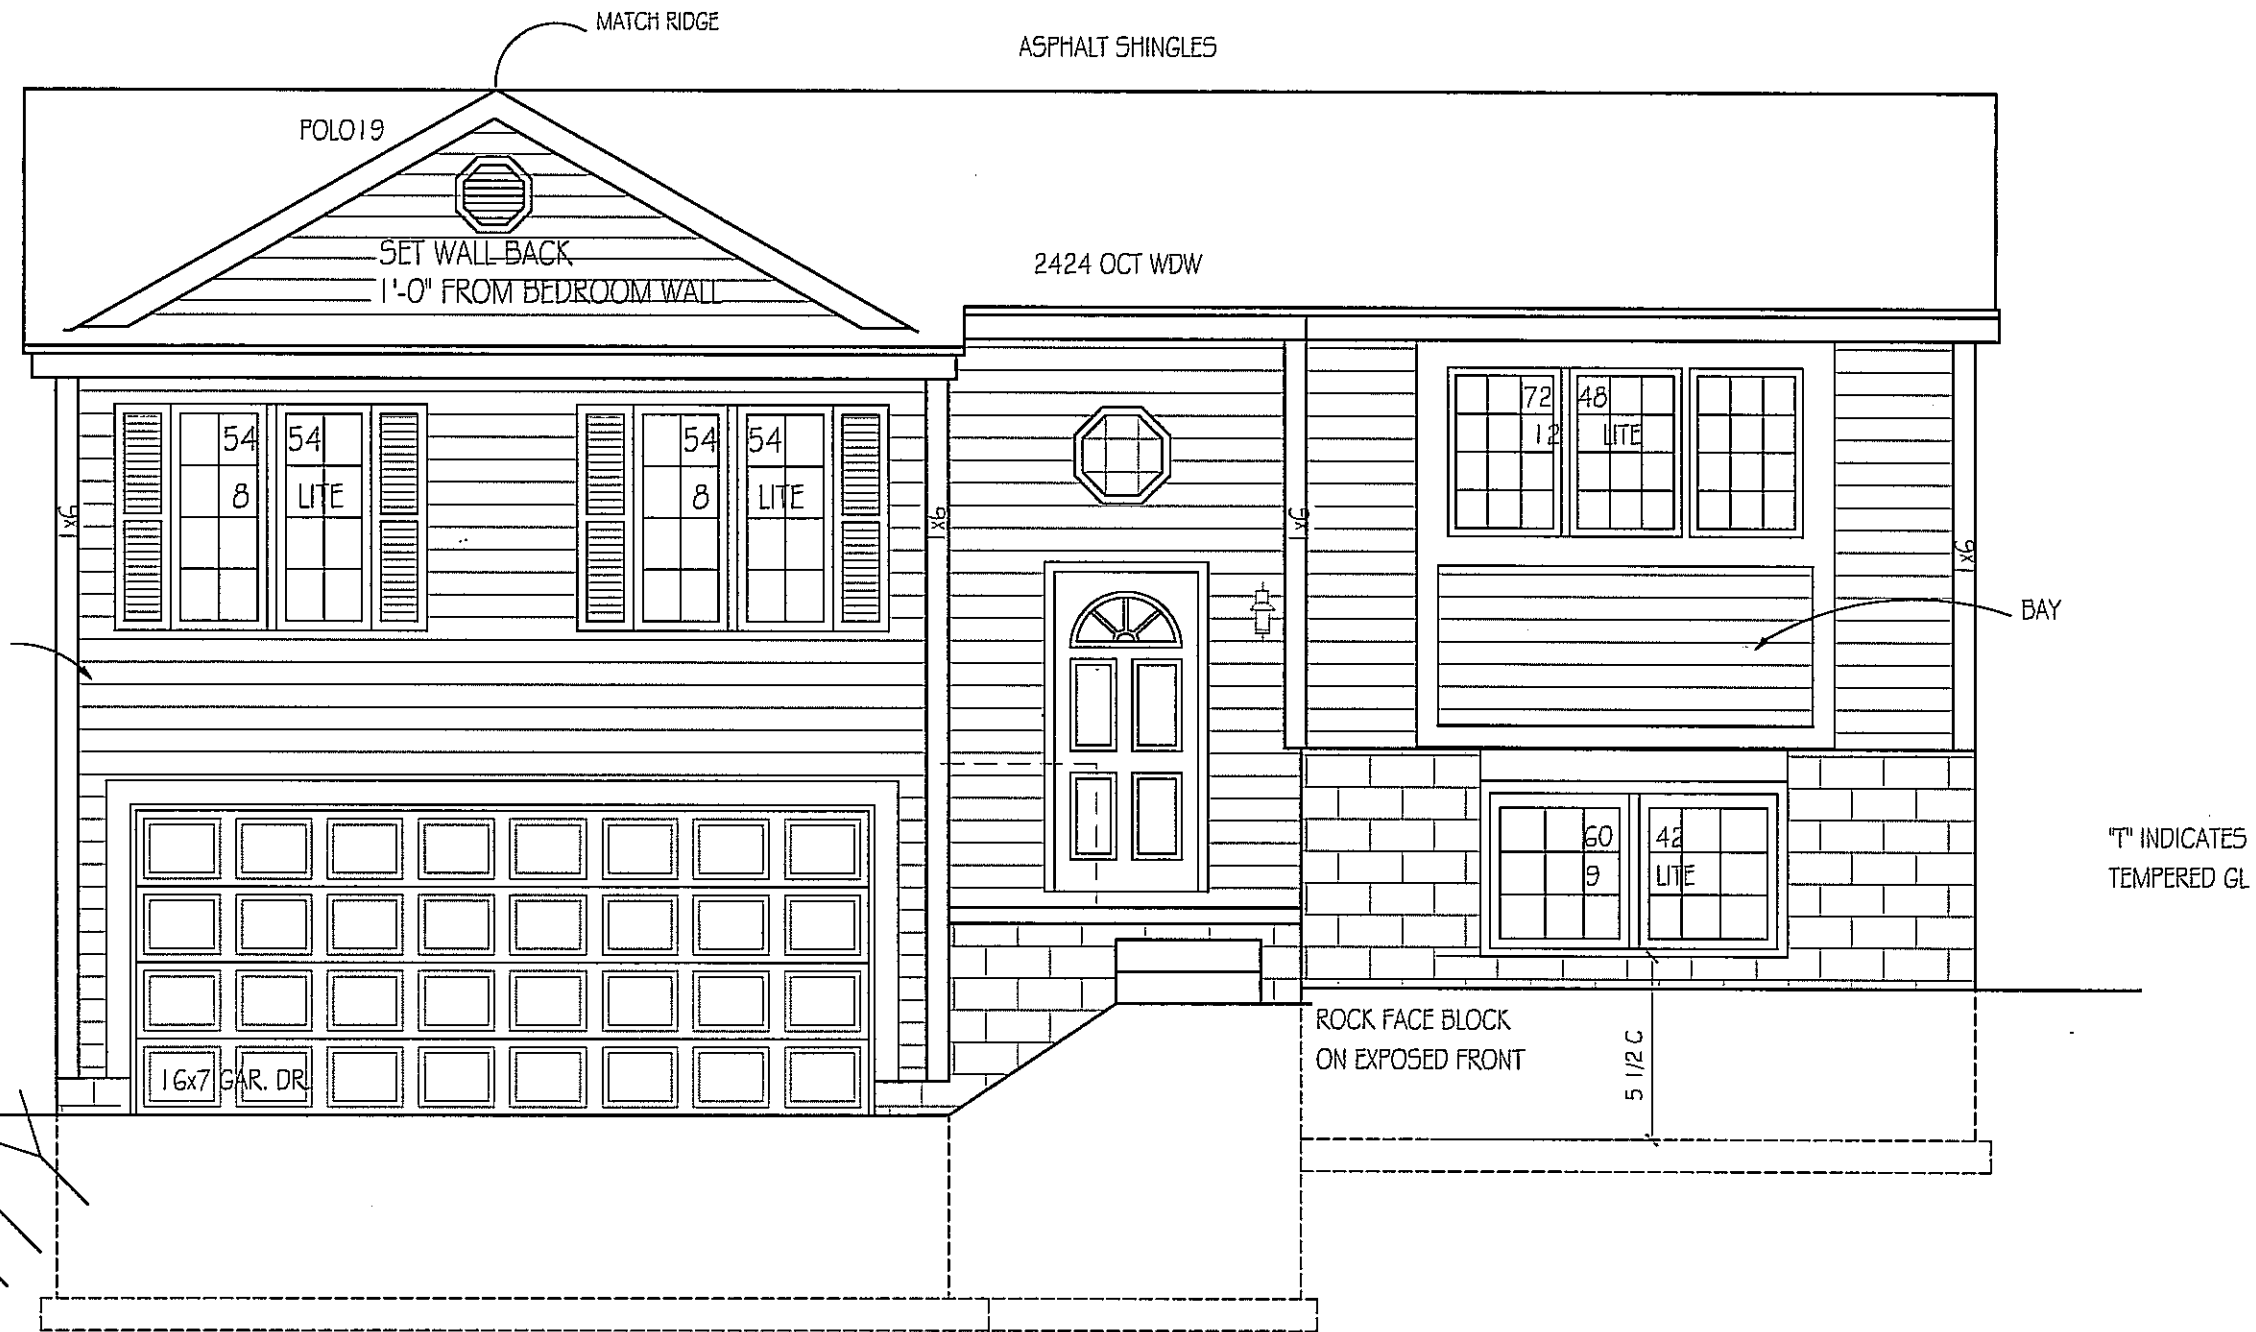

© CELEBRITY HOMES 2008. THESE DRAWINGS MAY NOT BE REPRODUCED IN ANY MANNER, EITHER IN WHOLE OR IN PART WITHOUT WRITTEN PERMISSION OF CELEBRITY HOMES.

PLAN NAME:

DILLON 08 B

FRONT ELEVATION

SCALE: 1/4" = 1'-0"

REVISIONS:


SHEET:

1

6

- 1/6/2009 9:36 AM I .ODillon B.dwg

FRONT : 7/16" HARDBD SIDING, HORIZONTAL 6" OC

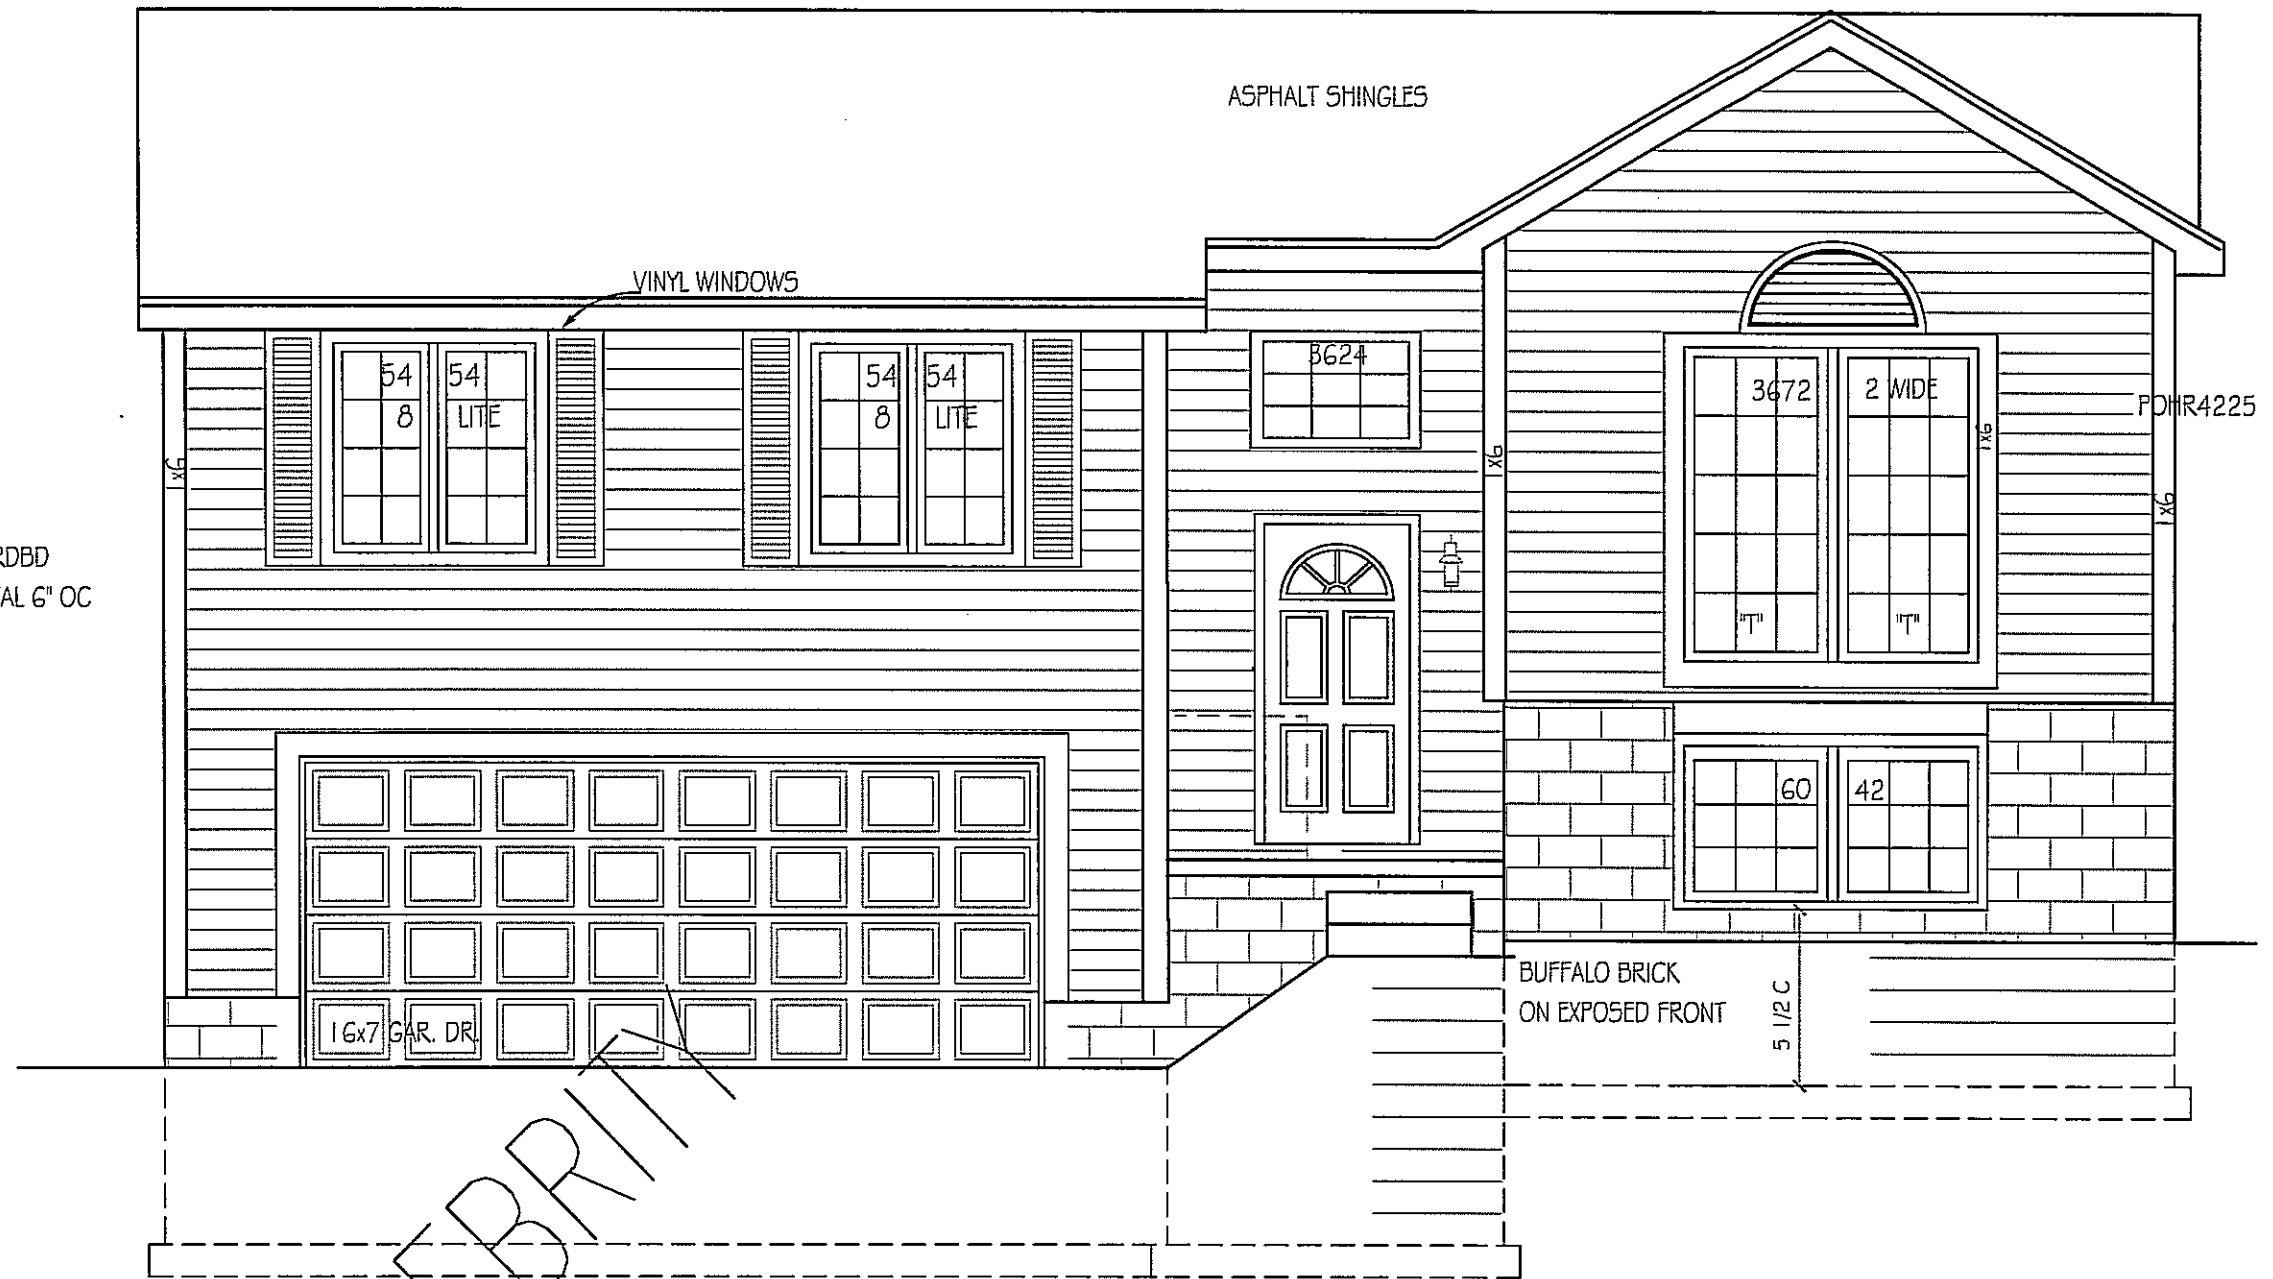

FRONT ELEV
1/4" = 1'-0"

CELEBRITY

"T" INDICATES TEMPERED GL

FRONT ELEVATION
SCALE: 1/4" = 1'-0"

PLAN NAME:
CAMINO OB A


REVISIONS:

SHEET:

1
6

© CELEBRITY HOMES 2008. THESE DRAWINGS MAY NOT BE REPRODUCED IN ANY MANNER, EITHER IN WHOLE OR IN PART, WITHOUT WRITTEN PERMISSION OF CELEBRITY HOMES.

-1/6/2009 9:56 AM I.OCamino A.dwg

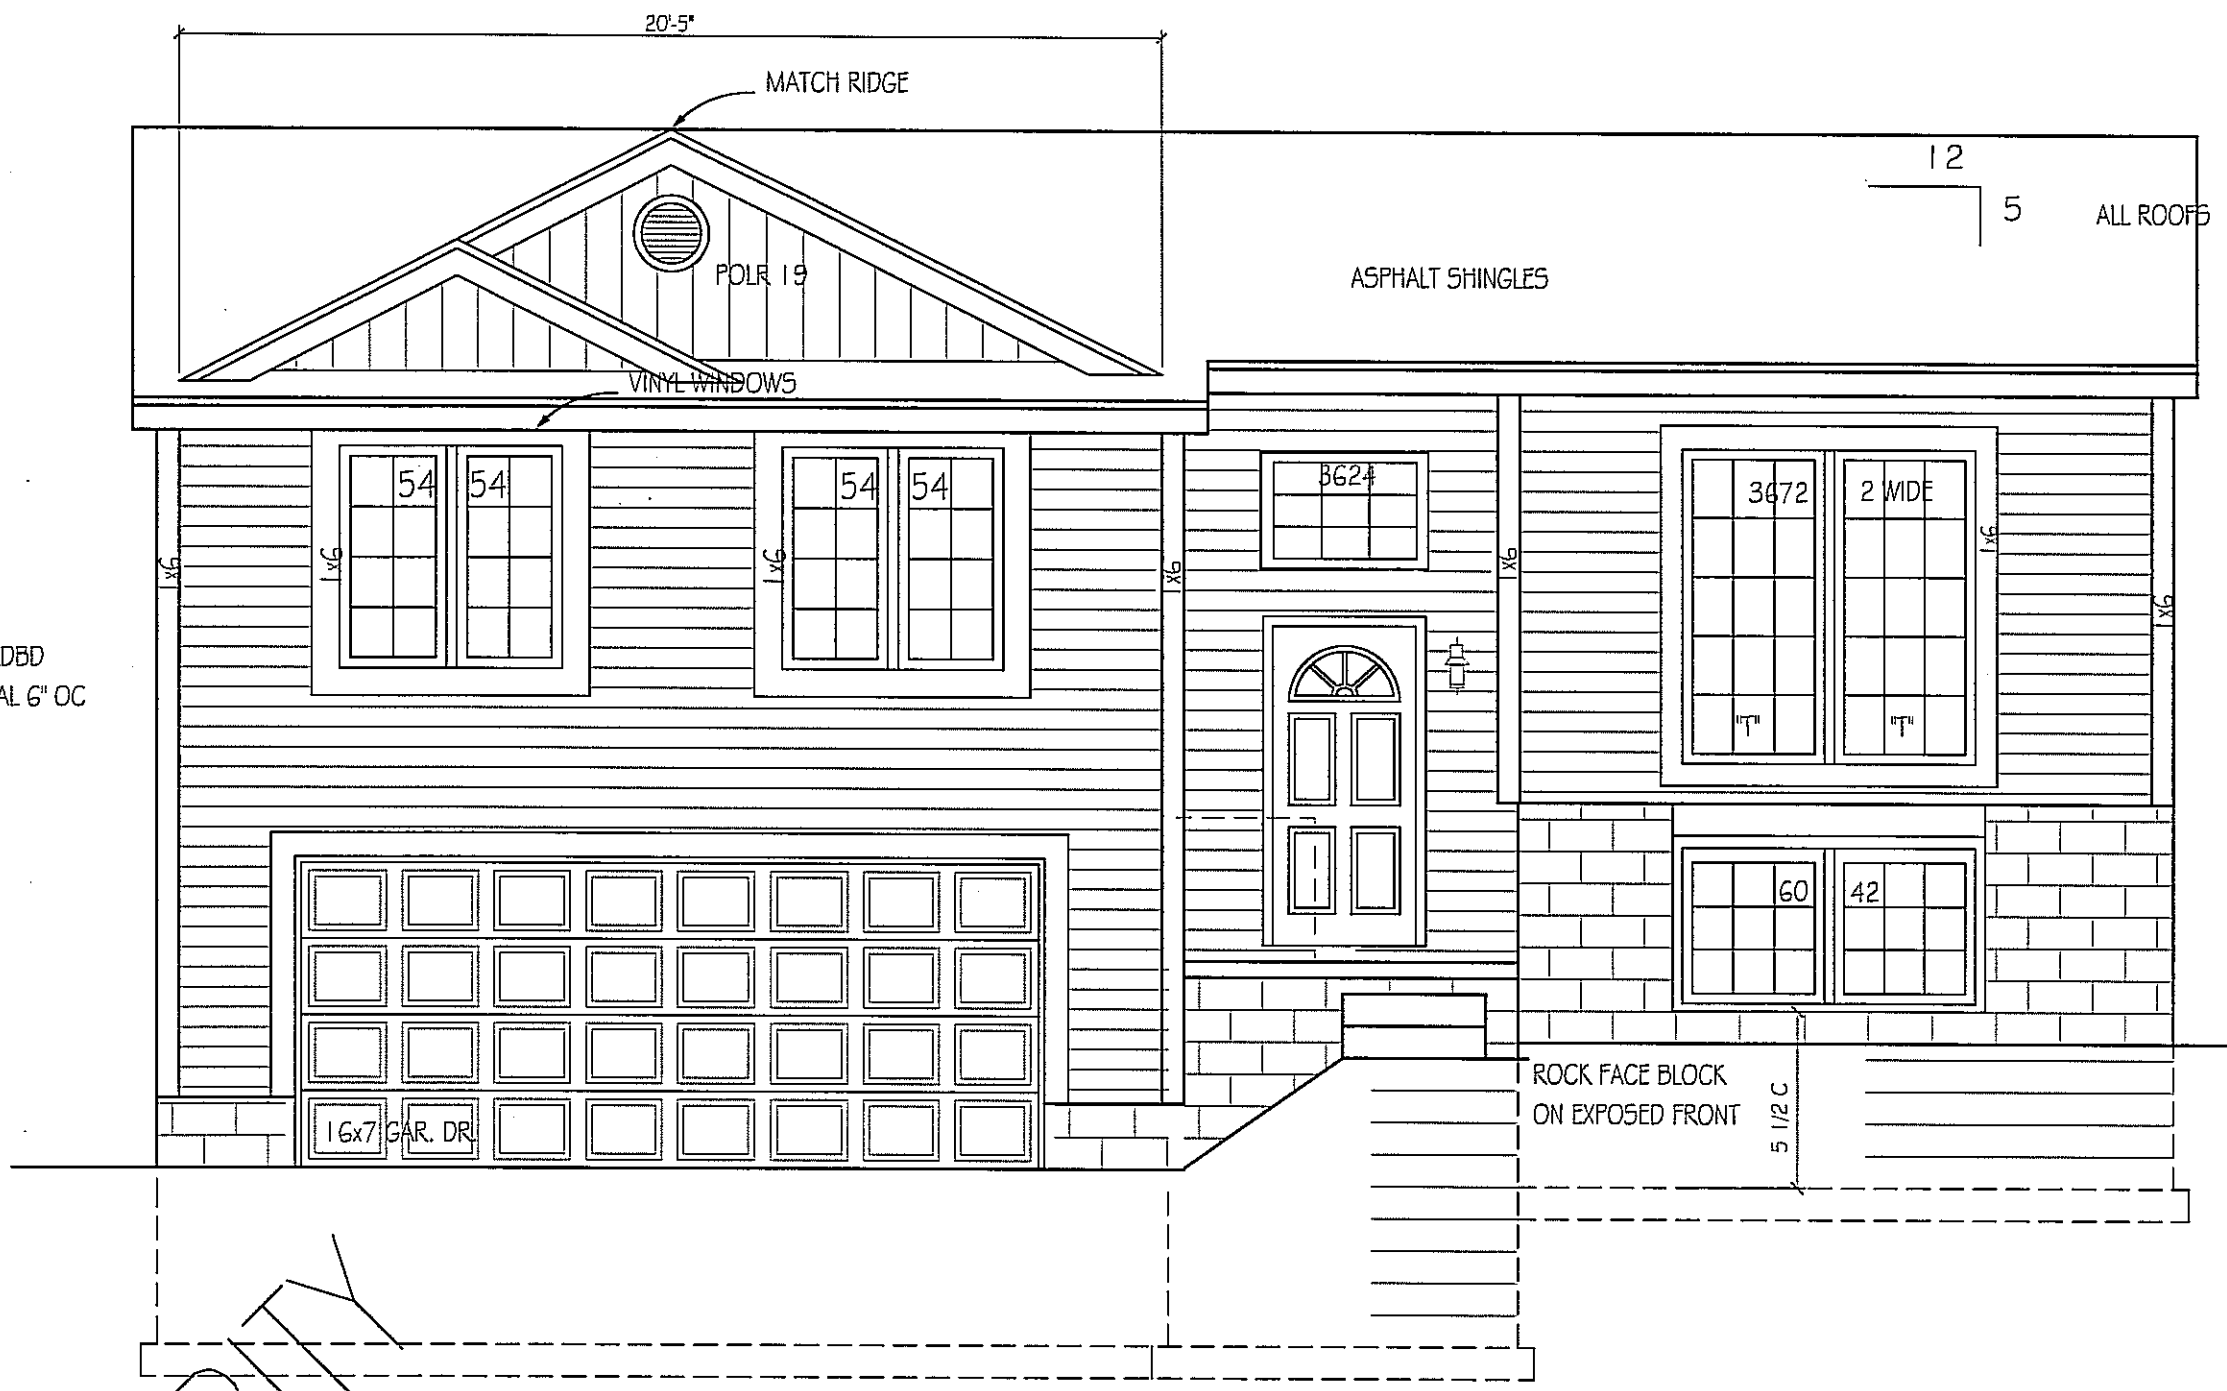

FRONT : 7/16" HARDBD SIDING, HORIZONTAL 6" OC

"T" INDICATES TEMPERED GL

CELEBRITY

FRONT ELEV
1/4" = 1'-0"

© CELEBRITY HOMES 2008. THESE DRAWINGS MAY NOT BE REPRODUCED IN ANY MANNER, EITHER IN WHOLE OR IN PART WITHOUT WRITTEN PERMISSION OF CELEBRITY HOMES.

FRONT ELEVATION
SCALE: 1/4" = 1'-0"


PLAN NAME:
CAMINO 08 B

REVISIONS:

SHEET:

1 / 6

-1/6/2009 9:56 AM I:\Camino B.dwg

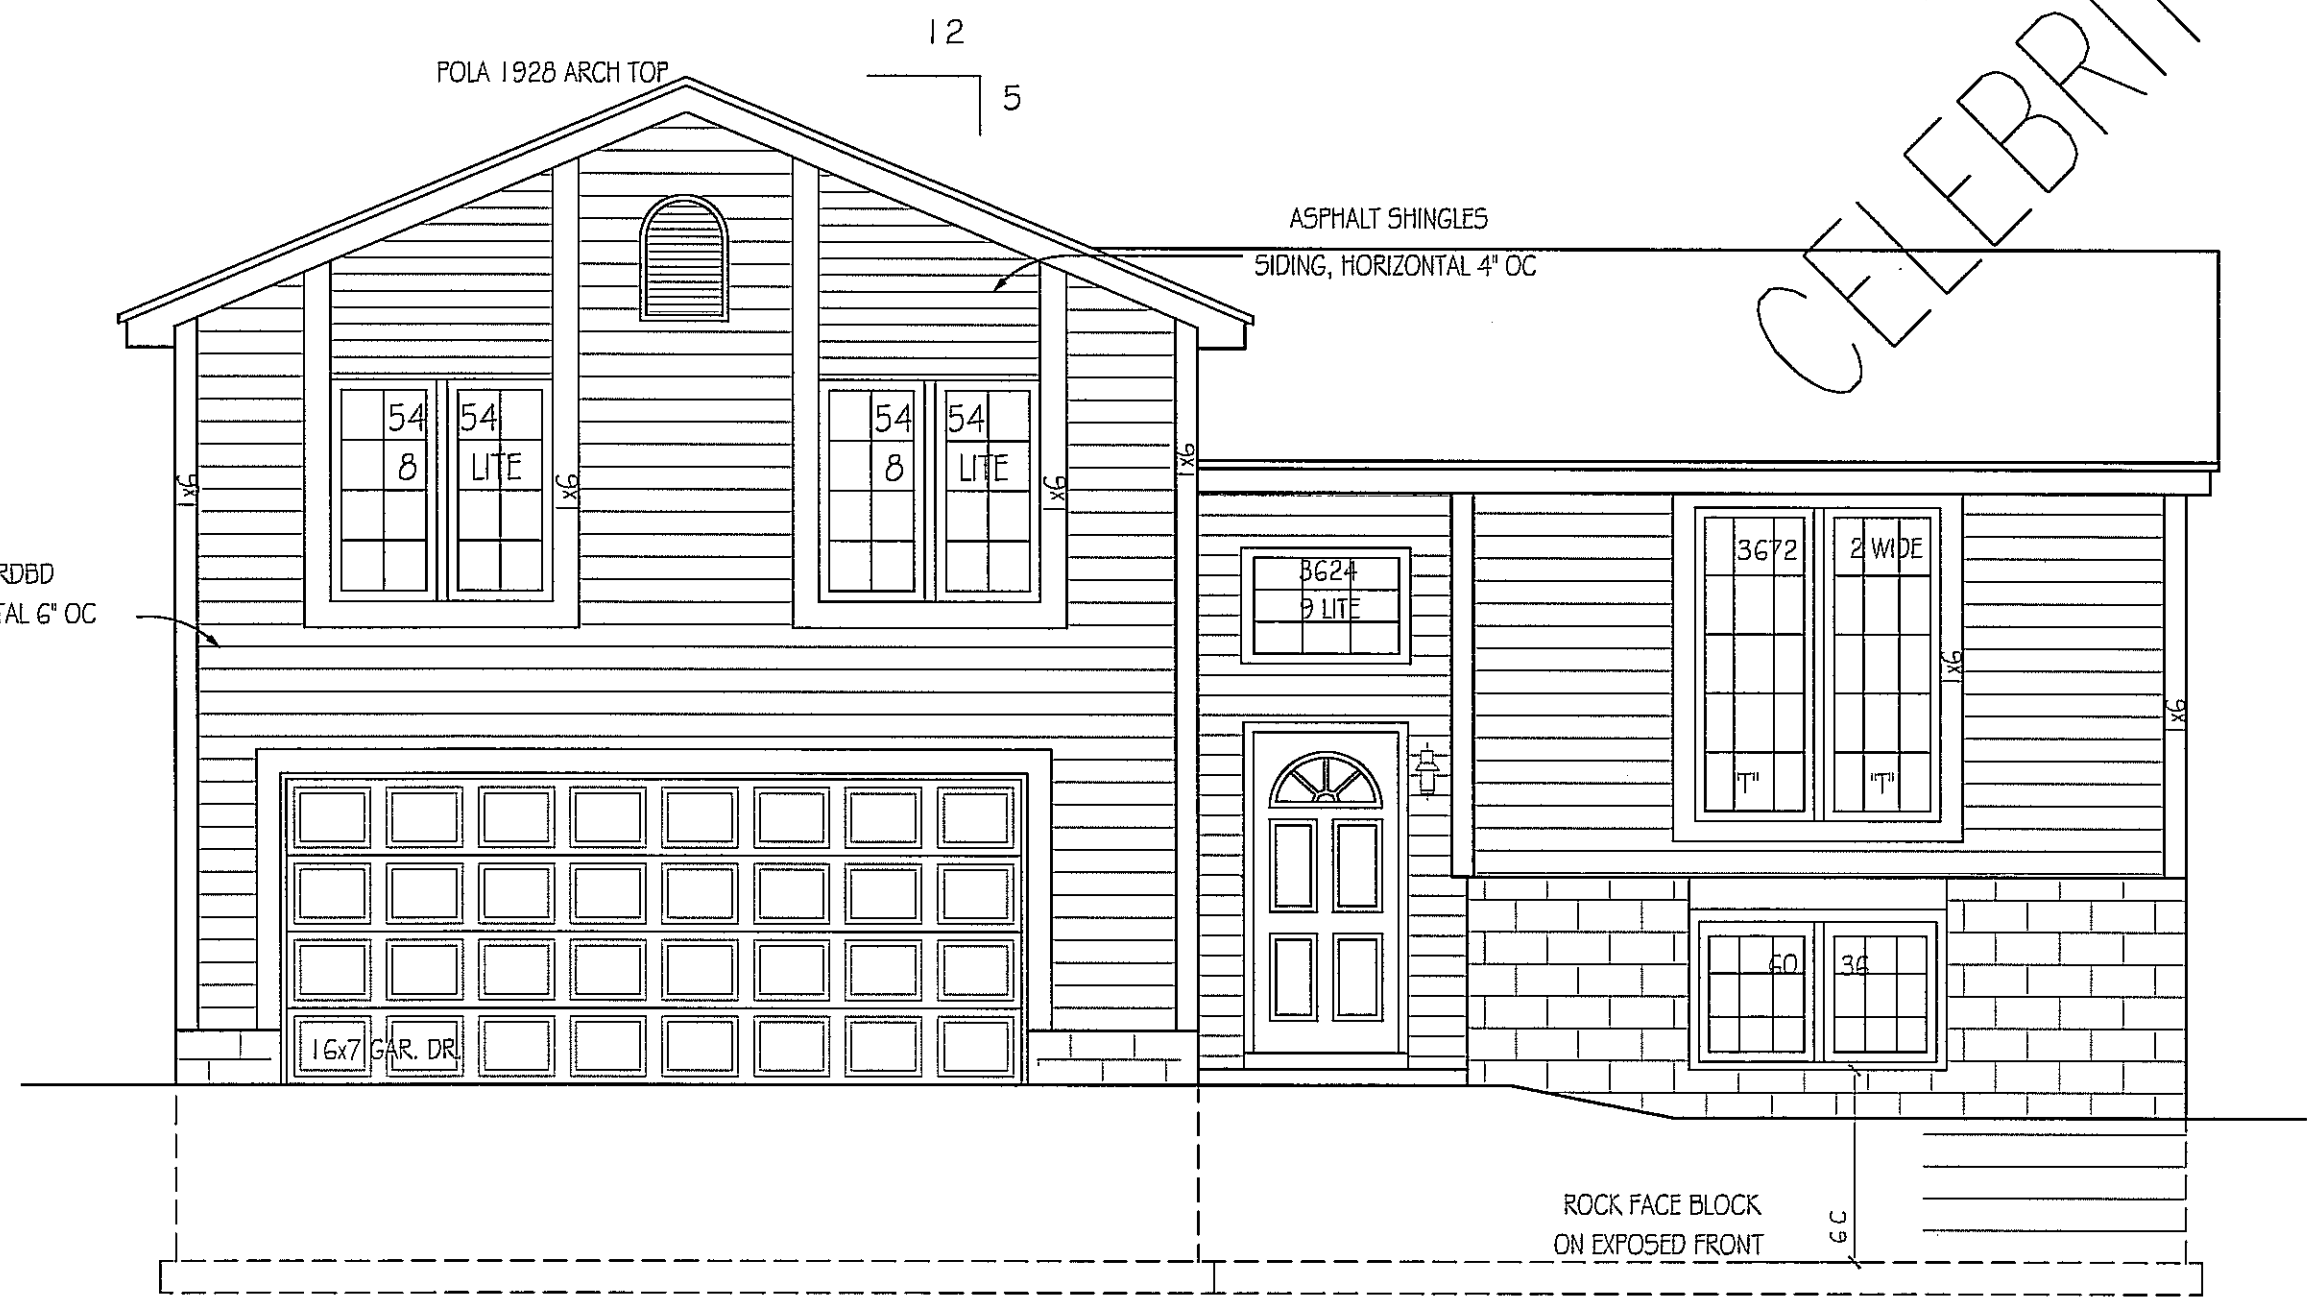

CELEBRITY

FRONT : 7/16" HARDBD SIDING, HORIZONTAL 6" OC

"T" INDICATES TEMPERED GL

ROCK FACE BLOCK ON EXPOSED FRONT

© CELEBRITY HOMES 2008. THESE DRAWINGS MAY NOT BE REPRODUCED IN ANY MANNER, EITHER IN WHOLE OR IN PART, WITHOUT WRITTEN PERMISSION OF CELEBRITY HOMES.

FRONT ELEVATION
SCALE: 1/4" = 1'-0"

PLAN NAME:
MALIBU 08 A

REVISIONS:

SHEET:

- 1/6/2009 10:09 AM I .OMalibu A.dwg

FRONT ELEVATION
SCALE: 1/4" = 1'-0"


PLAN NAME:
MALIBU 08 B

REVISIONS:

SHEET:
1
6

© CELEBRITY HOMES 2008. THESE DRAWINGS MAY NOT BE REPRODUCED IN ANY MANNER, EITHER IN WHOLE OR IN PART WITHOUT WRITTEN PERMISSION OF CELEBRITY HOMES.
-1/6/2009 10:10 AM I.O.Malibu B.dwg

CELEBRITY

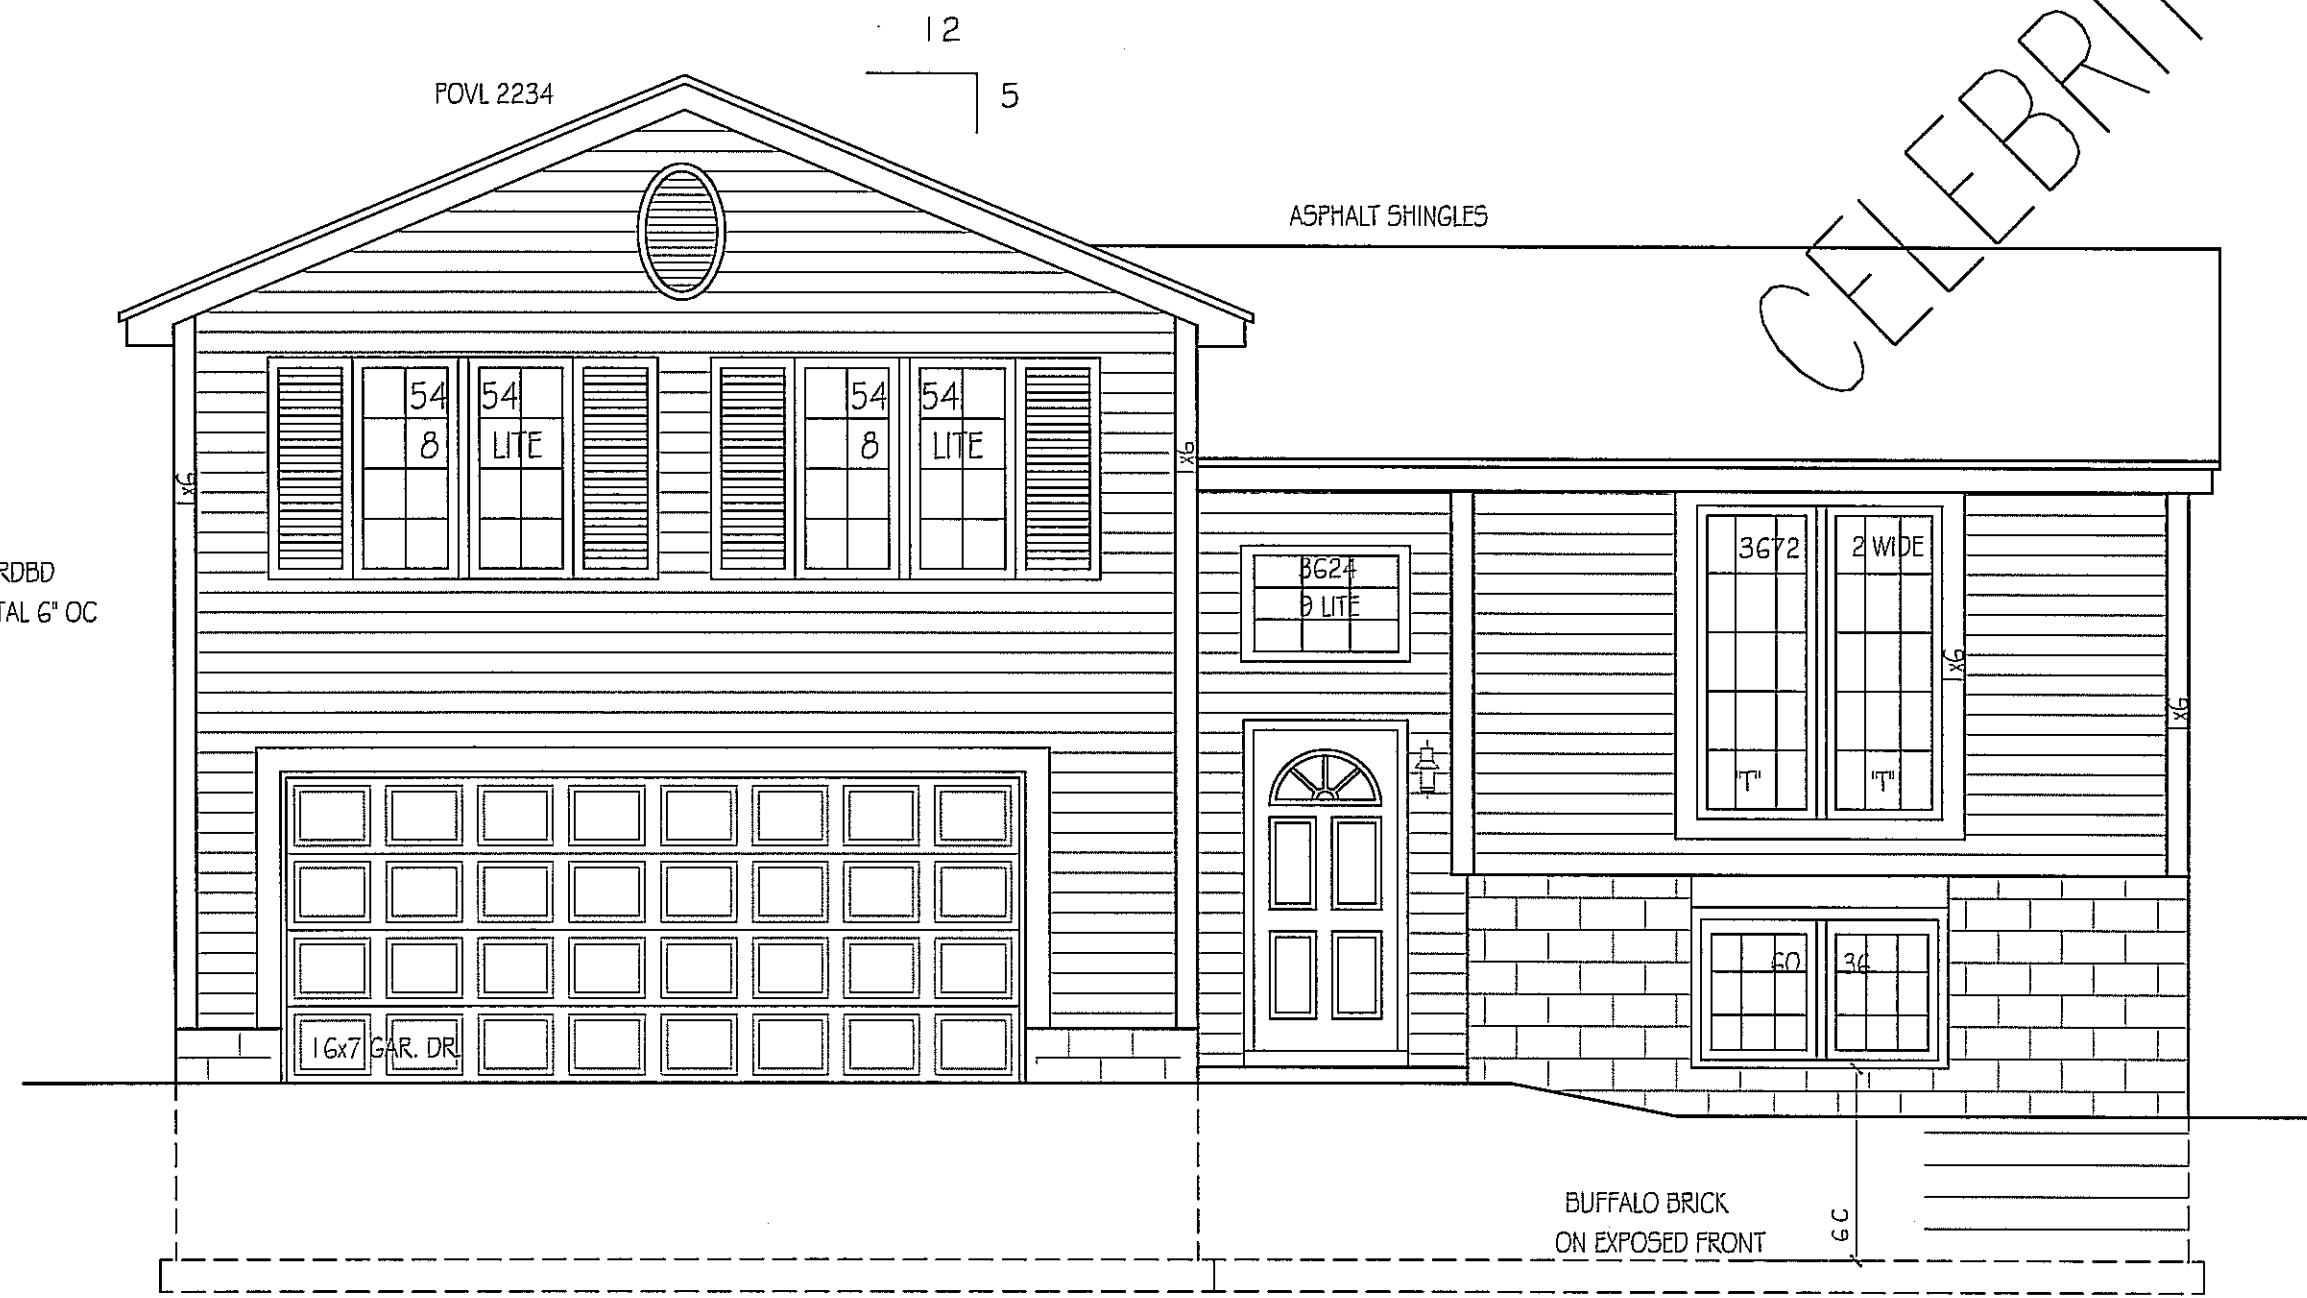


FRONT : 7/16" HARDBD SIDING, HORIZONTAL 6" OC

"T" INDICATES TEMPERED GL

BUFFALO BRICK ON EXPOSED FRONT

POVL 2234

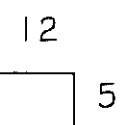

© CELEBRITY HOMES 2008. THESE DRAWINGS MAY NOT BE REPRODUCED IN ANY MANNER, EITHER IN WHOLE OR IN PART WITHOUT WRITTEN PERMISSION OF CELEBRITY HOMES.

FRONT ELEVATION
SCALE: 1/4" = 1'-0"


PLAN NAME:
MALIBU 08 C

REVISIONS:

SHEET:

1 / 6

-1/6/2009 10:11 AM I:\OMalibu C.dwg

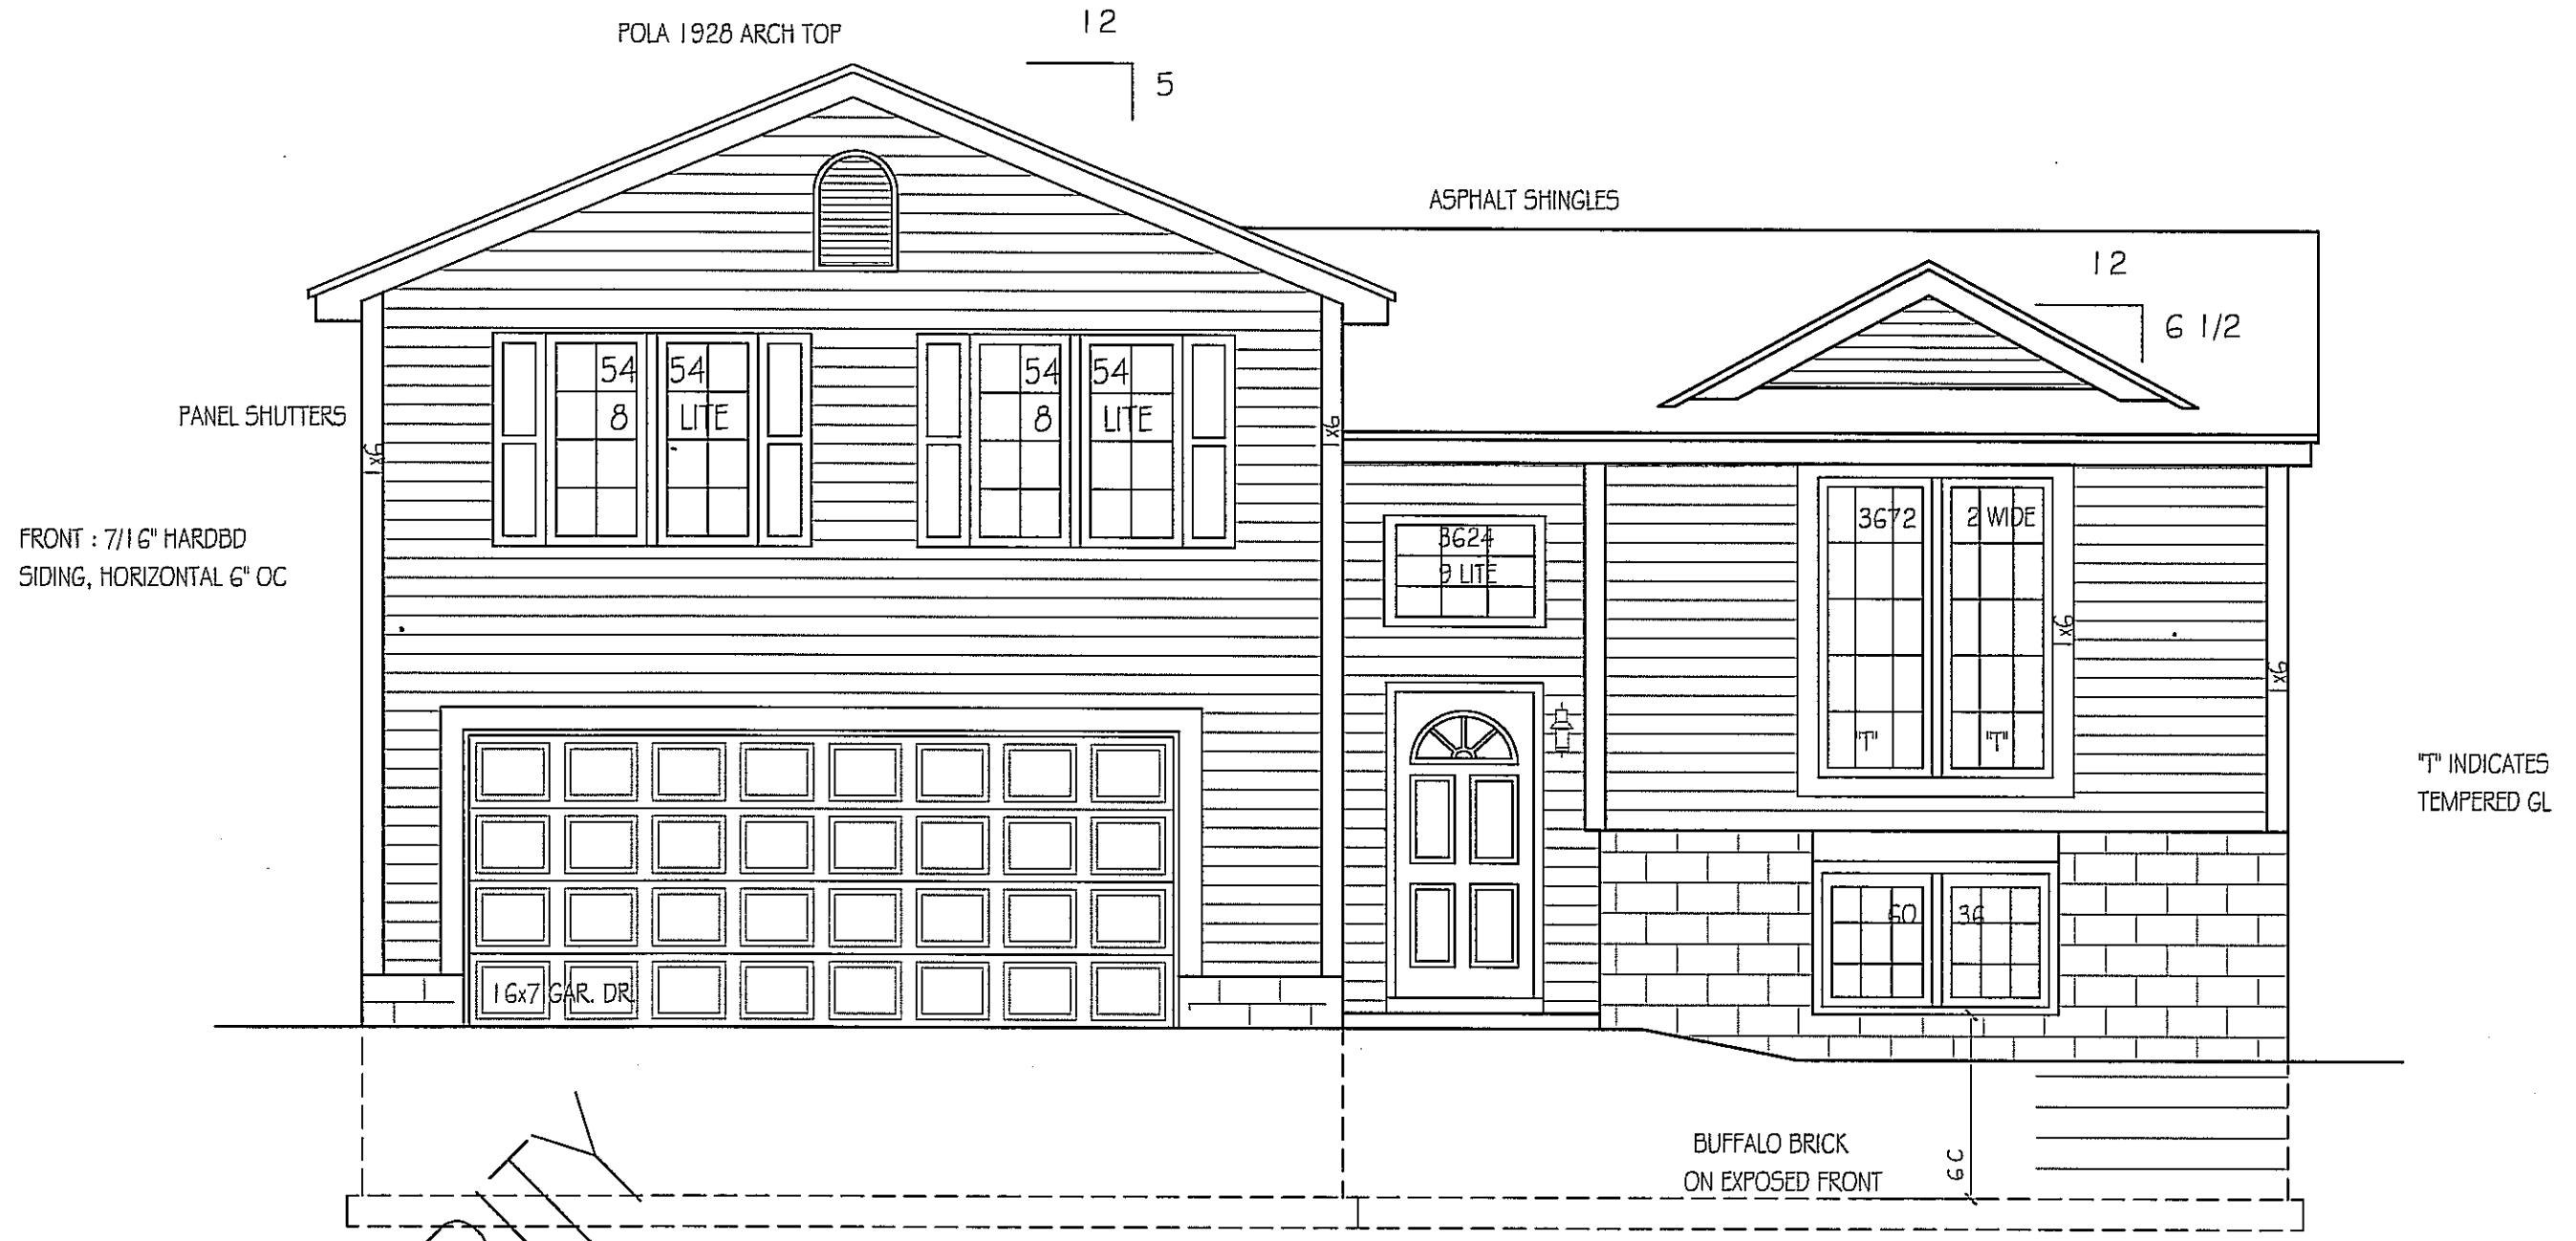

CELEBRITY


FRONT : 7/16" HARDBD
SIDING, HORIZONTAL 6" OC

BUFFALO BRICK
ON EXPOSED FRONT

"T" INDICATES
TEMPERED GL

CELEBRITY

ASPHALT SHINGLES

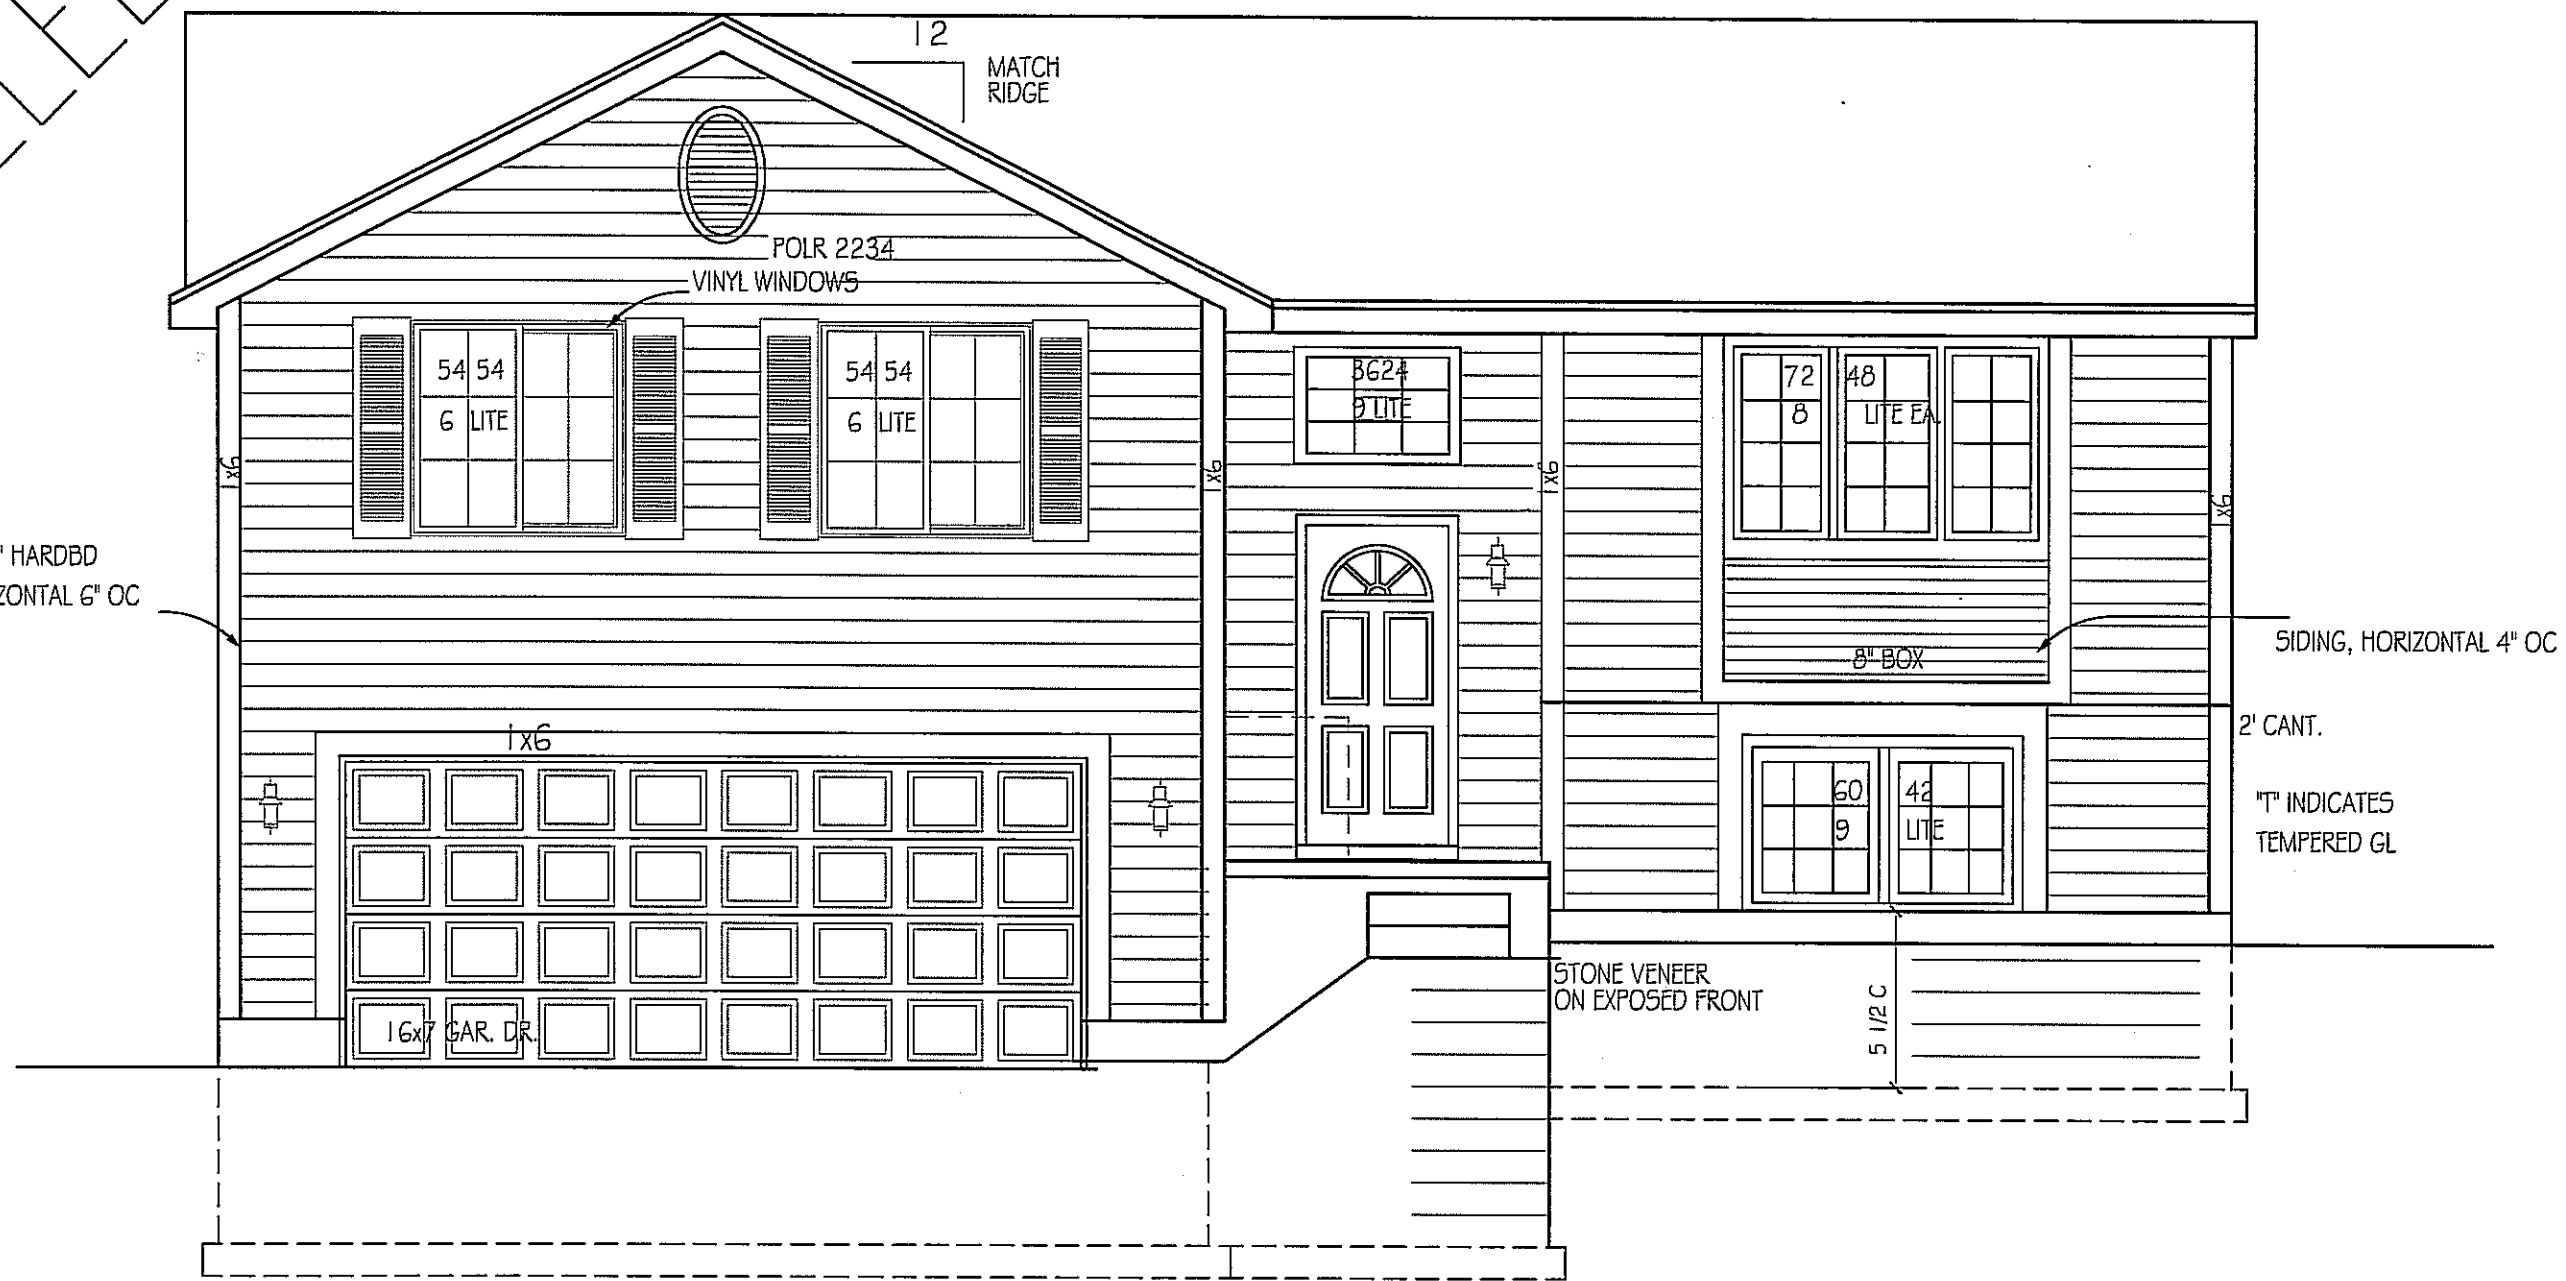

FRONT : 7/16" HARDBD SIDING, HORIZONTAL 6" OC

SIDING, HORIZONTAL 4" OC

2' CANT.

"T" INDICATES TEMPERED GL

STONE VENEER ON EXPOSED FRONT

5 1/2 C

16x7 CAR. DR.

8" BOX

54 54
6 LITE

54 54
6 LITE

36 24
9 LITE

72
8

48
LITE EA

60
9


42
LITE

STONE ELEVATION A

© CELEBRITY HOMES 2008. THESE DRAWINGS MAY NOT BE REPRODUCED IN ANY MANNER, EITHER IN WHOLE OR IN PART WITHOUT WRITTEN PERMISSION OF CELEBRITY HOMES.

CELEBRITY

ASPHALT SHINGLES

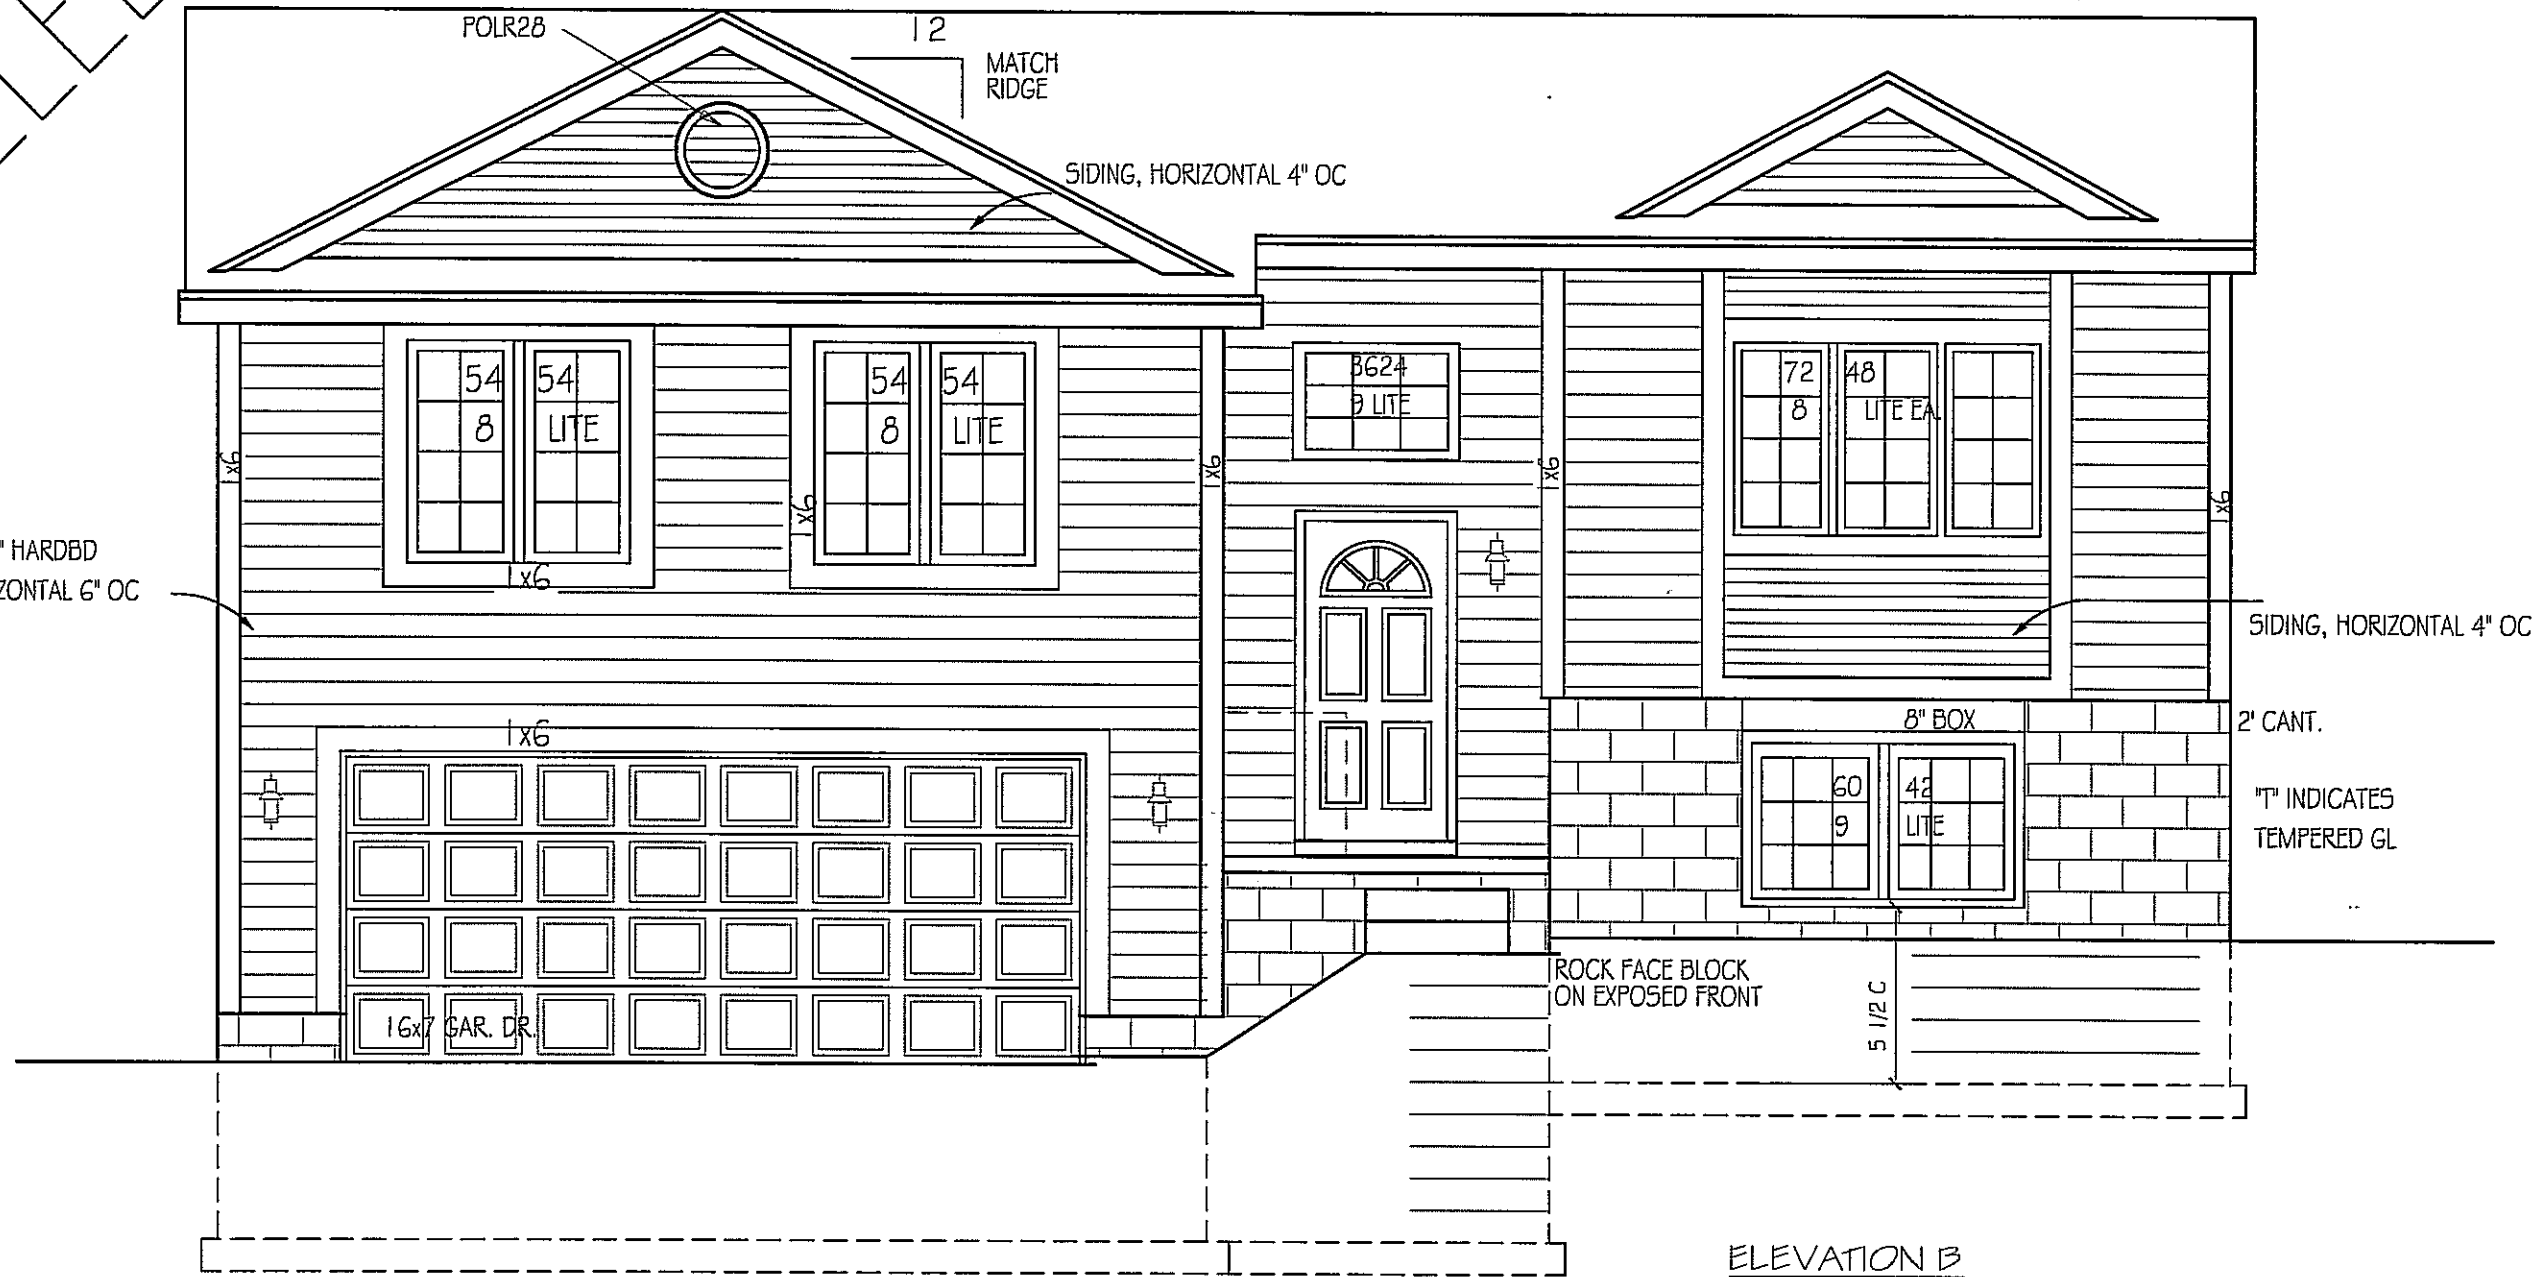

FRONT : 7/16" HARDBD SIDING, HORIZONTAL 6" OC

SIDING, HORIZONTAL 4" OC

2' CANT.

"T" INDICATES TEMPERED GL

ROCK FACE BLOCK ON EXPOSED FRONT

ELEVATION B

© CELEBRITY HOMES 2008. THESE DRAWINGS MAY NOT BE REPRODUCED IN ANY MANNER, EITHER IN WHOLE OR IN PART WITHOUT WRITTEN PERMISSION OF CELEBRITY HOMES.

FRONT ELEVATION A
SCALE: 1/4" = 1'-0"

PLAN NAME:
SANTEE 08 B


REVISIONS:

SHEET:

- 1/6/2009 10:38 AM I.OSantee B.dwg

CELEBRITY

© CELEBRITY HOMES 2008. THESE DRAWINGS MAY NOT BE REPRODUCED IN ANY MANNER, EITHER IN WHOLE OR IN PART WITHOUT WRITTEN PERMISSION OF CELEBRITY HOMES.

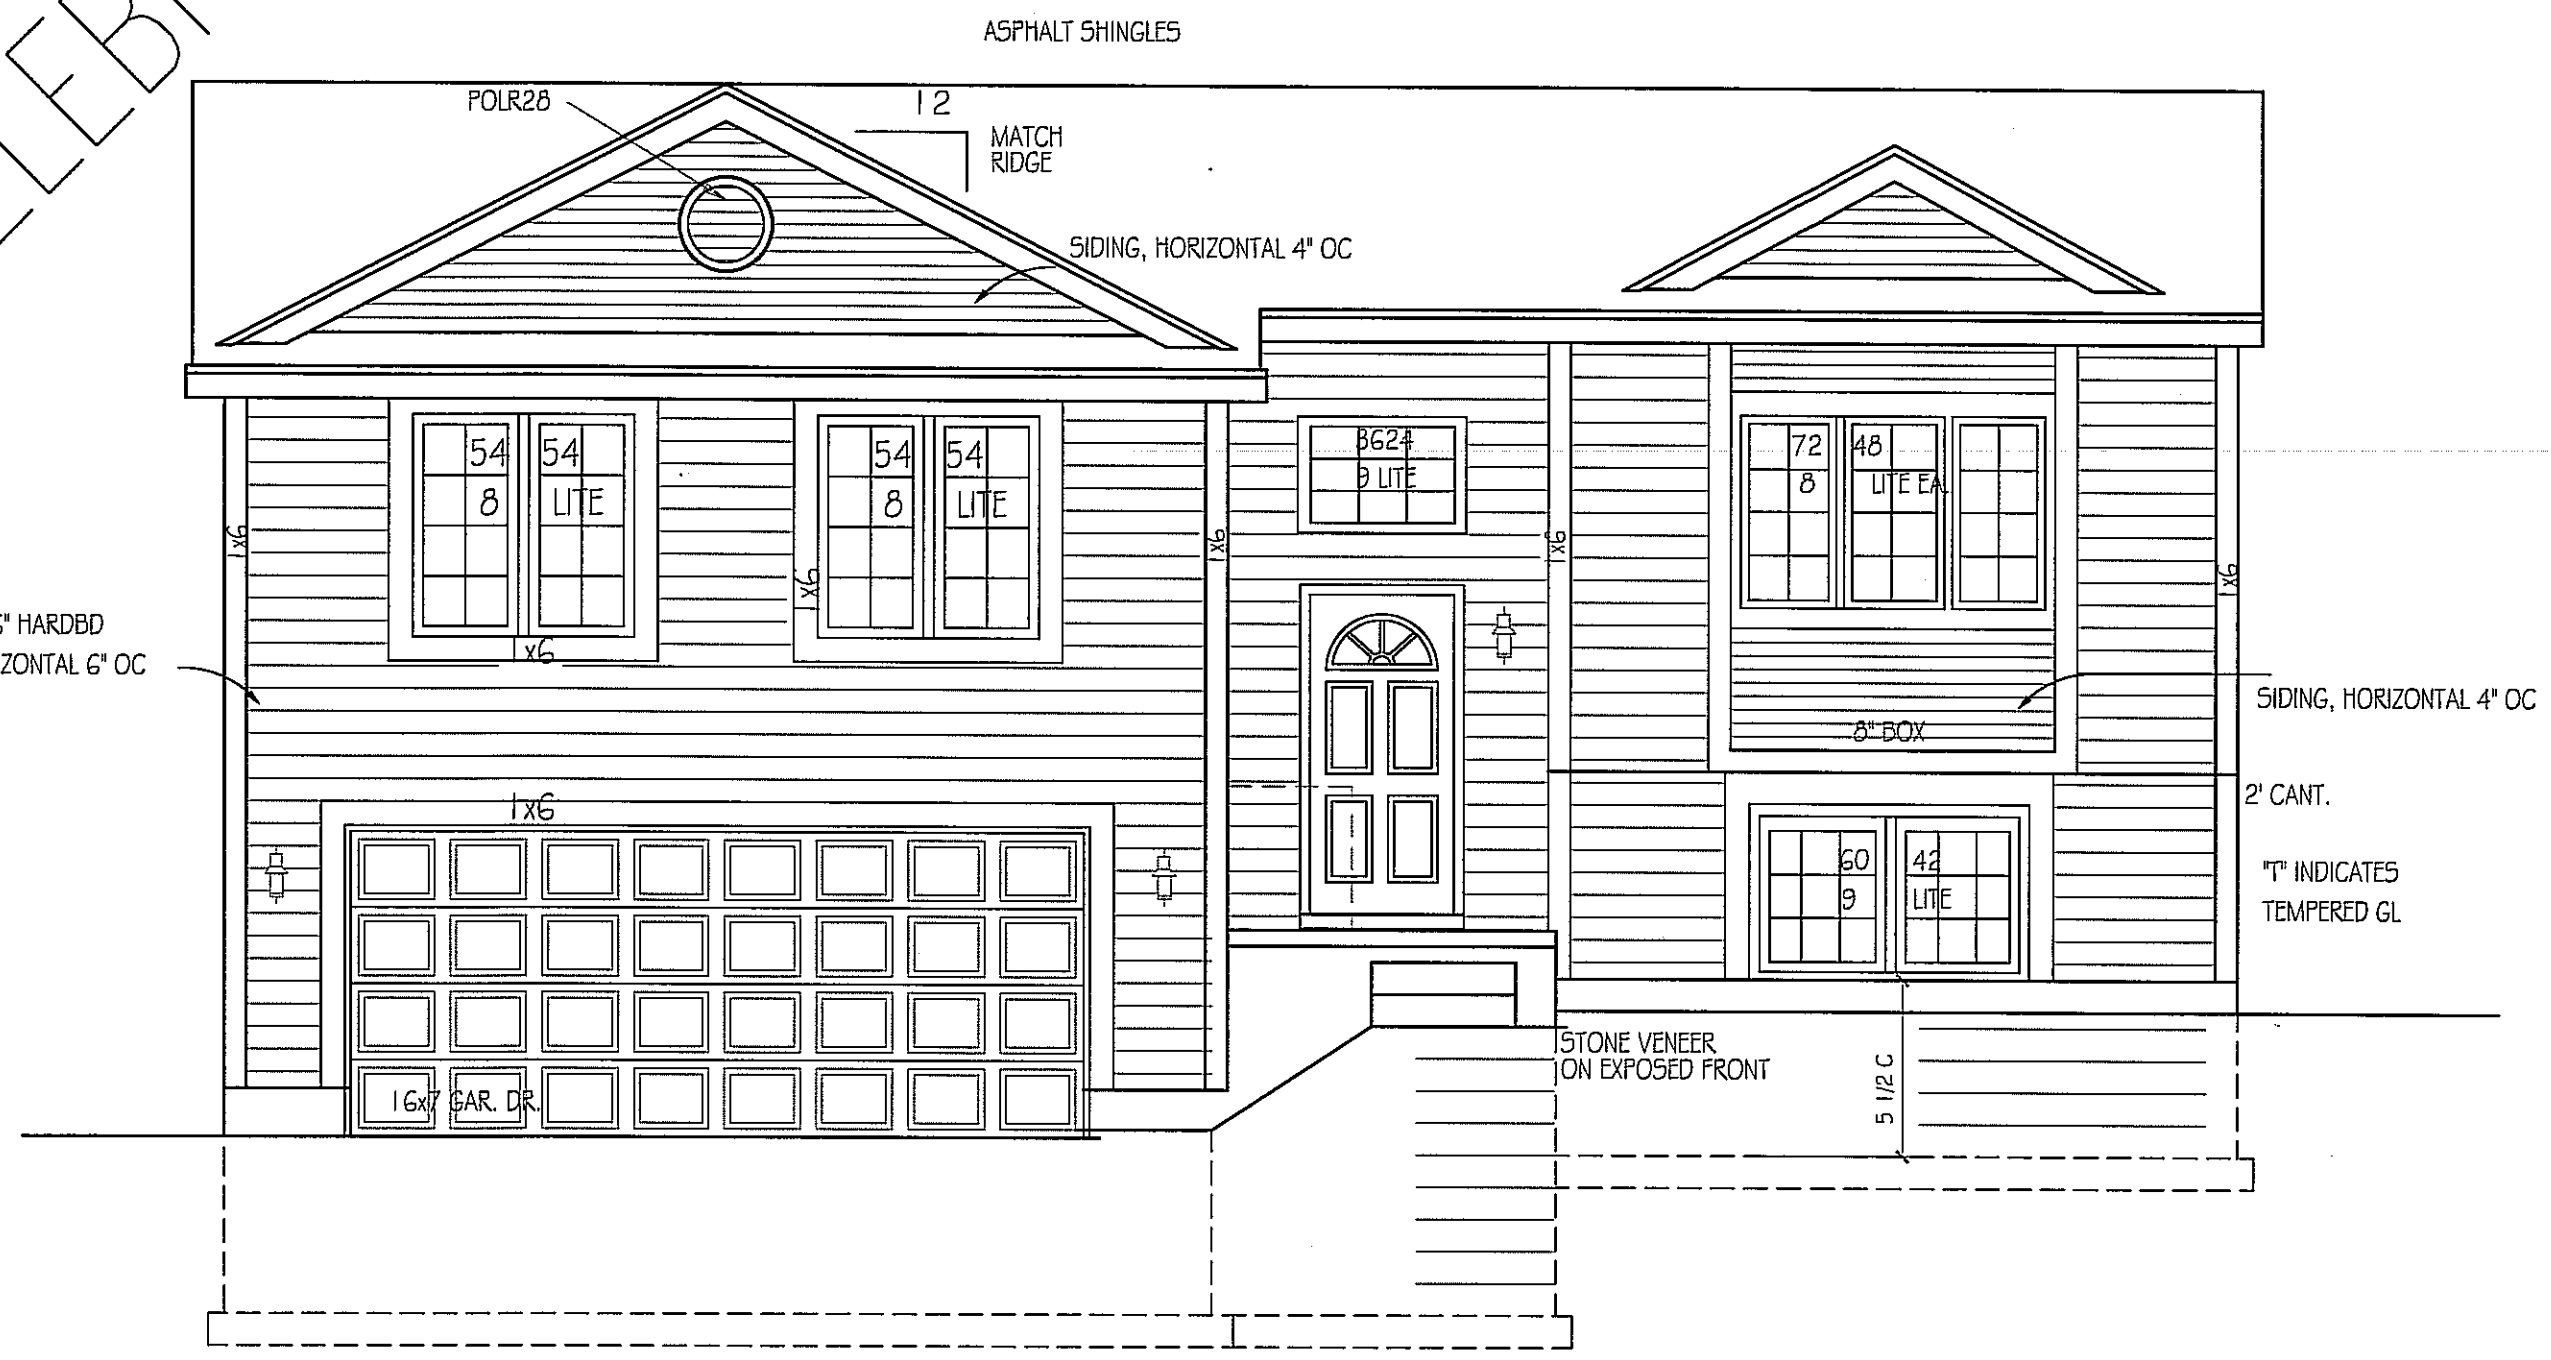

FRONT : 7/16\" HARDBD
SIDING, HORIZONTAL 6\" OC

SIDING, HORIZONTAL 4\" OC
2\" CANT.
\"T\" INDICATES
TEMPERED GL

STONE VENEER
ON EXPOSED FRONT

STONE ELEVATION B

FRONT ELEVATION A
SCALE: 1/4\" = 1'-0\"


PLAN NAME:
SANTÉE 08 B

REVISIONS:

SHEET:

- 1/6/2009 10:39 AM I:\OSantee B-GILES.dwg

CELEBRITY

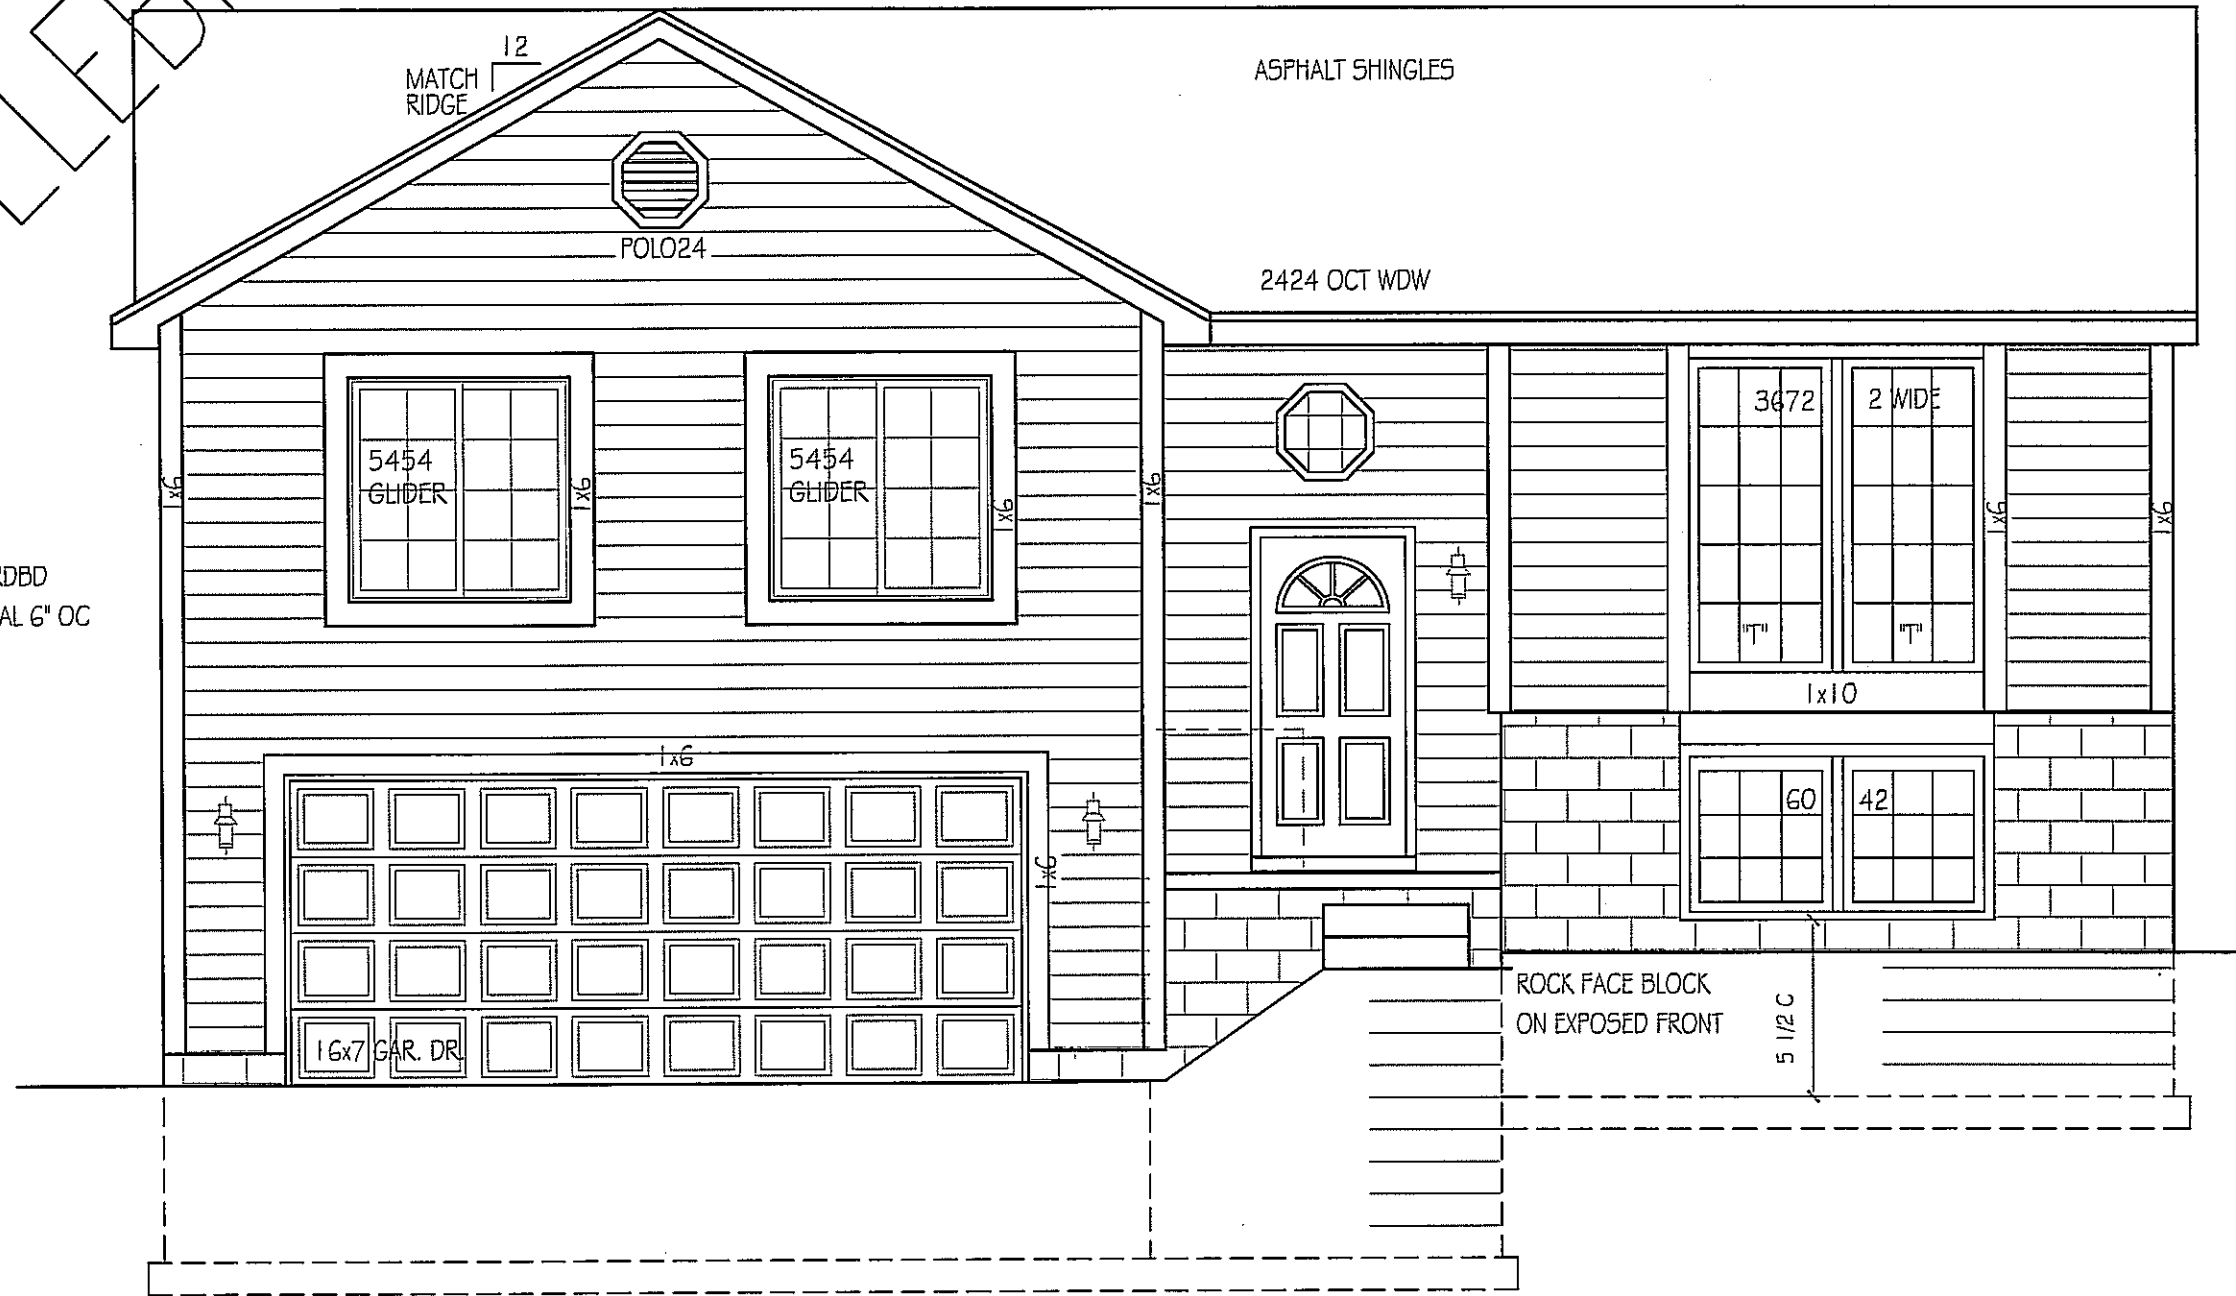

FRONT : 7/16" HARDBD SIDING, HORIZONTAL 6" OC

"T" INDICATES TEMPERED GL

© CELEBRITY HOMES 2008. THESE DRAWINGS MAY NOT BE REPRODUCED IN ANY MANNER, EITHER IN WHOLE OR IN PART WITHOUT WRITTEN PERMISSION OF CELEBRITY HOMES.

CELEBRITY HOMES
Homes ★ Villas ★ Townhomes

FRONT ELEVATION
SCALE: 1/4" = 1'-0"


PLAN NAME:
VISTA 08 A

REVISIONS:

SHEET:

- 1/6/2009 12:54 PM I.O.Vista A.dwg

CELEBRITY

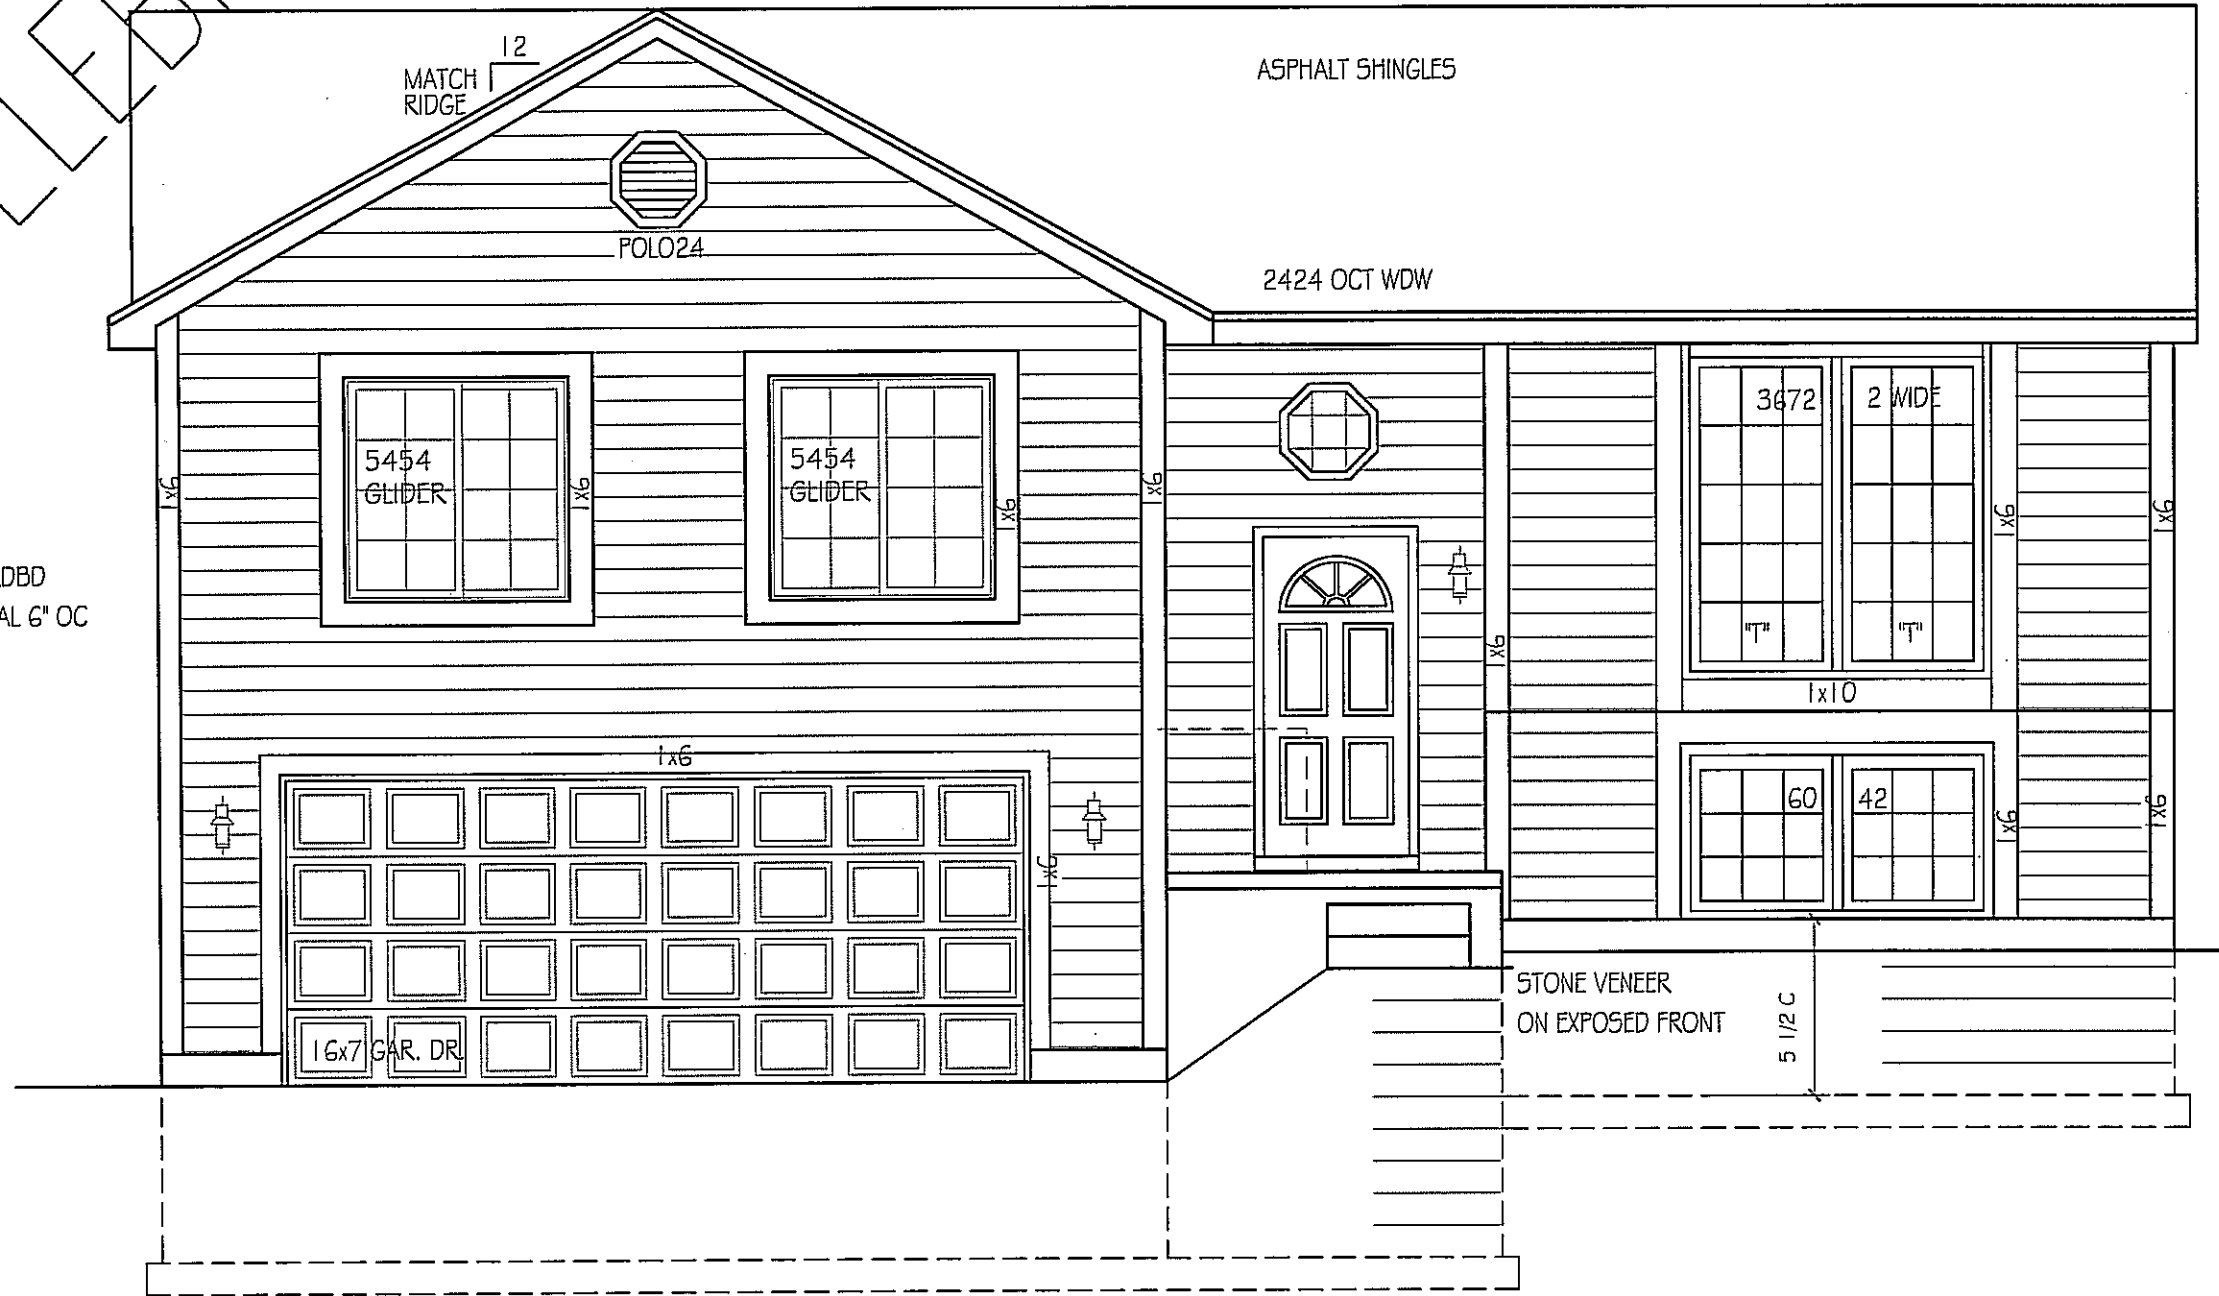

FRONT : 7/16" HARDBD SIDING, HORIZONTAL 6" OC

STONE A

© CELEBRITY HOMES 2008. THESE DRAWINGS MAY NOT BE REPRODUCED IN ANY MANNER, EITHER IN WHOLE OR IN PART WITHOUT WRITTEN PERMISSION OF CELEBRITY HOMES.

PLAN NAME: VISTA 08 A

FRONT ELEVATION

SCALE: 1/4" = 1'-0"


REVISIONS:

SHEET: 6

CELEBRITY HOMES
Homes ★ Villas ★ Townhomes

-1/6/2009 1:01 PM I.O.Vista A-GILE5.dwg


CELEBRITY

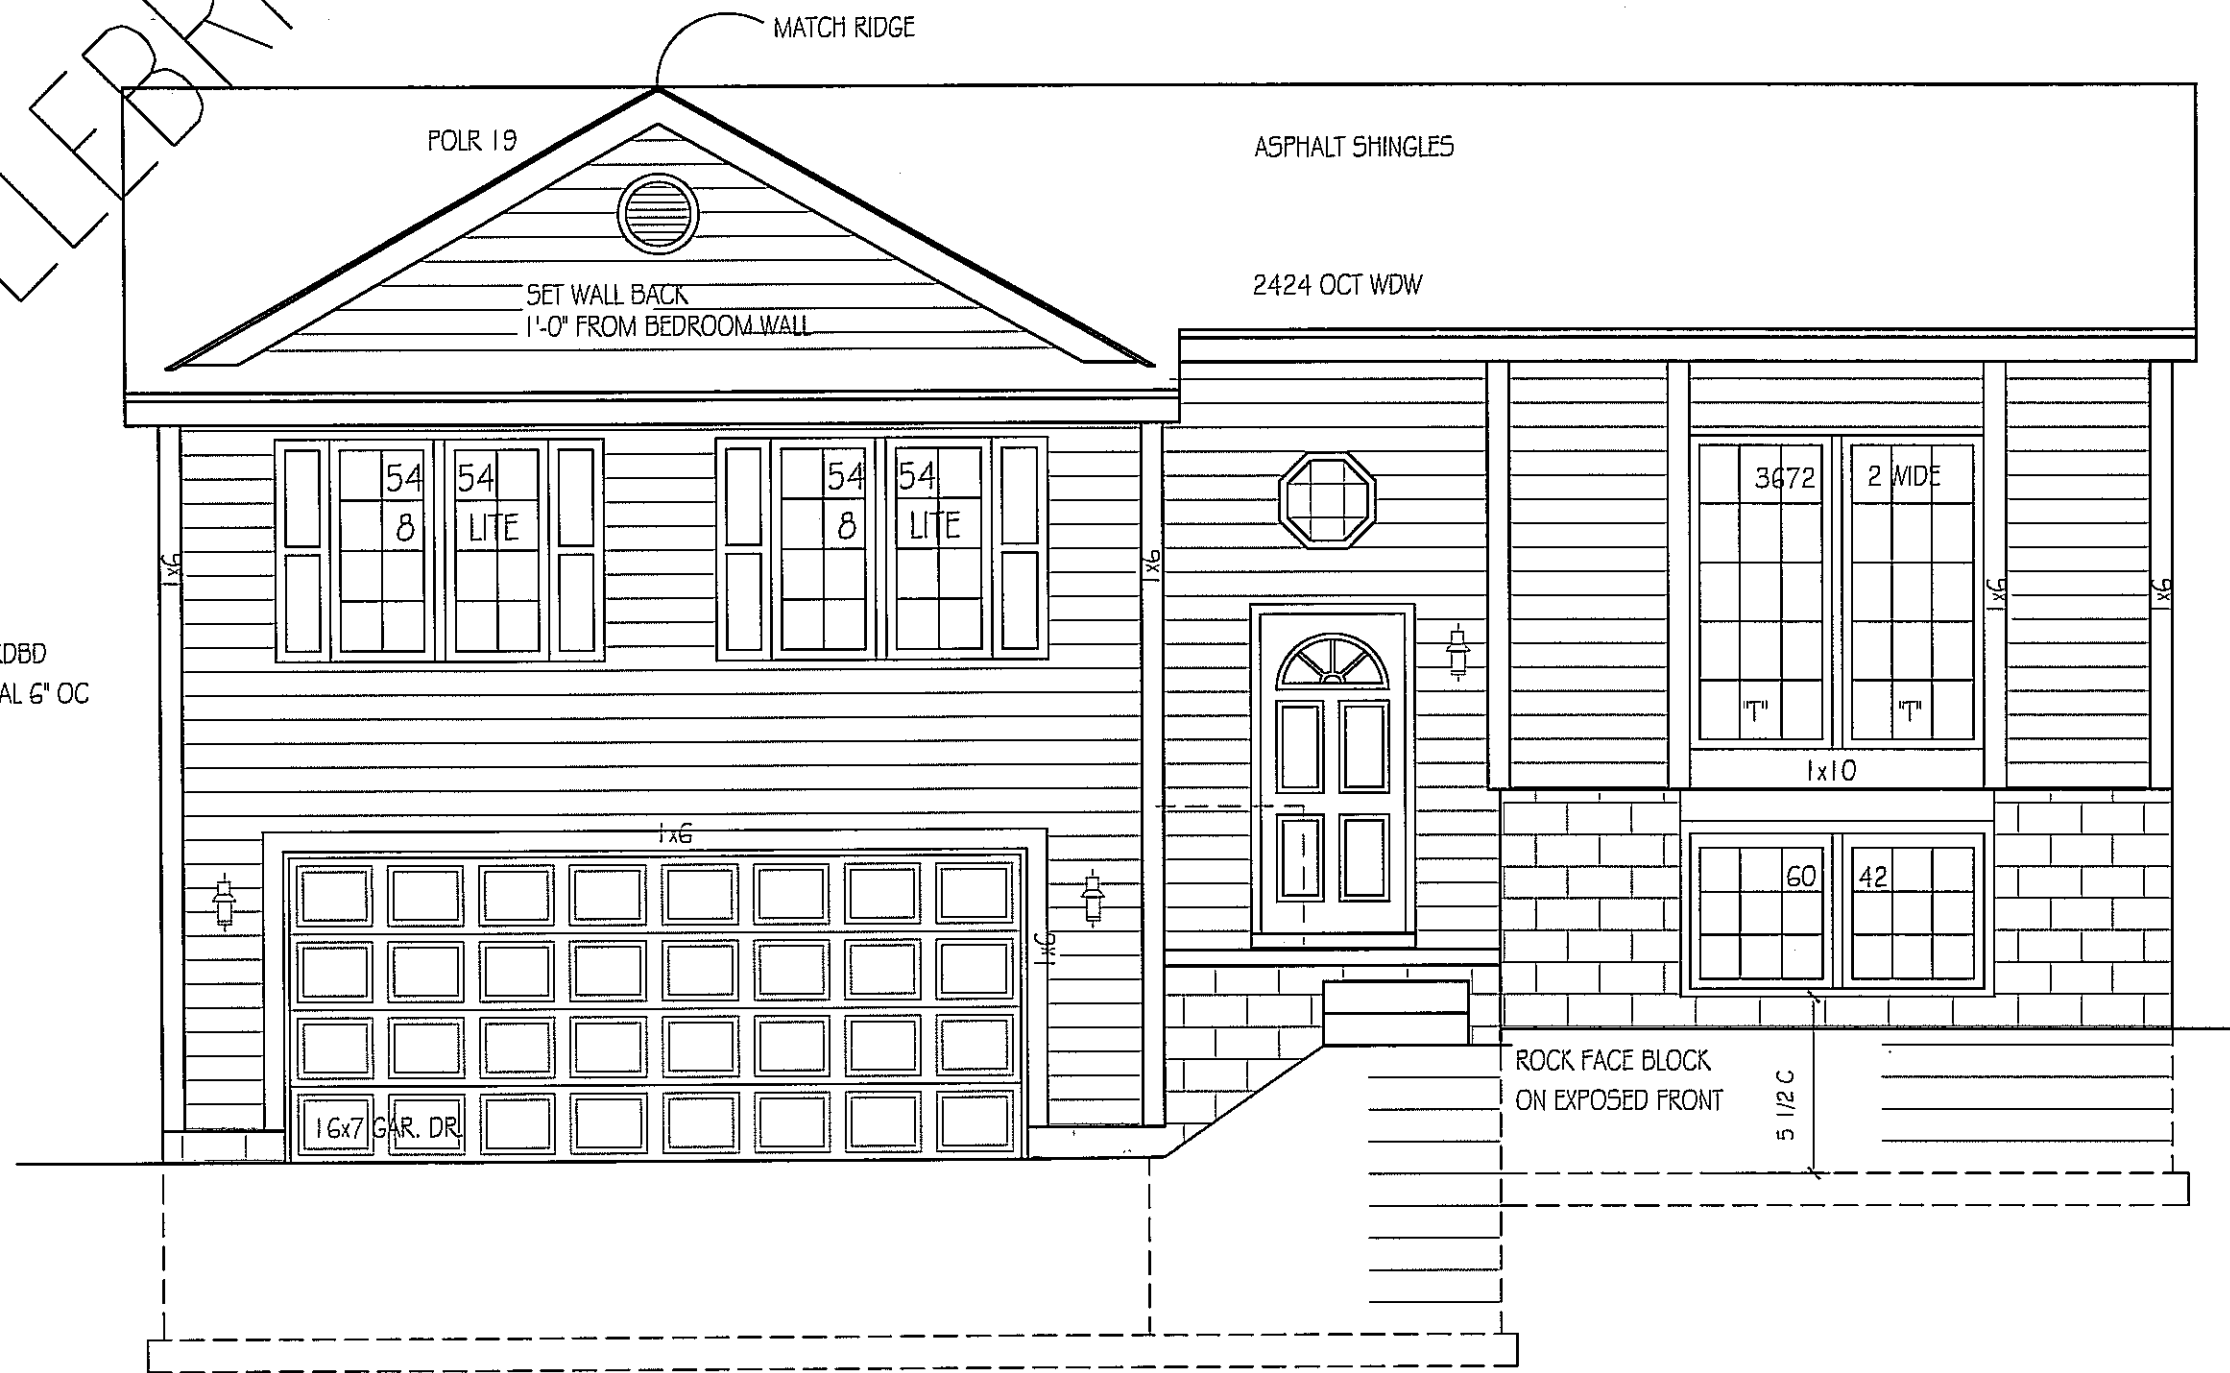

© CELEBRITY HOMES 2008 THESE DRAWINGS MAY NOT BE REPRODUCED IN ANY MANNER, EITHER IN WHOLE OR IN PART WITHOUT WRITTEN PERMISSION OF CELEBRITY HOMES.

-1/6/2009 1:05 PM I.OVista B.DWG

CELEBRITY

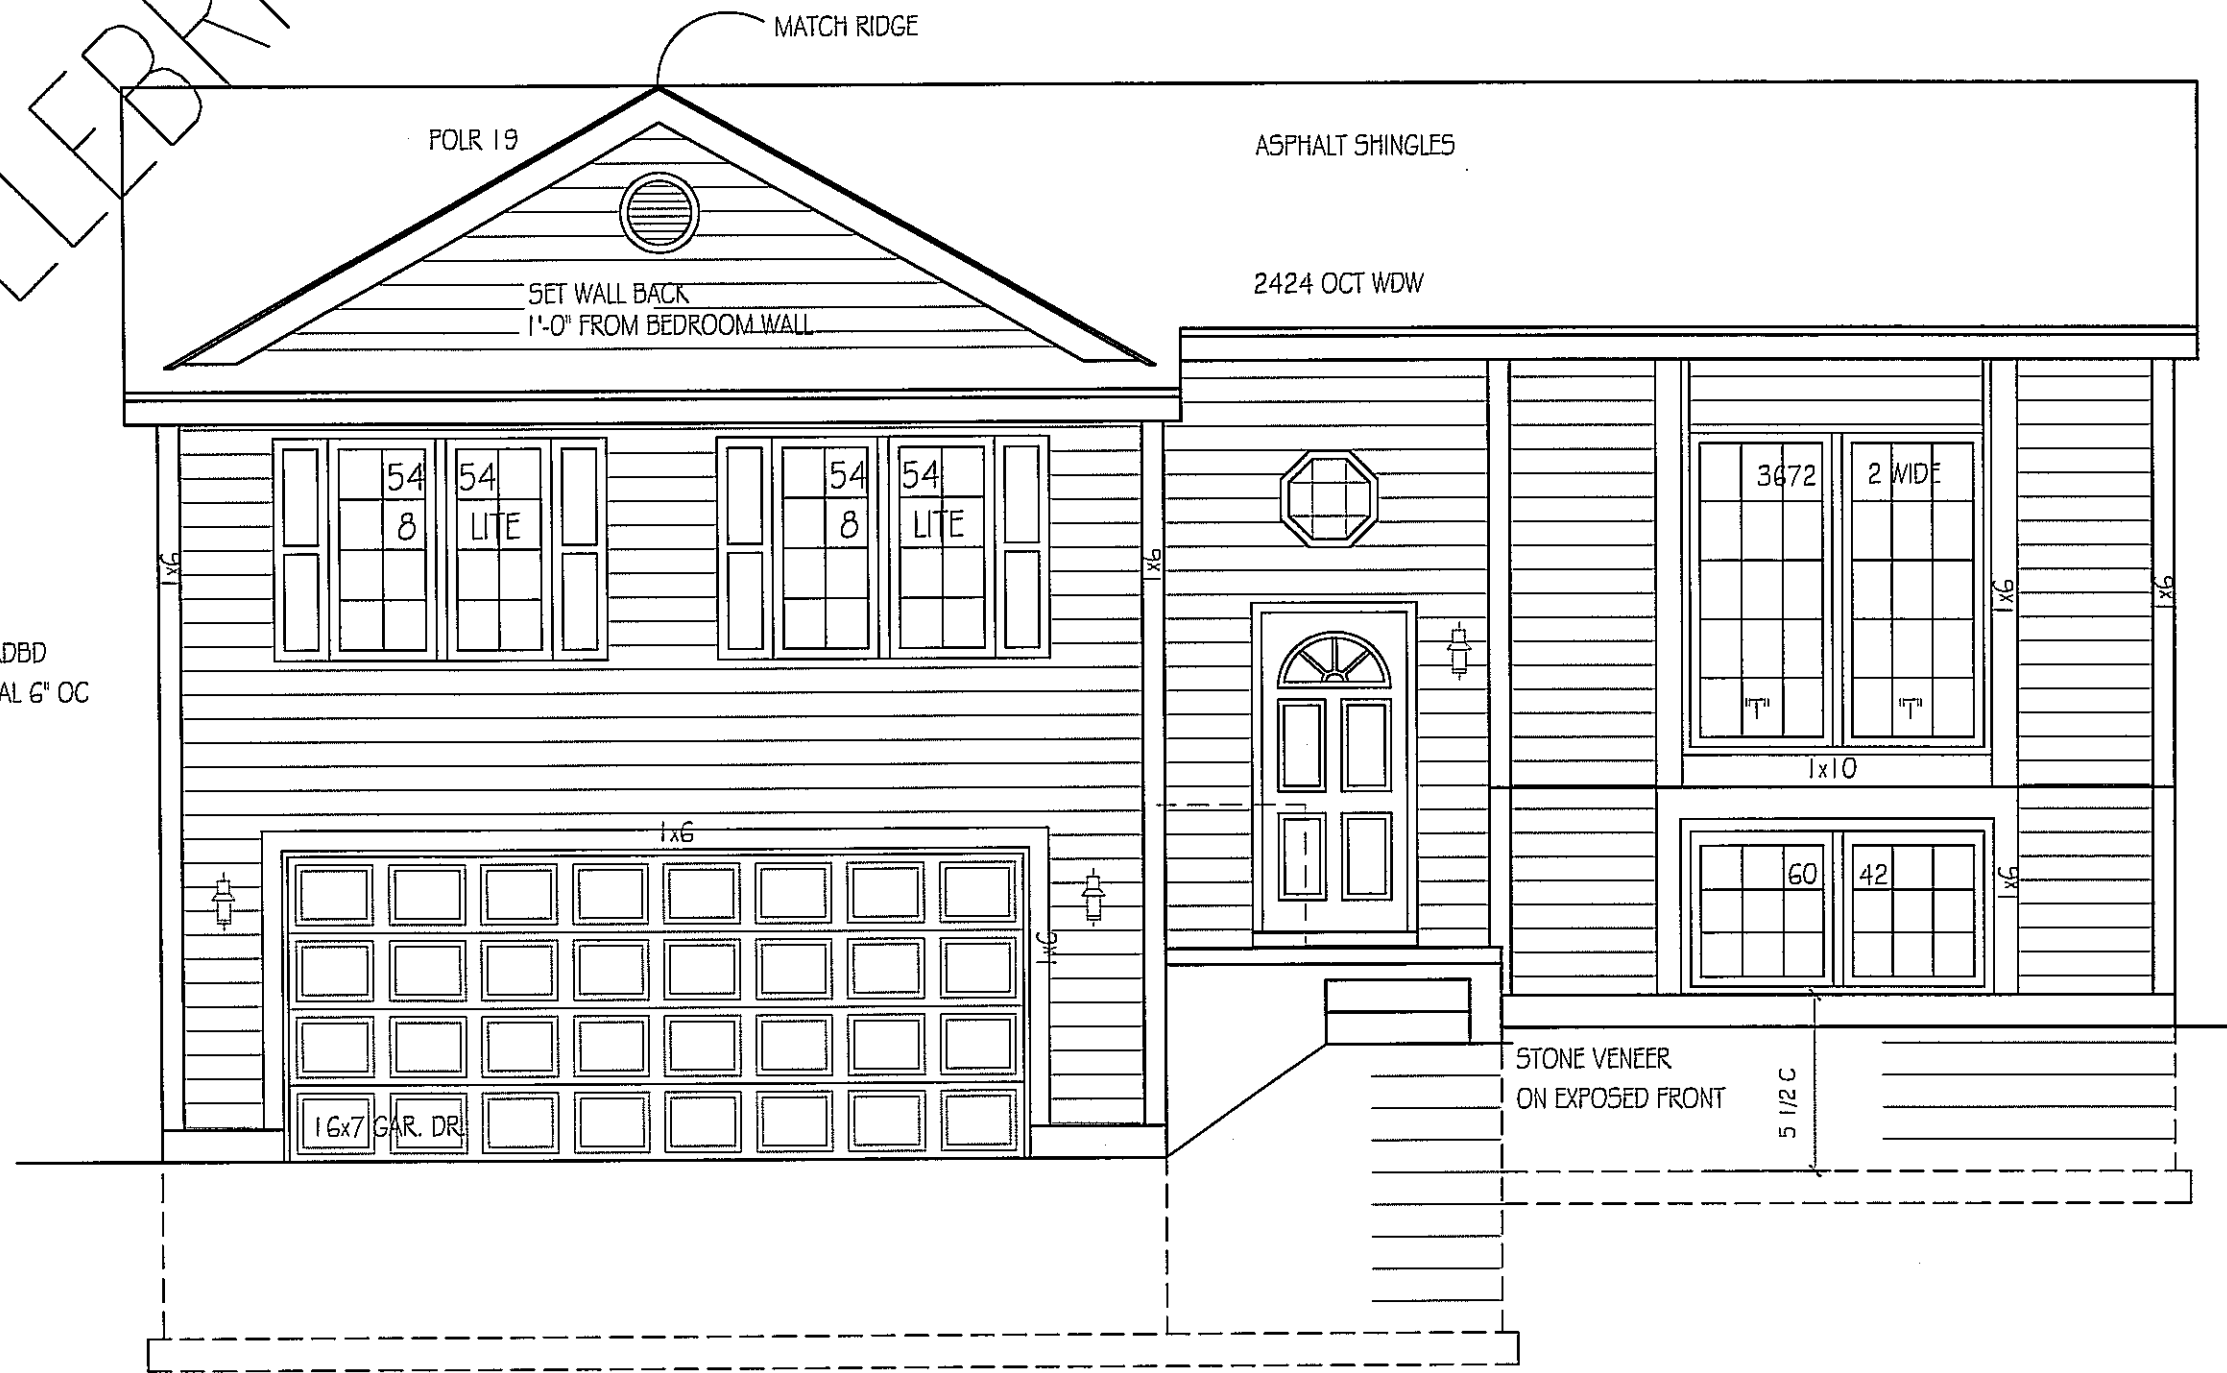

FRONT : 7/16" HARDBD SIDING, HORIZONTAL 6" OC

"T" INDICATES TEMPERED GL

STONE B

© CELEBRITY HOMES 2008. THESE DRAWINGS MAY NOT BE REPRODUCED IN ANY MANNER, EITHER IN WHOLE OR IN PART WITHOUT WRITTEN PERMISSION OF CELEBRITY HOMES.

PLAN NAME: VISTA 08 B
FRONT ELEVATION C
SCALE: 1/4" = 1'-0"


REVISIONS:

SHEET: 6


-1/6/2009 1:05 PM I:\OVista B-GILES.dwg

CELEBRITY

© CELEBRITY HOMES 2008. THESE DRAWINGS MAY NOT BE REPRODUCED IN ANY MANNER, EITHER IN WHOLE OR IN PART, WITHOUT WRITTEN PERMISSION OF CELEBRITY HOMES.

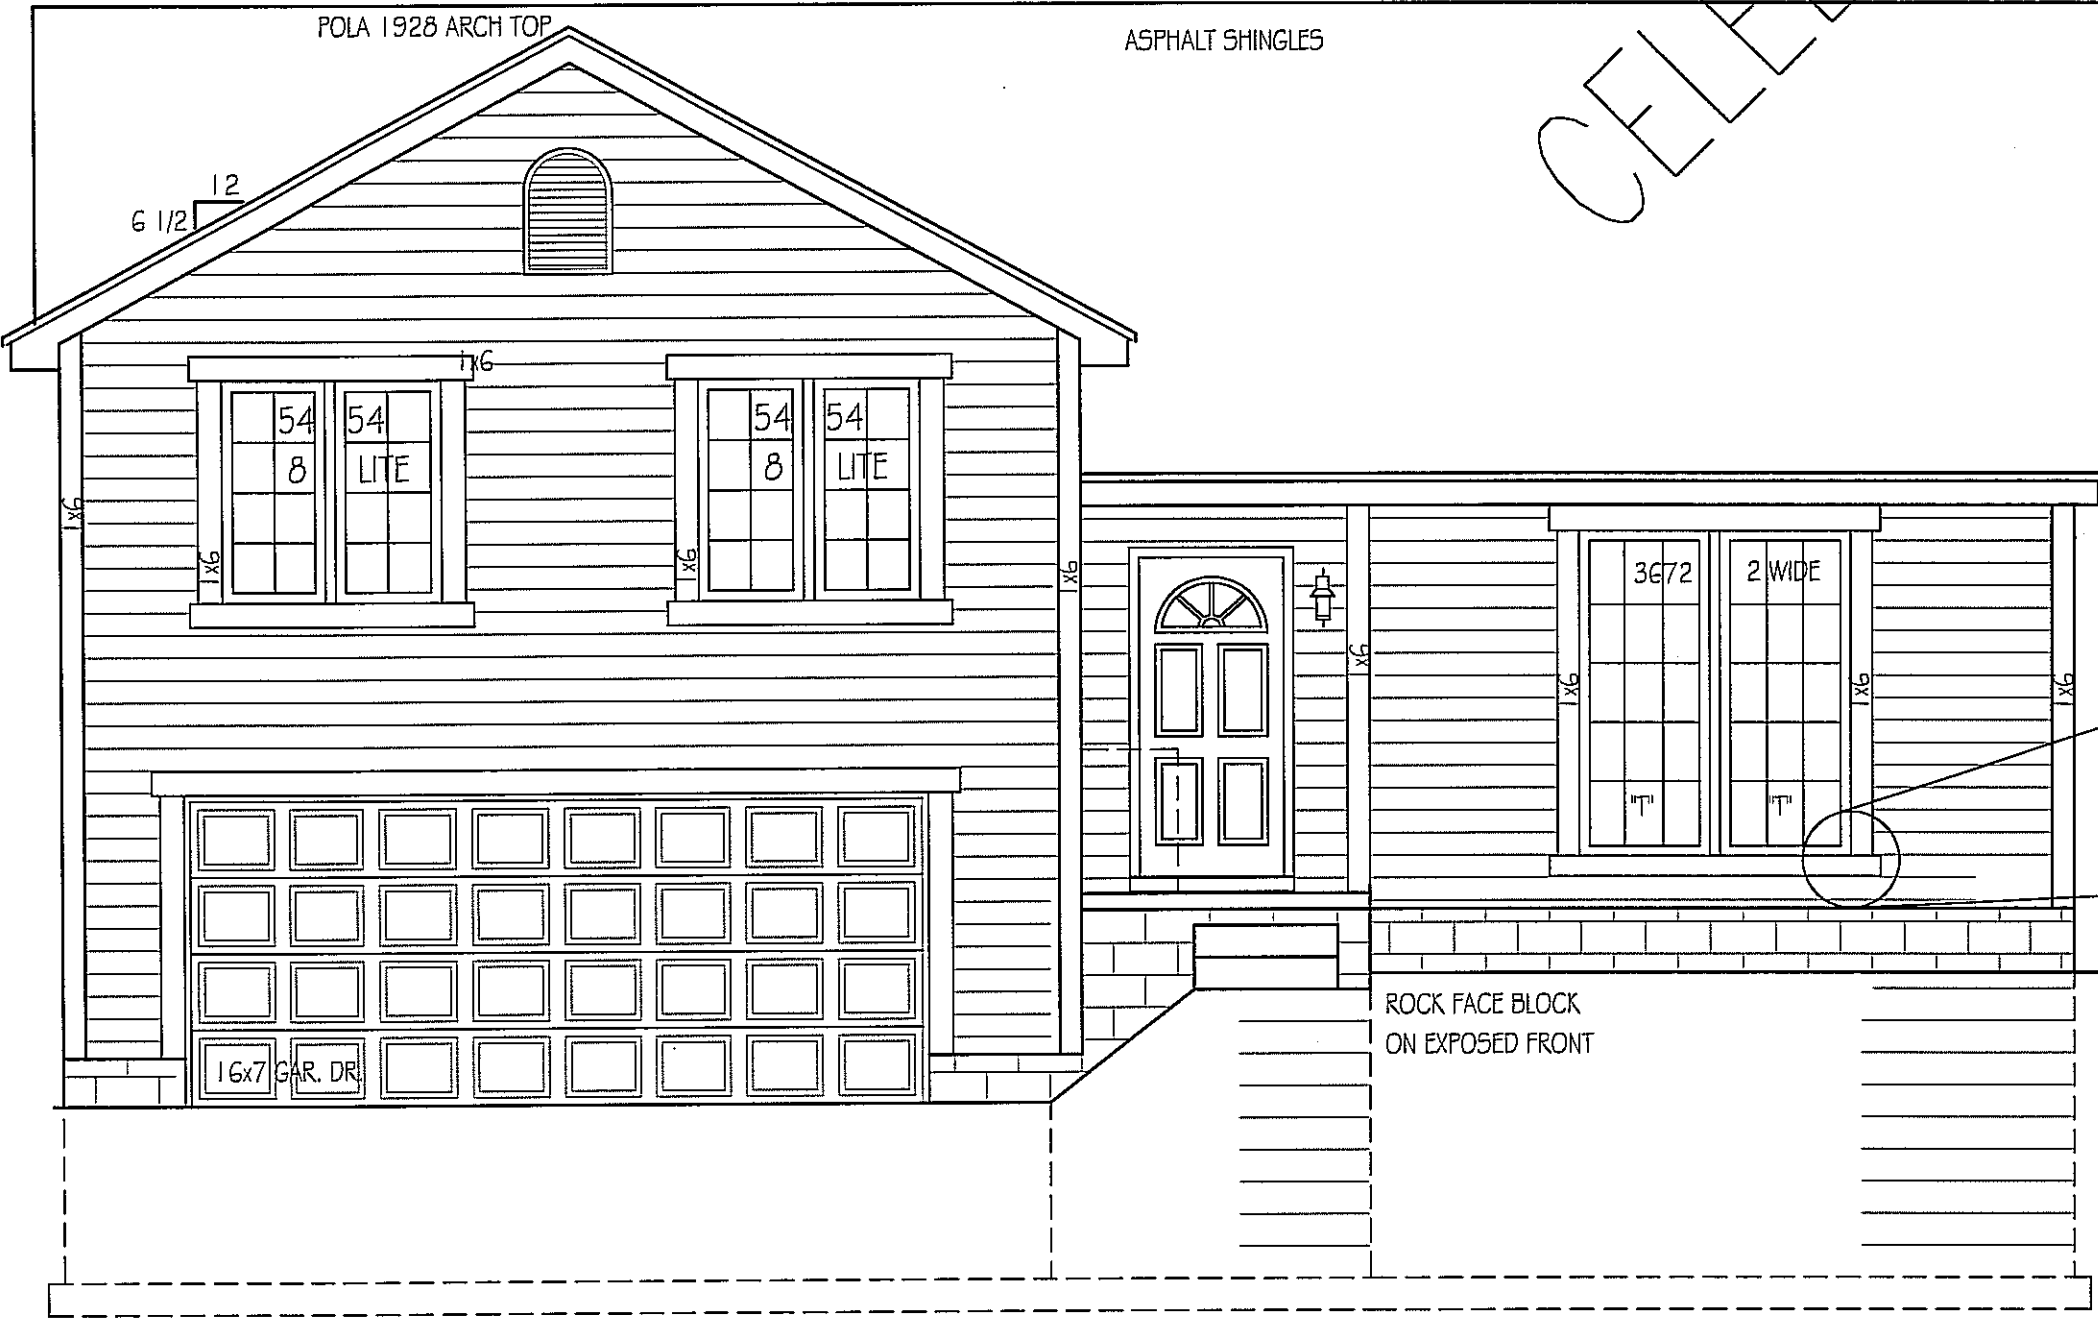

FRONT : 7/16" HARDBD SIDING, HORIZONTAL 6" OC

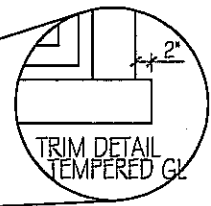

ROCK FACE BLOCK ON EXPOSED FRONT

"T" INDICATES

FRONT ELEV
1/4" = 1'-0"

FRONT ELEVATION
SCALE: 1/4" = 1'-0"


PLAN NAME:
TUCSON 08 A

REVISIONS:

SHEET:

- 1/6/2009 1:25 PM | OTucson A.dwg

FRONT : 7/16" HARDBD
SIDING, HORIZONTAL 6" OC

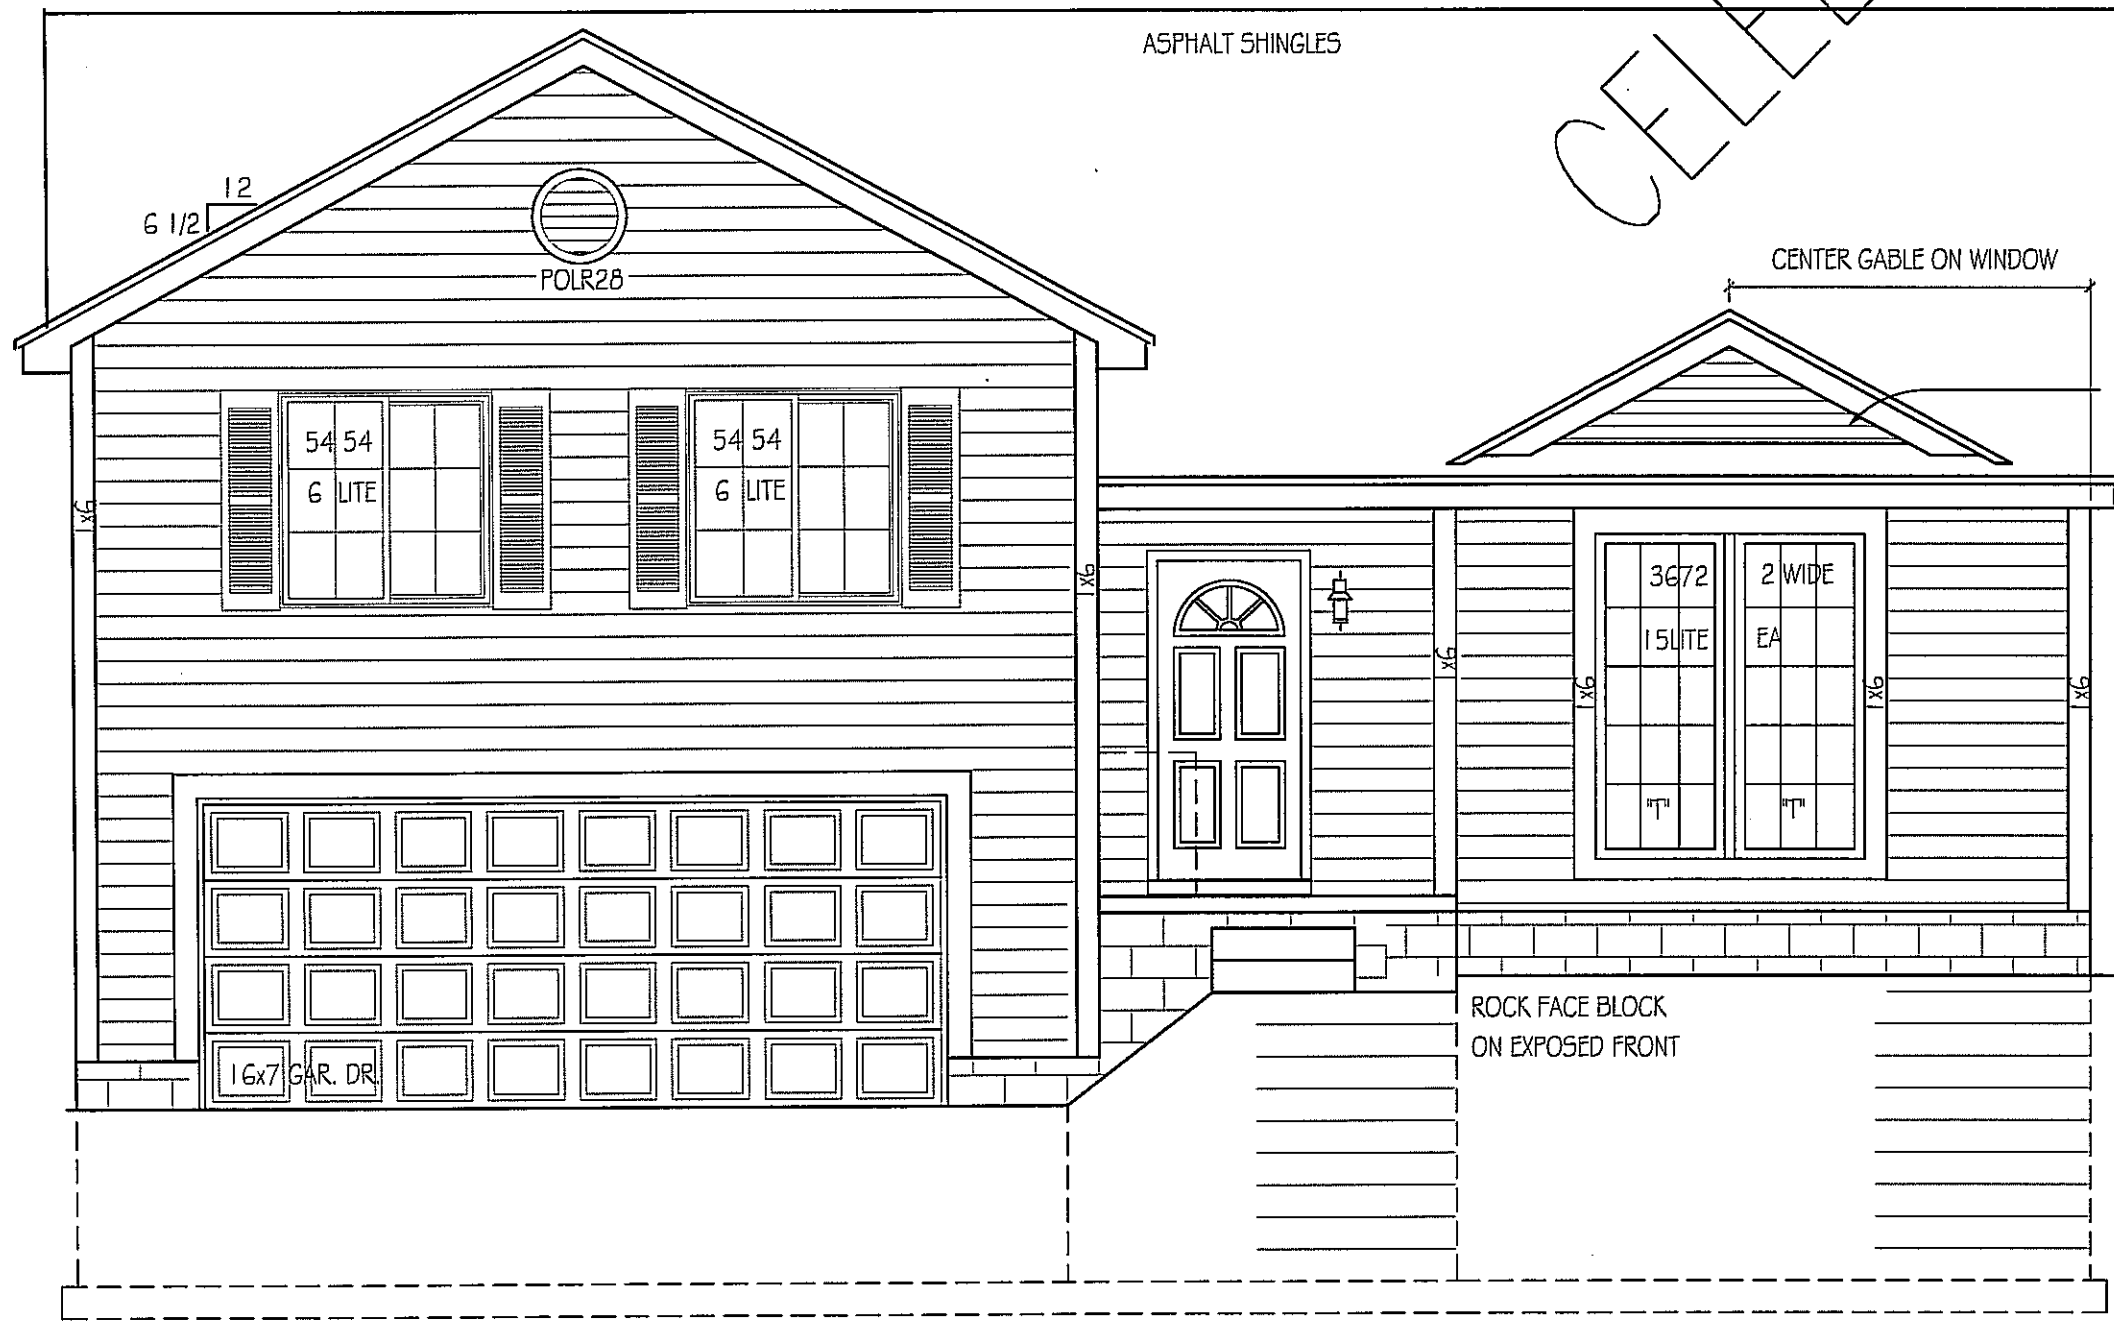

FRONT ELEV
1/4" = 1'-0"

© CELEBRITY HOMES 2008. THESE DRAWINGS MAY NOT BE REPRODUCED IN ANY MANNER, EITHER IN WHOLE OR IN PART WITHOUT WRITTEN PERMISSION OF CELEBRITY HOMES.


FRONT ELEVATION
SCALE: 1/4" = 1'-0"

PLAN NAME:
TUCSON 08 B

REVISIONS:

SHEET:

- 1/6/2009 1:25 PM I.OTucson B.dwg

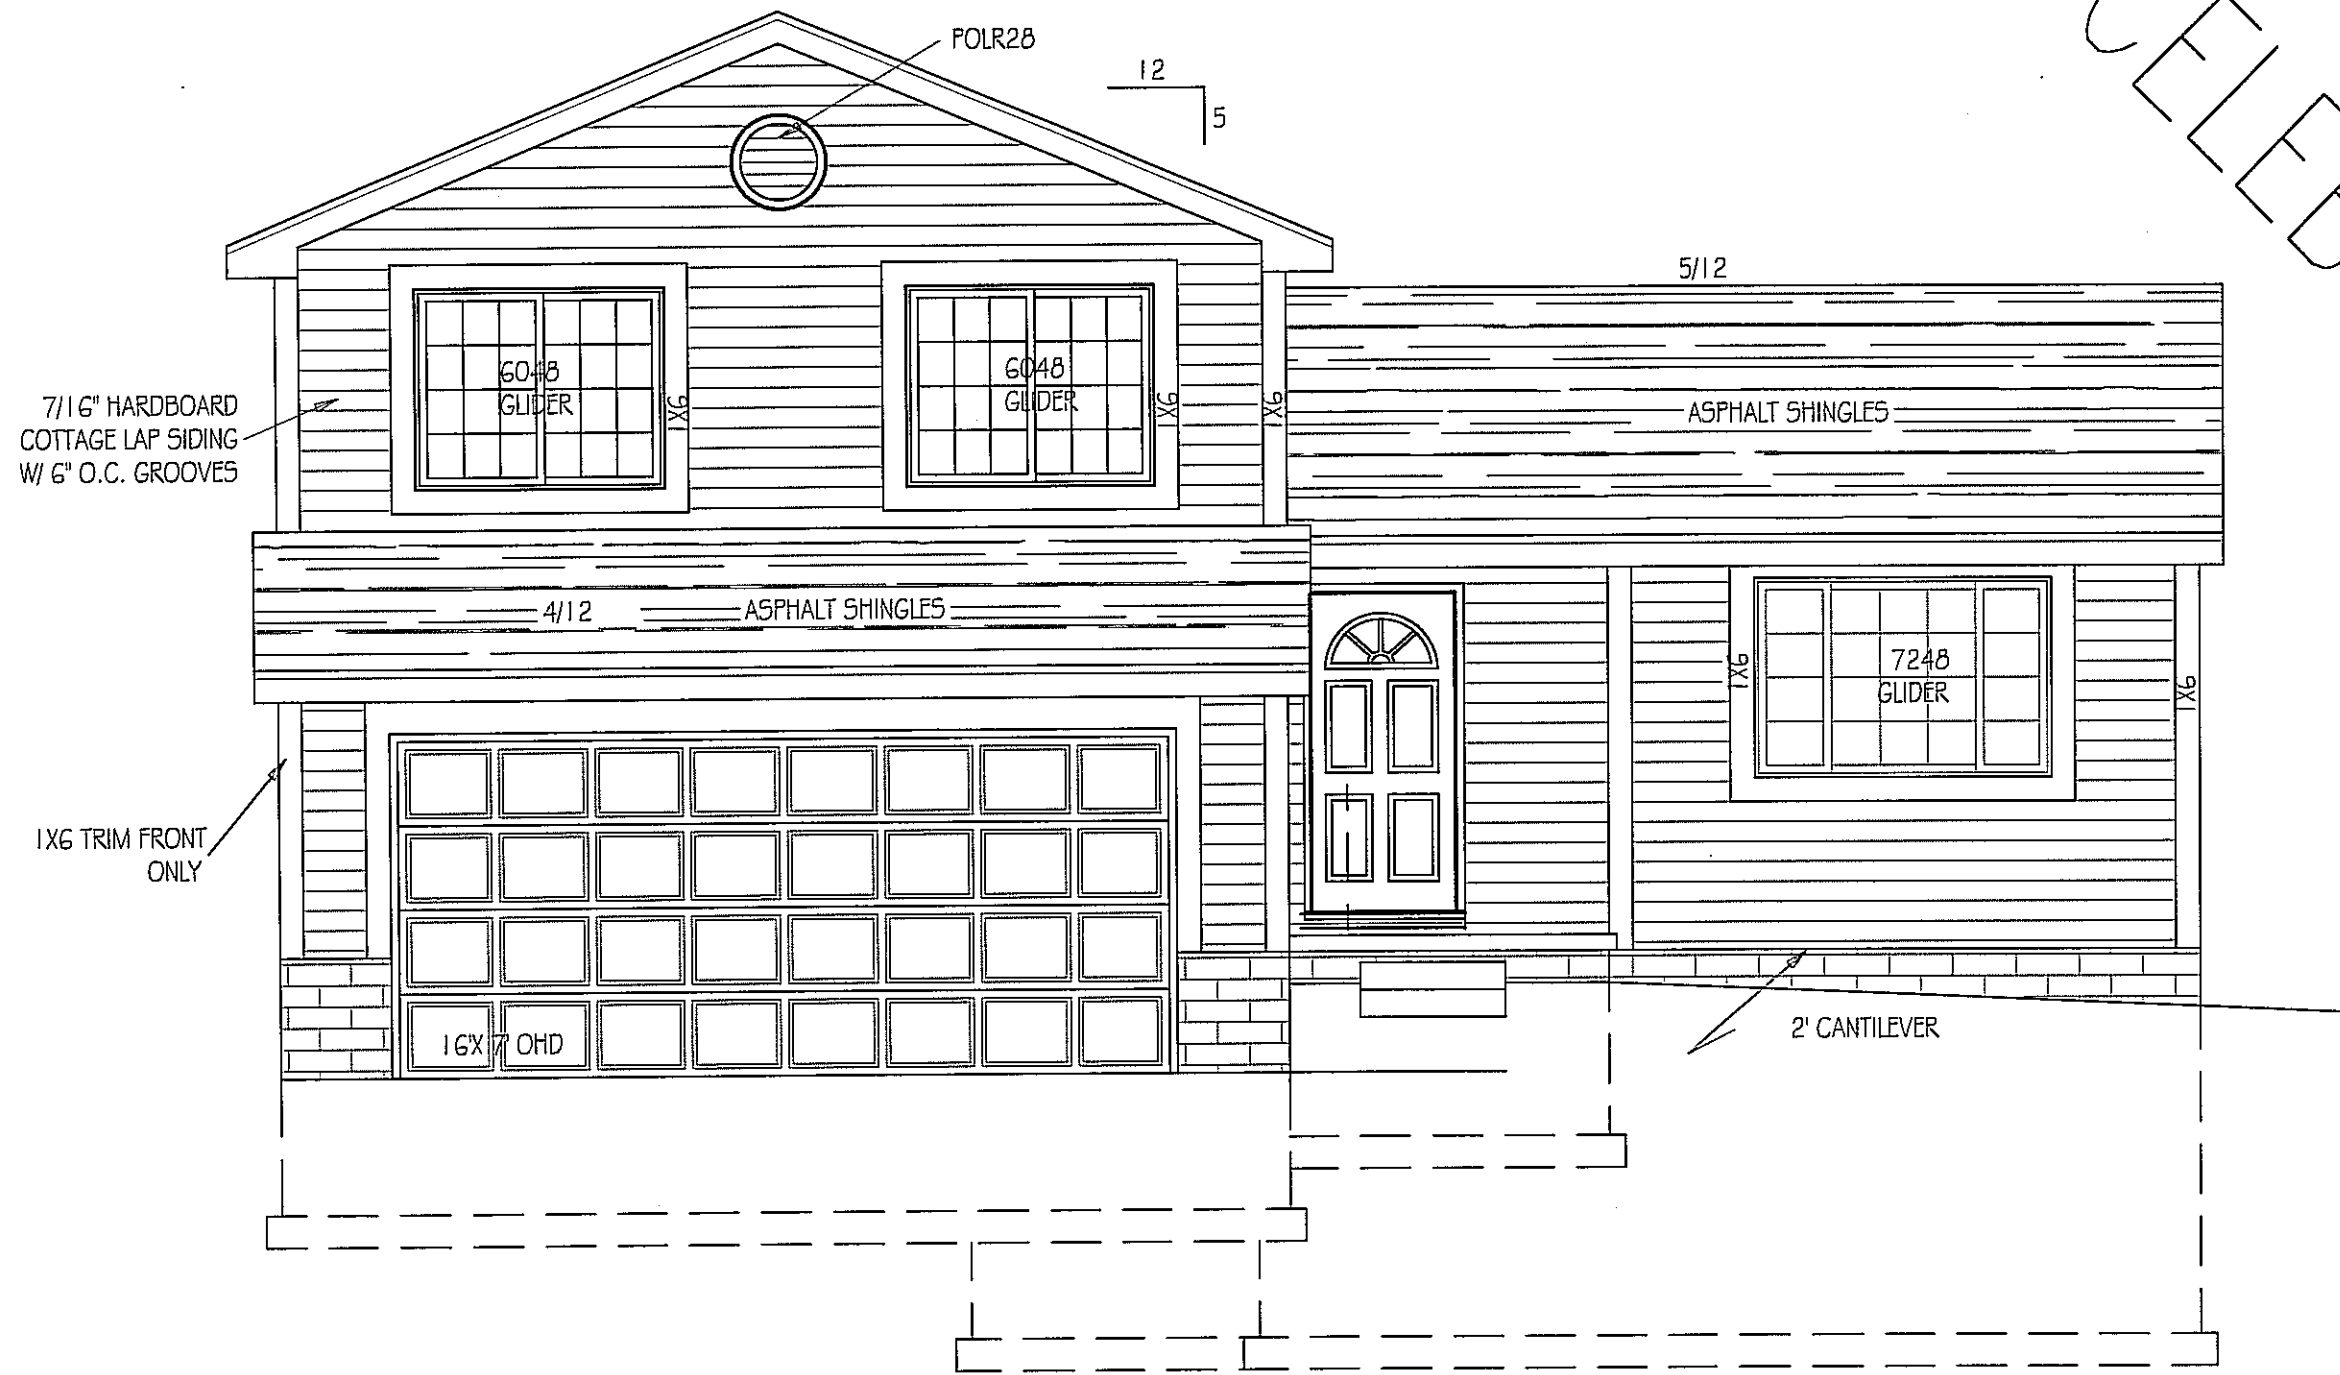

FRONT ELEVATION
SCALE: 1/4" = 1'-0"


CELEBRITY HOMES

© CELEBRITY HOMES 2008 THESE DRAWINGS MAY NOT BE REPRODUCED IN ANY MANNER, EITHER IN WHOLE OR IN PART WITHOUT WRITTEN PERMISSION OF CELEBRITY HOMES.

PLAN NAME:
DELRAY 08 A
FRONT ELEV
SCALE: 1/4" = 1'-0"

REVISIONS:
- 1/6/2009 1:41 PM I.ODElRay A.dwg

SHEET:
1
7

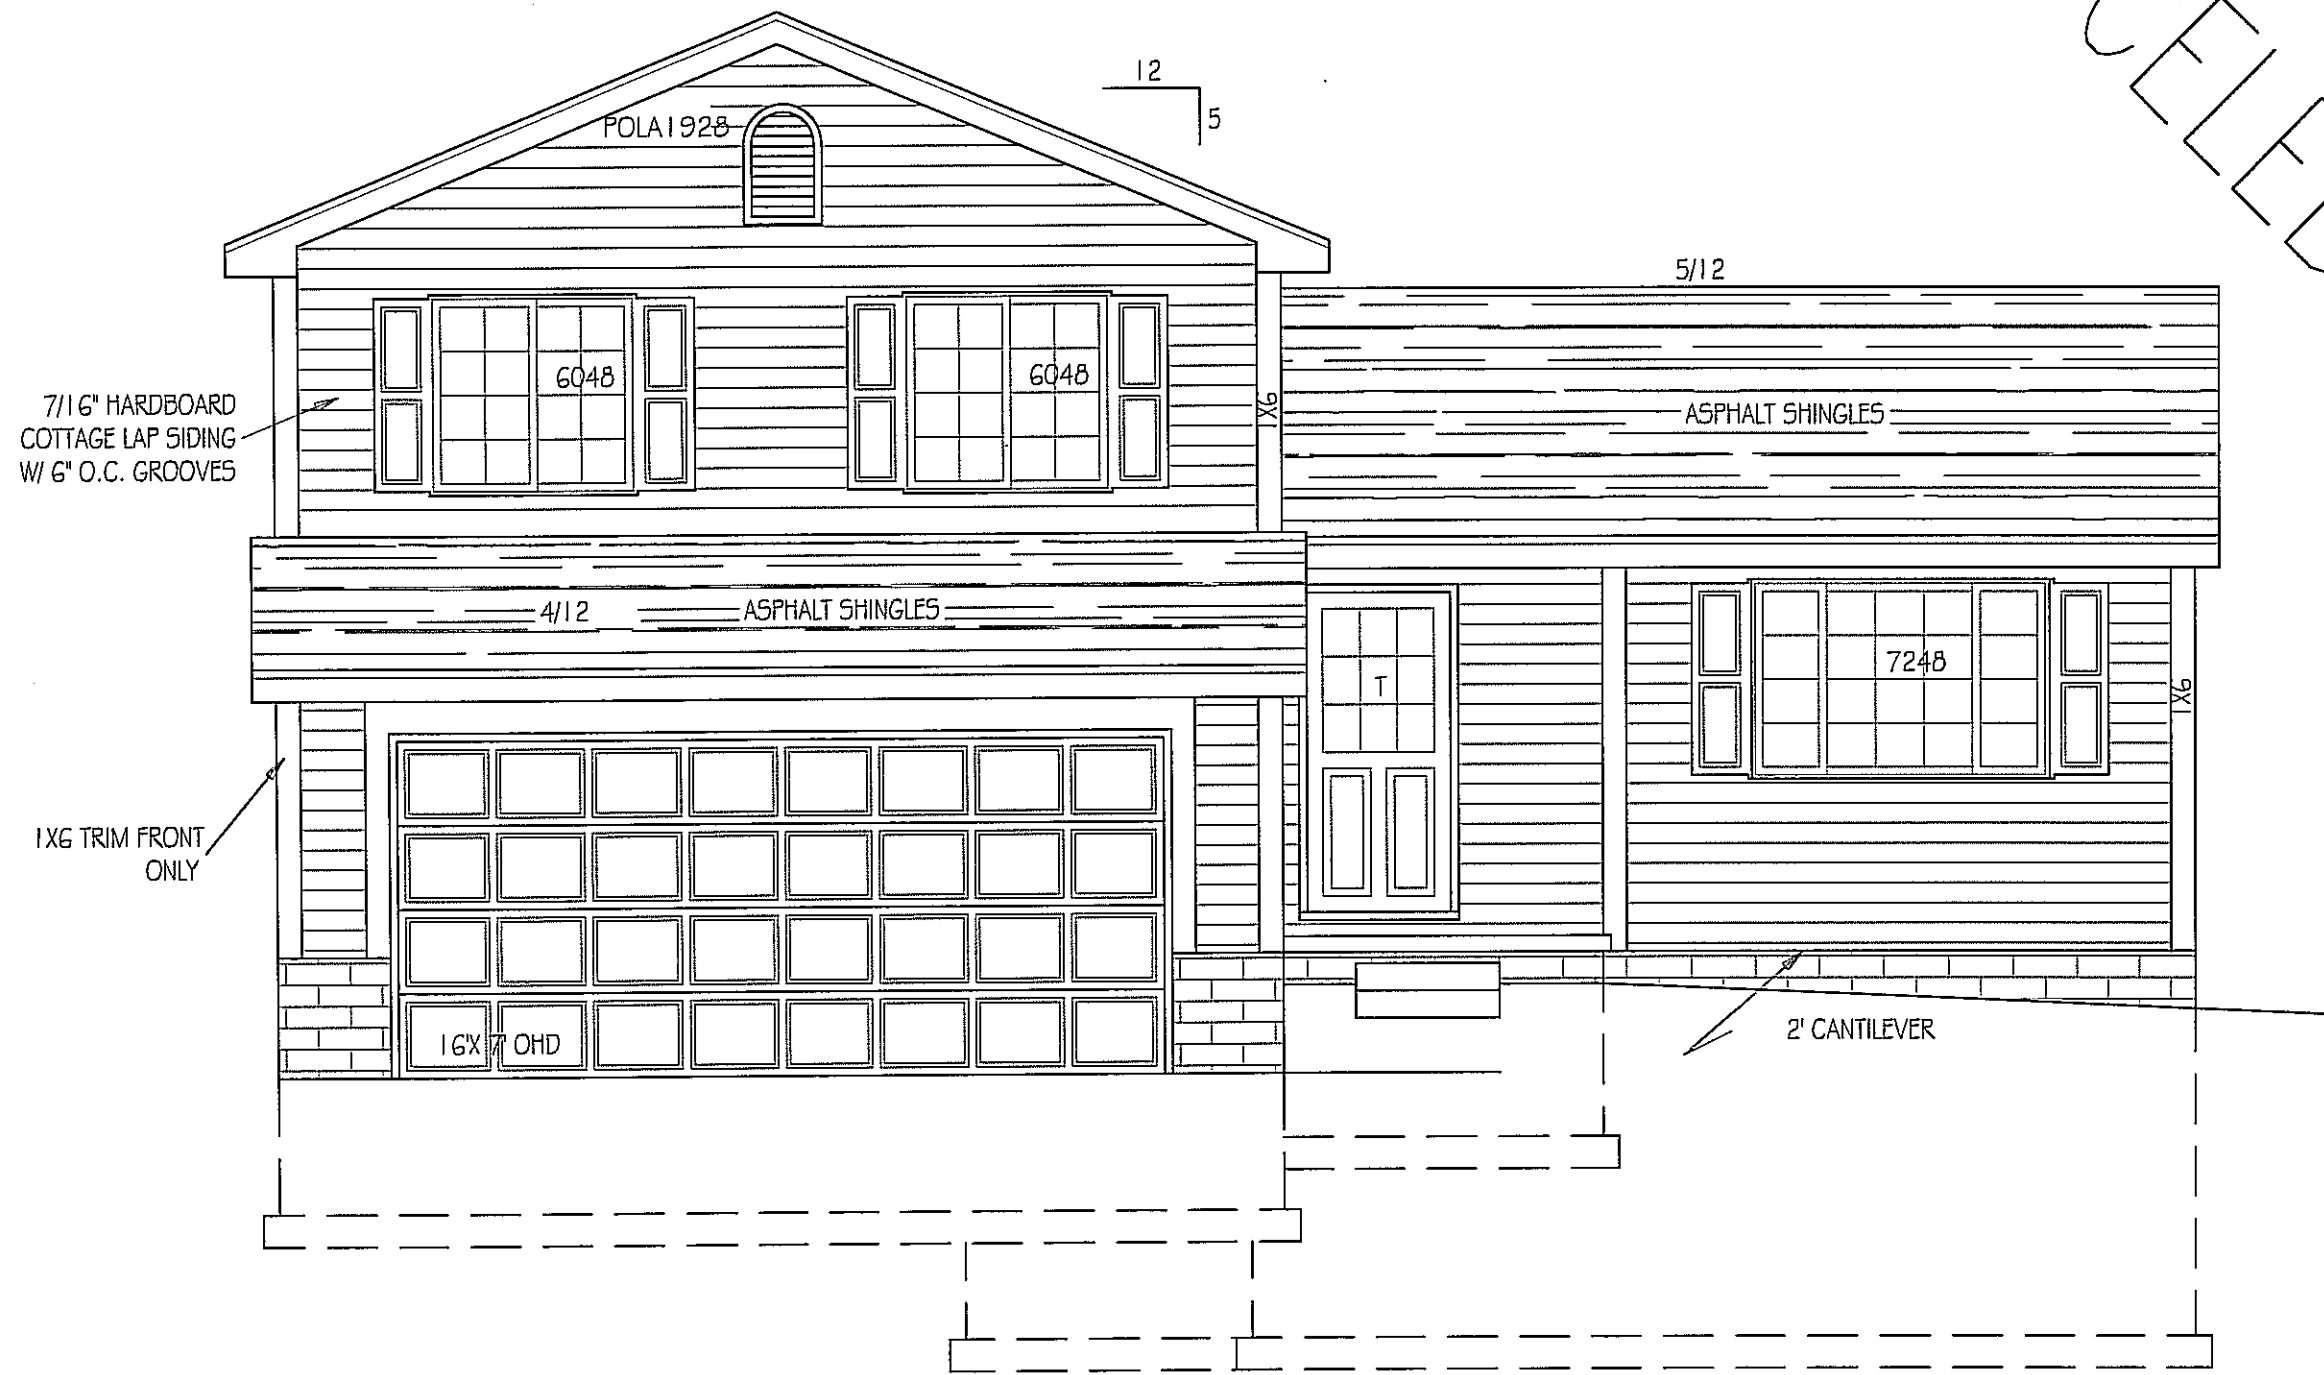

FRONT ELEVATION B
SCALE: 1/4" = 1'-0"

CELEBRITY

© CELEBRITY HOMES 2008 THESE DRAWINGS MAY NOT BE REPRODUCED IN ANY MANNER, EITHER IN WHOLE OR IN PART WITHOUT WRITTEN PERMISSION OF CELEBRITY HOMES.

FRONT ELEV
SCALE: 1/4" = 1'-0"

PLAN NAME:
DELRAY 08 B

REVISIONS:

SHEET:

1 / 7

-1/6/2009 1:41 PM I.OdeRay B.dwg