


STONE FOUNDATION FRONT & STREET SIDE FOUNDATION
 IN CLEARWATER FALLS & WILLIAMSBURG (BELLEVUE)
 IN GILES CORNER & CIMARRON WOODS (LAVISTA)

NOTE:
 1. 7/16" HARDBOARD SIDING
 HORIZONTAL 6" O.C.
 2. 1X6 CORNER BOARDS @ FRONT

ELEV. #A

CELEBRITY HOMES 2008 THESE DRAWINGS MAY NOT BE REPRODUCED IN ANY MANNER, EITHER IN WHOLE OR IN PART, WITHOUT WRITTEN PERMISSION OF CELEBRITY HOMES.
 PLAN NAME: ASHTON
 C.C. 07/22/2009 2:32 PM I:200 RANCHO.dwg
 SCALE: 1/4" = 1'-0"
 FRONT ELEVATION
 CELEBRITY HOMES
 Homes & Villas & Townhomes

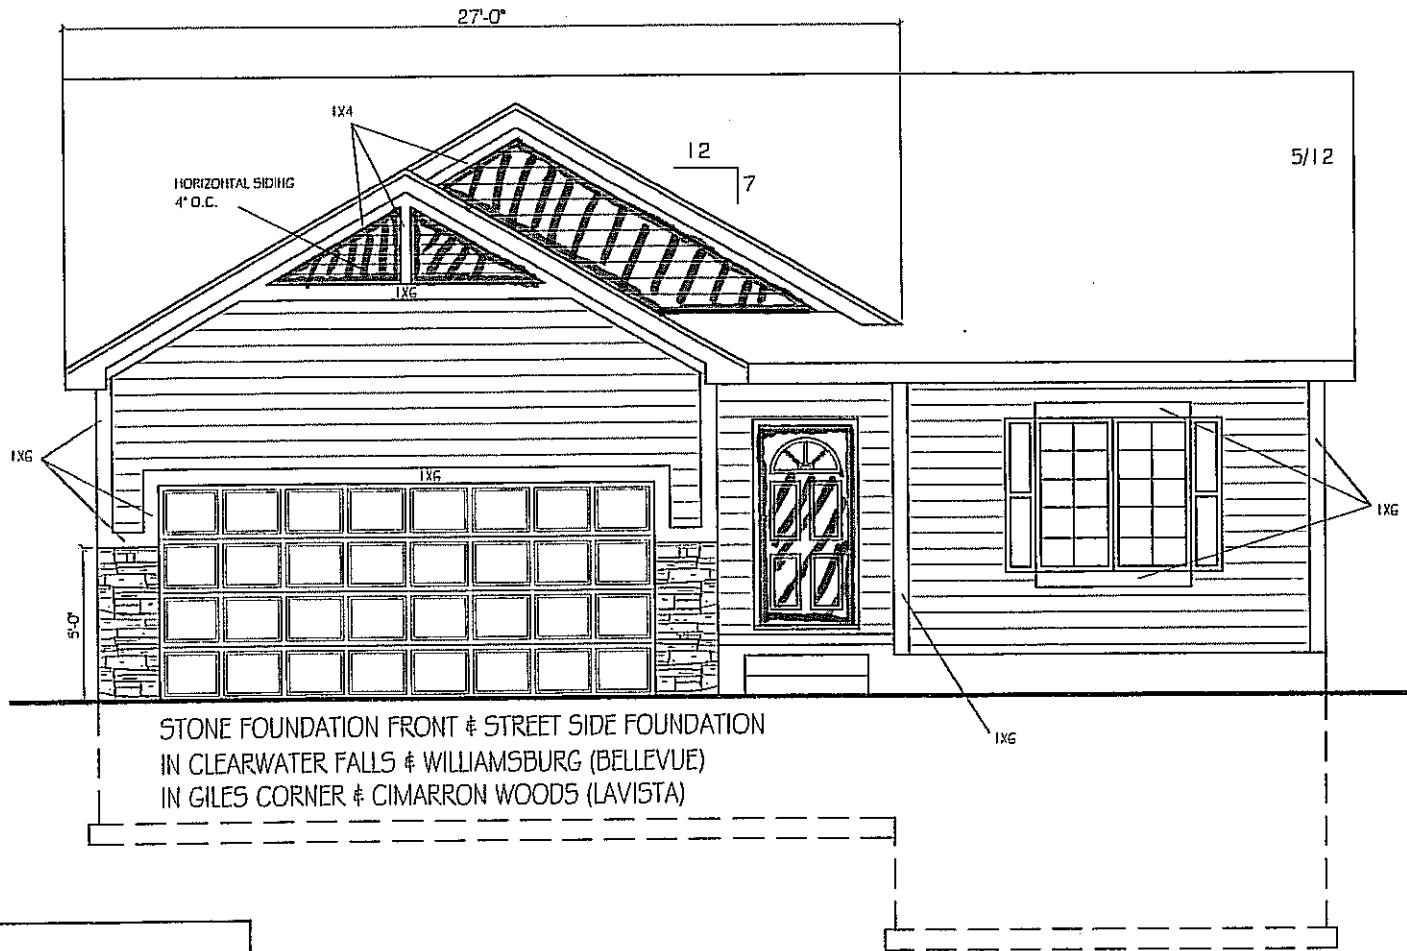

NOTE:

1. 7/16" HARDBOARD SIDING
HORIZONTAL 6" O.C.
2. 1x6 CORNER BOARDS @ FRONT

ELEV. #B


CELEBRITY HOMES MAY NOT BE REPRODUCED IN ANY MANNER, EITHER IN WHOLE OR IN PART, WITHOUT WRITTEN PERMISSION OF CELEBRITY HOMES.

CELEBRITY HOMES
Homes • Villas • Townhomes

FRONT ELEVATION
 SCALE: 1/4" = 1'-0"

PLAN NAME: ASHTON
 C.C. 07/22/2009 2:32 PM | 200 RANCH1.dwg

SHEET: 1
 1/1

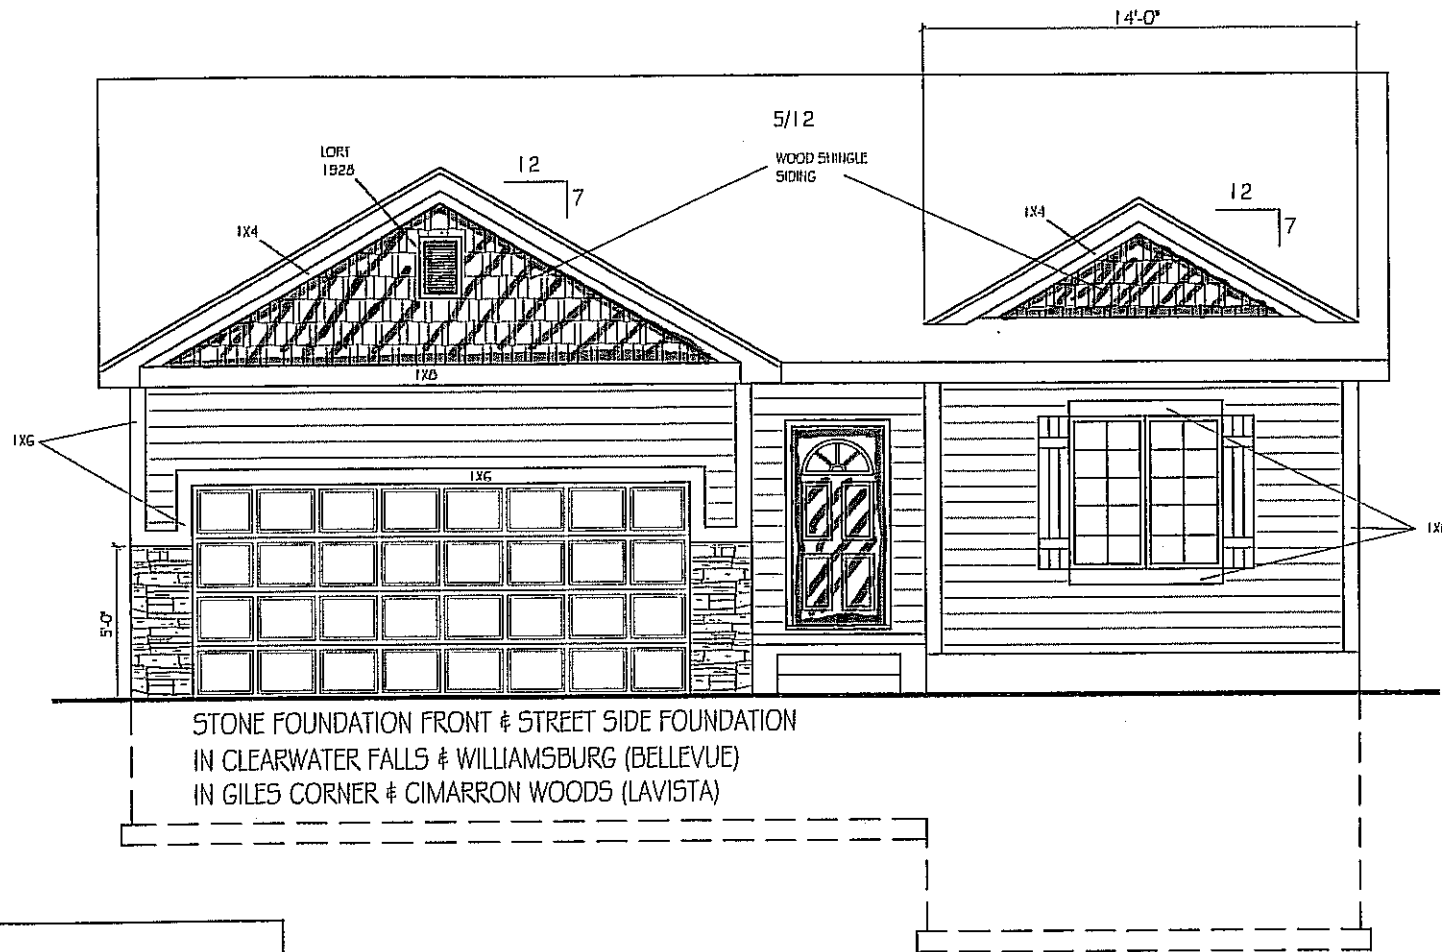

STONE FOUNDATION FRONT & STREET SIDE FOUNDATION
 IN CLEARWATER FALLS & WILLIAMSBURG (BELLEVUE)
 IN GILES CORNER & CIMARRON WOODS (LAVISTA)

NOTE:
 1. 7/16" HARDBOARD SIDING
 HORIZONTAL 6" O.C.
 2. 1X6 CORNER BOARDS @ FRONT


ELEV. #C

CELEBRITY HOMES MAY NOT BE REPRODUCED IN ANY MANNER, EITHER IN WHOLE OR IN PART, WITHOUT WRITTEN PERMISSION OF CELEBRITY HOMES.

CELEBRITY HOMES
 Homes • Villas • Townhomes

PLAN NAME: ASHTON
 FRONT ELEVATION
 SCALE: 1/4" = 1'-0"
 C.C. 07/22/2009 2:32 PM I 200 RANCH.dwg

REVISIONS:
 SHEET: 5

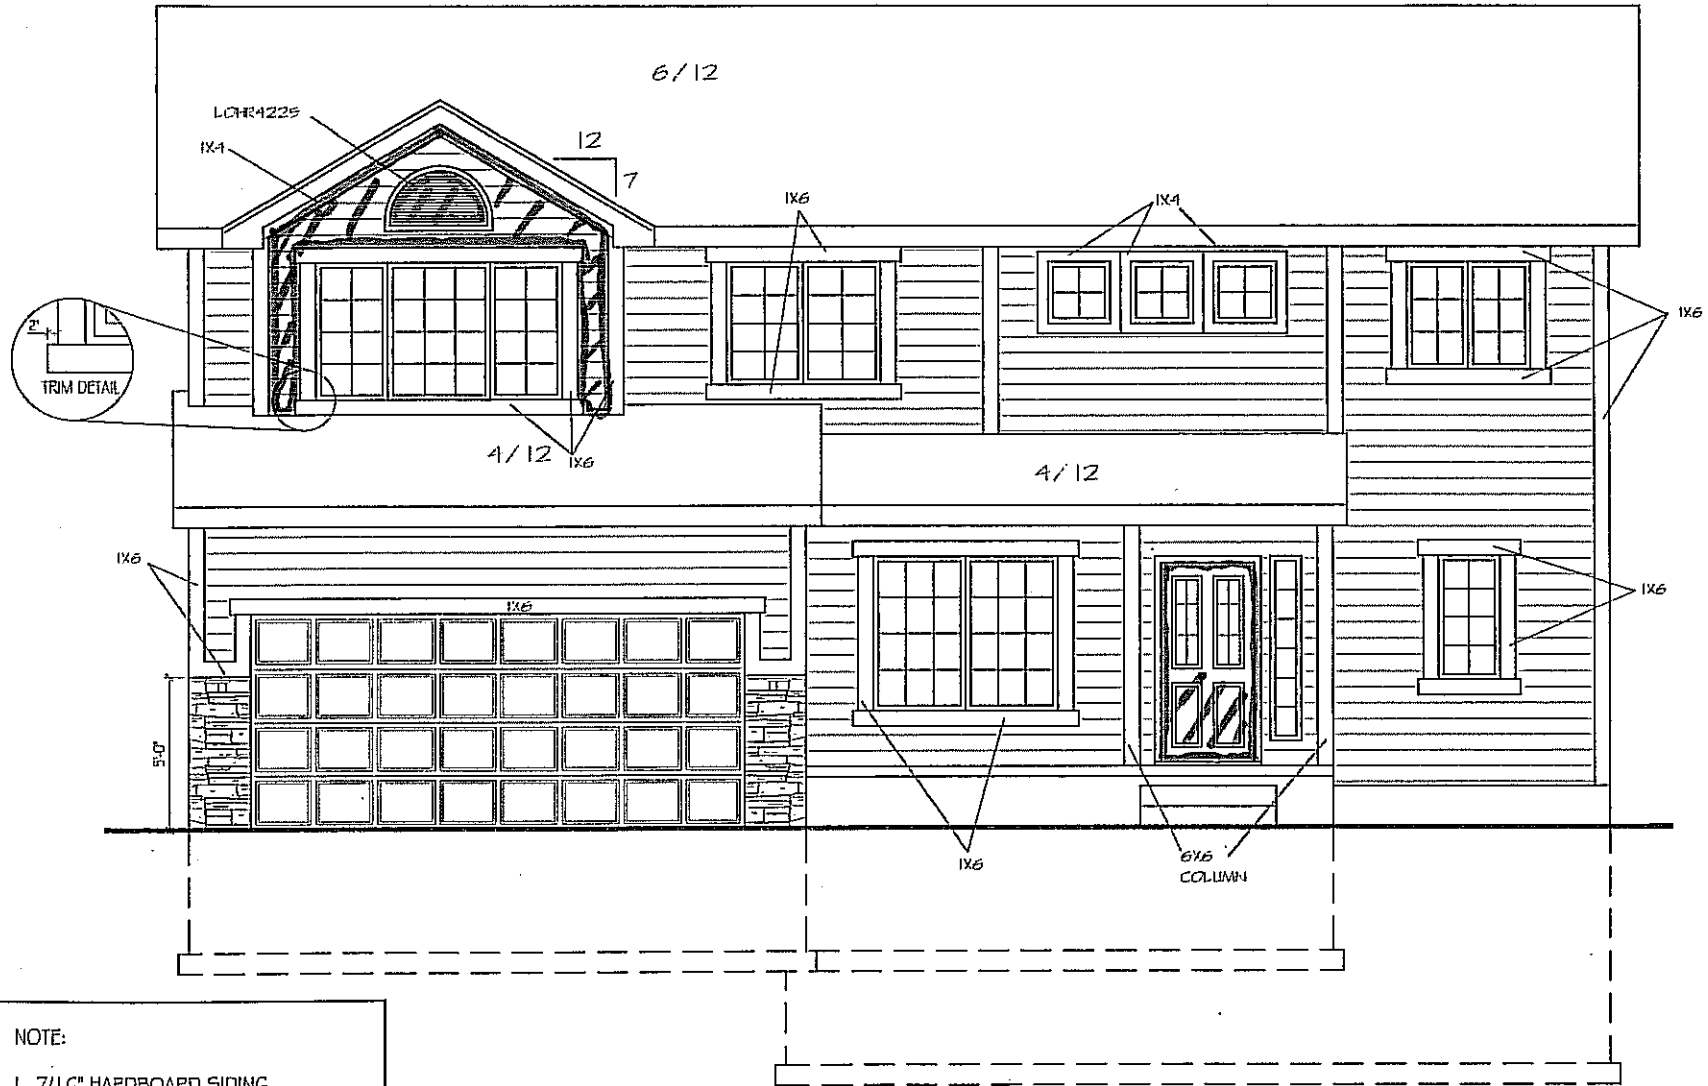

NOTE:

1. 7/16" HARDBOARD SIDING
HORIZONTAL 6" O.C.
2. 1X6 CORNER BOARDS @ FRONT

ELEV. #A


CELEBRITY HOMES
 Homes + Villas + Townhomes

CELEBRITY HOMES 2008 THESE DRAWINGS MAY NOT BE REPRODUCED IN ANY MANNER, EITHER IN WHOLE OR IN PART WITHOUT WRITTEN PERMISSION OF CELEBRITY HOMES.

PLAN NAME: BRADFORD
 SCALE: 1/4" = 1'-0"
 C.C. 07/22/2009 10:10 AM 2163 BRADFORD 2-STORY.dwg

REVISIONS:

SHEET: 1 / 6

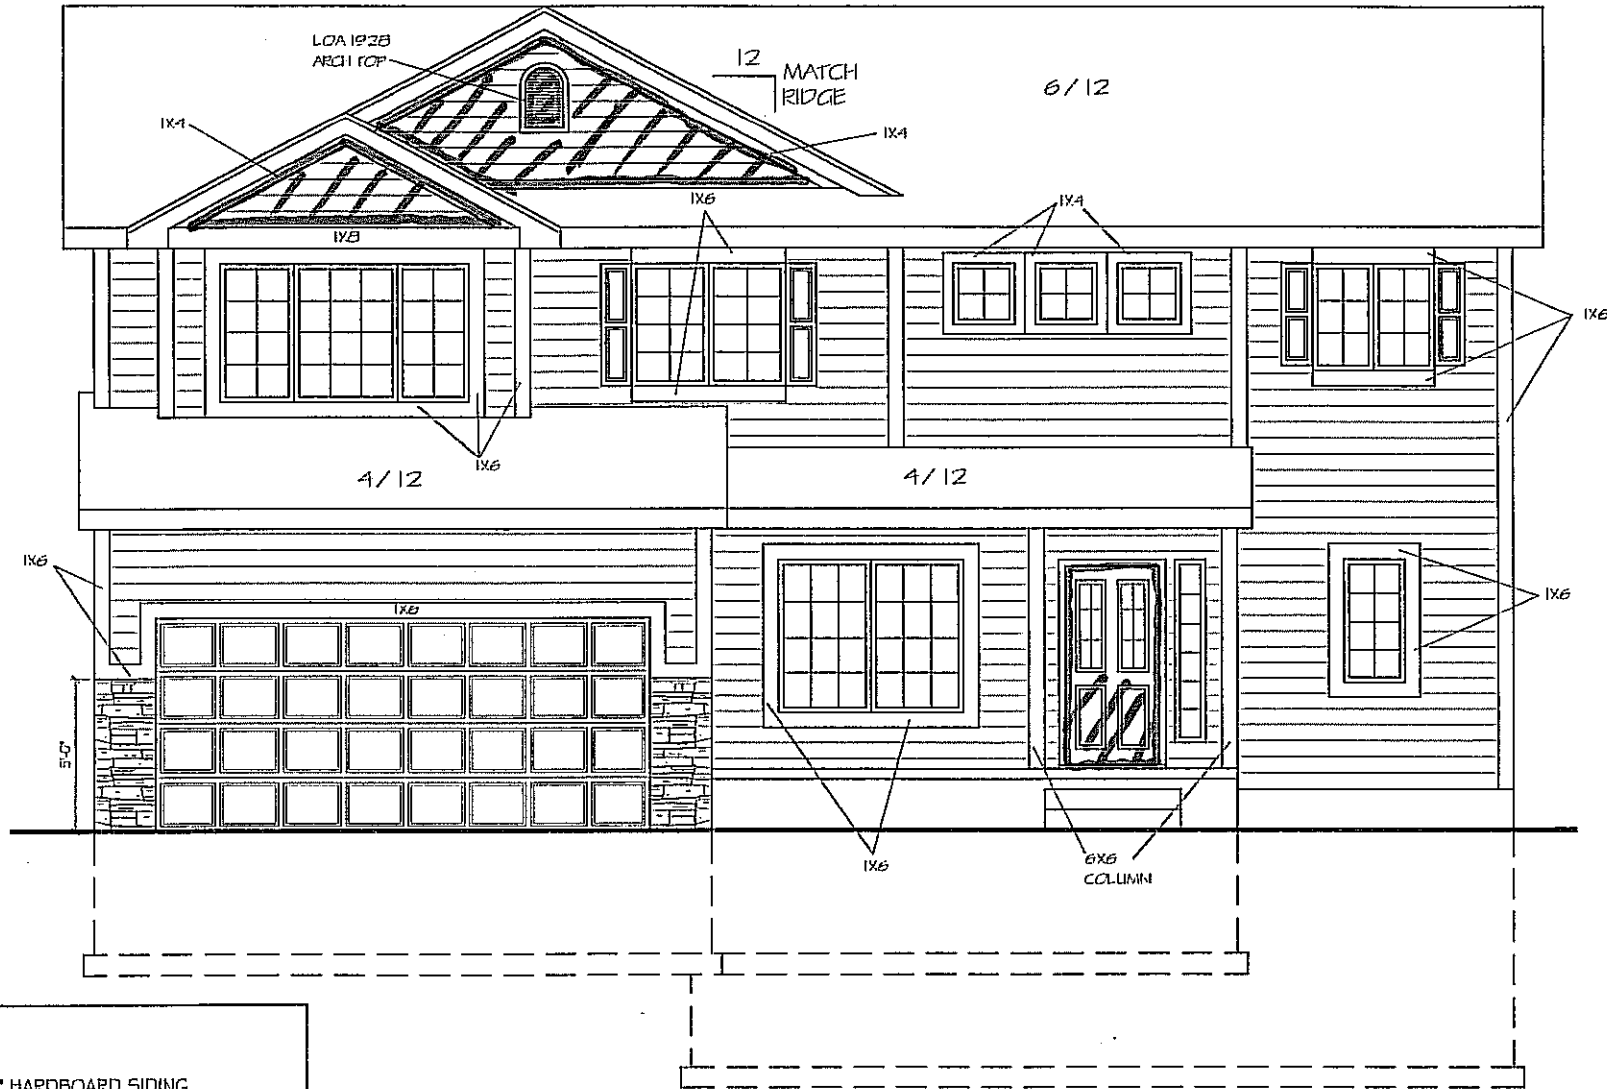


NOTE:

1. 7/16" HARDBOARD SIDING
HORIZONTAL 6" O.C.
2. 1X6 CORNER BOARDS @ FRONT

ELEV. #B

CELEBRITY HOMES 2008 THESE DRAWINGS MAY NOT BE REPRODUCED IN ANY MANNER, EITHER IN WHOLE OR IN PART WITHOUT WRITTEN PERMISSION OF CELEBRITY HOMES.
 PLAN NAME: BRADFORD
 FRONT ELEVATION
 SCALE: 1/4" = 1'-0"
 C.C. C712212009 10:10 AM 2163 BRADFORD 2-STORY.dwg
 REVISIONS:
 SHEET:
 1 / 6

CELEBRITY HOMES
 Florida • Villas • Townhomes

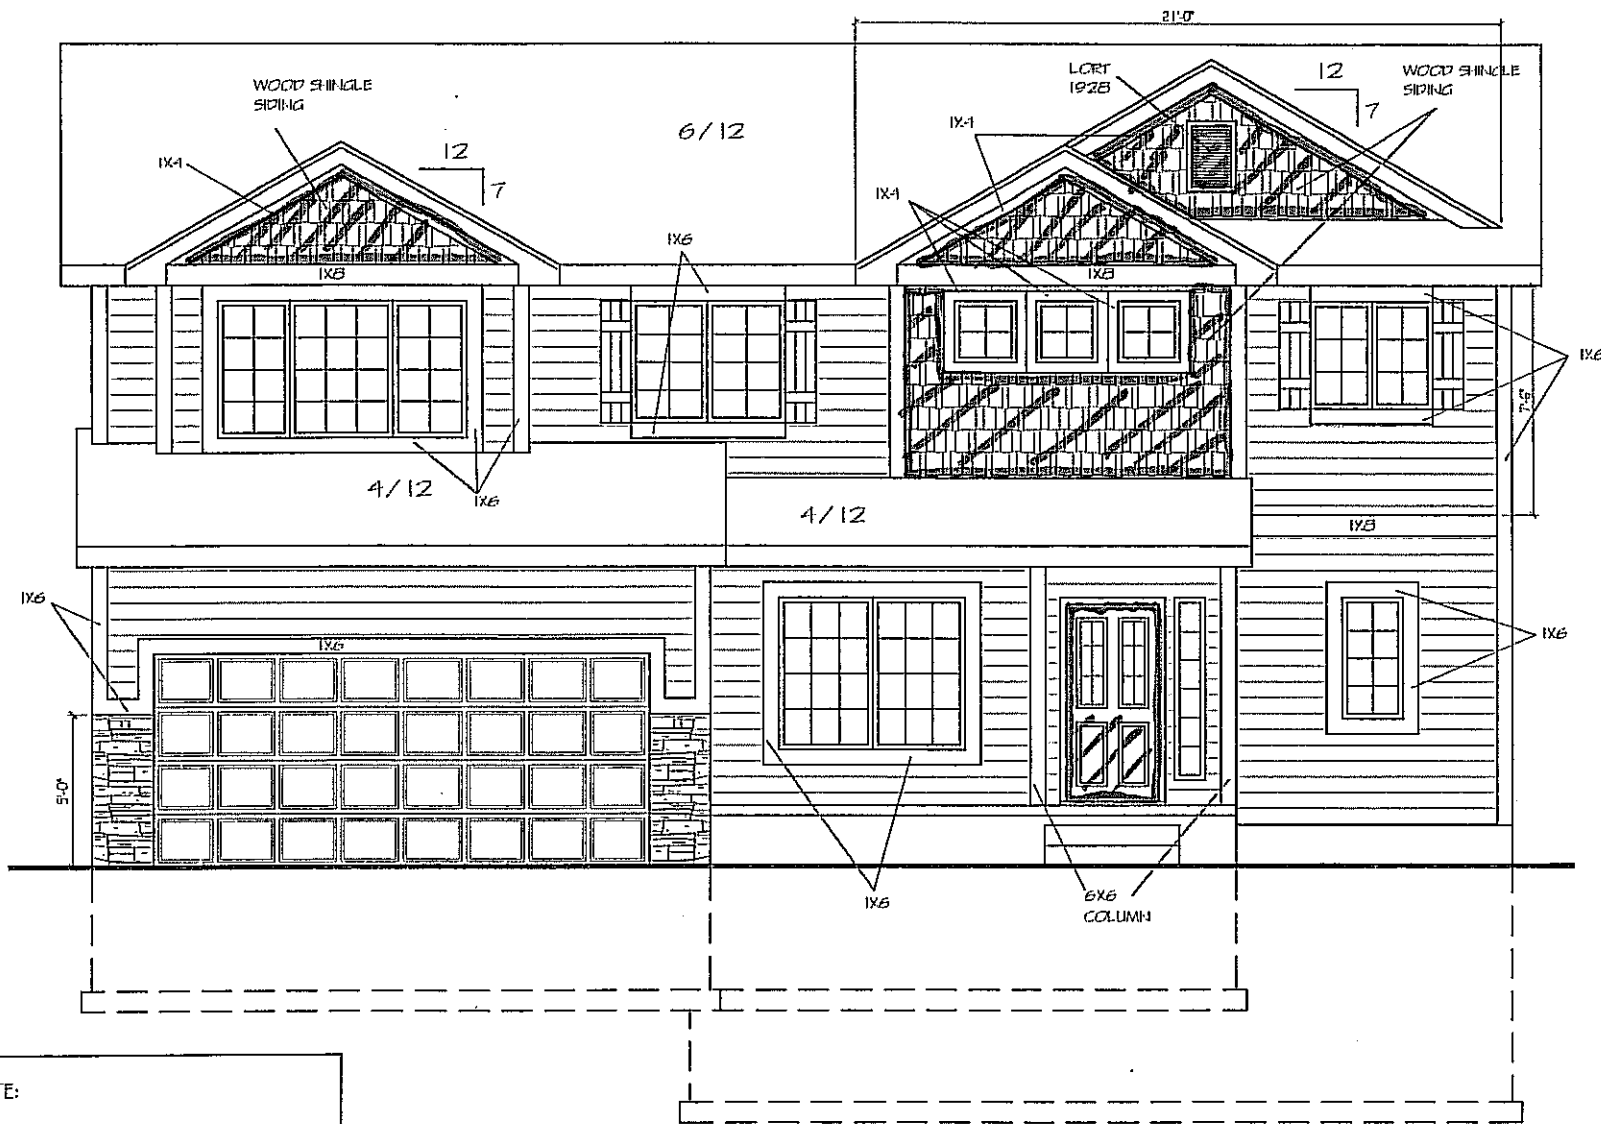

NOTE:

1. 7/16" HARDBOARD SIDING
HORIZONTAL 6" O.C.
2. 1X6 CORNER BOARDS @ FRONT

ELEV. #C


CELEBRITY HOMES MAY NOT BE REPRODUCED IN ANY MANNER, EITHER IN WHOLE OR IN PART WITHOUT WRITTEN PERMISSION OF CELEBRITY HOMES.

PLAN NAME: BRADFORD
 FRONT ELEVATION
 SCALE: 1/4" = 1'-0"

C.C. 07/22/2009 10:06 AM 2163 BRADFORD 2-STORY.dwg

REVISIONS:


SHEET: 1/6

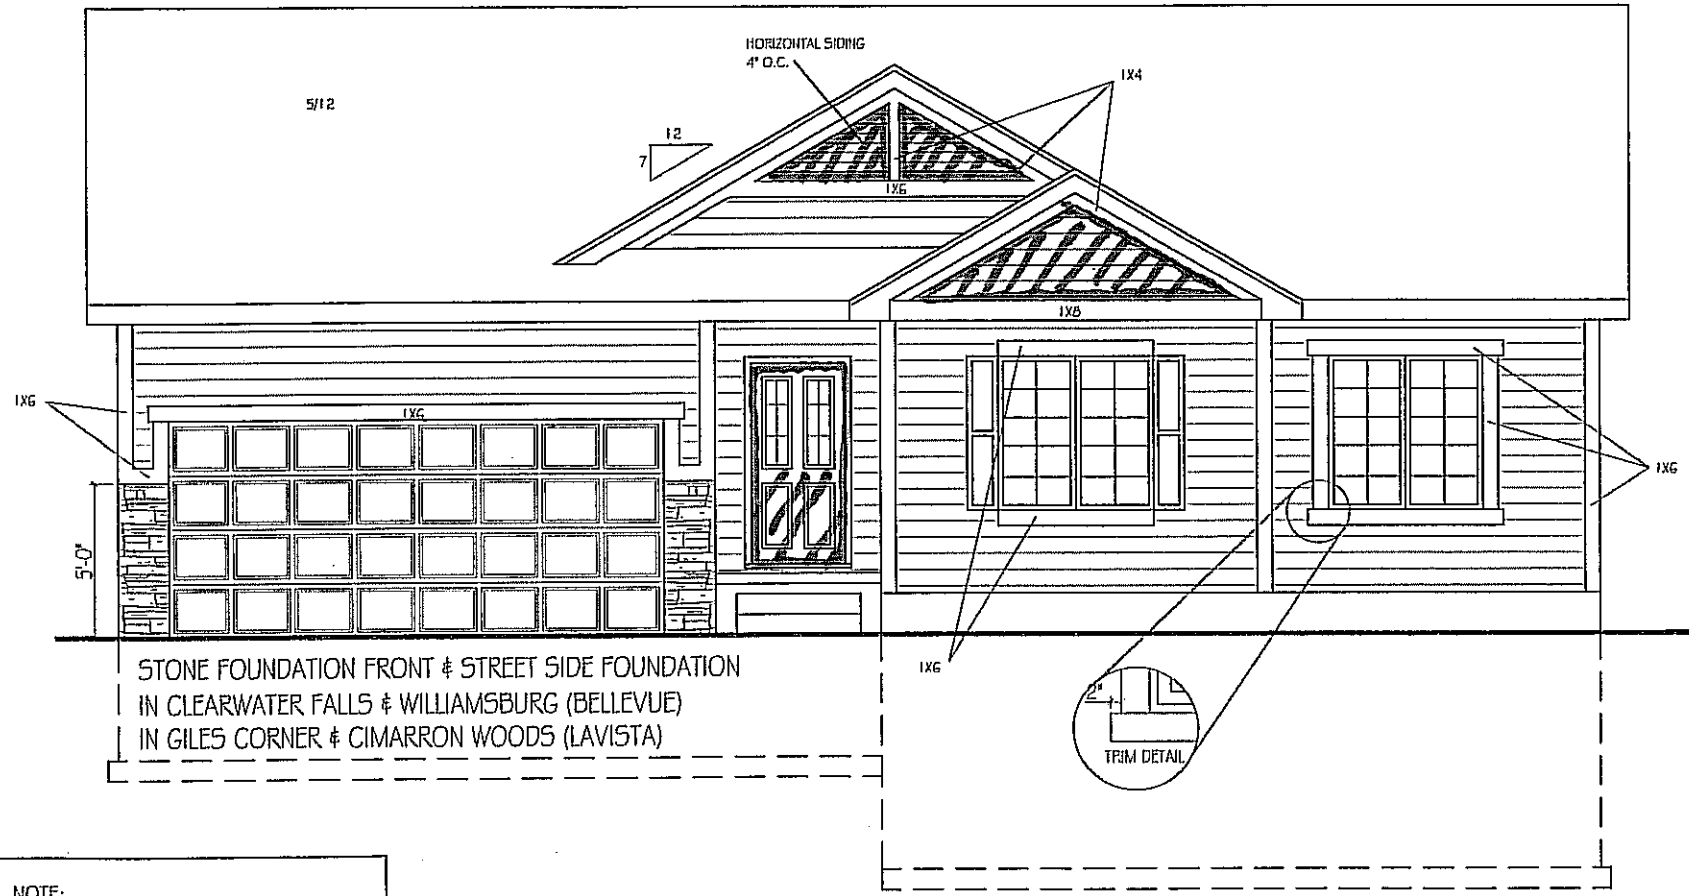

STONE FOUNDATION FRONT & STREET SIDE FOUNDATION
 IN CLEARWATER FALLS & WILLIAMSBURG (BELLEVUE)
 IN GILES CORNER & CIMARRON WOODS (LAVISTA)

NOTE:
 1. 7/16" HARDBOARD SIDING
 HORIZONTAL 6" O.C.
 2. 1X6 CORNER BOARDS @ FRONT

ELEV. #A

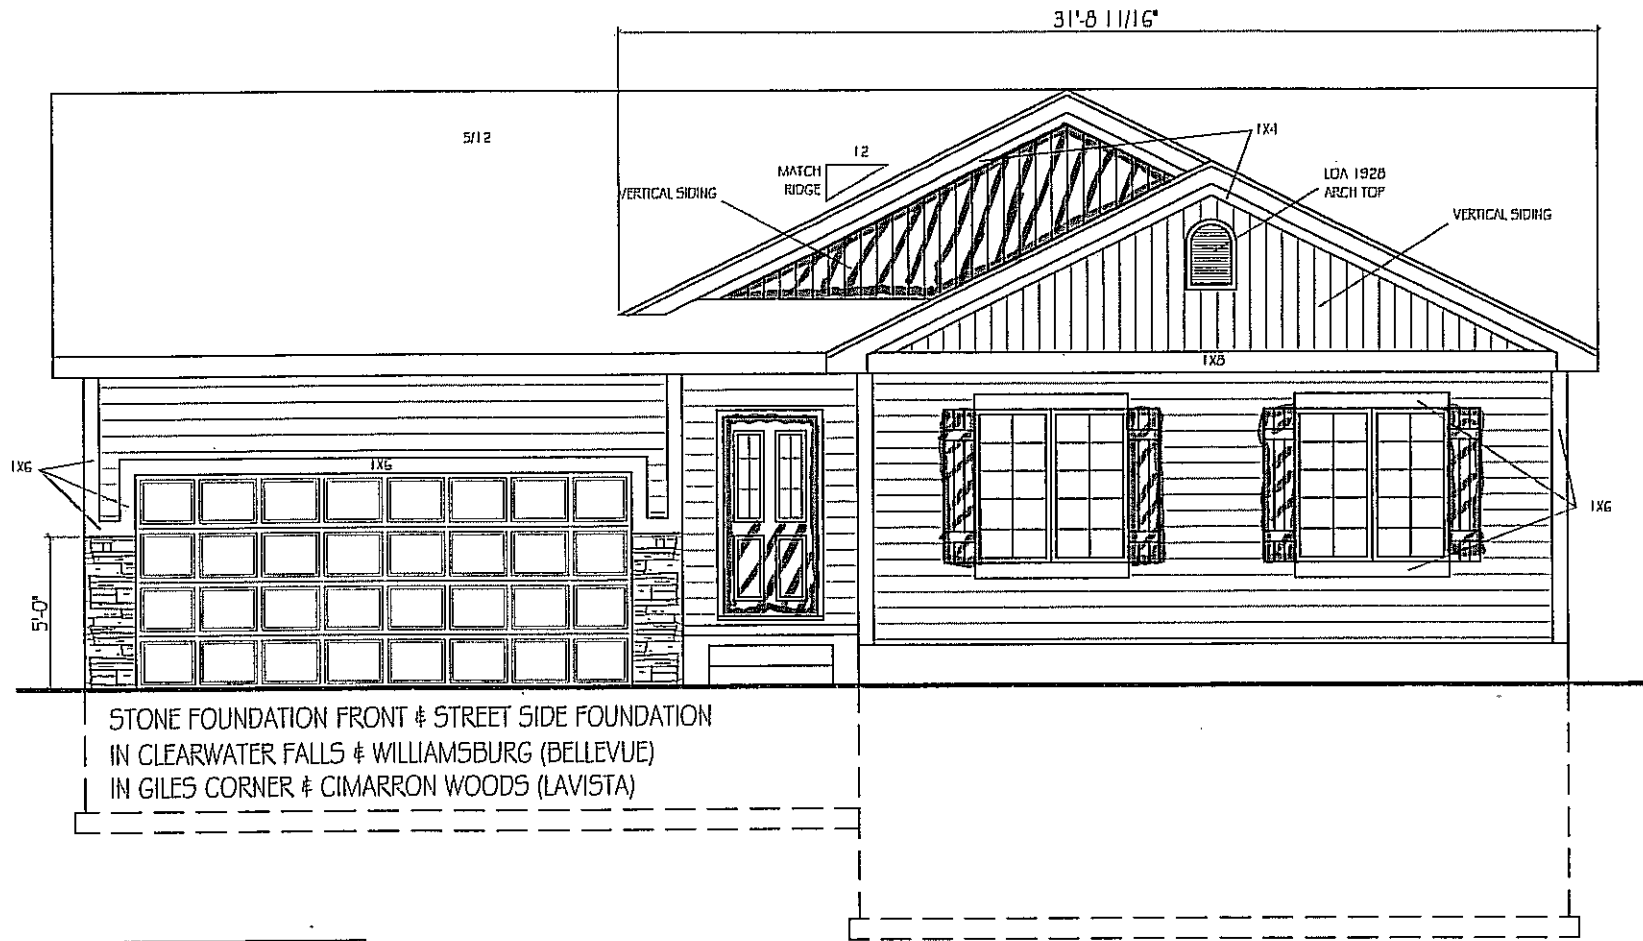

STONE FOUNDATION FRONT & STREET SIDE FOUNDATION
 IN CLEARWATER FALLS & WILLIAMSBURG (BELLEVUE)
 IN GILES CORNER & CIMARRON WOODS (LAVISTA)

NOTE:
 1. 7/16" HARDBOARD SIDING
 HORIZONTAL 6" O.C.
 2. 1X6 CORNER BOARDS @ FRONT

ELEV. #B

CELEBRITY HOMES 2008 THESE DRAWINGS MAY NOT BE REPRODUCED IN ANY MANNER, EITHER IN WHOLE OR IN PART WITHOUT WRITTEN PERMISSION OF CELEBRITY HOMES.

CELEBRITY HOMES
Homes • Vista • Townhomes

PLAN NAME: CAMBRIDGE


FRONT ELEVATION
 SCALE: 1/4" = 1'-0"

C.C. 07/22/2009 10:21 AMCAMBRIDGE.dwg

REVISIONS:

SHEET: 1


© CELEBRITY HOMES 2008. THESE DRAWINGS MAY NOT BE REPRODUCED IN ANY MANNER, EITHER IN WHOLE OR IN PART WITHOUT WRITTEN PERMISSION OF CELEBRITY HOMES.

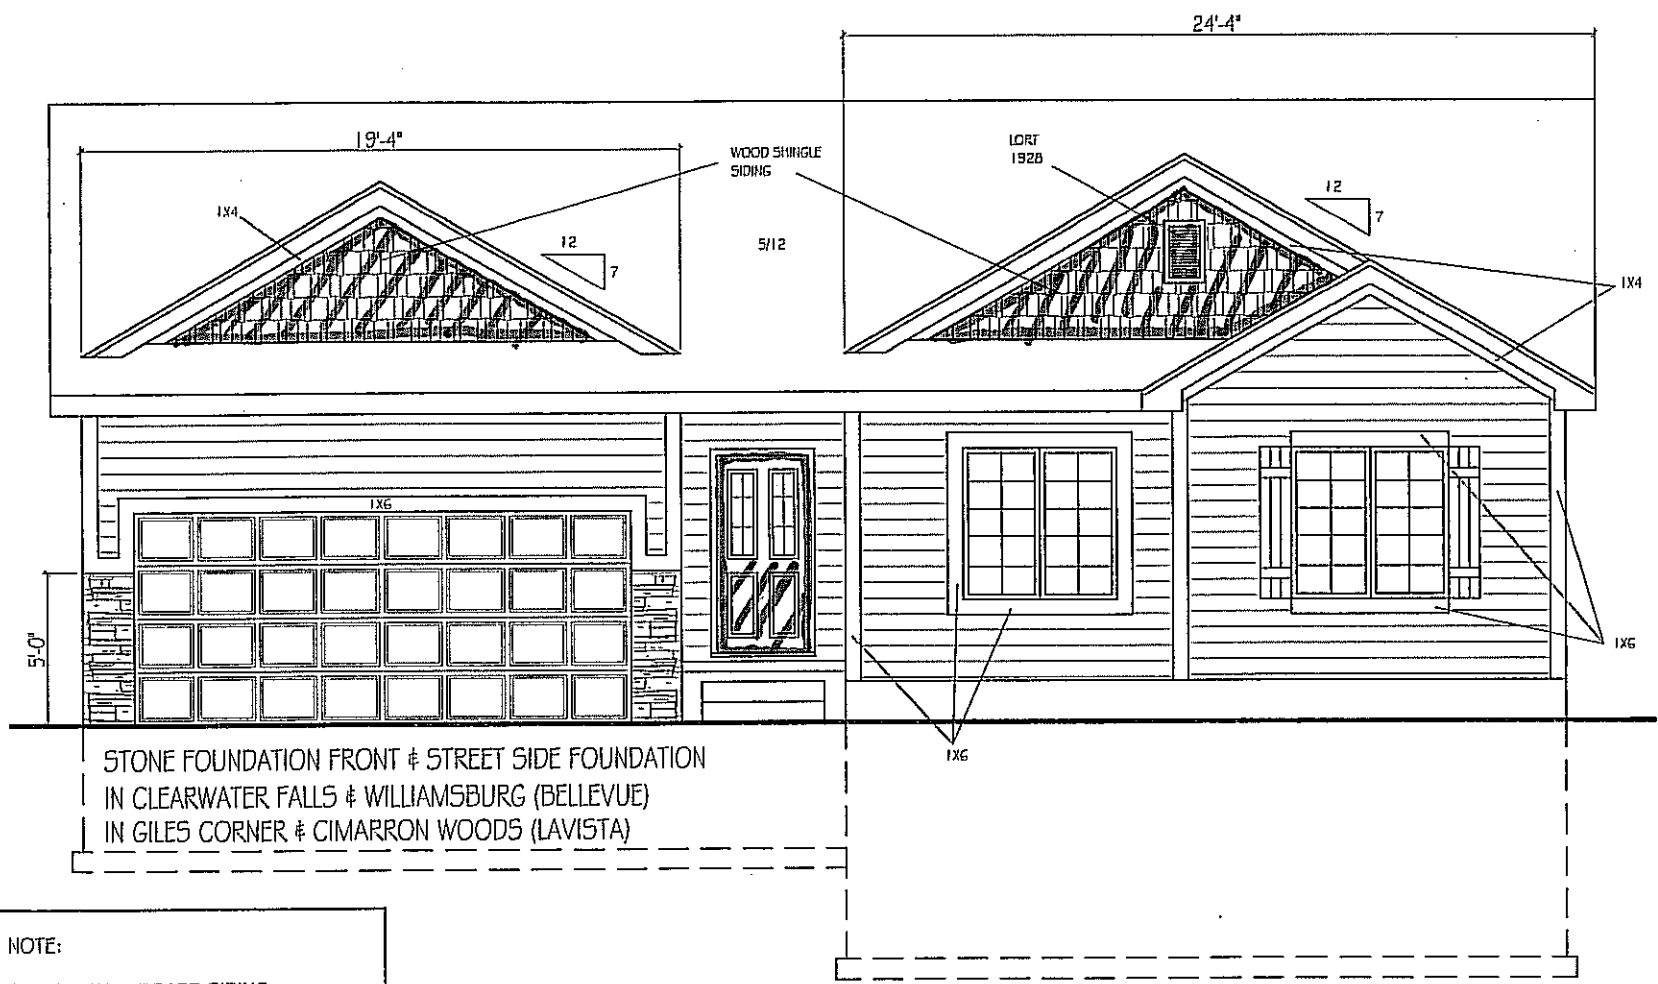

STONE FOUNDATION FRONT & STREET SIDE FOUNDATION
IN CLEARWATER FALLS & WILLIAMSBURG (BELLEVUE)
IN GILES CORNER & CIMARRON WOODS (LAVISTA)

NOTE:
1. 7/16" HARDBOARD SIDING
HORIZONTAL 6" O.C.
2. 1X6 CORNER BOARDS @ FRONT

ELEV. #C

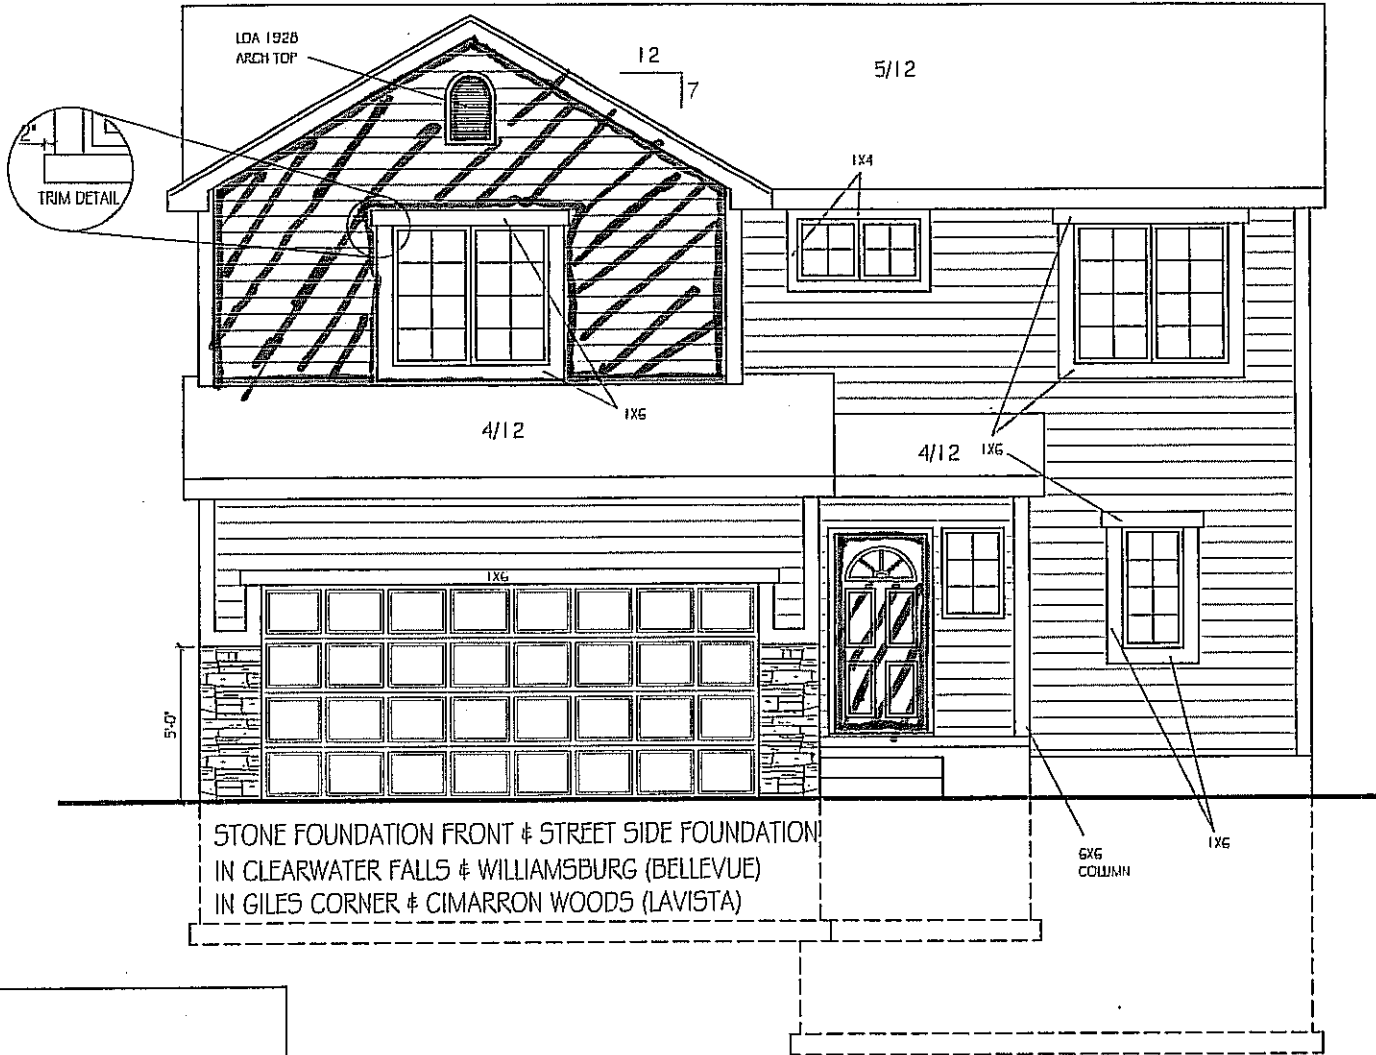

NOTE:

1. 7/16" HARDBOARD SIDING
HORIZONTAL 6" O.C.
2. 1x6 CORNER BOARDS @ FRONT

ELEV. #A

CELEBRITY HOMES 2009. THESE DRAWINGS MAY NOT BE REPRODUCED IN ANY MANNER, EITHER IN WHOLE OR IN PART, WITHOUT WRITTEN PERMISSION OF CELEBRITY HOMES.

CELEBRITY HOMES
Homes • Villas • Townhomes


FRONT ELEVATION
SCALE: 1/4" = 1'-0"

PLAN NAME: CARMEL

REVISIONS:

C.C. 07/22/2009 10:51 AM 1631_CARMEL 2-STORY.dwg

SHEET: 1/6

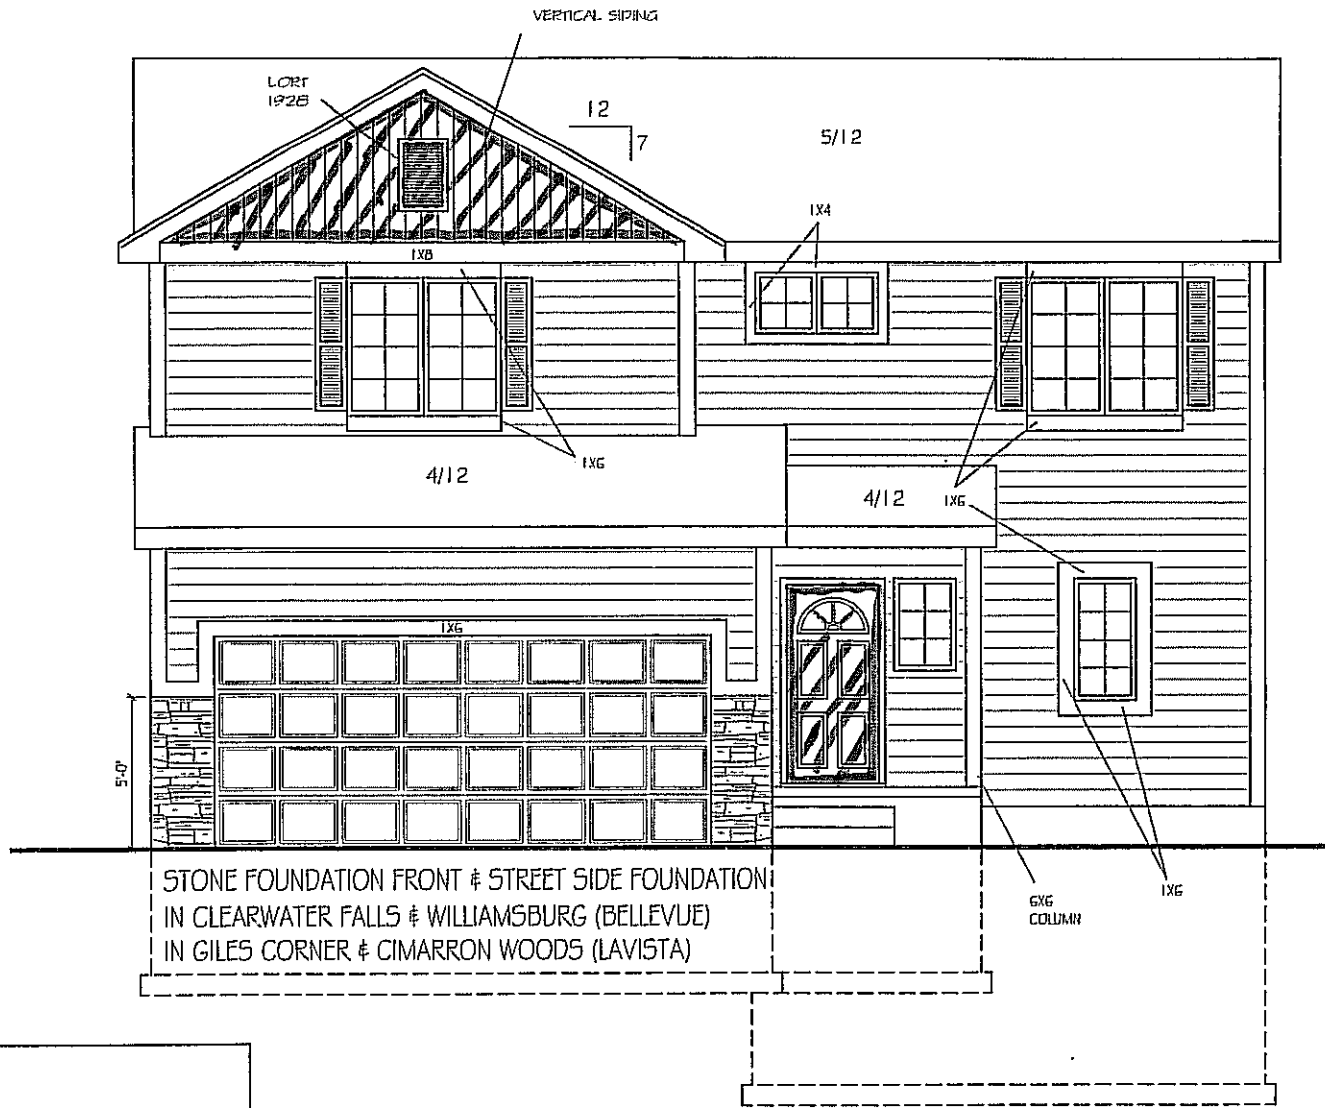

STONE FOUNDATION FRONT & STREET SIDE FOUNDATION
 IN CLEARWATER FALLS & WILLIAMSBURG (BELLEVUE)
 IN GILES CORNER & CIMARRON WOODS (LAVISTA)

NOTE:
 1. 7/16" HARDBOARD SIDING
 HORIZONTAL 6" O.C.
 2. 1X6 CORNER BOARDS @ FRONT


ELEV. #B

© CELEBRITY HOMES 2009. THESE DRAWINGS MAY NOT BE REPRODUCED IN ANY MANNER, EITHER IN WHOLE OR IN PART, WITHOUT WRITTEN PERMISSION OF CELEBRITY HOMES.
 CELEBRITY HOMES
 Homes by Villia & Townhomes

FRONT ELEVATION
 SCALE: 1/4" = 1'-0"

PLAN NAME: CARMEL
 C.C. 07/22/2009 10:51 AM I 631 CARMEL 2-STORY.dwg

REVISIONS:
 SHEET:
 1
 6

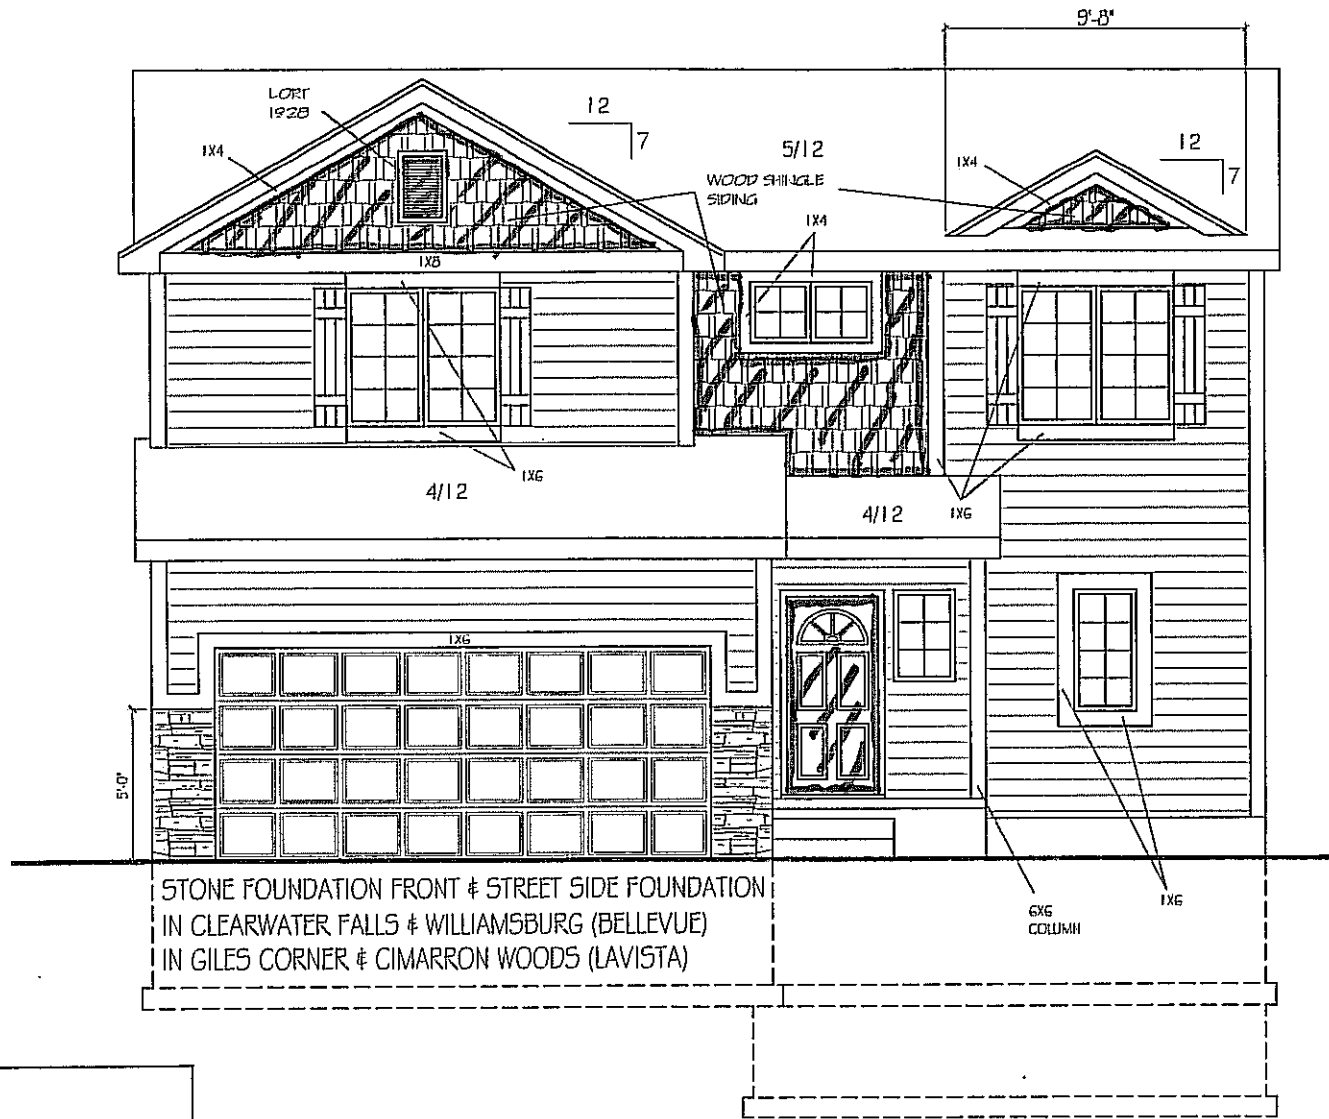

NOTE:




1. 7/16" HARDBOARD SIDING HORIZONTAL 6" O.C.
2. 1X6 CORNER BOARDS @ FRONT

ELEV. #C

CELEBRITY HOMES MAY NOT BE REPRODUCED IN ANY MANNER, EITHER IN WHOLE OR IN PART WITHOUT WRITTEN PERMISSION OF CELEBRITY HOMES.
CELEBRITY HOMES
Homes • Villas • Townhomes

FRONT ELEVATION
 SCALE: 1/4" = 1'-0"
 PLAN NAME: CARMEL
 C.C. 7/22/2009 10:51 AM 1631 CARMEL 2-STORY.dwg

SHEET: 6

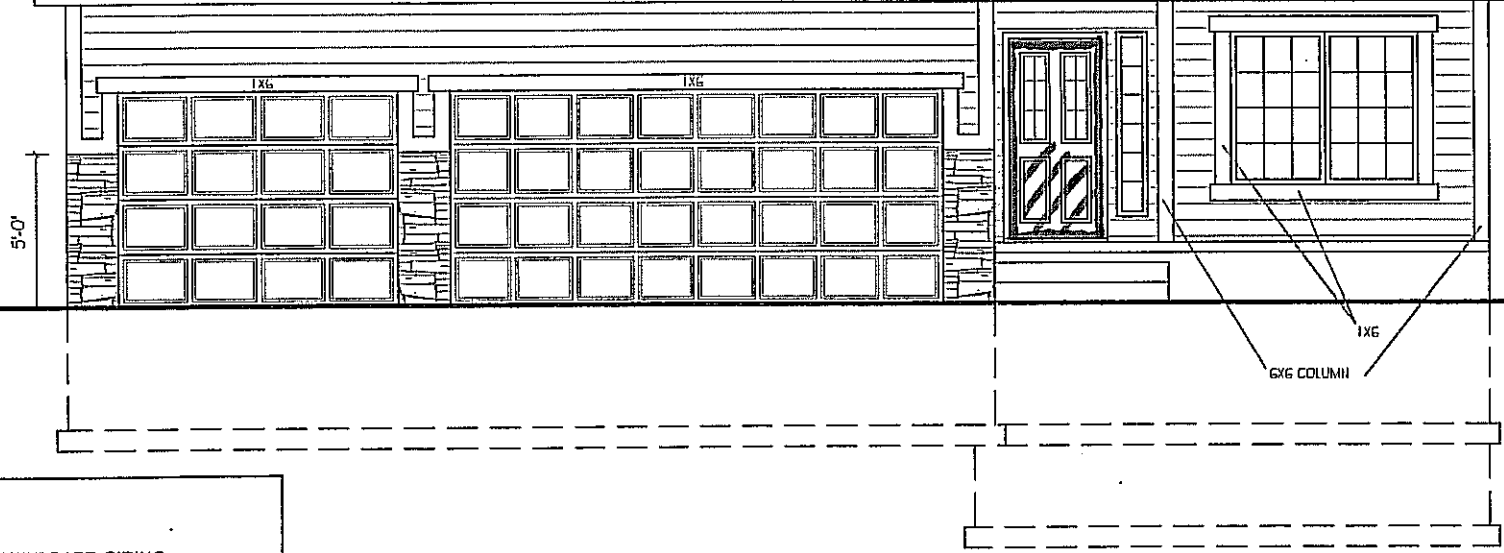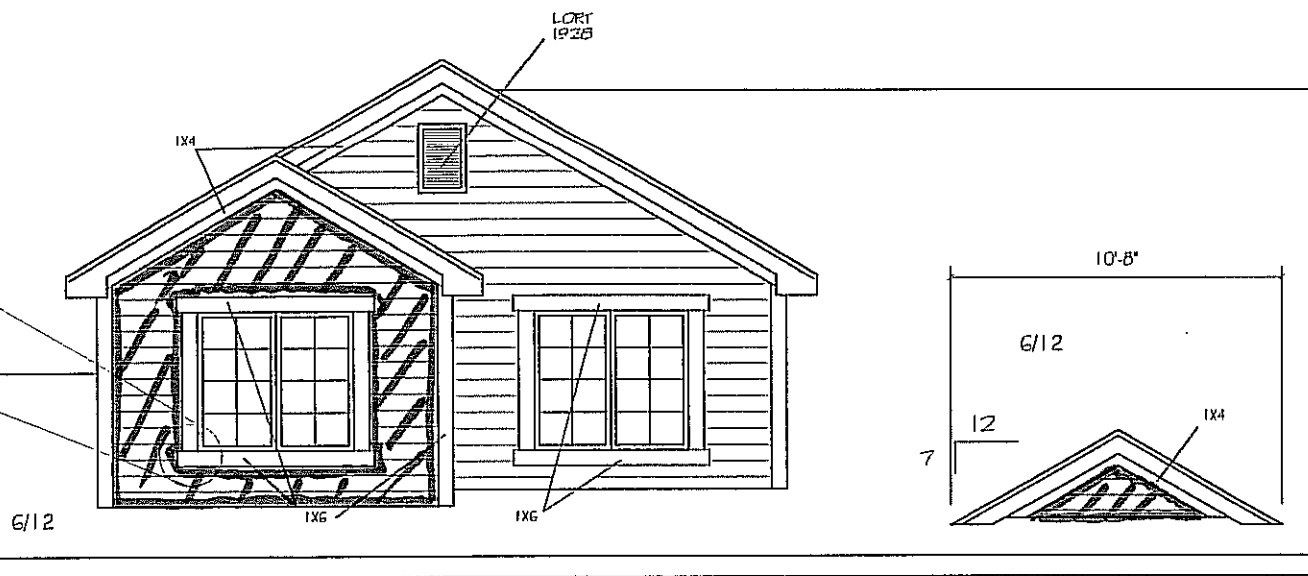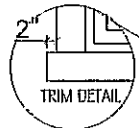


NOTE:

1. 7/16" HARDBOARD SIDING HORIZONTAL 6" O.C.
2. 1X6 CORNER BOARDS @ FRONT

ELEV. #A

© CELEBRITY HOMES 2008 THESE DRAWINGS MAY NOT BE REPRODUCED IN ANY MANNER, EITHER IN WHOLE OR IN PART, WITHOUT WRITTEN PERMISSION OF CELEBRITY HOMES.
 PLAN NAME: DANVILLE
 FRONT ELEVATION
 SCALE: 1/4" = 1'-0"
 C.C. 07/22/2009 10:12 AM 2/44 DANVILLE 2-STORY.dwg
 SHEET: 1/6

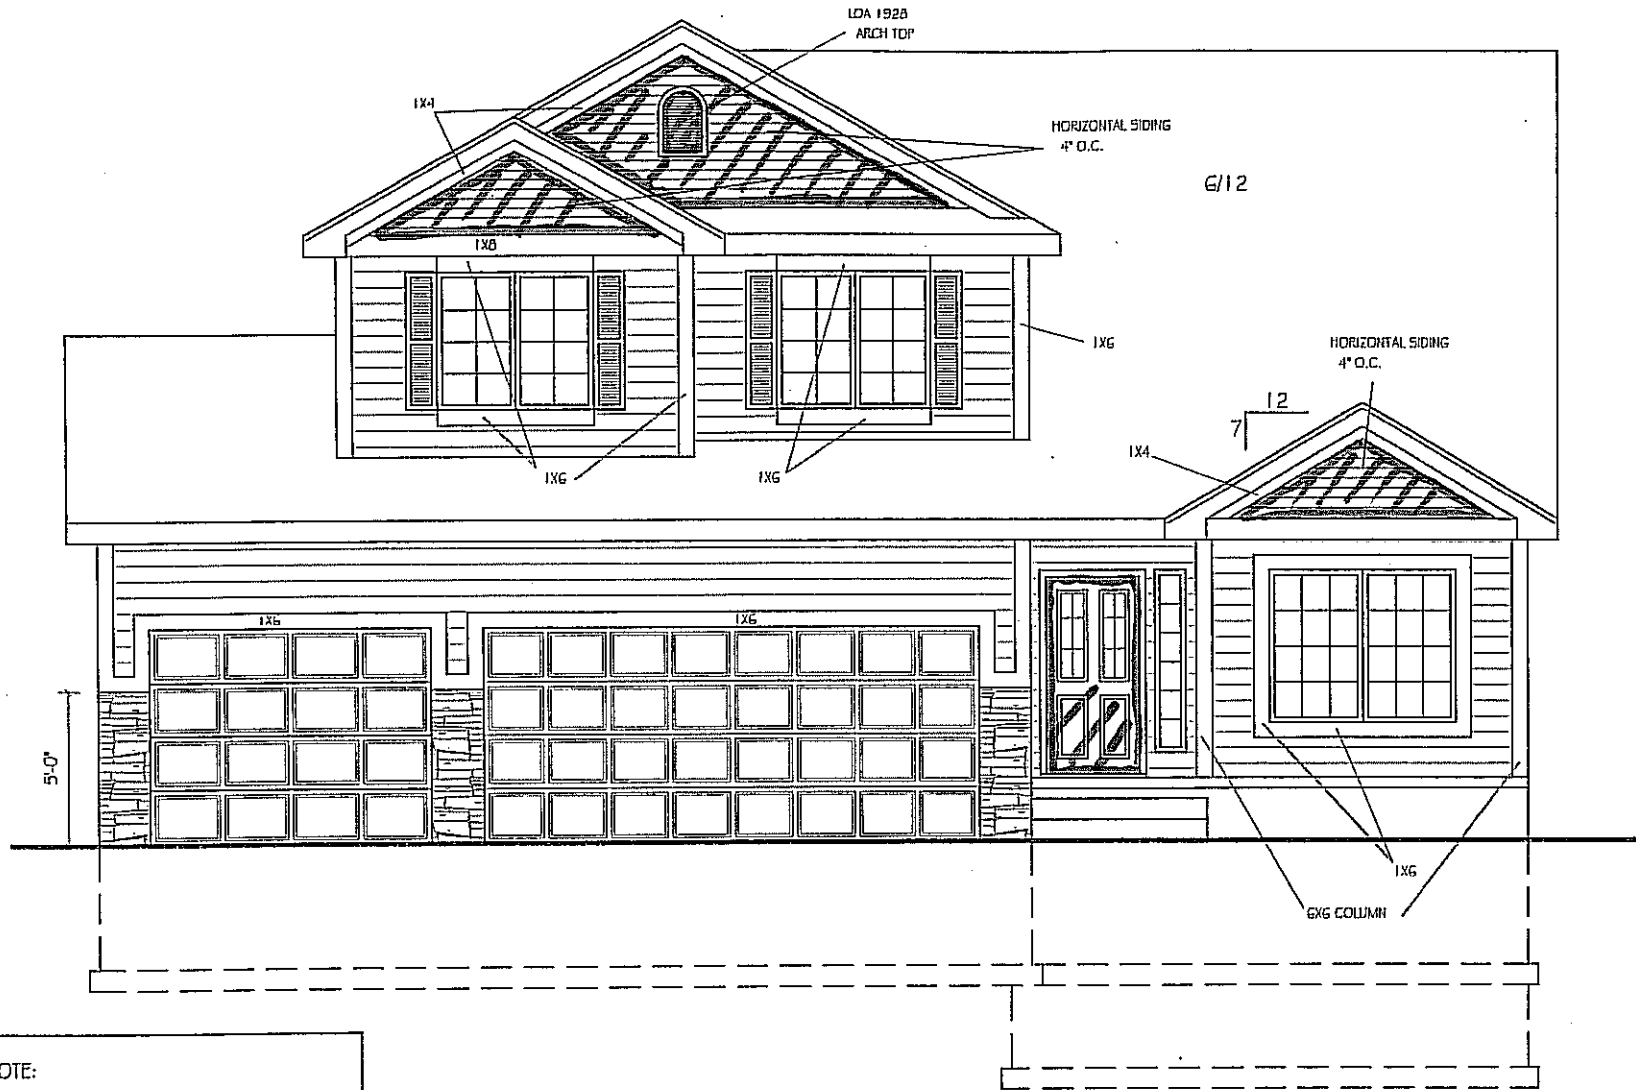

NOTE:

1. 7/16\"/>

ELEV. #B

© CELEBRITY HOMES 2009. THESE DRAWINGS MAY NOT BE REPRODUCED IN ANY MANNER, EITHER IN WHOLE OR IN PART, WITHOUT WRITTEN PERMISSION OF CELEBRITY HOMES.


CELEBRITY HOMES
 Homes • Villages • Townhomes

PLAN NAME: DANVILLE
 FRONT ELEVATION
 SCALE: 1/4" = 1'-0"
 .11/13/2009 8:48 AM 2240 DANVILLE 2-STORY.dwg

REVISIONS:

1	
6	

SHEET: 1/6

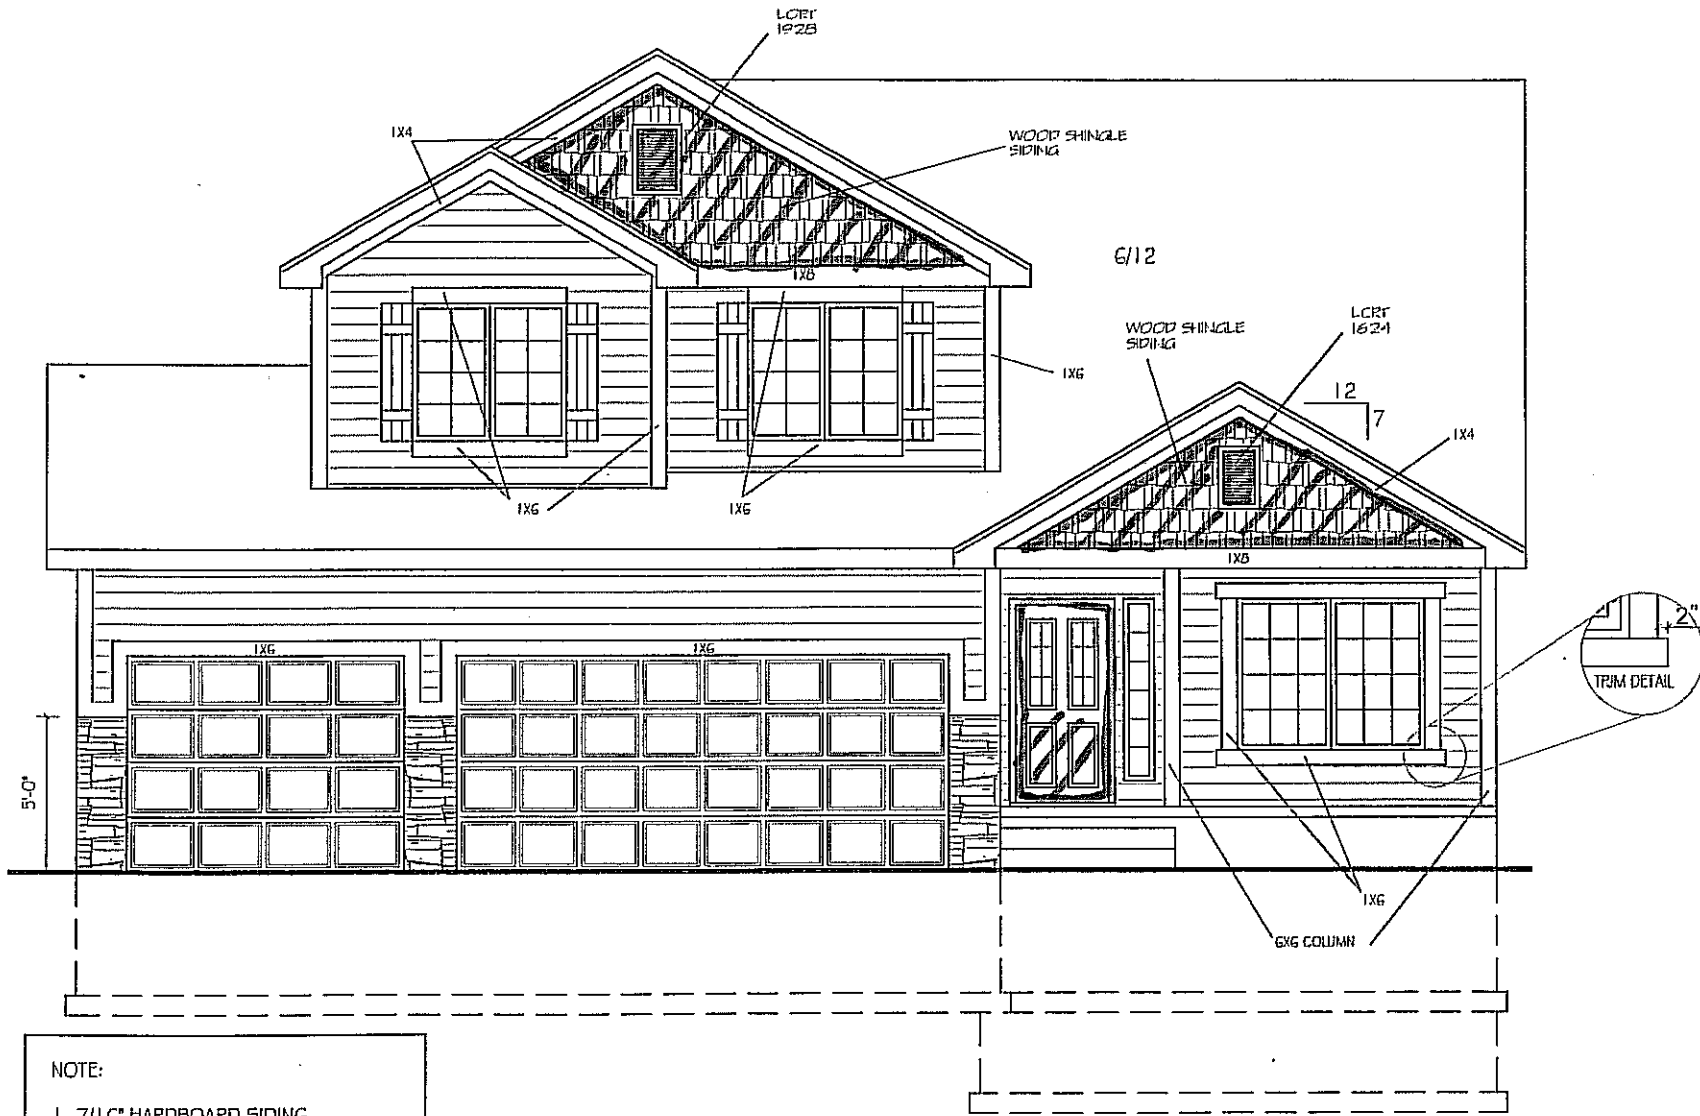

NOTE:

1. 7/16" HARDBOARD SIDING HORIZONTAL 6" O.C.
2. 1X6 CORNER BOARDS @ FRONT

ELEV. #C


CELEBRITY HOMES
 Hamrick Villages • Townhomes

CELEBRITY HOMES 2008 THESE DRAWINGS MAY NOT BE REPRODUCED IN ANY MANNER, EITHER IN WHOLE OR IN PART WITHOUT WRITTEN PERMISSION OF CELEBRITY HOMES.

PLAN NAME: DANVILLE
 SCALE: 1/4" = 1'-0"
 C.C. C7/22/2009 10:12 AM 2144 DANVILLE 2-STORY.dwg

REVISIONS:


SHEET: 1 / 6

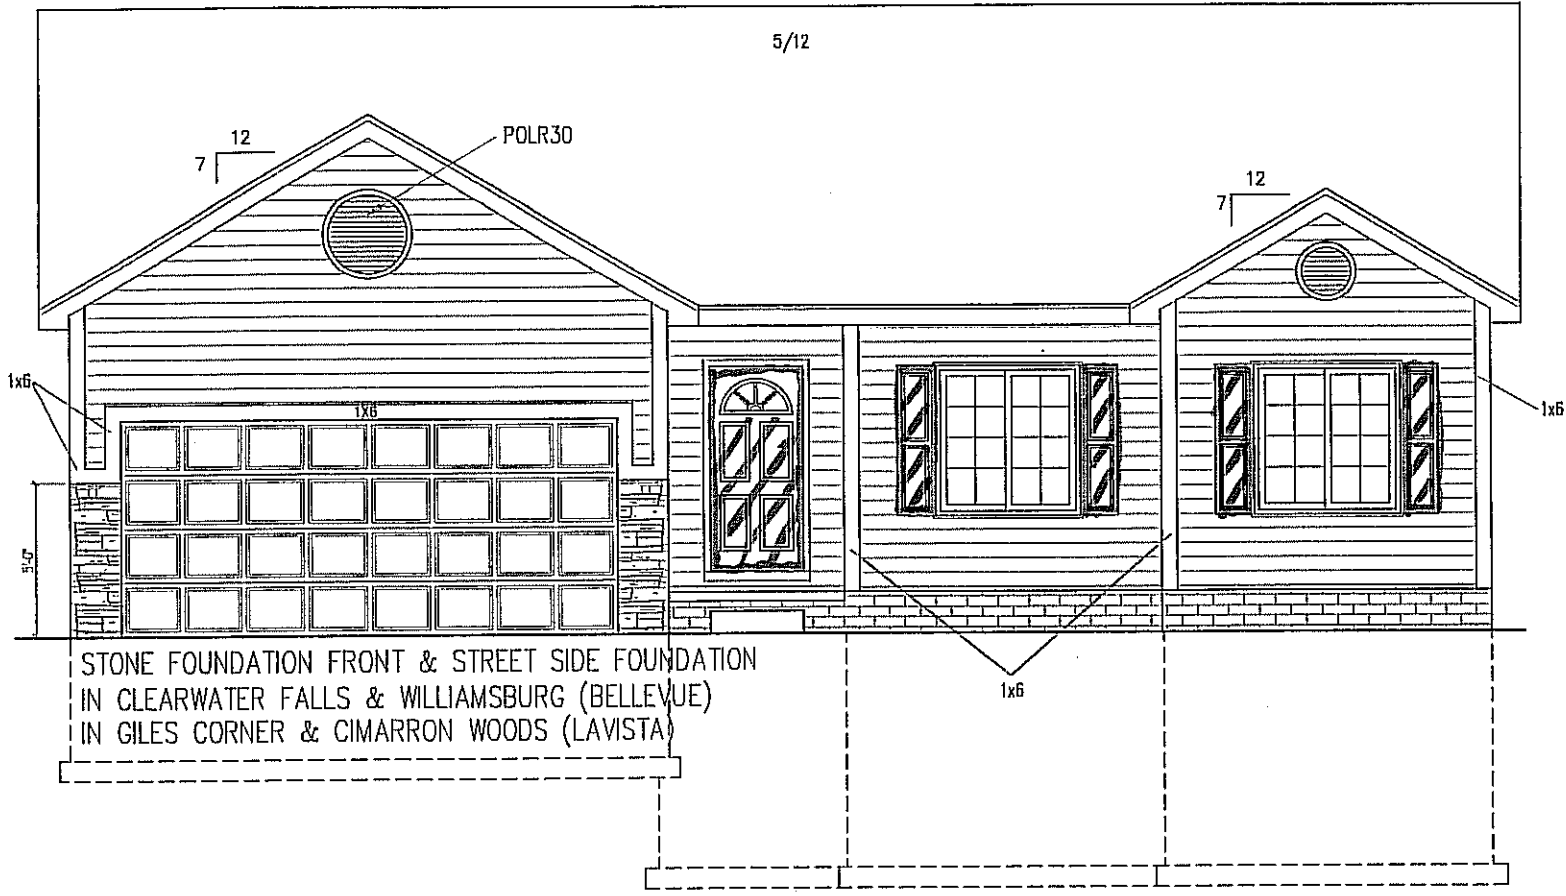

NOTE:

1. 7/16" HARDBOARD SIDING
HORIZONTAL 6" O.C.
2. 1X6 CORNER BOARDS @ FRONT

ELEV. #A

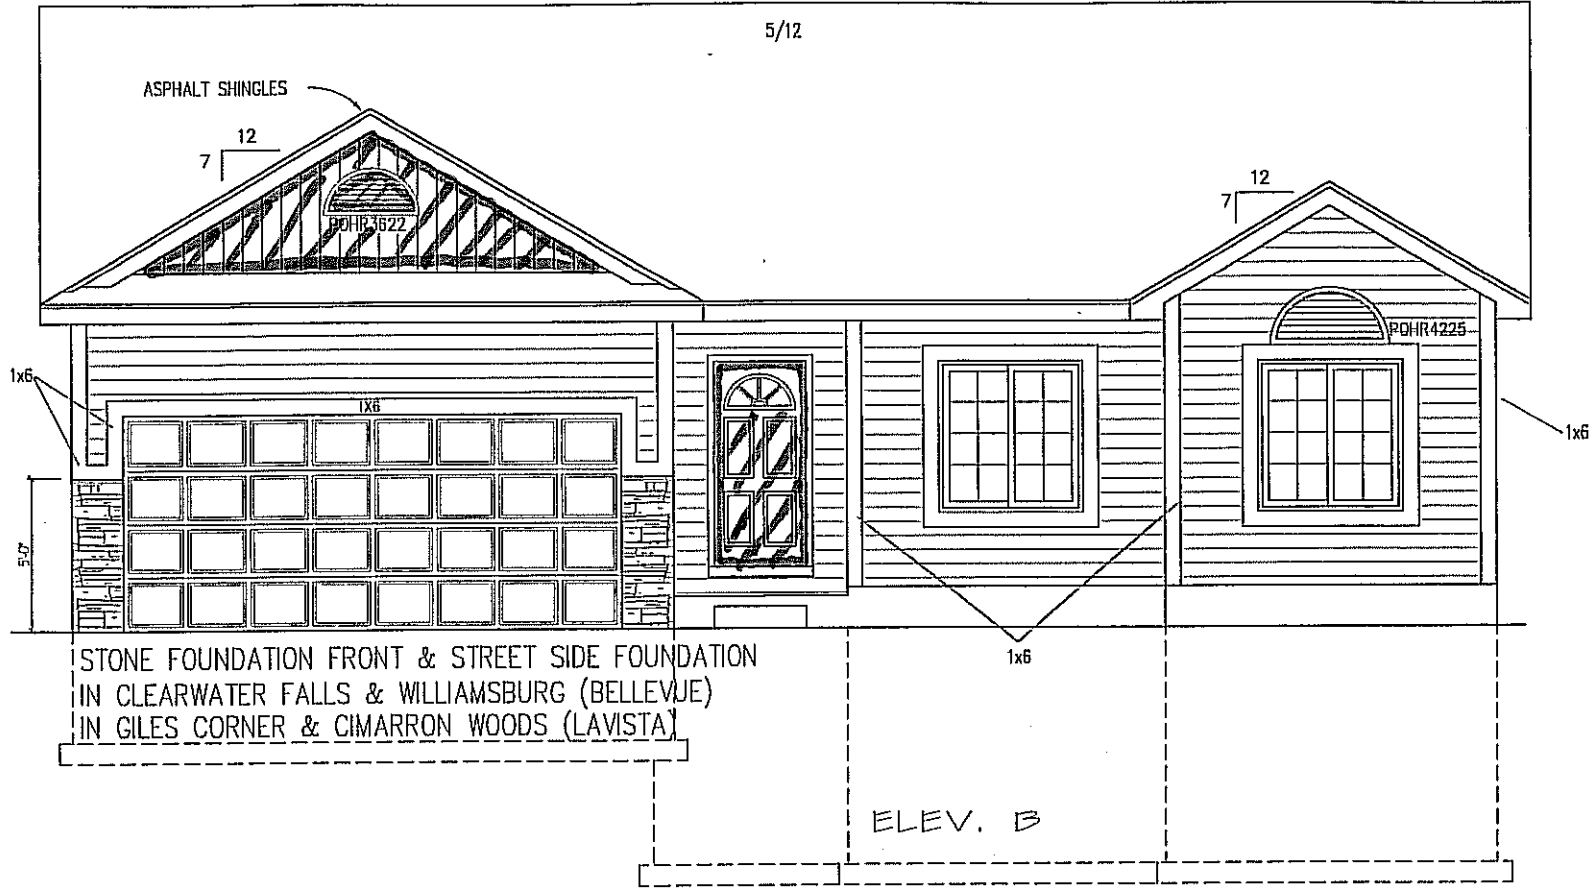

STONE FOUNDATION FRONT & STREET SIDE FOUNDATION
 IN CLEARWATER FALLS & WILLIAMSBURG (BELLEVUE)
 IN GILES CORNER & CIMARRON WOODS (LAVISTA)

ELEV. B

ELEV. # B

NOTE:
 1. 7/16" HARDBOARD SIDING
 HORIZONTAL 6" O.C.
 2. 1X6 CORNER BOARDS @ FRONT

CELEBRITY HOMES
 Homes • Villas • Townhomes

CELEBRITY HOMES
 CELEBRITY HOMES
 CELEBRITY HOMES


FRONT ELEVATION
 SCALE: 1/4" = 1'-0"

PLAN NAME: MODOSTO 10
 C. C. C3/25/2010 9:02 AM 3.0 Modesto 10.dwg

REVISIONS:

SHEET: 1
 5


5/12

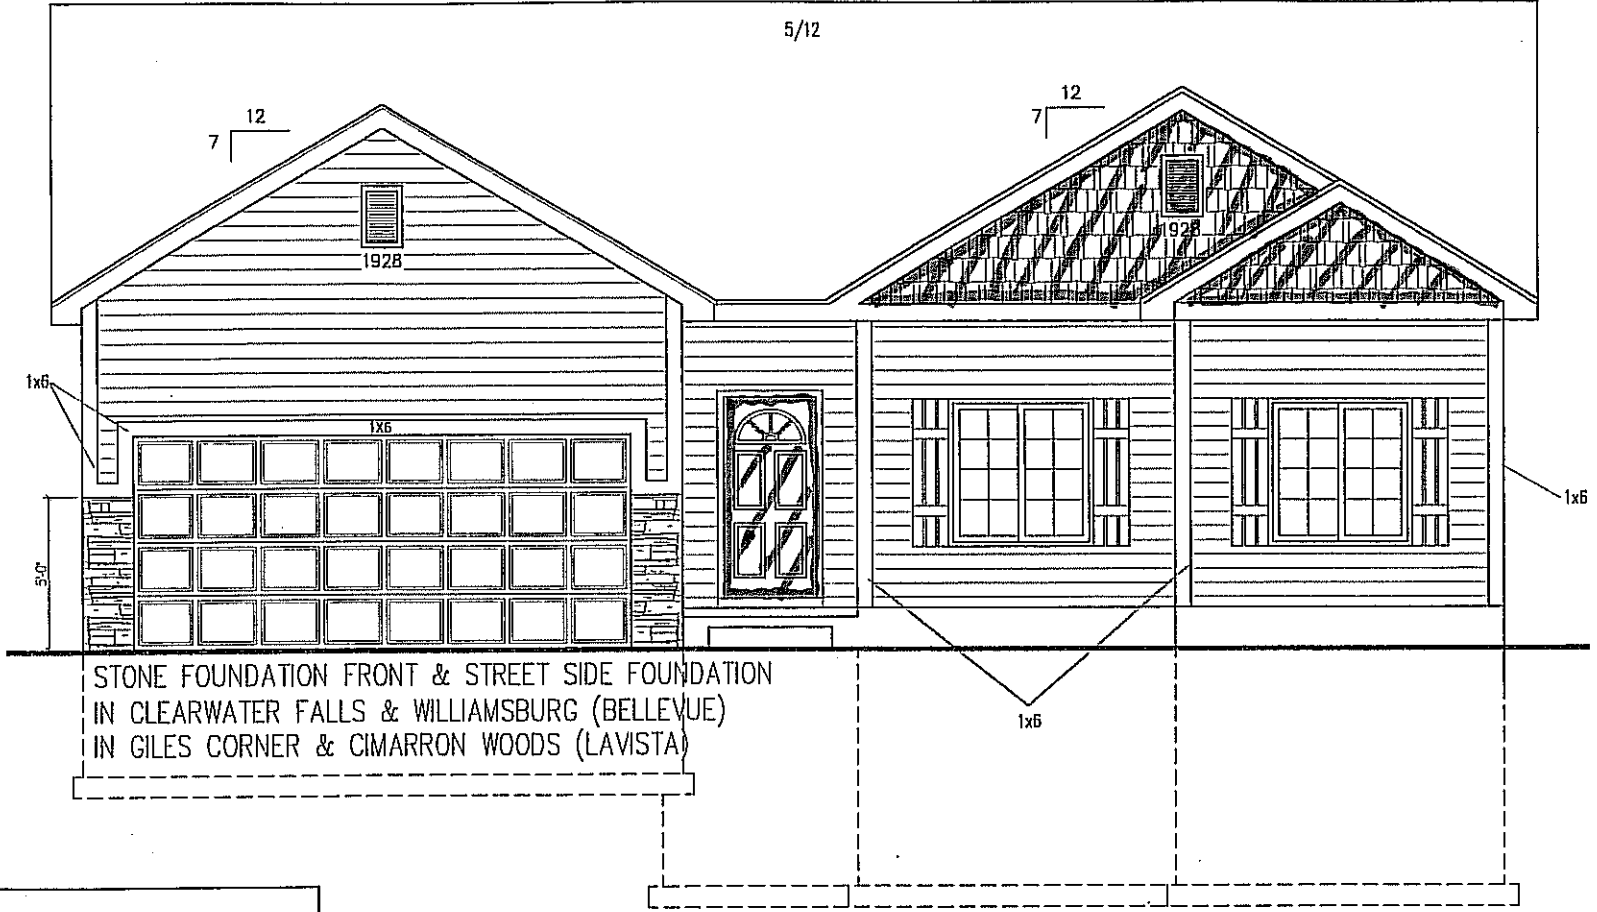

STONE FOUNDATION FRONT & STREET SIDE FOUNDATION
 IN CLEARWATER FALLS & WILLIAMSBURG (BELLEVUE)
 IN GILES CORNER & CIMARRON WOODS (LAVISTA)

NOTE:
 1. 7/16" HARDBOARD SIDING
 HORIZONTAL 6" O.C.
 2. 1X6 CORNER BOARDS @ FRONT

ELEV. #C

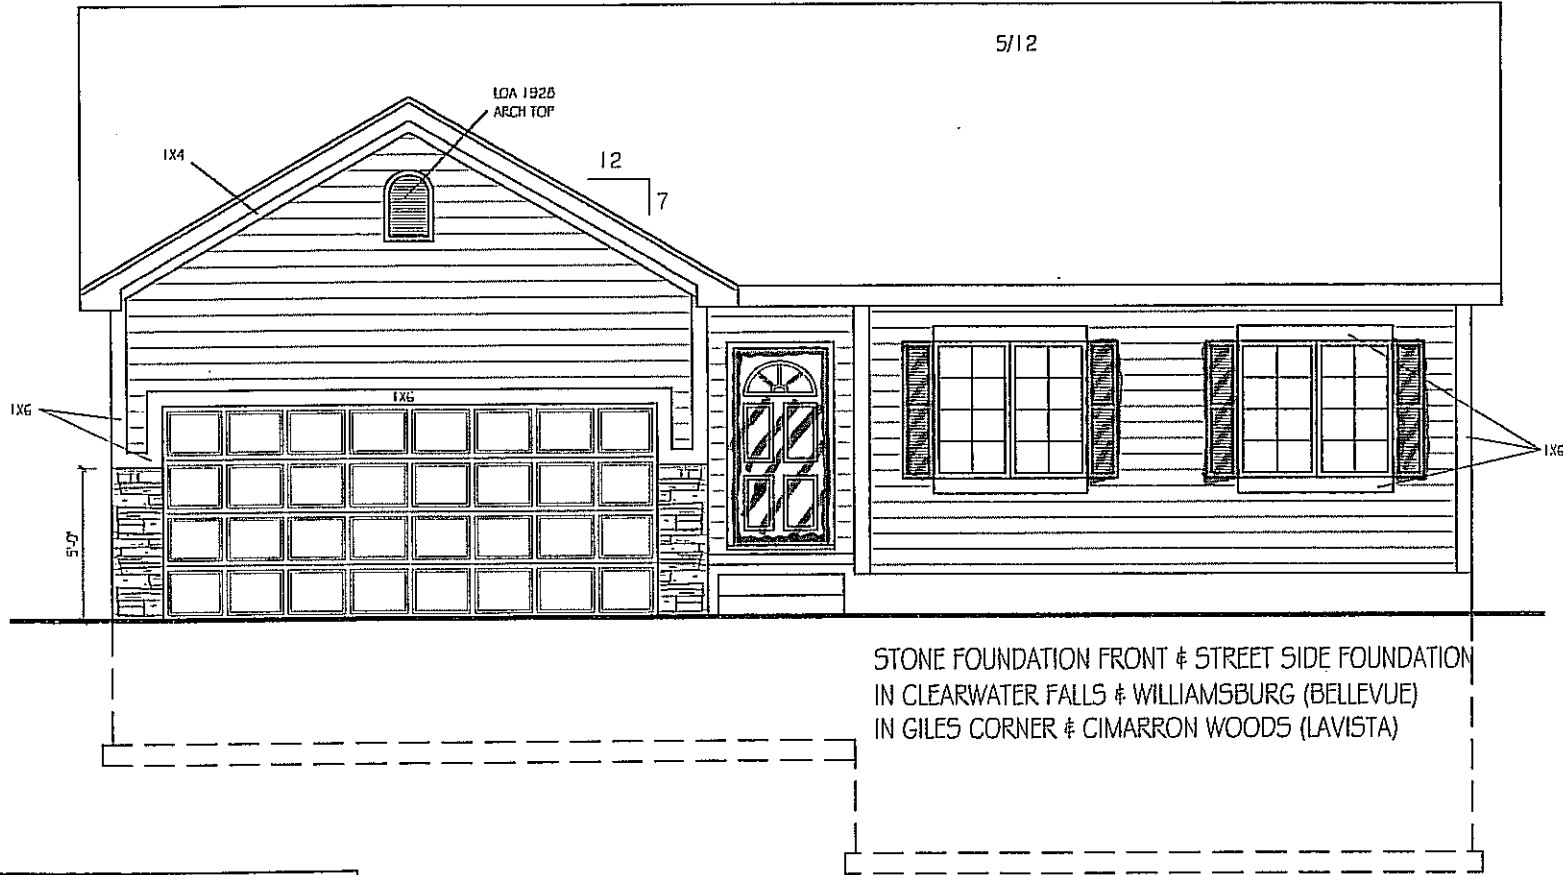

STONE FOUNDATION FRONT & STREET SIDE FOUNDATION
 IN CLEARWATER FALLS & WILLIAMSBURG (BELLEVUE)
 IN GILES CORNER & CIMARRON WOODS (LAVISTA)


NOTE:
 1. 7/16" HARDBOARD SIDING
 HORIZONTAL 6" O.C.
 2. 1X6 CORNER BOARDS @ FRONT

ELEV. #A

CELEBRITY HOMES 2008. THESE DRAWINGS MAY NOT BE REPRODUCED IN ANY MANNER, EITHER IN WHOLE OR IN PART, WITHOUT WRITTEN PERMISSION OF CELEBRITY HOMES.
 CELEBRITY HOMES
 Homes • Villas • Townhomes

PLAN NAME: SHERIDAN
 REVISIONS:
 SHEET: 1
 5

FRONT ELEVATION
 SCALE: 1/4" = 1'-0"
 C. C. 07/22/2009 2:42 PM SHERIDAN.dwg

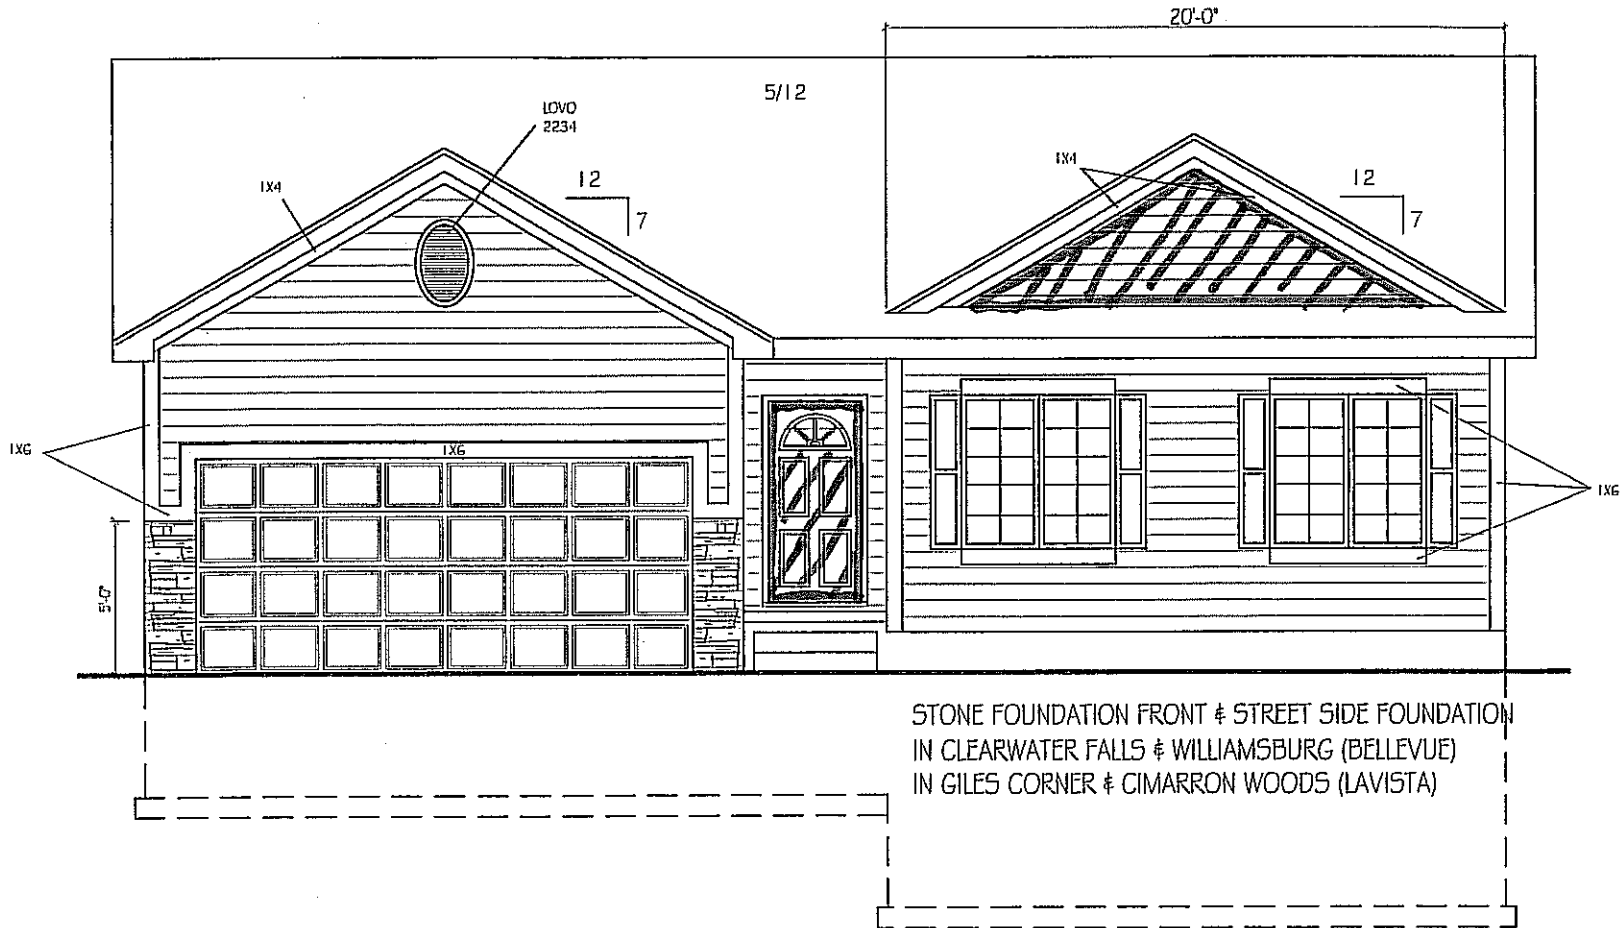

STONE FOUNDATION FRONT & STREET SIDE FOUNDATION
 IN CLEARWATER FALLS & WILLIAMSBURG (BELLEVUE)
 IN GILES CORNER & CIMARRON WOODS (LAVISTA)


NOTE:
 1. 7/16" HARDBOARD SIDING
 HORIZONTAL 6" O.C.
 2. 1X6 CORNER BOARDS @ FRONT

ELEV. #B

CELEBRITY HOMES 2008 THESE DRAWINGS MAY NOT BE REPRODUCED IN ANY MANNER, EITHER IN WHOLE OR IN PART, WITHOUT WRITTEN PERMISSION OF CELEBRITY HOMES.
 CELEBRITY HOMES
 Homes • Villas • Townhomes

PLAN NAME: SHERIDAN
 FRONT ELEVATION
 SCALE: 1/4" = 1'-0"
 C.C. 07/22/2009 2:42 PM SHERIDAN.dwg

REVISIONS:	
SHEET:	5

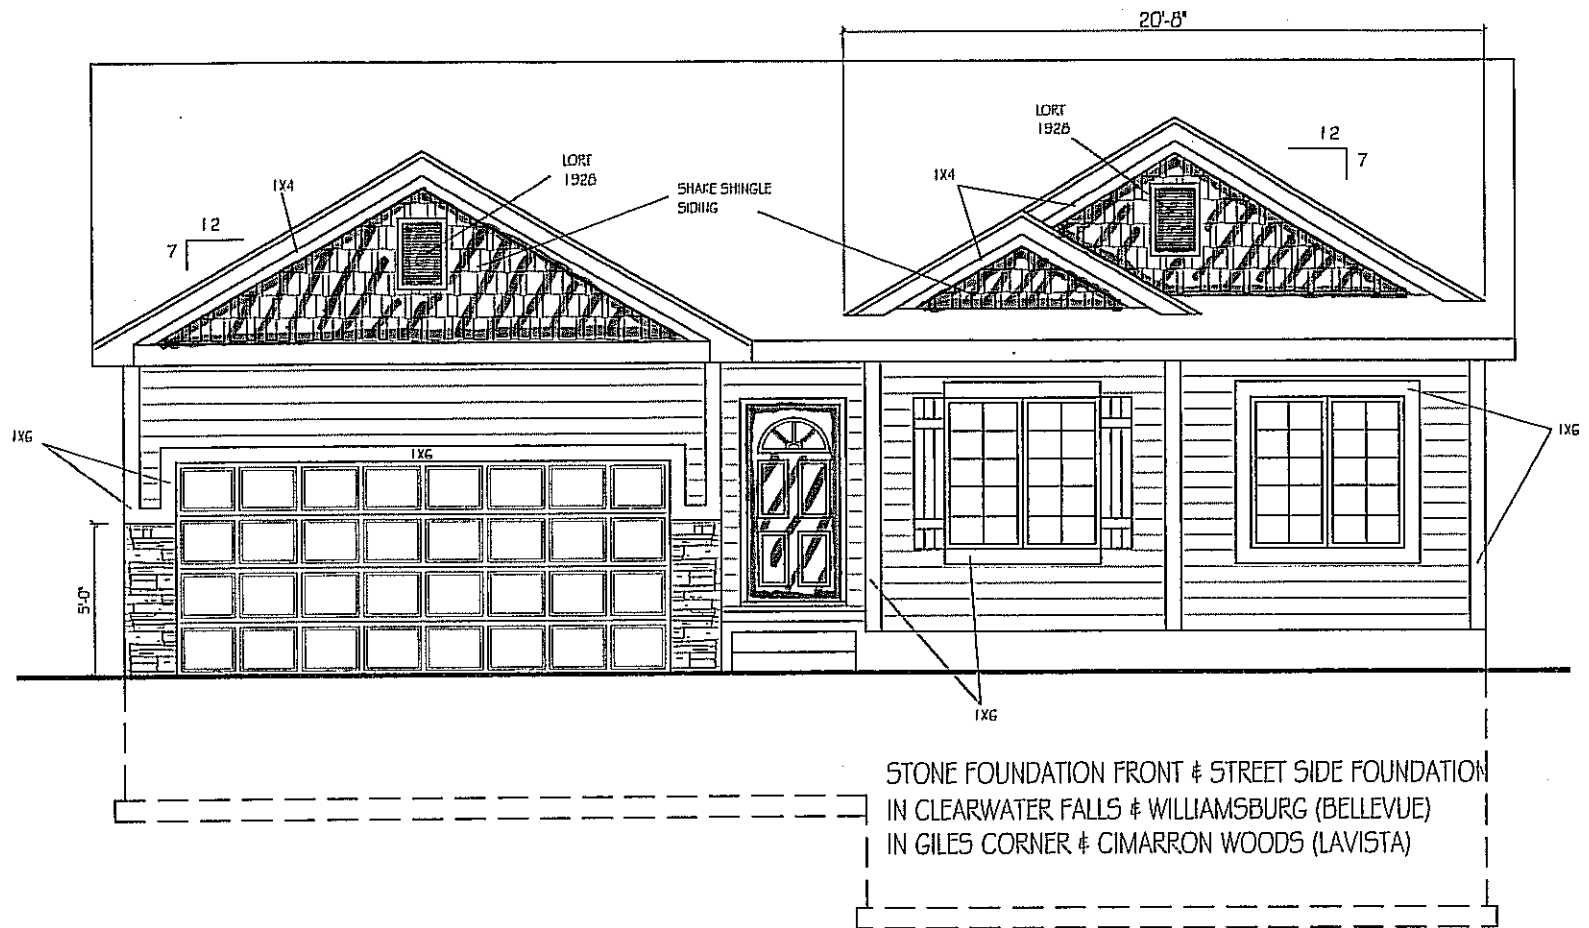

STONE FOUNDATION FRONT & STREET SIDE FOUNDATION
 IN CLEARWATER FALLS & WILLIAMSBURG (BELLEVUE)
 IN GILES CORNER & CIMARRON WOODS (LAVISTA)

NOTE:
 1. 7/16" HARDBOARD SIDING
 HORIZONTAL 6" O.C.
 2. 1X6 CORNER BOARDS @ FRONT


ELEV. #C

© CELEBRITY HOMES 2008. THESE DRAWINGS MAY NOT BE REPRODUCED IN ANY MANNER, EITHER IN WHOLE OR IN PART, WITHOUT WRITTEN PERMISSION OF CELEBRITY HOMES.

CELEBRITY HOMES
Thomas • Wilks • Townsends

PLAN NAME: SHERIDAN
 FRONT ELEVATION
 SCALE: 1/4" = 1'-0"
 C.C. 07/22/2009 2:42 PM SHERIDAN.dwg

REVISIONS:
 SHEET: 5

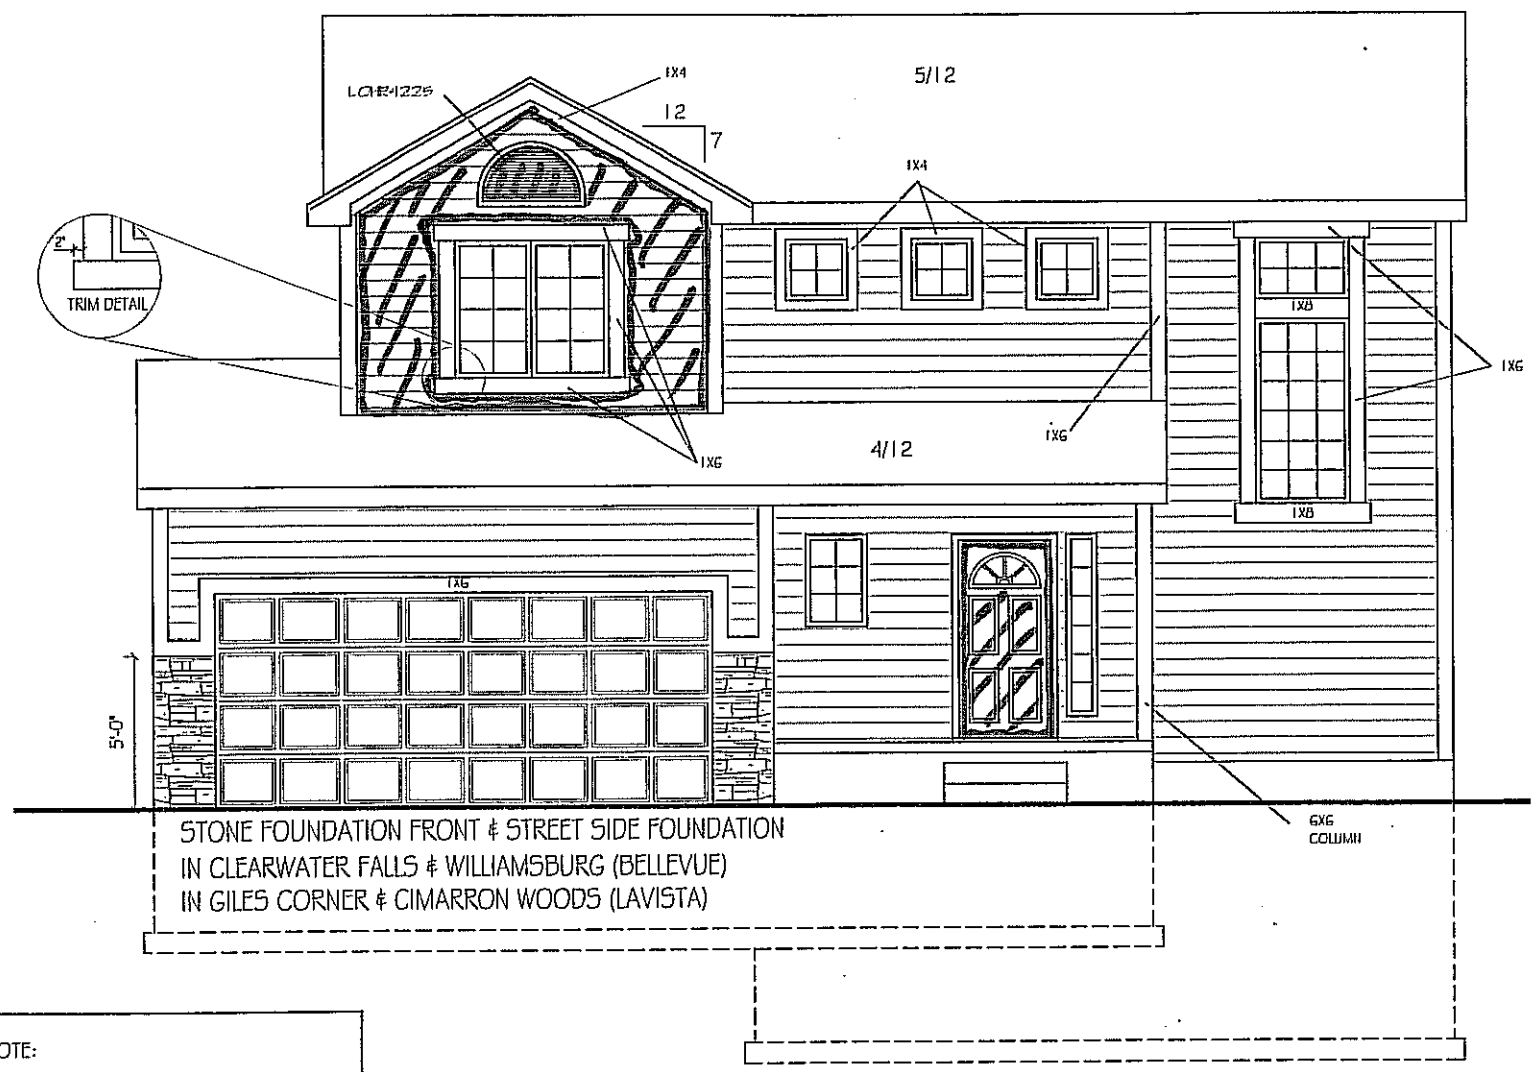


STONE FOUNDATION FRONT & STREET SIDE FOUNDATION
 IN CLEARWATER FALLS & WILLIAMSBURG (BELLEVUE)
 IN GILES CORNER & CIMARRON WOODS (LAVISTA)

6X6
 COLUMN

- NOTE:
1. 7/16" HARDBOARD SIDING
 HORIZONTAL 6" O.C.
 2. 1X6 CORNER BOARDS @ FRONT

ELEV. #A

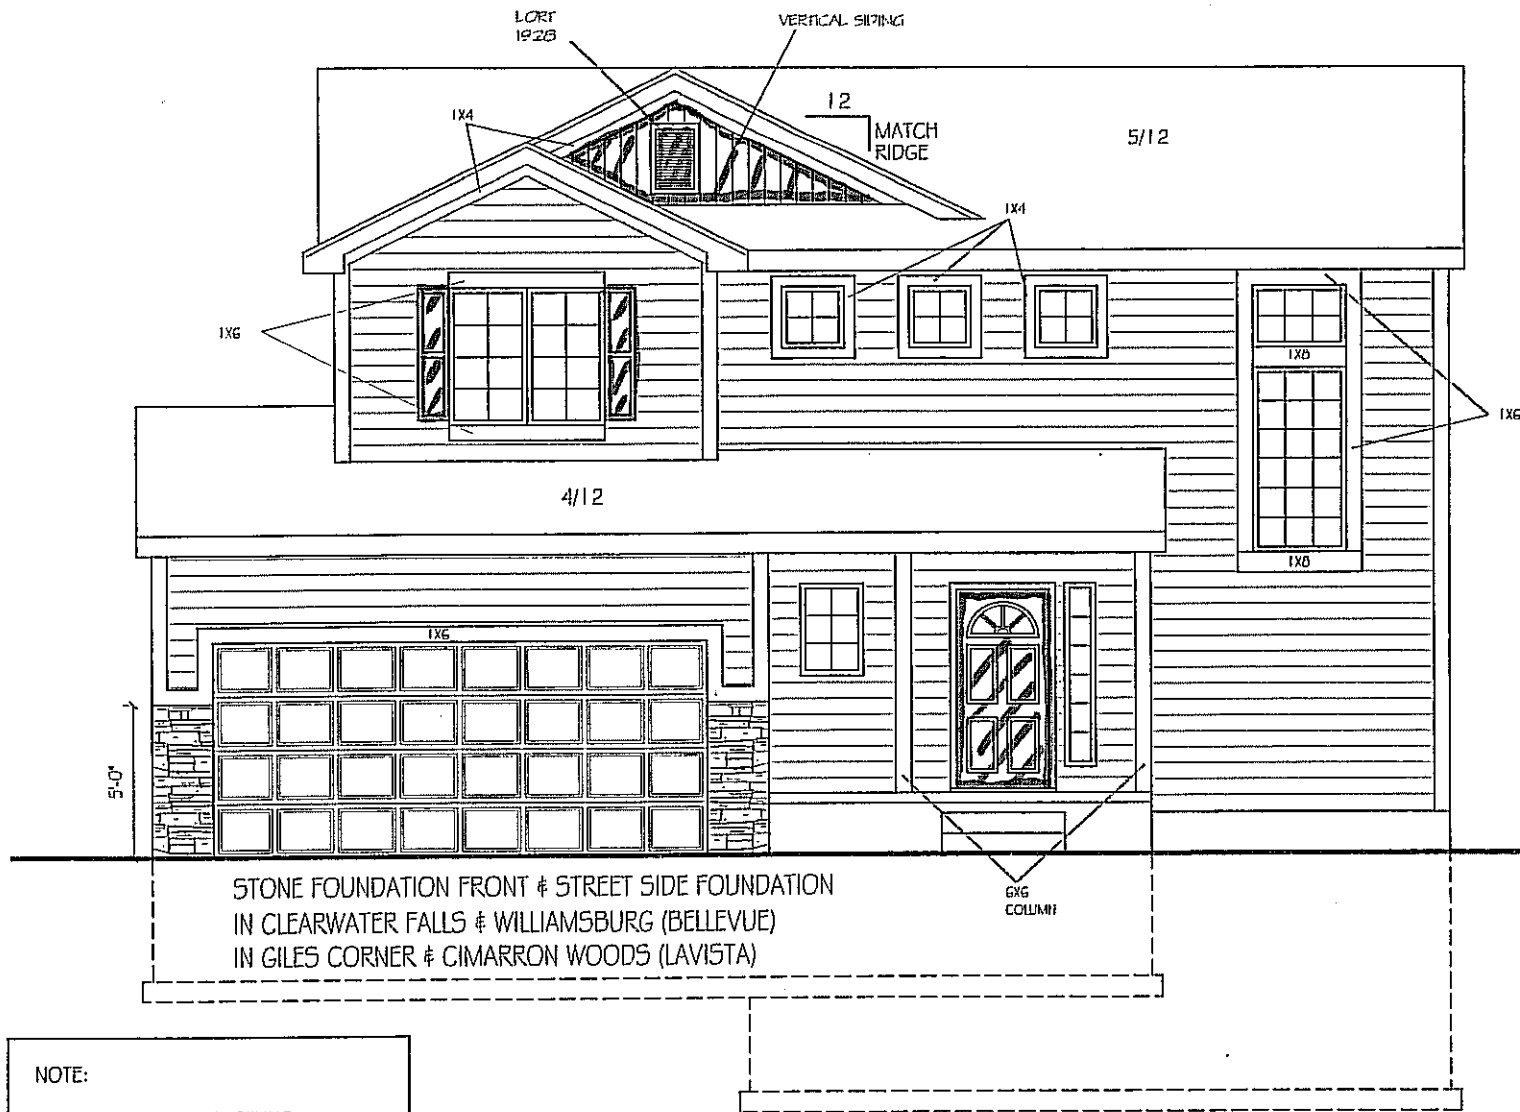

STONE FOUNDATION FRONT & STREET SIDE FOUNDATION
 IN CLEARWATER FALLS & WILLIAMSBURG (BELLEVUE)
 IN GILES CORNER & CIMARRON WOODS (LAVISTA)

NOTE:

1. 7/16" HARDBOARD SIDING
HORIZONTAL 6" O.C.
2. 1X6 CORNER BOARDS @ FRONT

ELEV. #B

© CELEBRITY HOMES 2009 THESE DRAWINGS MAY NOT BE REPRODUCED IN ANY MANNER, EITHER IN WHOLE OR IN PART WITHOUT WRITTEN PERMISSION OF CELEBRITY HOMES.


CELEBRITY HOMES
 Homes • Villas • Townhomes

FRONT ELEVATION
 SCALE: 1/4" = 1'-0"

PLAN NAME: STERLING
 C.C. 07/22/2009 1:55 PM 1750 STERLING 2-STORY.dwg.

REVISIONS:

SHEET: 1/6

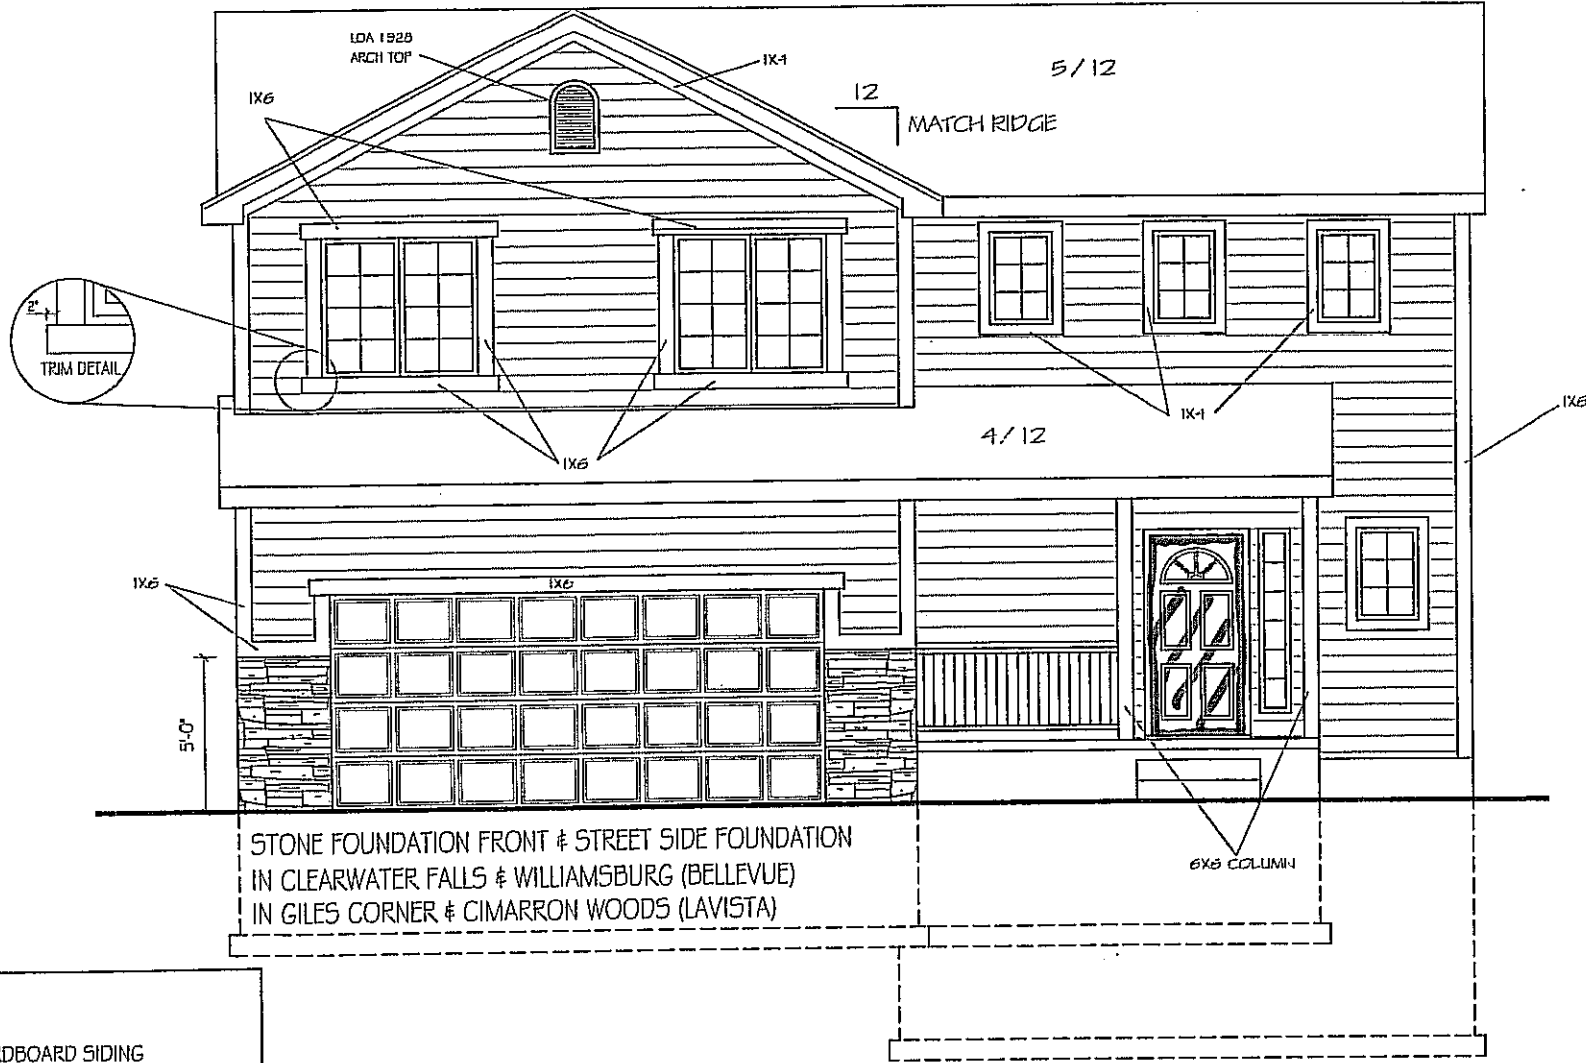


STONE FOUNDATION FRONT & STREET SIDE FOUNDATION
 IN CLEARWATER FALLS & WILLIAMSBURG (BELLEVUE)
 IN GILES CORNER & CIMARRON WOODS (LAVISTA)

NOTE:
 1. 7/16" HARDBOARD SIDING
 HORIZONTAL 6" O.C.
 2. 1X6 CORNER BOARDS @ FRONT

ELEV. #A

CELEBRITY HOMES
 HOMES
 TACOMA
 FRONT ELEVATION
 SCALE: 1/4" = 1'-0"
 C.C. 09/30/2009 11:26 AM IBBG TACOMA 2 - STORY.dwg
 SHEET: 1
 6

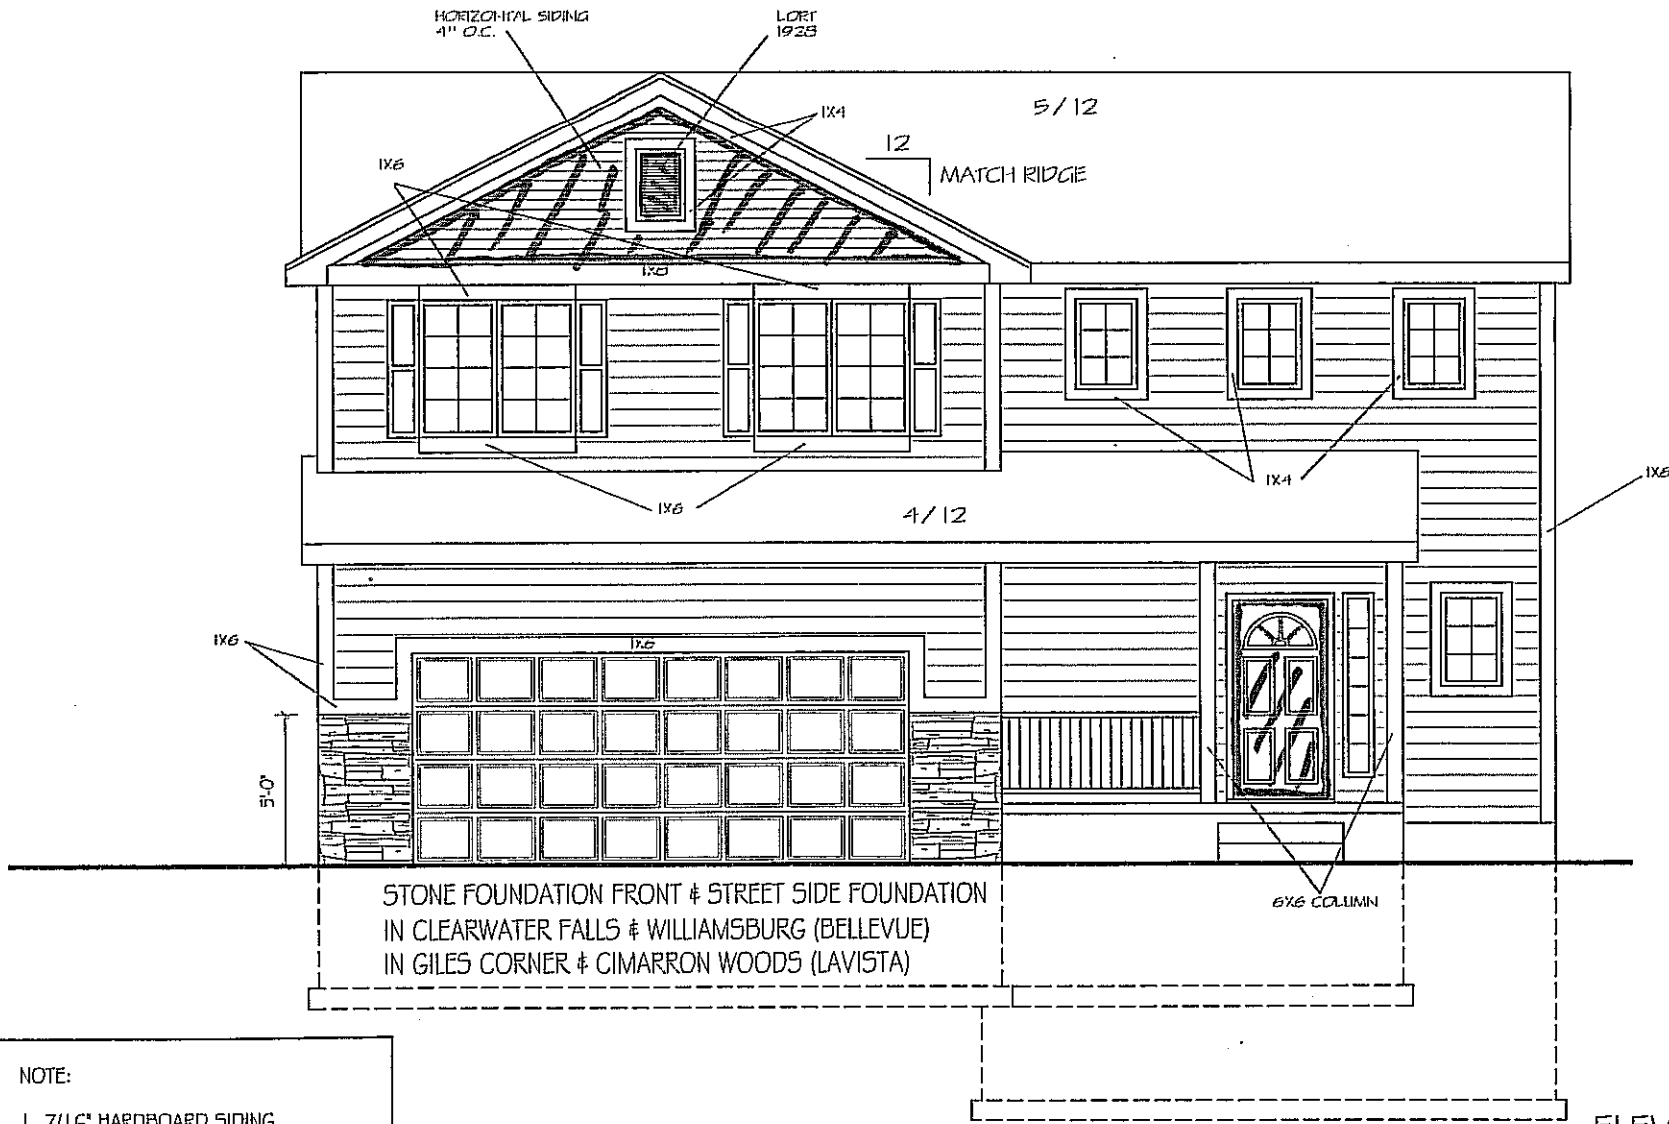

NOTE:

- 7/16" HARDBOARD SIDING HORIZONTAL 6" O.C.
- 1X6 CORNER BOARDS @ FRONT

ELEV. #B

CELEBRITY HOMES
 Homes & Villas & Landscapes

CELEBRITY HOMES 2008 THESE DRAWINGS MAY NOT BE REPRODUCED IN ANY MANNER, EITHER IN WHOLE OR IN PART, WITHOUT WRITTEN PERMISSION OF CELEBRITY HOMES.

FRONT ELEVATION
 SCALE: 1/4" = 1'-0"
 TACOMA
 C.C., C.10/2/2009 3:26 PM 1886 TACOMA_2 -5STORY.dwg

REVISIONS:	
SHEET:	6

