

NOTE:

1. 7/16" HARDBOARD SIDING
HORIZONTAL 6" O.C.
2. 1X6 CORNER BOARDS @ FRONT

ELEV. #B
3 CAR

© CELEBRITY HOMES 2008 THESE DRAWINGS MAY NOT BE REPRODUCED IN ANY MANNER, EITHER IN WHOLE OR IN PART WITHOUT WRITTEN PERMISSION OF CELEBRITY HOMES.

PLAN NAME:

TACOMA

FRONT ELEVATION


SCALE: 1/4" = 1'-0"

REVISIONS:

SHEET:

1 / 6

.9/22/2010 2:11 PM TACOMA - 3 CAR.dwg

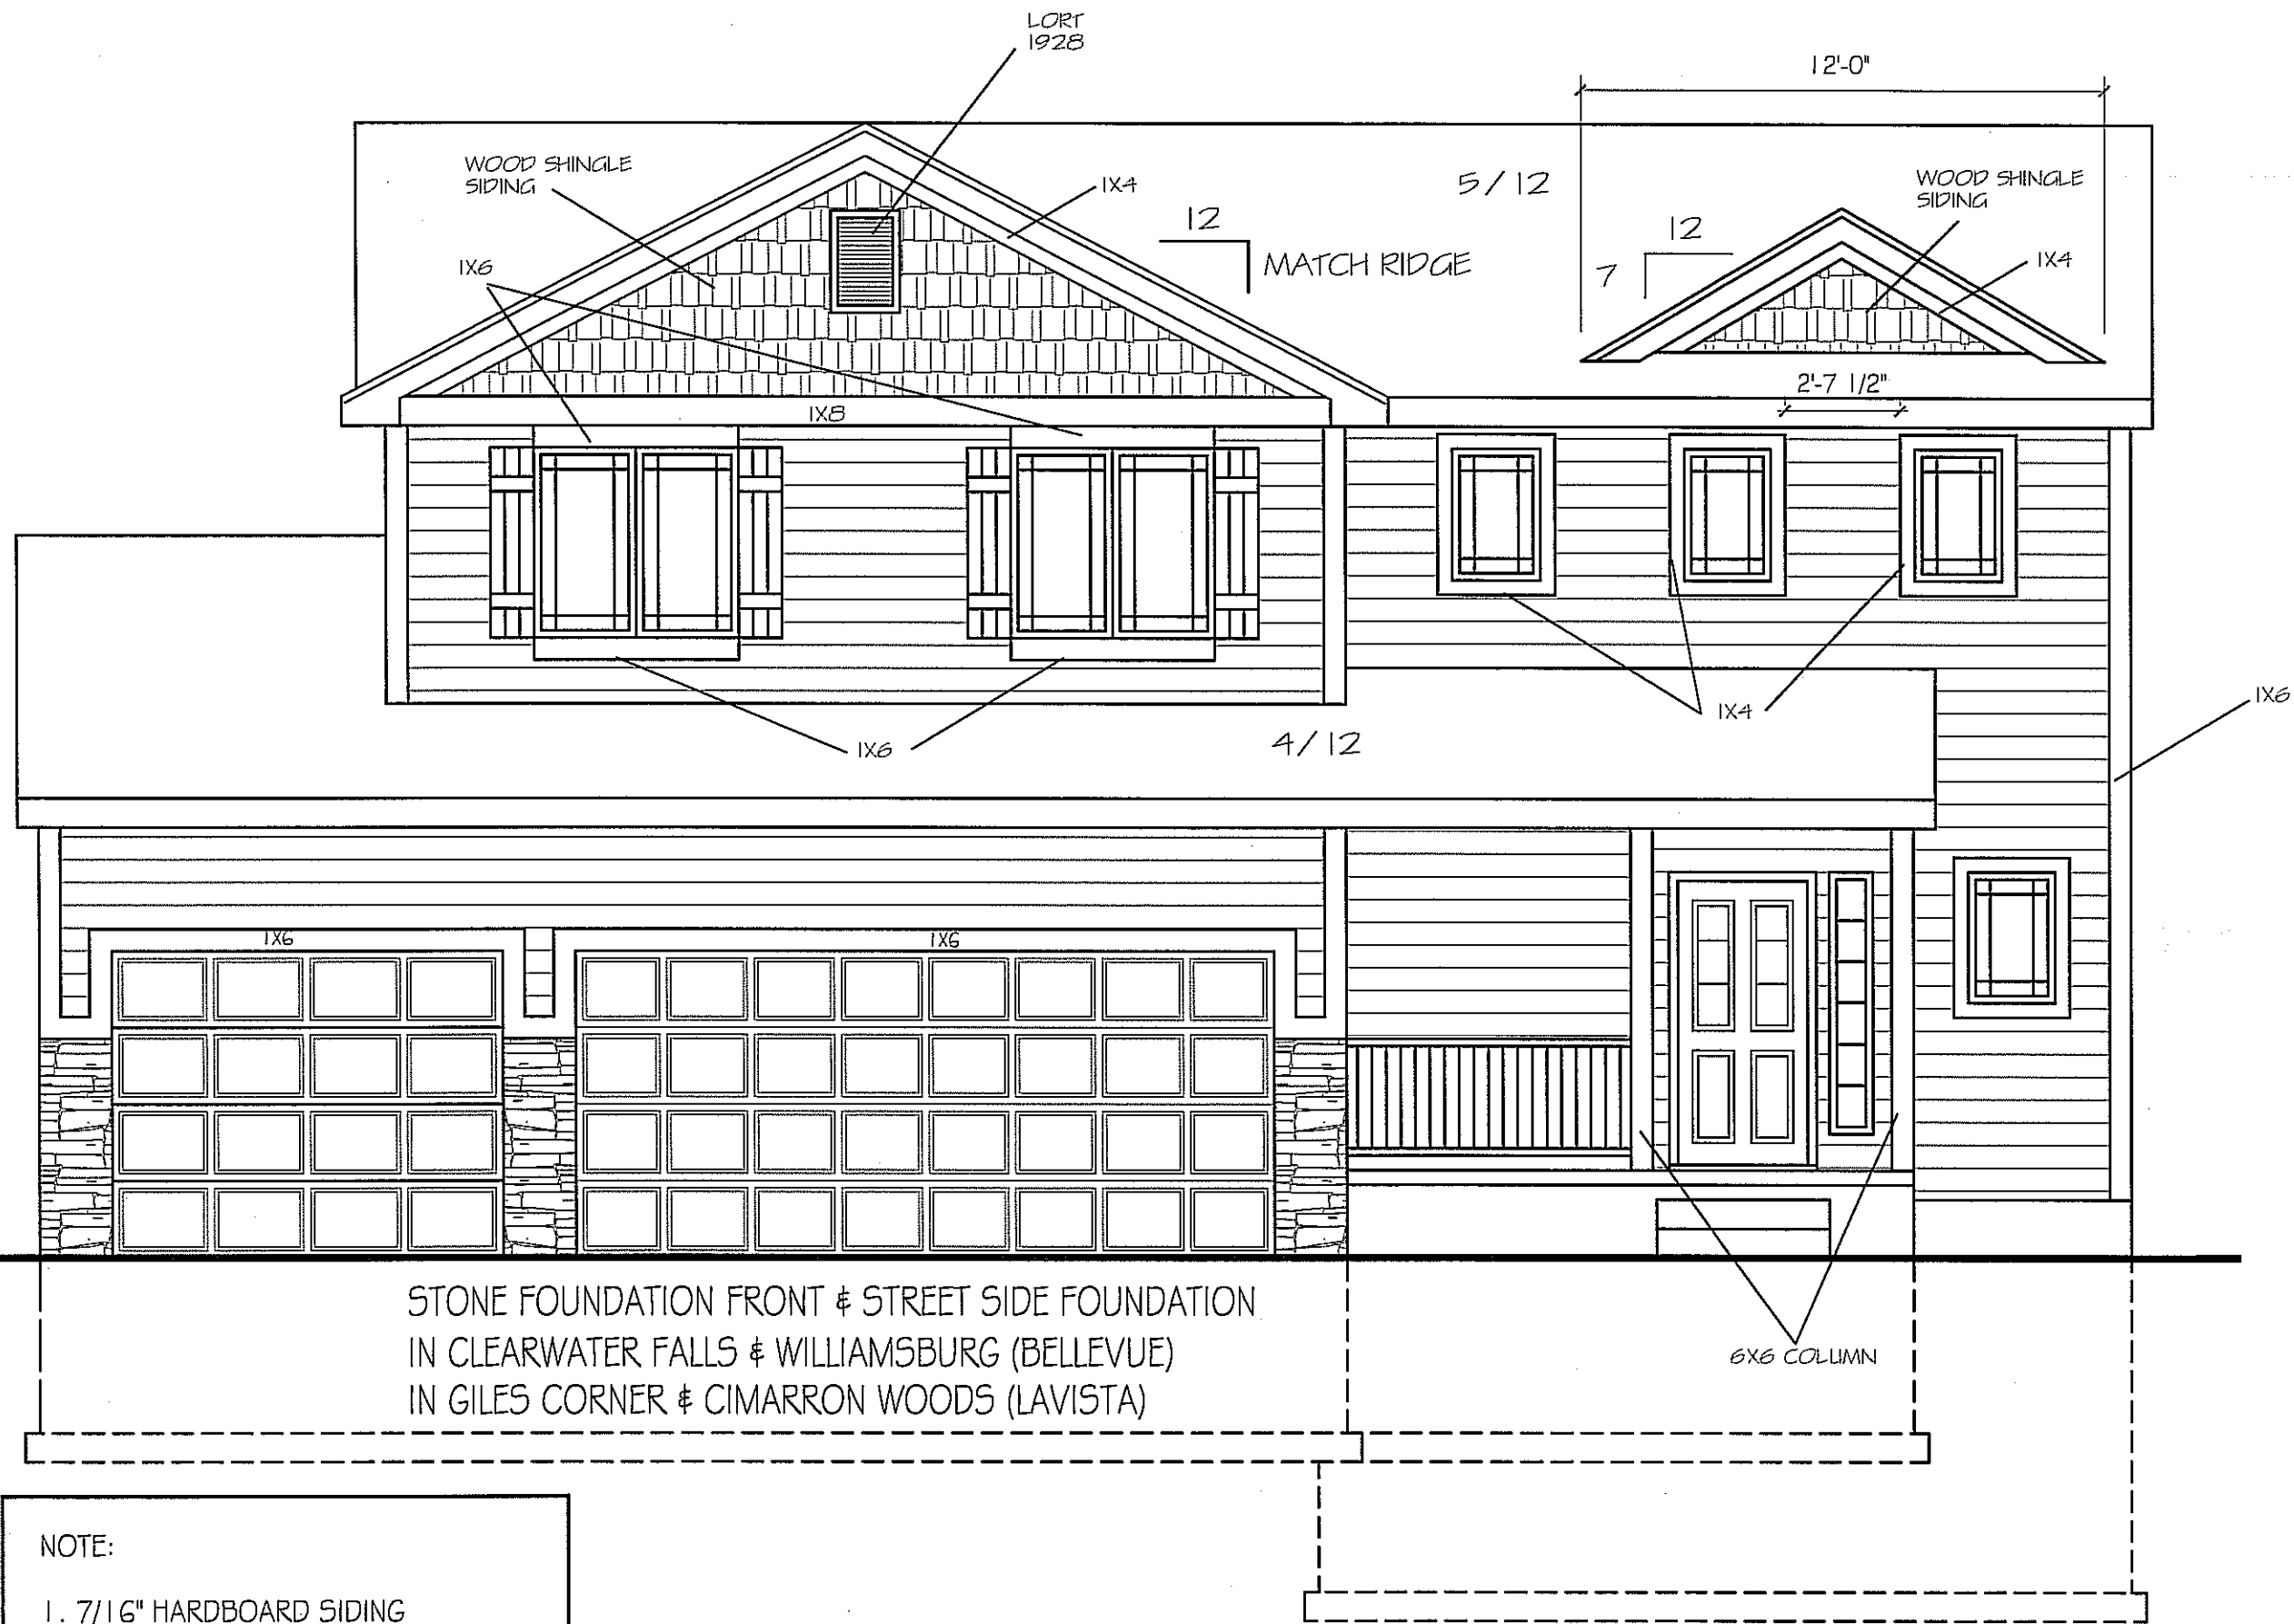

STONE FOUNDATION FRONT & STREET SIDE FOUNDATION
 IN CLEARWATER FALLS & WILLIAMSBURG (BELLEVUE)
 IN GILES CORNER & CIMARRON WOODS (LAVISTA)

- NOTE:
1. 7/16" HARDBOARD SIDING
HORIZONTAL 6" O.C.
 2. 1X6 CORNER BOARDS @ FRONT

ELEV. #C
 3 CAR

© CELEBRITY HOMES 2008 THESE DRAWINGS MAY NOT BE REPRODUCED IN ANY MANNER, EITHER IN WHOLE OR IN PART WITHOUT WRITTEN PERMISSION OF CELEBRITY HOMES.

CELEBRITY HOMES
 Homes ★ Villas ★ Townhomes

PLAN NAME: TACOMA
 FRONT ELEVATION
 SCALE: 1/4" = 1'-0"
 REVISIONS:
 SHEET: 1/6

- 12/21/2010 10:36 AM TACOMA - 3 CAR.dwg